


EXISTING PERMEABILITY = 25M2

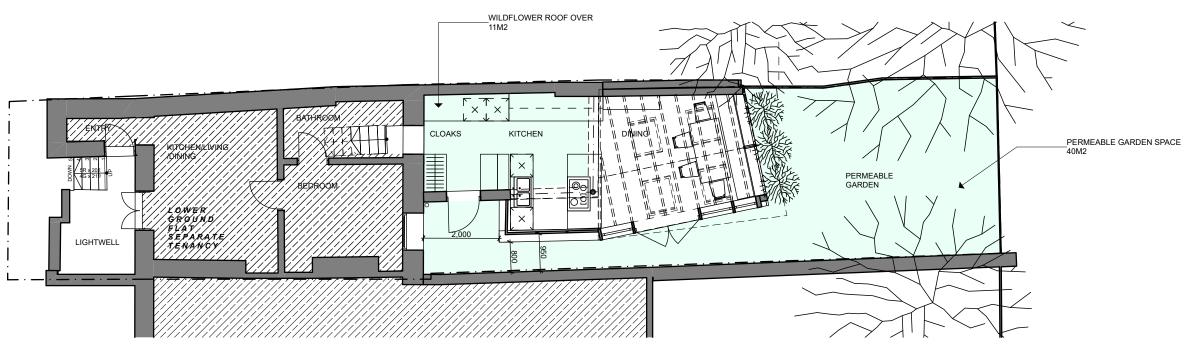

PROPOSED PERMEABILITY = 51M2

PL6	12/12/2022		BVDS	PROJECT		SCALE 1:100
				1 Modbury Gardens London NW5 3QE	z	DRAWN JW
				- DRAWING TITLE	PROJECT No.	DW
				Permeability Comparison	455	A-2
	0.175			-	STATUS	Pla
REV	DATE	REASON FOR ISSUE	INITIAL			-

Planning	
-2.01	PL6
WG. No.	REV.
	CHECKED GB



STUDIO 16, LONDON FIELDS STUDIOS, 11-17 EXMOUTH PLACE, LONDON E8 3RW +44 7376 135 065 WWW.B-VDS CO UK

DO NOT SCALE FROM DRAWING. USE MARKED DIMENSIONS. DIMENSIONS TO BE CONFIRMED ON SITE BY CONTRACTOR. TO BE READ IN CONJUNCTION WITH ALL OTHER CONSULTANT DRAWINGS.

ARCHITECT TO BE NOTIFIED IMMEDIATELY OF ANY DISCREPANCIES. COPYRIGHT ON THIS DRAWING TO BE RETAINED BY THE ARCHITECT.