

1 Modbury Gardens ref: 2022/3519/P

Front dormer window study: KP0092-1
Post-submission information 12 December 2022



Fig 1. photographic evidence of the existing front dormer window character Nos 3 and 5 Modbury Gardens

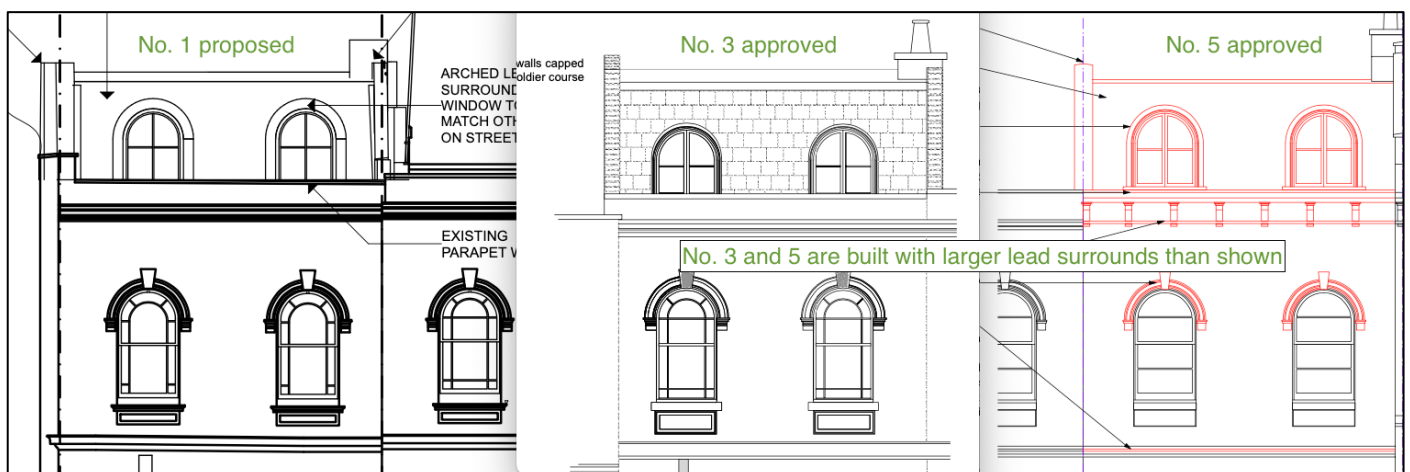


Fig 2. Comparison of front dormers, proposed and approved at Nos 1, 3 and 5 Modbury Gardens