

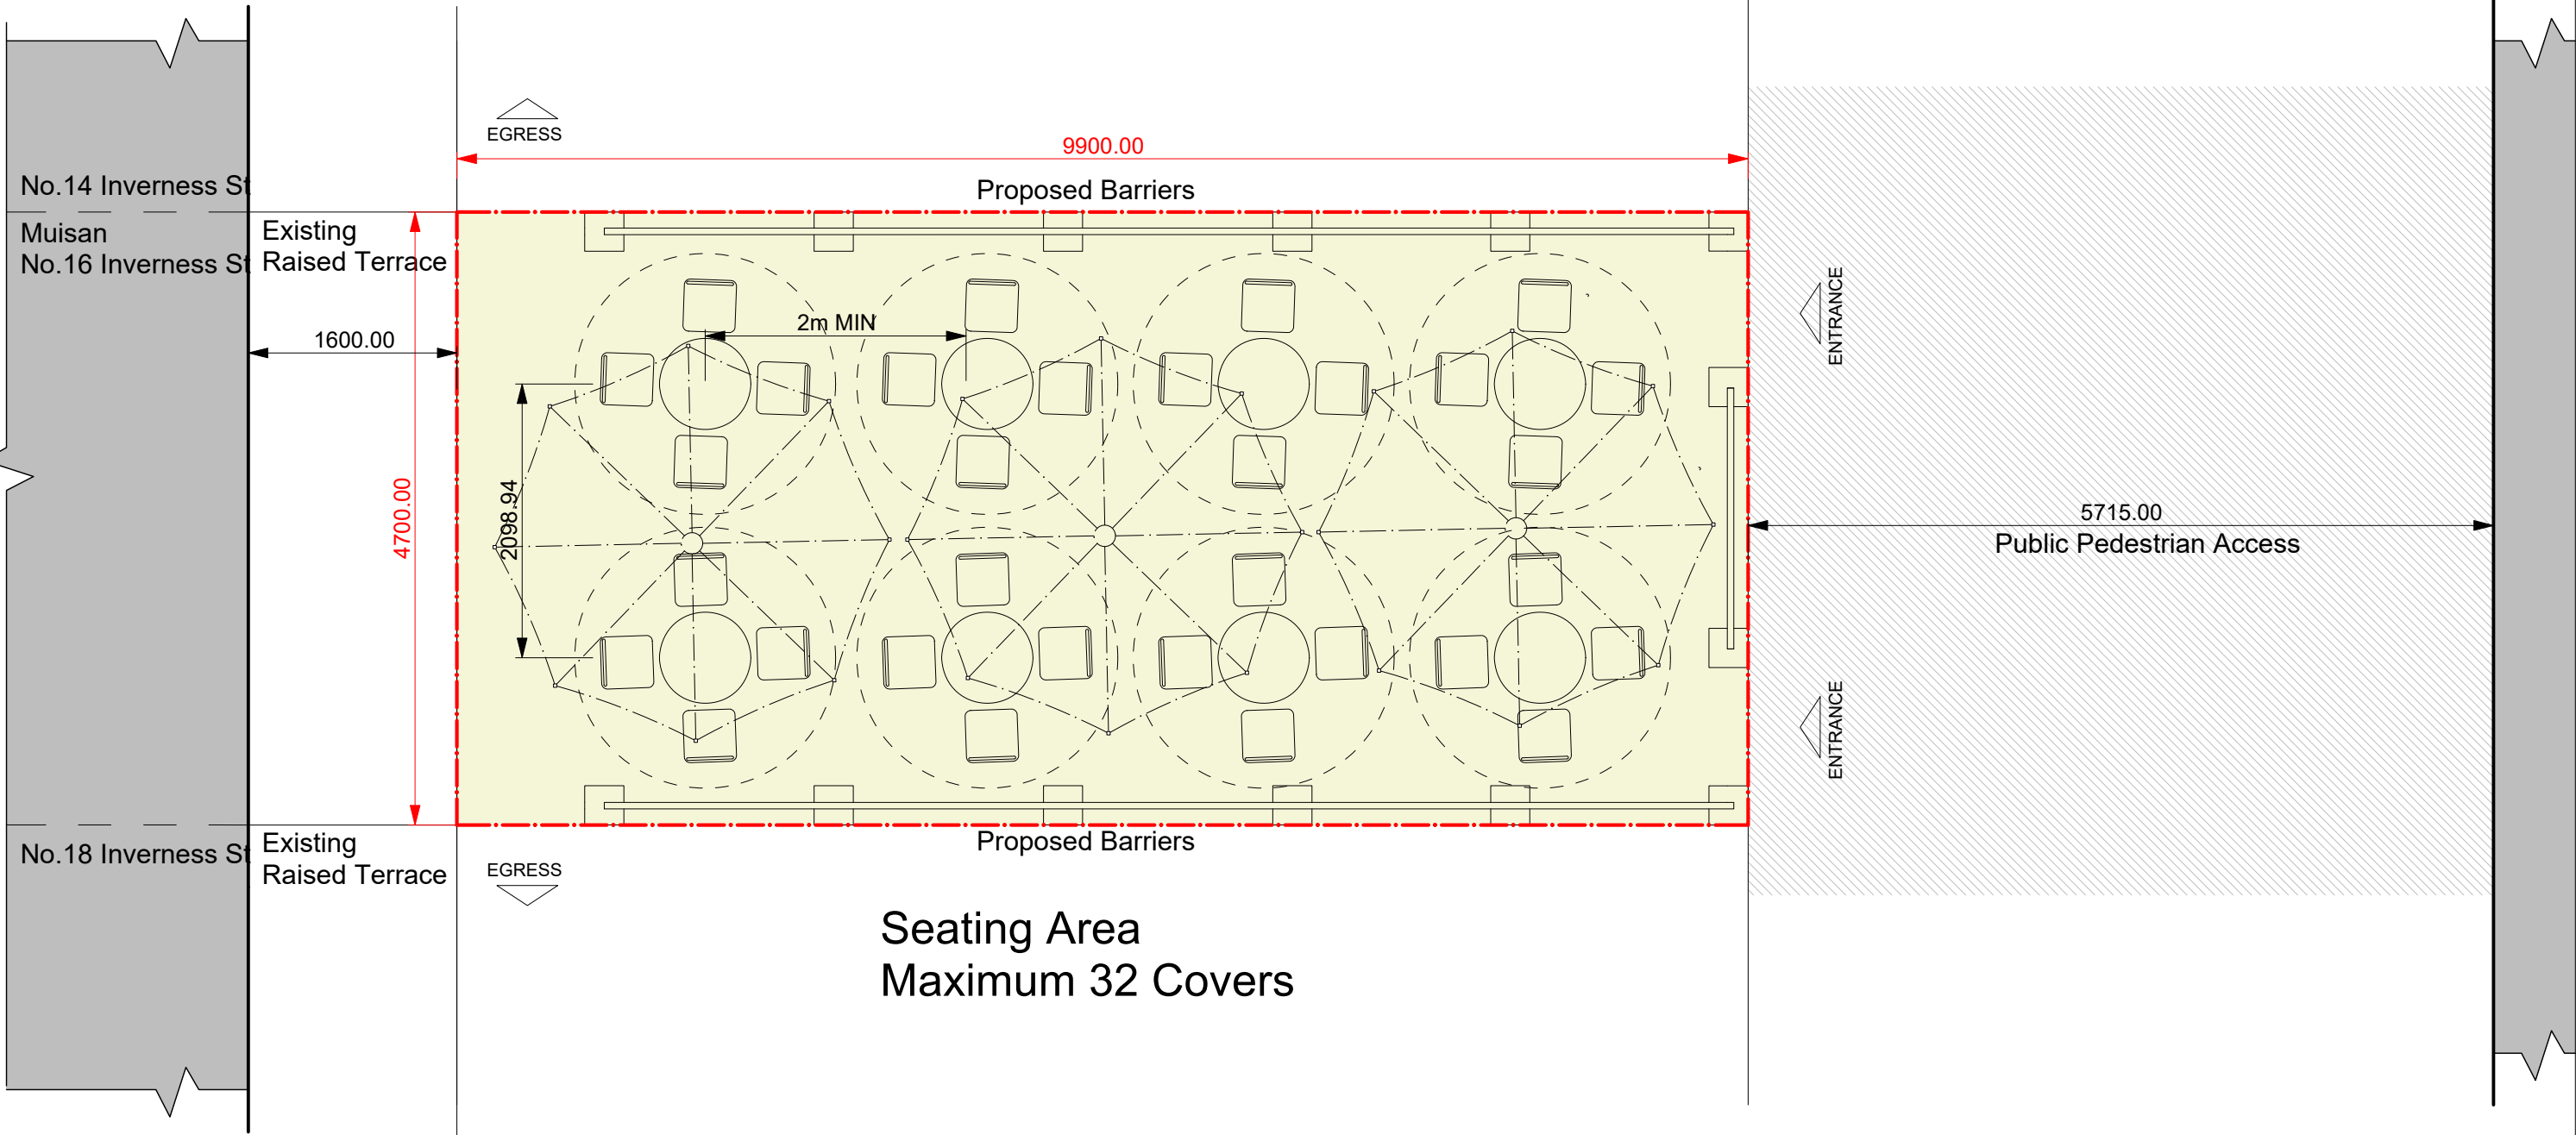


Inverness Street Muisan Evening Scenario after 7pm

LEGEND:

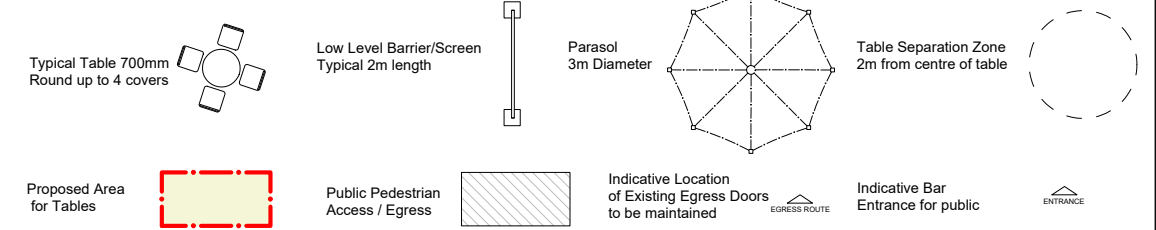

DRN: DAE	DWG NO: 1012 REV 01	PROJECT REF: INVERNESS STREET NO.02-N024
CKD:	DATE: 12/08/20	DWG TITLE: PROPOSED TABLE ENCLOSURE GENERAL ARRANGEMENT

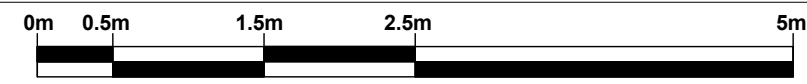

Scale 1:50@A3