


REVISIONS		
REV	DATE	REVISION NOTES
A	2023.01.10	REVISION TO SIDE ELEVATION WINDOWS

NEW SIDE WINDOWS  
TO BE NON-OPENABLE  
BELOW 1.7m a.f.f.l.  
WITH OBSCURE  
GLAZING

ADDITIONAL  
STOREY EXTENSION  
AS GRANTED  
2022/1712/P

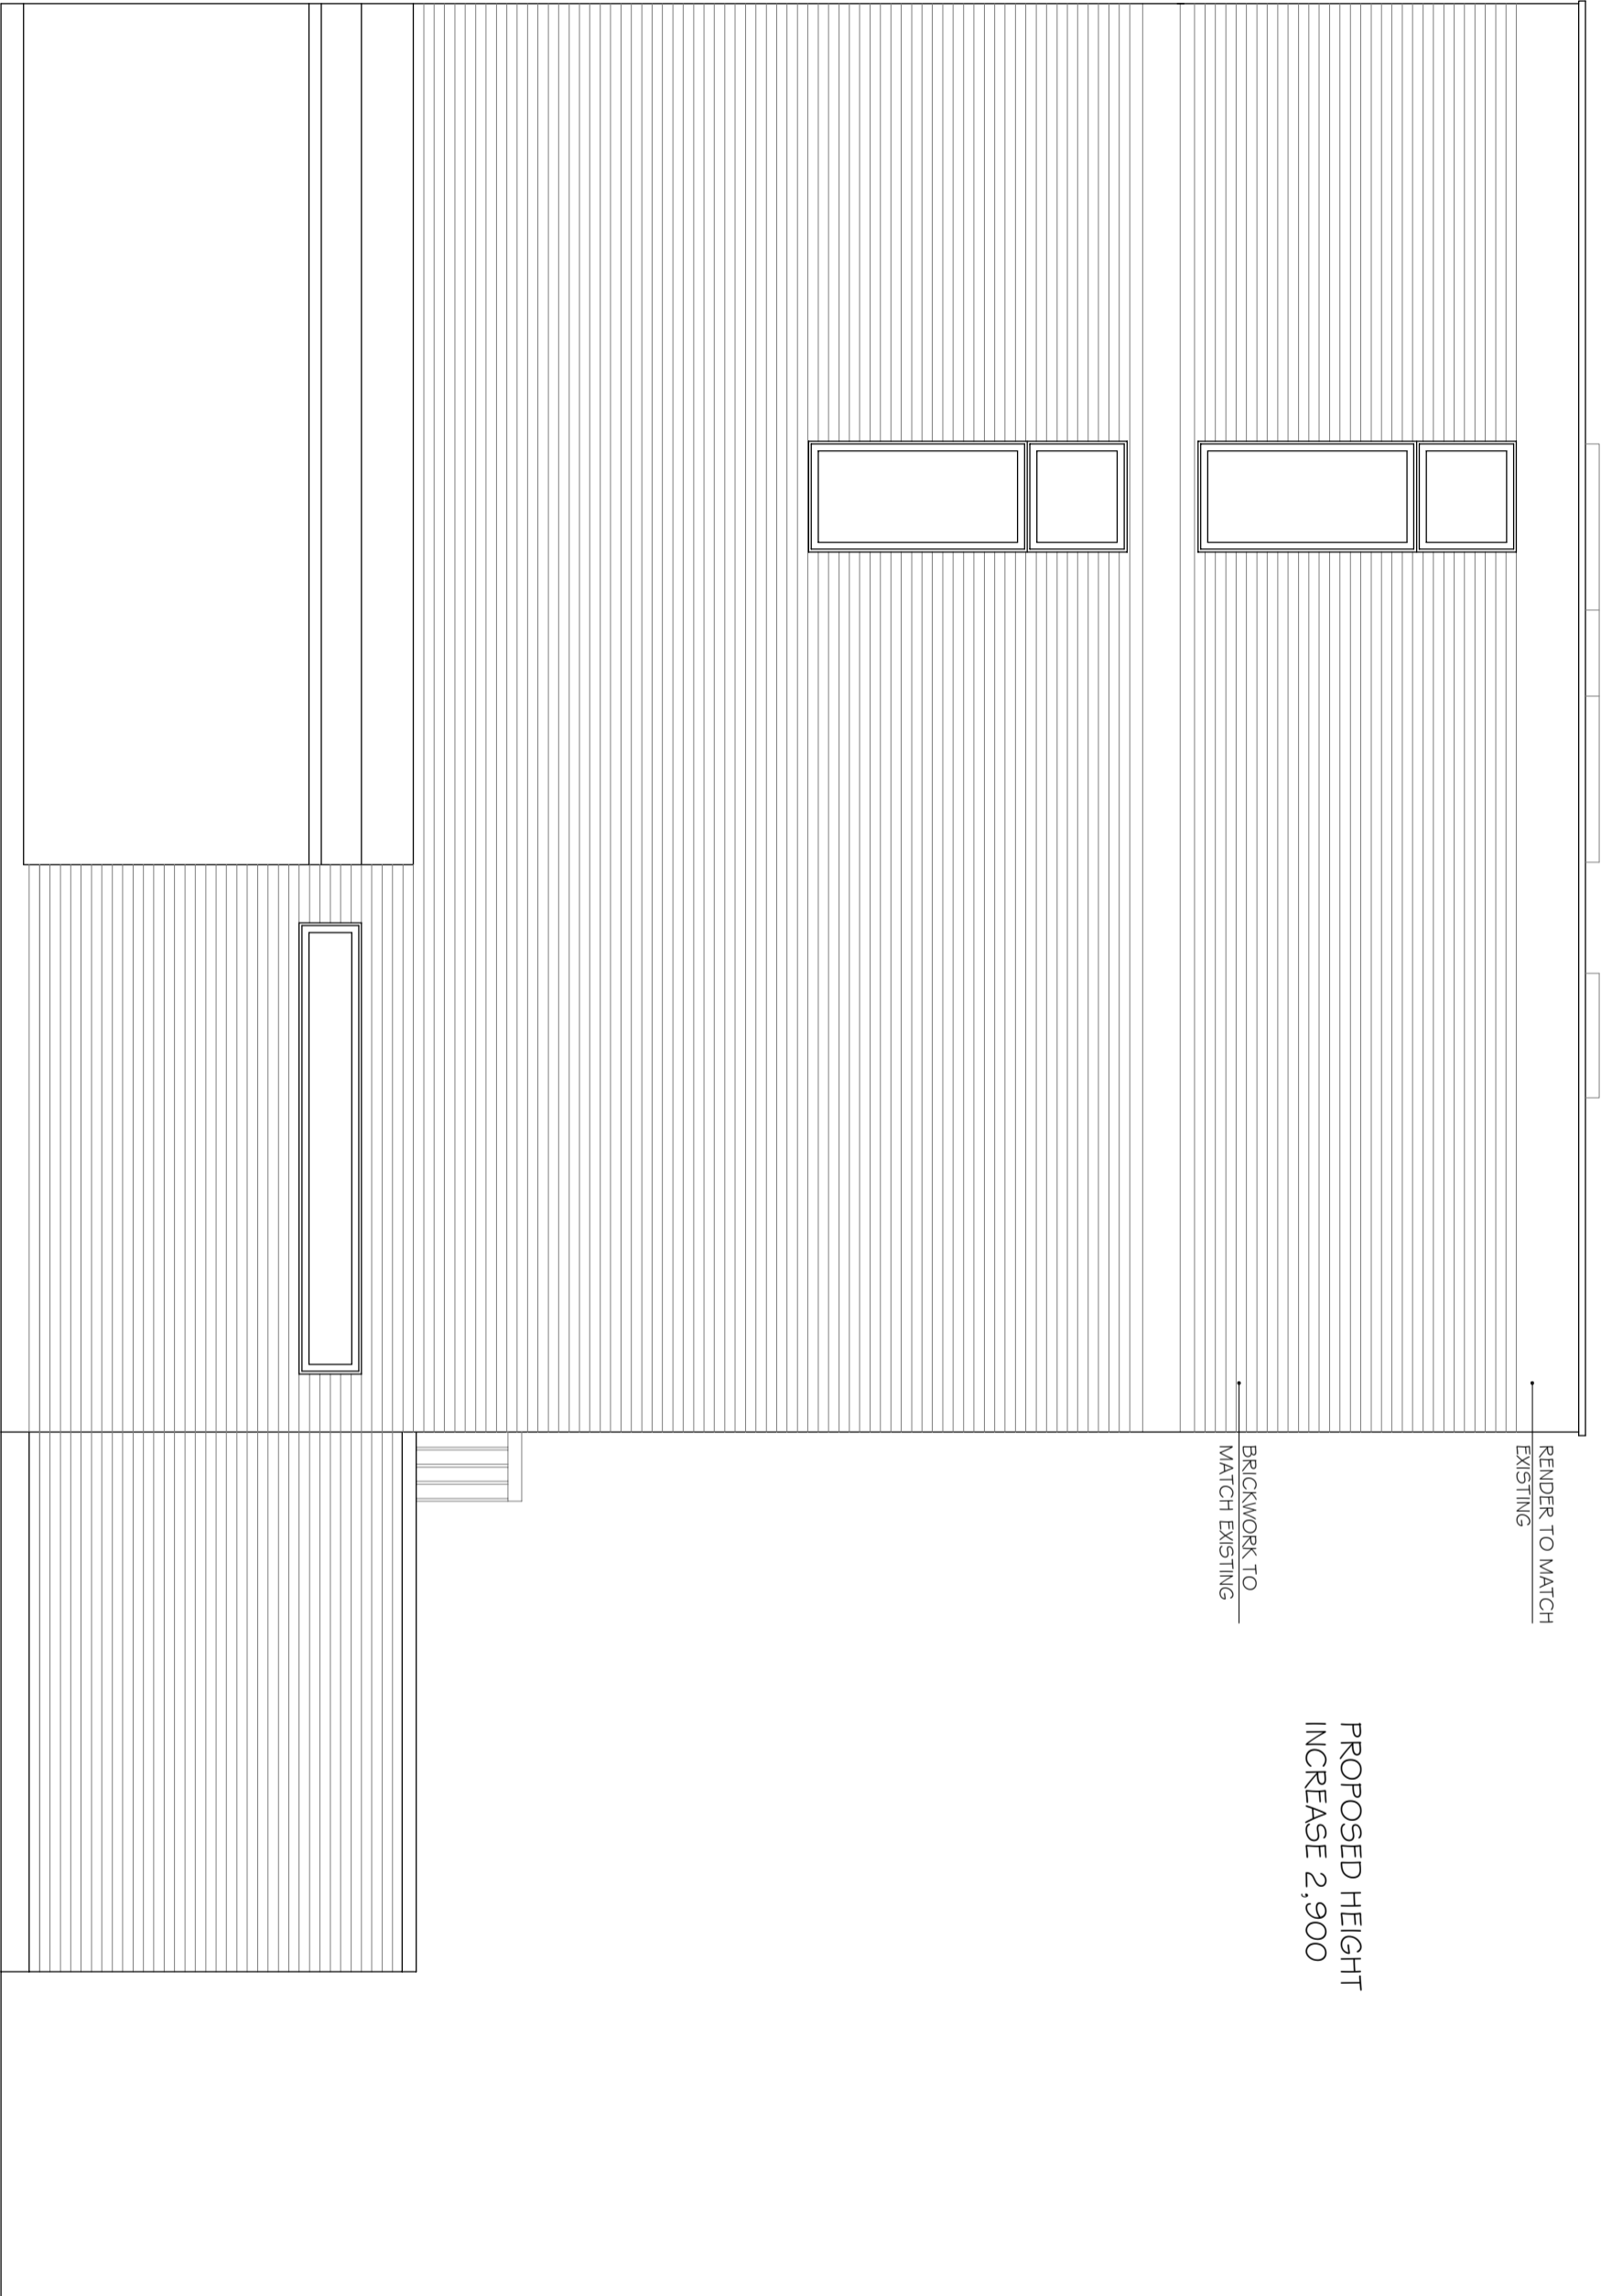

NOTES

- Do not scale from this drawing.
- Do not use this drawing as a basis for any construction without the written consent of the architect.
- Report all drawing errors, omissions and discrepancies to the architect/designer.

KASIA WHITFIELD DESIGN

KASIAWHITFIELD@GMAIL.COM  
T: 020 73480652  
M: 07989035353

JOB 82 HAWTREY ROAD  
LONDON NW3 3SS

TITLE PROPOSED SIDE ELEVATION (SOUTH SIDE)

DATE	SCALE	STATUS
2022.11.14	1:50@A3	PLANNING
PROJECT NO.	DRAWING NO.	REVISION
HR82/4	PP7	A