




EXISTING SECTION A-A

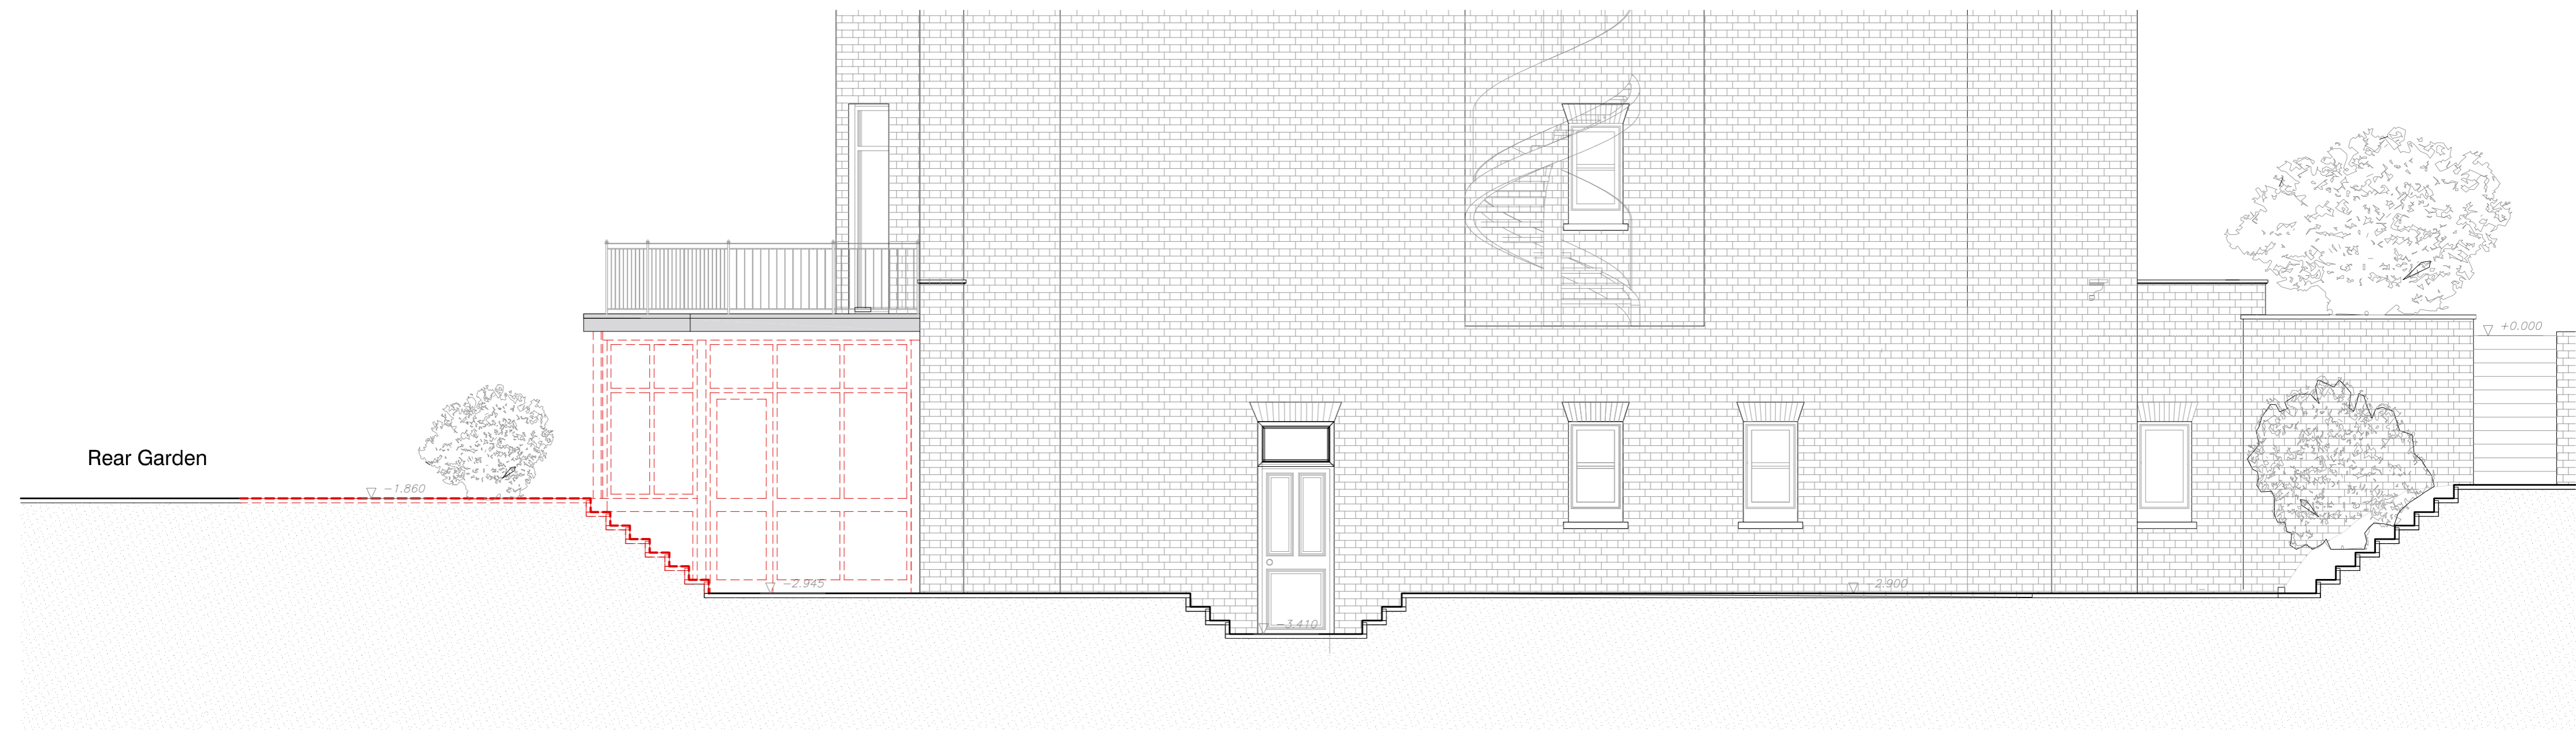

EXISTING SIDE ELEVATION

Stripping out / demolition