


PROPOSED SECTION A-A

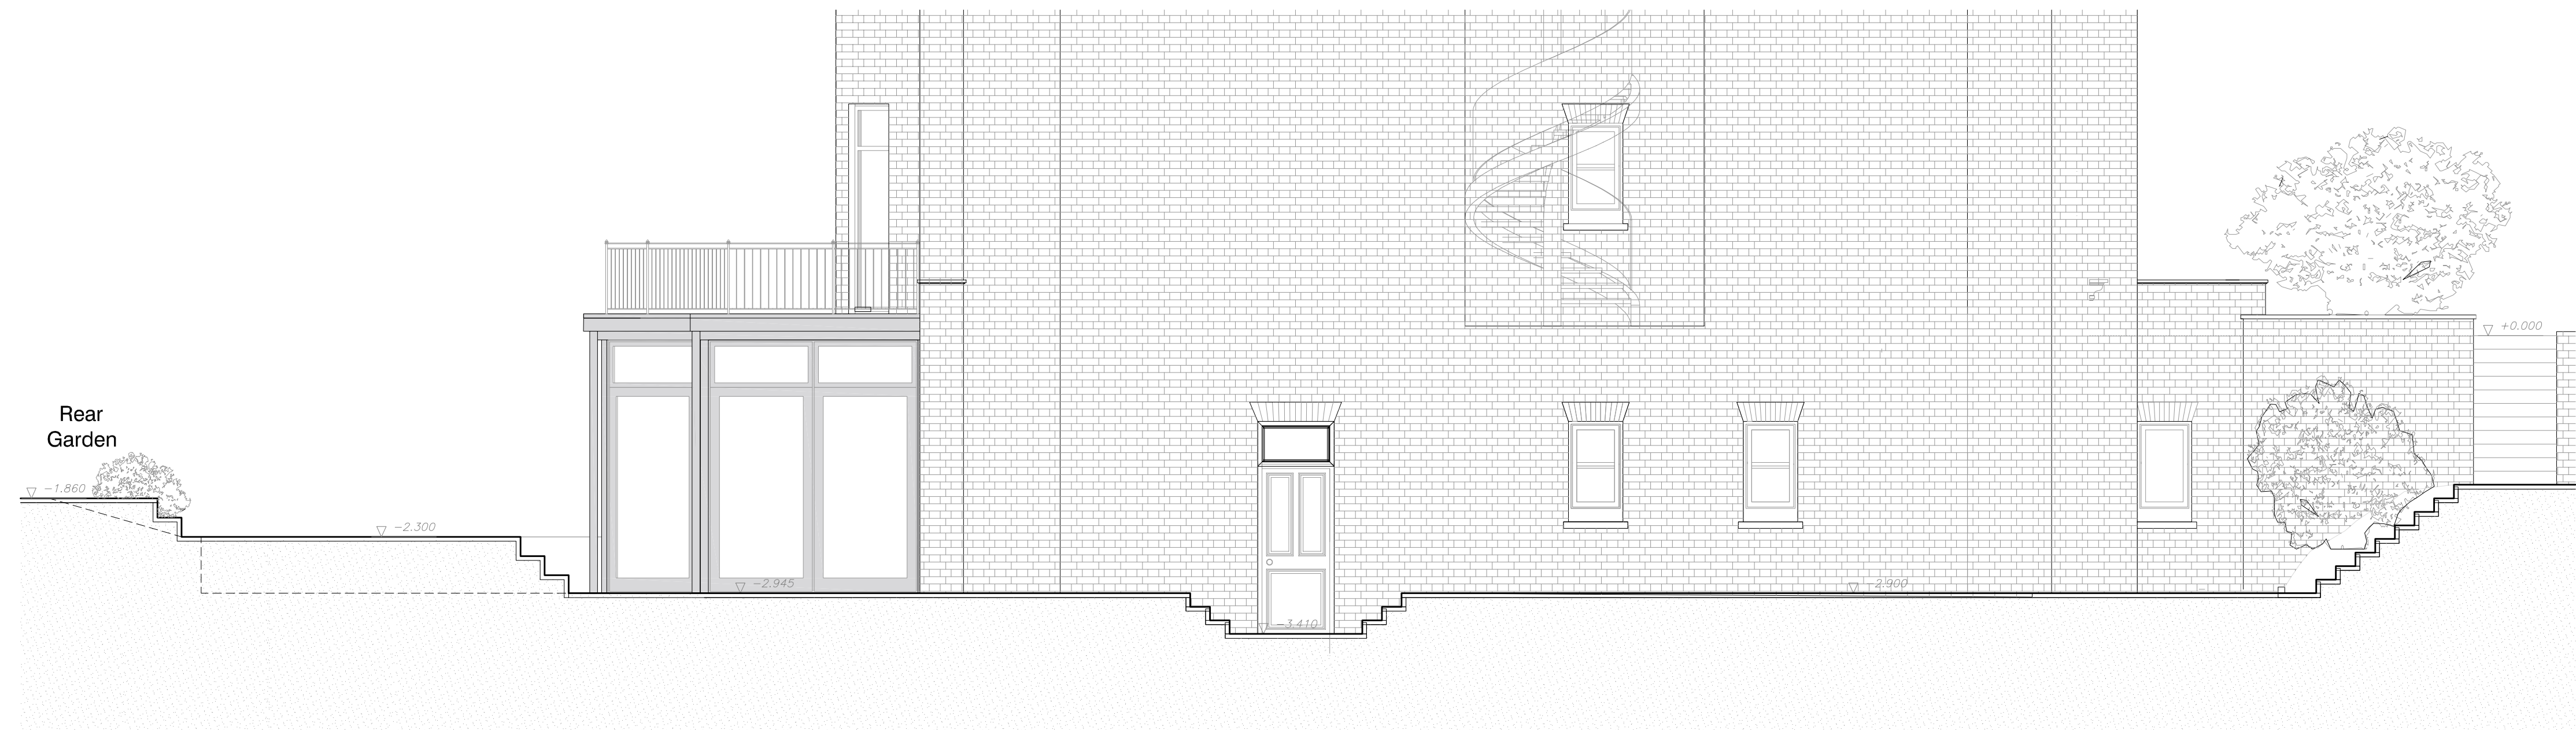

PROPOSED SIDE ELEVATION

Stripping out / demolition