

TIMBER FRAME SUPPORTING ROOF


ORNATE VICTORIAN STYLE POLES

REMOVABLE OUTDOOR SEATING

EXISTING TIMBER DECKING BY CAMDEN HIGHWAYS

6 -8 BROADWELL PARADE NW6 3BQ

01 FRONT VIEW
1:20 PISU OUTDOOR PERGOLA

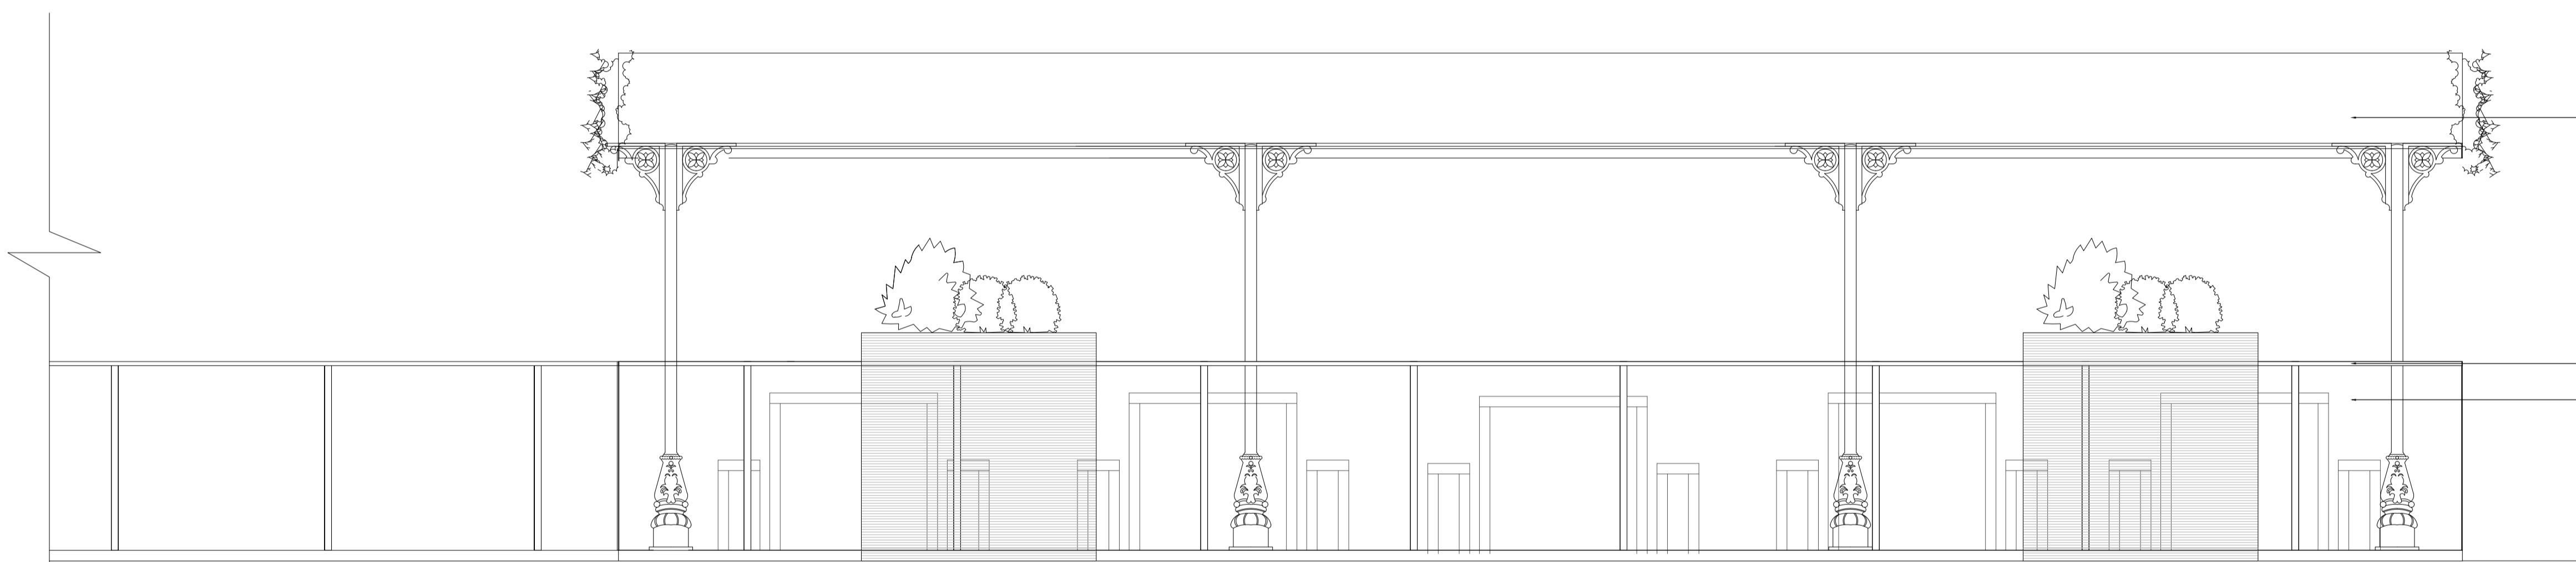


POLYCARBONATE ROOFING SHEET ANGLE TO ALLOW FOR DRAINAGE

EXISTING BALUSTRAIDE

REMOVABLE OUTDOOR SEATING

6 -8 BROADWELL PARADE NW6 3BQ

02 BACK VIEW
1:20 PISU OUTDOOR PERGOLA

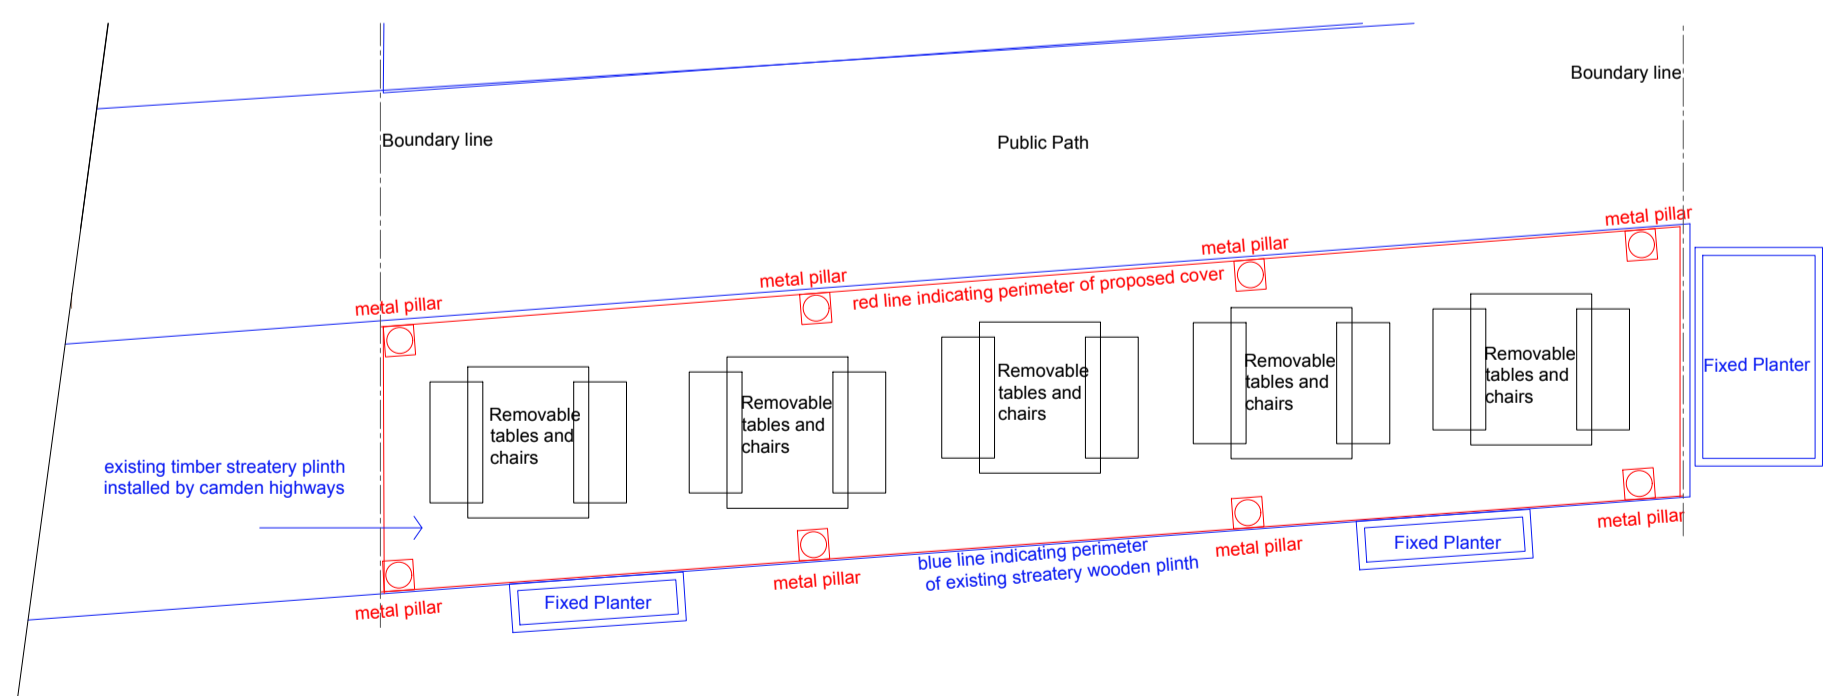

05 PROPOSED REFERENCE PLAN
1:50 PISU OUTDOOR SEATING PERGOLA

NOTES:

- DO NOT SCALE DRAWINGS FOR CONSTRUCTION PURPOSES.
- ALL DIMENSIONS TO BE CHECKED ON SITE BEFORE FABRICATION.
- ALL DISCREPANCIES TO BE REPORTED TO THE DESIGNERS.
- ALL DRAWINGS AND DESIGNS ARE COVERED BY COPY RIGHT/DESIGN RIGHT AND MAY NOT BE DISTRIBUTED, ISSUED OR COPIED WITHOUT WRITTEN PERMISSION OF DTHREE STUDIOS.
- ALL DESIGN CONCEPTS TO BE SOLE PROPERTY OF DTHREE STUDIOS.
- THESE DRAWING ARE SUBJECT TO ANY VARIATIONS REQUIRED BY ANY STATUARY AUTHORITY. ALL CONSTRUCTION AND INSTALLATIONS MUST COMPLY WITH BRITISH AND EU STANDARDS.
- SAMPLES OF ALL MATERIALS TO BE SUBMITTED AND APPROVED PRIOR TO MANUFACTURE.
- DESIGNER TO APPROVE ALL DRAWINGS AND ROPS PRIOR TO CONSTRUCTION.
- THIS COPY HAS BEEN MADE BY OR WITH AUTHORITY OF DTHREE STUDIOS.
- ALL RIGHTS (INCLUDING COPYRIGHT AND DESIGN RIGHT) ARE RESERVED TO ADTHREE STUDIOS UNLESS AGREED OTHERWISE IN WRITING.

D.three
draw. design. develop

fg@dtthreestudios.com
http://www.dtthreestudios.com
+44 (0)77 3470 4299

DRAWING NO. 003	REVISION REV A- 03/11/22	DRAWN BY FG	PROJECT PISU RESTAURANT
DATE MARCH 2022	SCALE VARIOUS SCALES SEE ABOVE	CHECKED FG	DRAWING TITLE PERGOLA FRONT AND BACK VIEW