



01 SIDE VIEW
1:20 PISU OUTDOOR PERGOLA

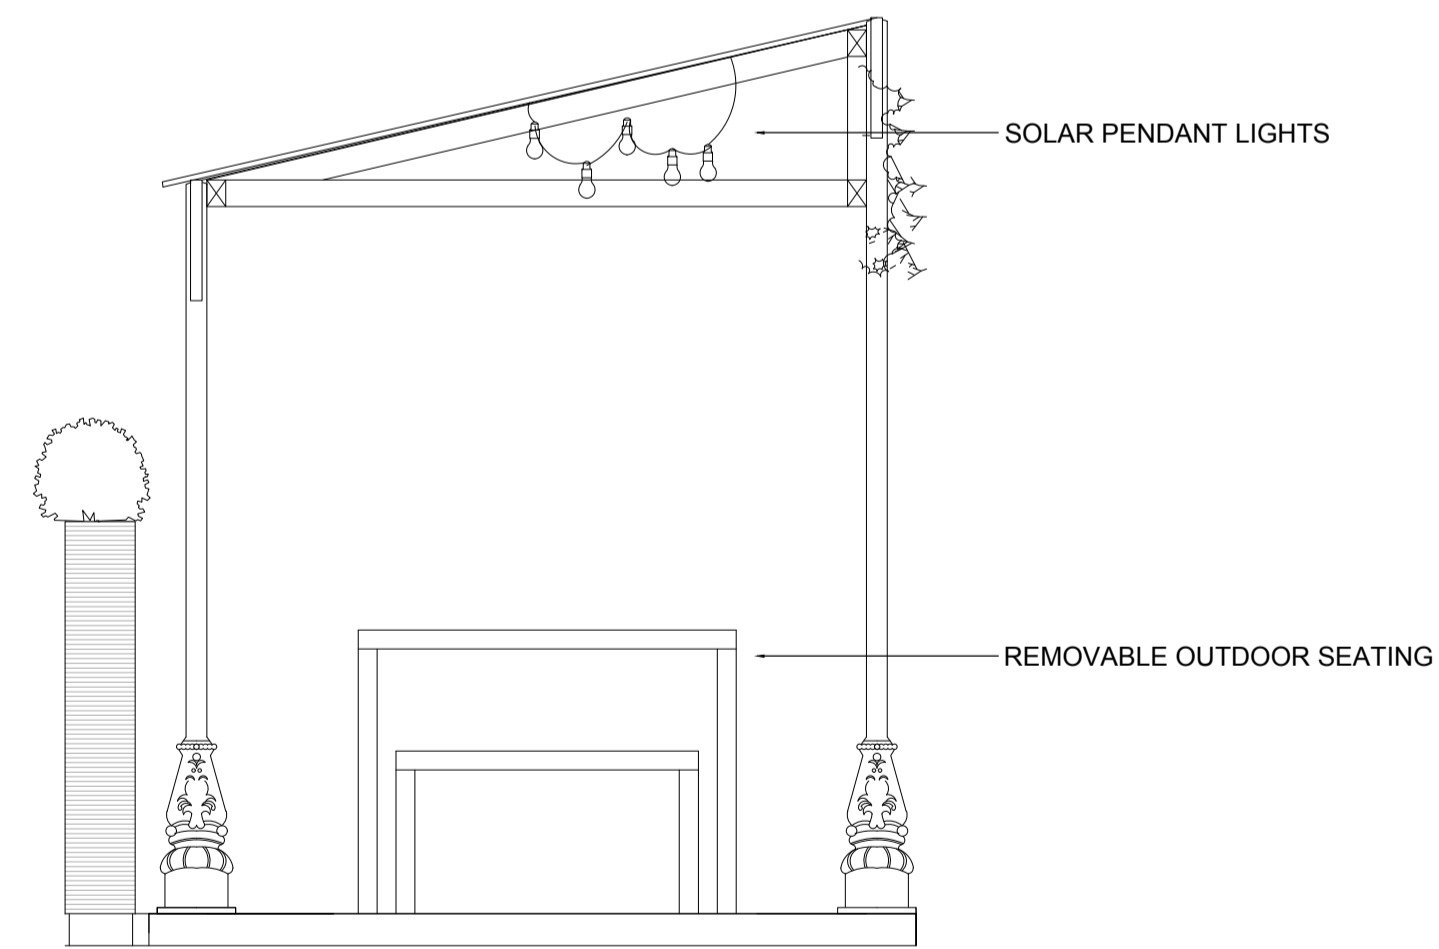

02 SECTION A
1:20 PISU OUTDOOR PERGOLA

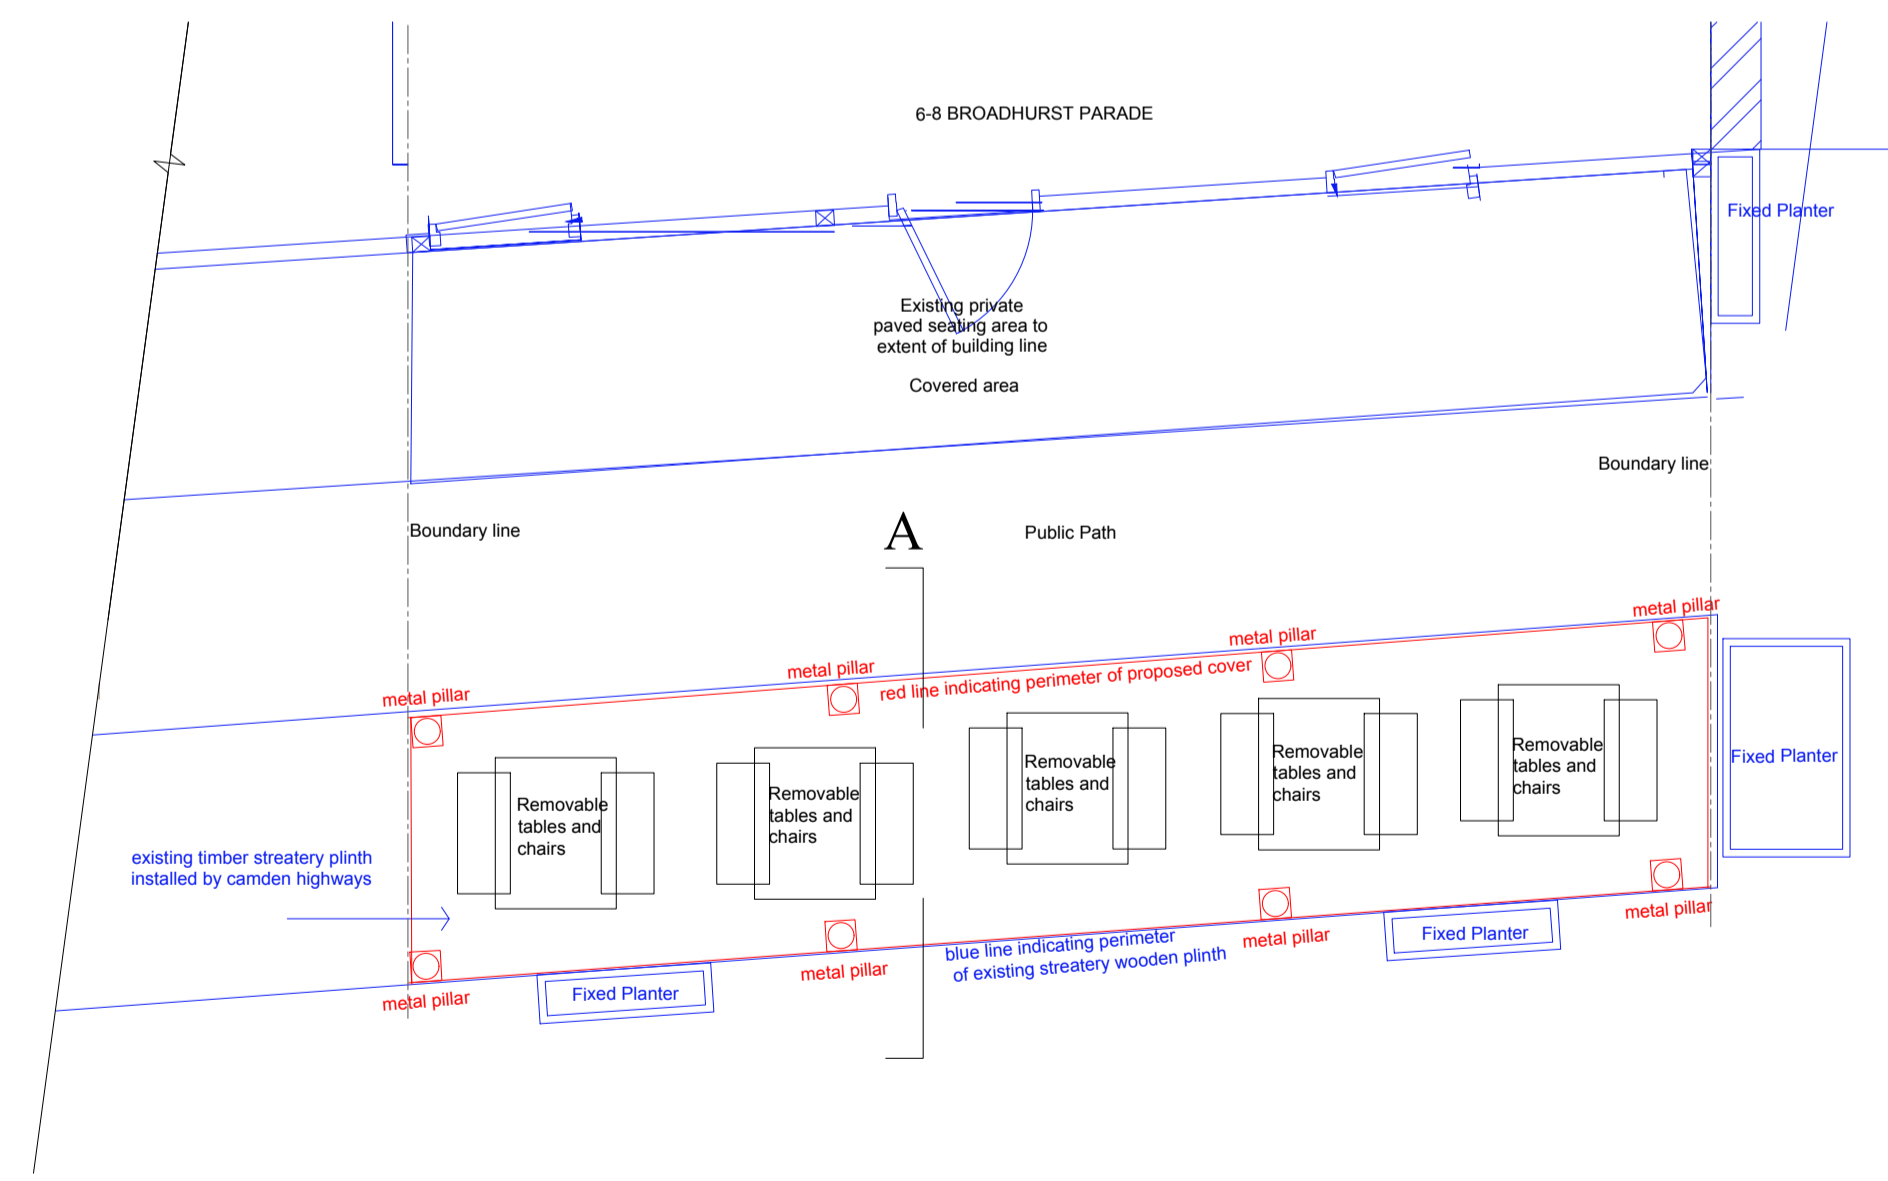

05 PROPOSED REFERENCE PLAN
1:50 PISU OUTDOOR SEATING PERGOLA

- NOTES:
- DO NOT SCALE DRAWINGS FOR CONSTRUCTION PURPOSES.
 - ALL DIMENSIONS TO BE CHECKED ON SITE BEFORE FABRICATION.
 - ALL DISCREPANCIES TO BE REPORTED TO THE DESIGNERS.
 - ALL DRAWINGS AND DESIGNS ARE COVERED BY COPY RIGHT/DESIGN RIGHT AND MAY NOT BE DISTRIBUTED, ISSUED OR COPIED WITHOUT WRITTEN PERMISSION OF DTHREE STUDIOS.
 - ALL DESIGN CONCEPTS TO BE SOLE PROPERTY OF DTHREE STUDIOS.
 - THESE DRAWING ARE SUBJECT TO ANY VARIATIONS REQUIRED BY ANY STATUARY AUTHORITY. ALL CONSTRUCTION AND INSTALLATIONS MUST COMPLY WITH BRITISH AND EU STANDARDS.
 - SAMPLES OF ALL MATERIALS TO BE SUBMITTED AND APPROVED PRIOR TO MANUFACTURE.
 - DESIGNER TO APPROVE ALL DRAWINGS AND ROPS PRIOR TO CONSTRUCTION.
 - THIS COPY HAS BEEN MADE BY OR WITH AUTHORITY OF DTHREE STUDIOS.
 - ALL RIGHTS (INCLUDING COPYRIGHT AND DESIGN RIGHT) ARE RESERVED TO ADTHREE STUDIOS UNLESS AGREED OTHERWISE IN WRITING.

D.three
draw. design. develop

fg@dtthreestudios.com
http://www.dtthreestudios.com
+44 (0)77 3470 4299

DRAWING NO. 002	REVISION REV A- 03/11/22	DRAWN BY FG	PROJECT PISU RESTAURANT
DATE MARCH 2022	SCALE VARIOUS SCALES SEE ABOVE	CHECKED FG	DRAWING TITLE PERGOLA SIDE VIEW AND SECTION