


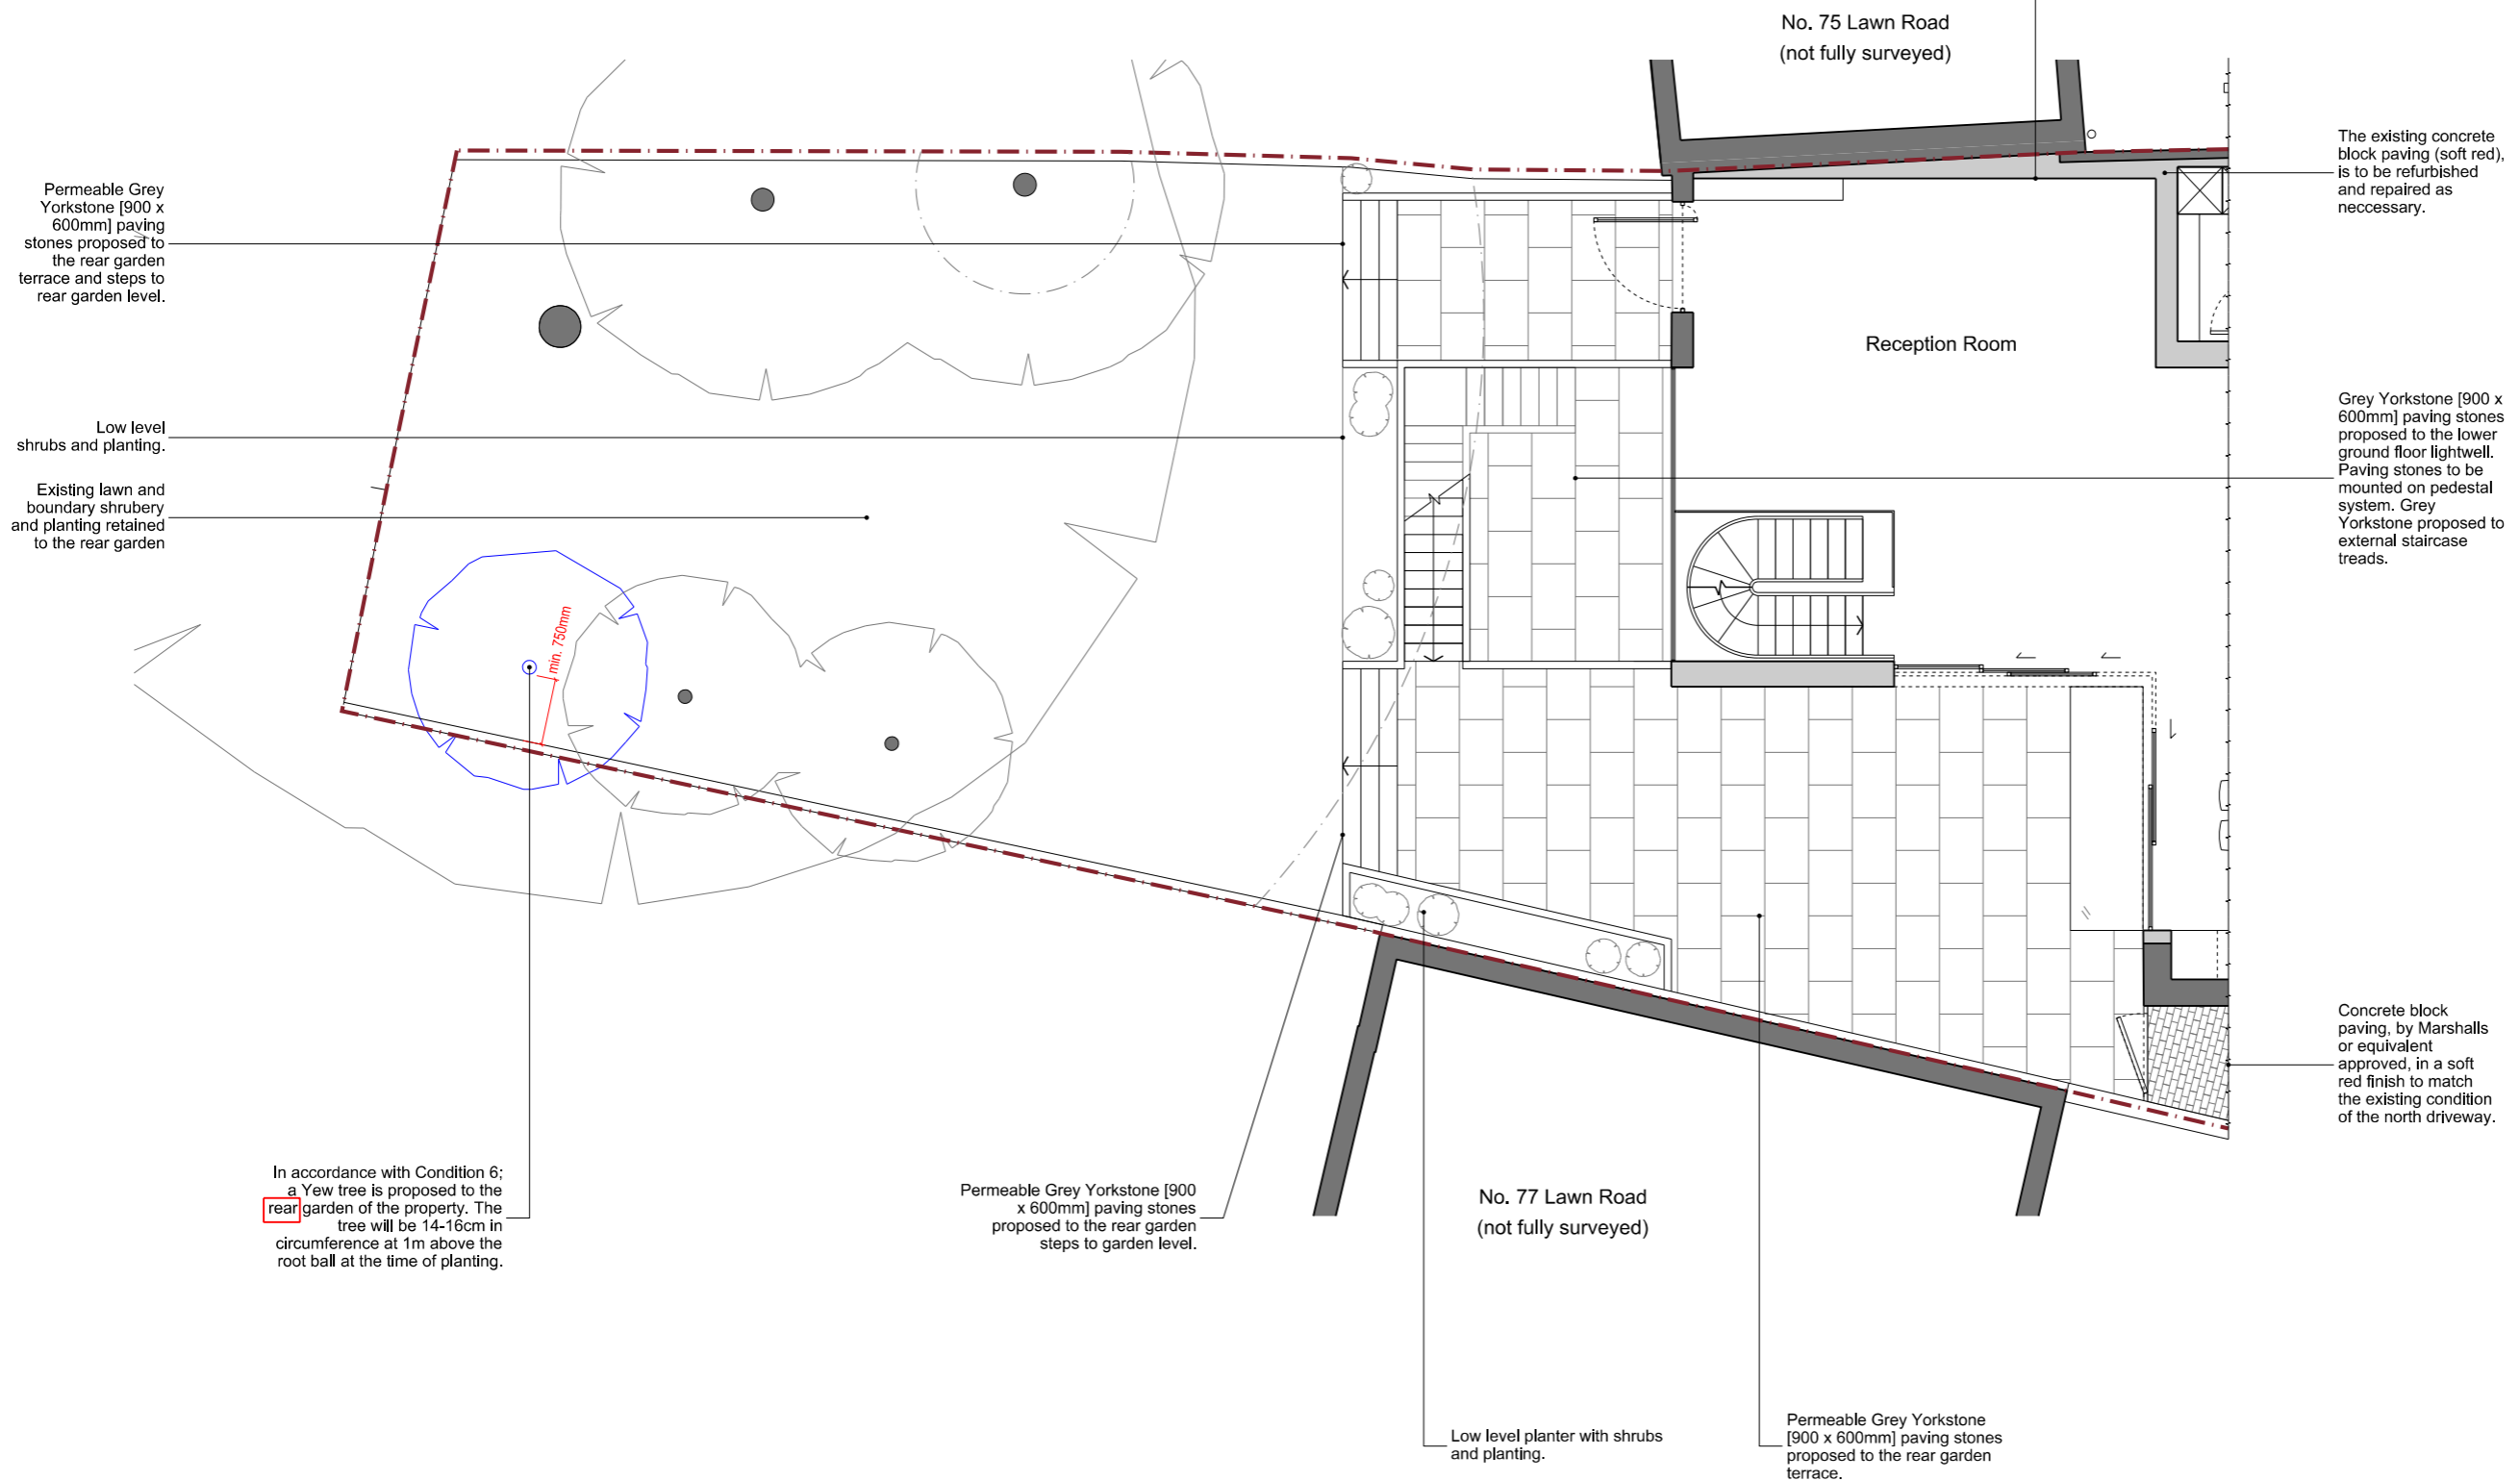


KEY:

	Existing Structure
	Proposed Structure
	Site Boundary

**PLANNING APPROVED GROUND FLOOR WORKS TO NO. 76 LAWN ROAD.**  
 THE ANNOTATIONS ON THIS DRAWING RELATE SOLELY TO THE SPECIFICATION OF EXTERNAL HARD AND SOFT LANDSCAPING.



In accordance with Condition 6: a Yew tree is proposed to the rear garden of the property. The tree will be 14-16cm in circumference at 1m above the root ball at the time of planting.

Proposed Landscape Plan - Rear of Application Site.



P4	17/01/2023	Annotation Correction	ED
P3	12/03/2021	Discharge Of Condition Application	NR
Rev	Date	Reason For Issue	Chk

Project  
**76 Lawn Road  
 NW3 2XB**


Client  
**Private**

Title  
**Proposed  
 Landscape Plan - Rear**

Status  
**DISCHARGE OF CONDITION**

Project Number: 20007  
 Date: 17/01/2023  
 Scale @ ISO A3: 1:100

Revision	Drawn By	Approved By	Drawing Number
P4	GW	ED	PA3_20_106

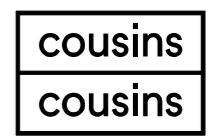

Bedford House  
 125-133 Camden High Street  
 London  
 NW1 7JR

info@cousinsandcousins.com  
 www.cousinsandcousins.com