


**materials - as existing:**  
 walls 1: render with textured finish - white.  
 walls 2: facing bricks  
 doors: powder coated aluminium - black  
 windows: powder coated aluminium - black

2 06.3 East elevation - as existing  
 p302B 1 : 100



3 10.3 Transverse Section 01 - existing  
 p302B 1 : 100

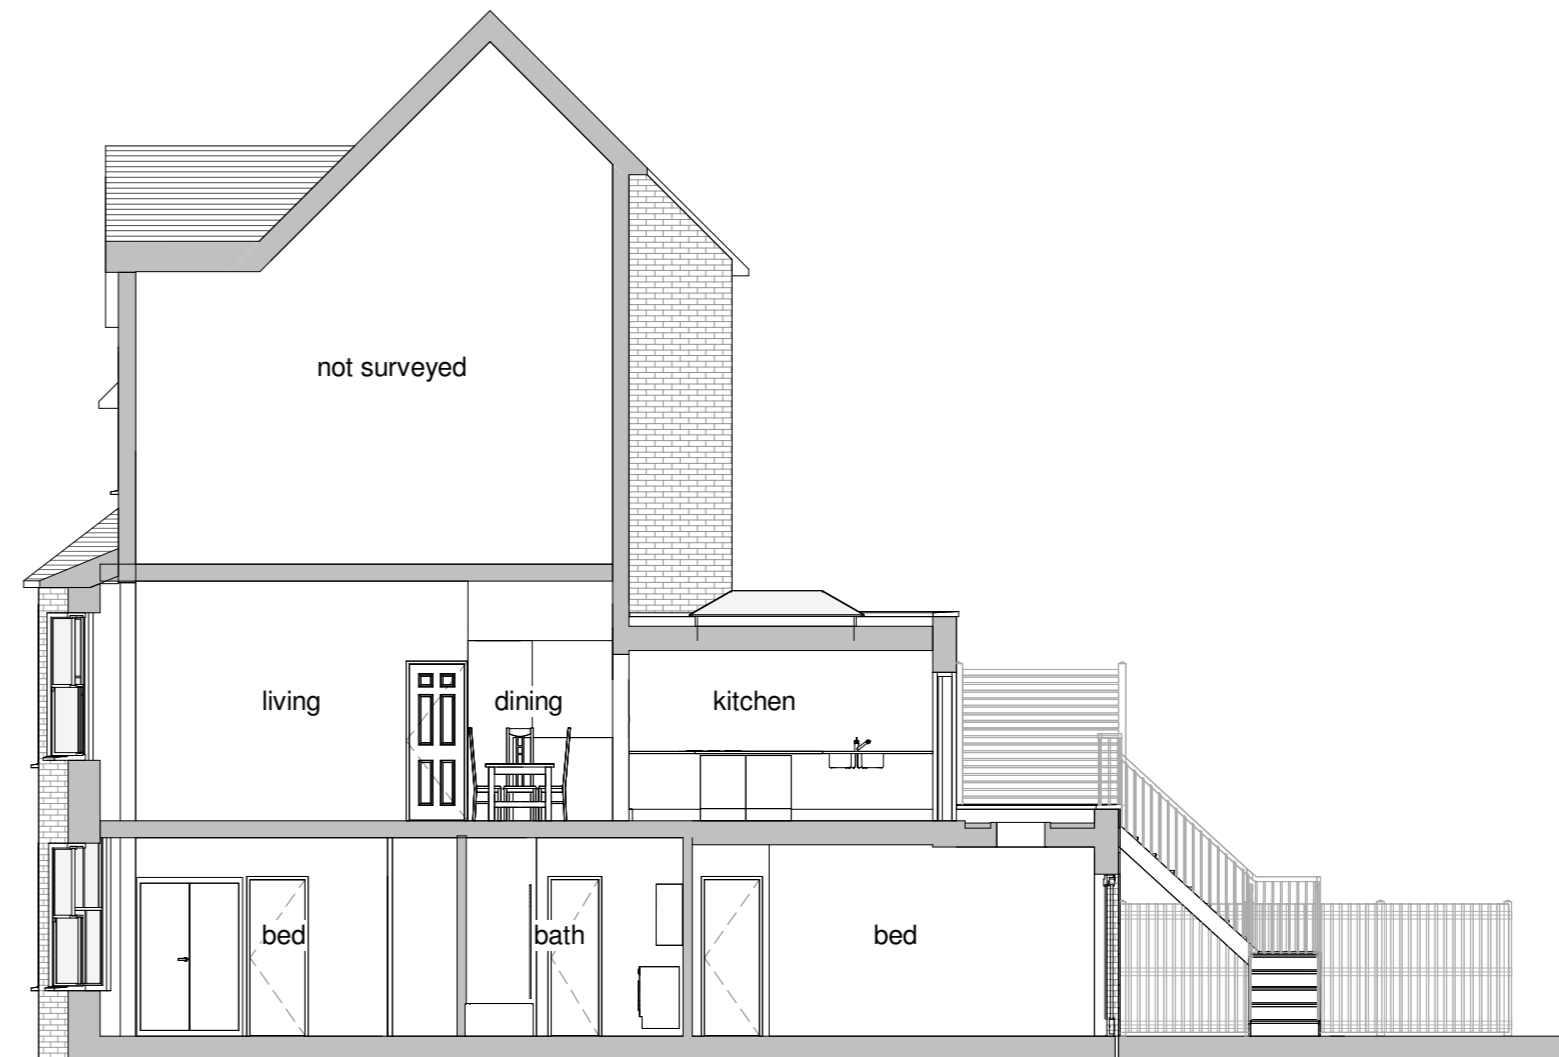

1 07.3 North elevation - as existing  
 p302B 1 : 100



**Notes**

1. No deviation may be made from the details shown on this drawing without prior permission of the architects. Any discrepancy found between this drawing and any other document should be referred immediately to the architects. IF IN DOUBT ASK.
2. No dimensions should be scaled from this drawing.
3. This drawing is to be removed from currency immediately a revised version is issued.
4. The contractor must check the existing construction on the site prior to commencement of the works.
5. All rights described in chapter 1V of the Copyright, Designs and Patents Act of 1988 have been generally asserted.

Rev	Date	Description
A	11jan	rear elevation surveyed and expanded
B	11jan	section added

**Ifor Rhys Ltd**  
 architect  
 environmental designer  
 landscape & interior designer

lower barn, 4 blenheim road,  
 horspath, oxford, ox33 1ry

t 01865 874112  
 e iforrhys@iforrhys.com

client:	Mr and Mrs A. Dhanani
job:	Proposed garden extension to Flat 2, 100 Fellows Rd, London
title:	Elevations and Section - as existing
status:	planning issue
scale:	1 : 100
date:	january 2022
no:	2140 p302B