


PLANTING SCHEDULE

TYPE	KEY	SPECIES	SIZE & Density	NOTES	Quantity	TYPE	KEY	SPECIES	SIZE & Density	NOTES	Quantity
Existing Trees		Existing trees retained and protected in accordance with Arboricultural Method Statement RT-MME-154145-03 (Dated June 2021) by Middlemarch Environmental									
Semi-Mature Trees		NOTE: Trees should be containerised for year round planting or rootballed for planting during autumn/winter only  <i>Tilia cordata</i> 'Green spire' (TIL.COR) Small leaved lime	6-7m high, 30-35cm girth, 3m clear stem		2no.	Mix 02: Shade Tolerant Perennial Planting		<i>Asplenium scolopendrium</i> (ASP.SCO) <i>Astrantia major</i> 'Alba' (AST.MAJ) <i>Astilbe 'Rheinland'</i> (AST.RHE) <i>Carex testacea</i> (CAR.TES) <i>Deschampsia cespitosa</i> (DES.CES) <i>Geranium phaeum</i> (GER.PHA) <i>Hakonechloa macra</i> (HAK.MAC) <i>Heuchera 'Plum Pudding'</i> (HEU. PLU) <i>Liriopse muscari</i> (LIR.MUS) <i>Pachysandra terminalis</i> (PAC.TER) <i>Polystichum setiferum</i> (POL.SET)  Underplanted with: <i>Hyacinthoides non-scripta</i>	6 / m²	2-5L pot size	85no. plants (14.2m²)
Hedge		<i>Ilex crenata</i> (ILE.CRE) Japanese holly	60-80cm height, 10L pots Double staggered rows at 250mm centres total 6 / linear m to create a 600mm width hedge	Well branched and bushy	68no. plants (11.4 linear metres)	Mix 03: Edible/ Sensory Planting		<i>Allium sphaerocephalon</i> (ALL.SPH) <i>Lavandula angustifolia</i> 'Hidcote' (LAV.ANG) <i>Salvia officinalis</i> 'purpureascens' (SAL.OFF) <i>Rosmarinus officinalis</i> (ROS.OFF) <i>Fragaria vesca</i> (FRE.VES)  <i>Clematis montana</i> <i>Hydrangea coccinea</i> <i>Lonicera periclymenum</i> <i>Trachelospermum jasminoides</i>	8 / m²	2-3L pot size	8no. plants (1m²)
Mix 01: Drought Tolerant Perennial Planting		<i>Aster x frikartii</i> (AST.FRI) <i>Calamagrostis x acutiflora</i> (CAL.ACU) <i>Carex 'Evergold'</i> (CAR.EVE) <i>Briza media</i> (BRI.MED) <i>Echinacea purpurea</i> (ECH.PUR) <i>Lavandula dentata</i> (LAV.DEN) <i>Miscanthus 'Ferner Osten'</i> (MIS.FER) <i>Rudbeckia fulgida</i> var. <i>deamii</i> (RUD.FUL) <i>Hebe pinguifolia</i> 'Pagei' (HEB.PIN) <i>Verbena bonariensis</i> (VER.BON) <i>Salvia officinalis</i> 'purpureascens' (SAL.OFF) <i>Rosmarinus officinalis</i> (ROS.OFF)  Underplanted with: <i>Allium hollandicum</i> 'Purple Sensation'	6 / m²	2-5L pot size	140no. plants (23.2m²)	Climbers			<i>3 per linear metre</i> 250mm centres offset 100mm from boundary	5L pot size	45no. plants
						Sedum Roof to Cycle Shelter		A diverse mix of sedum attractive to pollinators <i>Species mix to be developed with The Bike Storage Company at Stage 5</i>	95% coverage	Supplier: The Bike Storage Company (or equal and approved)	4.2m²

- NOTE:
- Drawing to be read in conjunction with Topsoil Depths & Ameliorations Plan 0271-BD-XX-XX-DR-L-0008;
  - If containerised plant sizes are reduced, the quantity of plant species should be increased accordingly;
  - 75mm depth of ornamental bark mulch required for all shrub, herbaceous, groundcover, hedge planting and climber planting areas;
  - ReRoot 1000 root barriers (1000mm depth) by GreenBlue Urban (or equal and approved) to tree planting within 2m of hard landscape and services;
  - Load bearing crate system required to extend tree pits under hard landscape, Refer to Topsoil Depths & Ameliorations Plan 0271-BD-XX-XX-DR-L-0008 and detail 0271-BDL-XX-XX-DR-L-0301
  - All trees to have below ground guying by Platipus (or equal and approved) and aeration/irrigation systems by GreenBlue Urban (or equal and approved);
  - Trees to be rootballed for planting during autumn winter or containerised for year round planting.

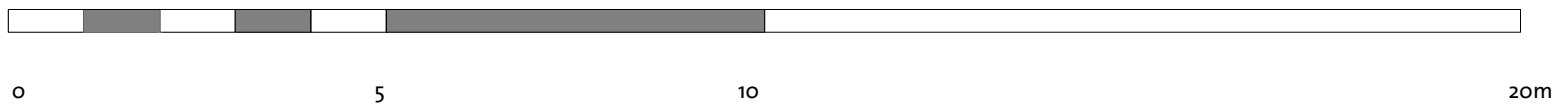

- GENERAL NOTES:
- ALL DIMENSIONS AND LEVELS SHALL BE CHECKED ON SITE PRIOR TO CONSTRUCTION WORK COMMENCING.
  - ALL LANDSCAPE DRAWINGS TO BE READ IN CONJUNCTION WITH ALL RELEVANT ENGINEERS AND ARCHITECT'S DRAWINGS AND SPECIFICATIONS.
  - ALL DRAWINGS TO BE READ IN CONJUNCTION WITH THE LANDSCAPE SPECIFICATION.
  - ANY DISCREPANCY CONCERNING THE DRAWINGS SHOULD BE REFERRED TO THE CA IMMEDIATELY.
  - ALL DIMENSIONS IN MILLIMETRES UNLESS NOTED OTHERWISE
  - ALL LEVELS IN METRES.
  - DO NOT SCALE OFF THIS DRAWING.
  - EXISTING SERVICE ALIGNMENTS SHALL BE CHECKED ON SITE BY THE CONTRACTOR PRIOR TO CONSTRUCTION WORK COMMENCING.

THIS DRAWING SHOULD NOT BE USED FOR CONSTRUCTION

Pos	28/11/2022	Stage 4 Issue	CW	RB
Pos	20/01/2022	Stage 4 Issue	JW	HK
Pos	16/12/2021	Stage 4 Draft Issue	CW	RB
Rev	Date	Description	Drawn	Ch'd

**B|D Landscape Architects**  
—  
INFO@BDLANDARCH.COM  
BDLANDARCH.COM  
+44 (0)1 1684 298 582  
—  
B|D LANDSCAPE ARCHITECTS LTD  
SUN STREET, TEWKESBURY  
GLOSCESTERSHIRE, GL20 5NX  
REGISTERED IN ENGLAND, NO.6739137

CLIENT	GDST
PROJECT	South Hampstead Junior School
TITLE	Soft Landscape Layout Plan and Plant Schedule; No.12

Status: Stage 4	Drawn: CW	Checked: RB
Scale: 1:100 @ A1	Date: 16.12.2021	Approved: RB

Drawing & Revision Number:  
**0271-BDL-XX-XX-DR-L-0007-P02**