


77860mm FFL (2F)

74300mm FFL (1F)

70300mm FFL (GF)

Measured Building Survey
from Michael Gallie + Partners

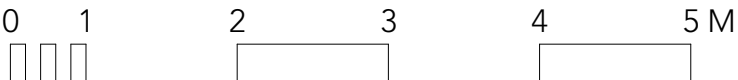

Do not scale from drawings Confirm all dimensions on site prior to manufacture Confirm discrepancies with Architect prior to proceeding Refer to all Engineers' documentation		notes
job no.	SHJS Netherhall Gardens	job title
date	05/12/2022	No.12: Existing East (rear) Elevation
drawn	Client: GDST	
checked	Scale: 1:50 @ A1 / 1:100 @ A3	
dwg. no.	628_E602	rev. no. P1
PLANNING		
© Sarah Wigglesworth Architects T +44 (0)20 7607 9200 F +44 (0)20 7607 5800 E mail@swarch.co.uk W www.swarch.co.uk		