


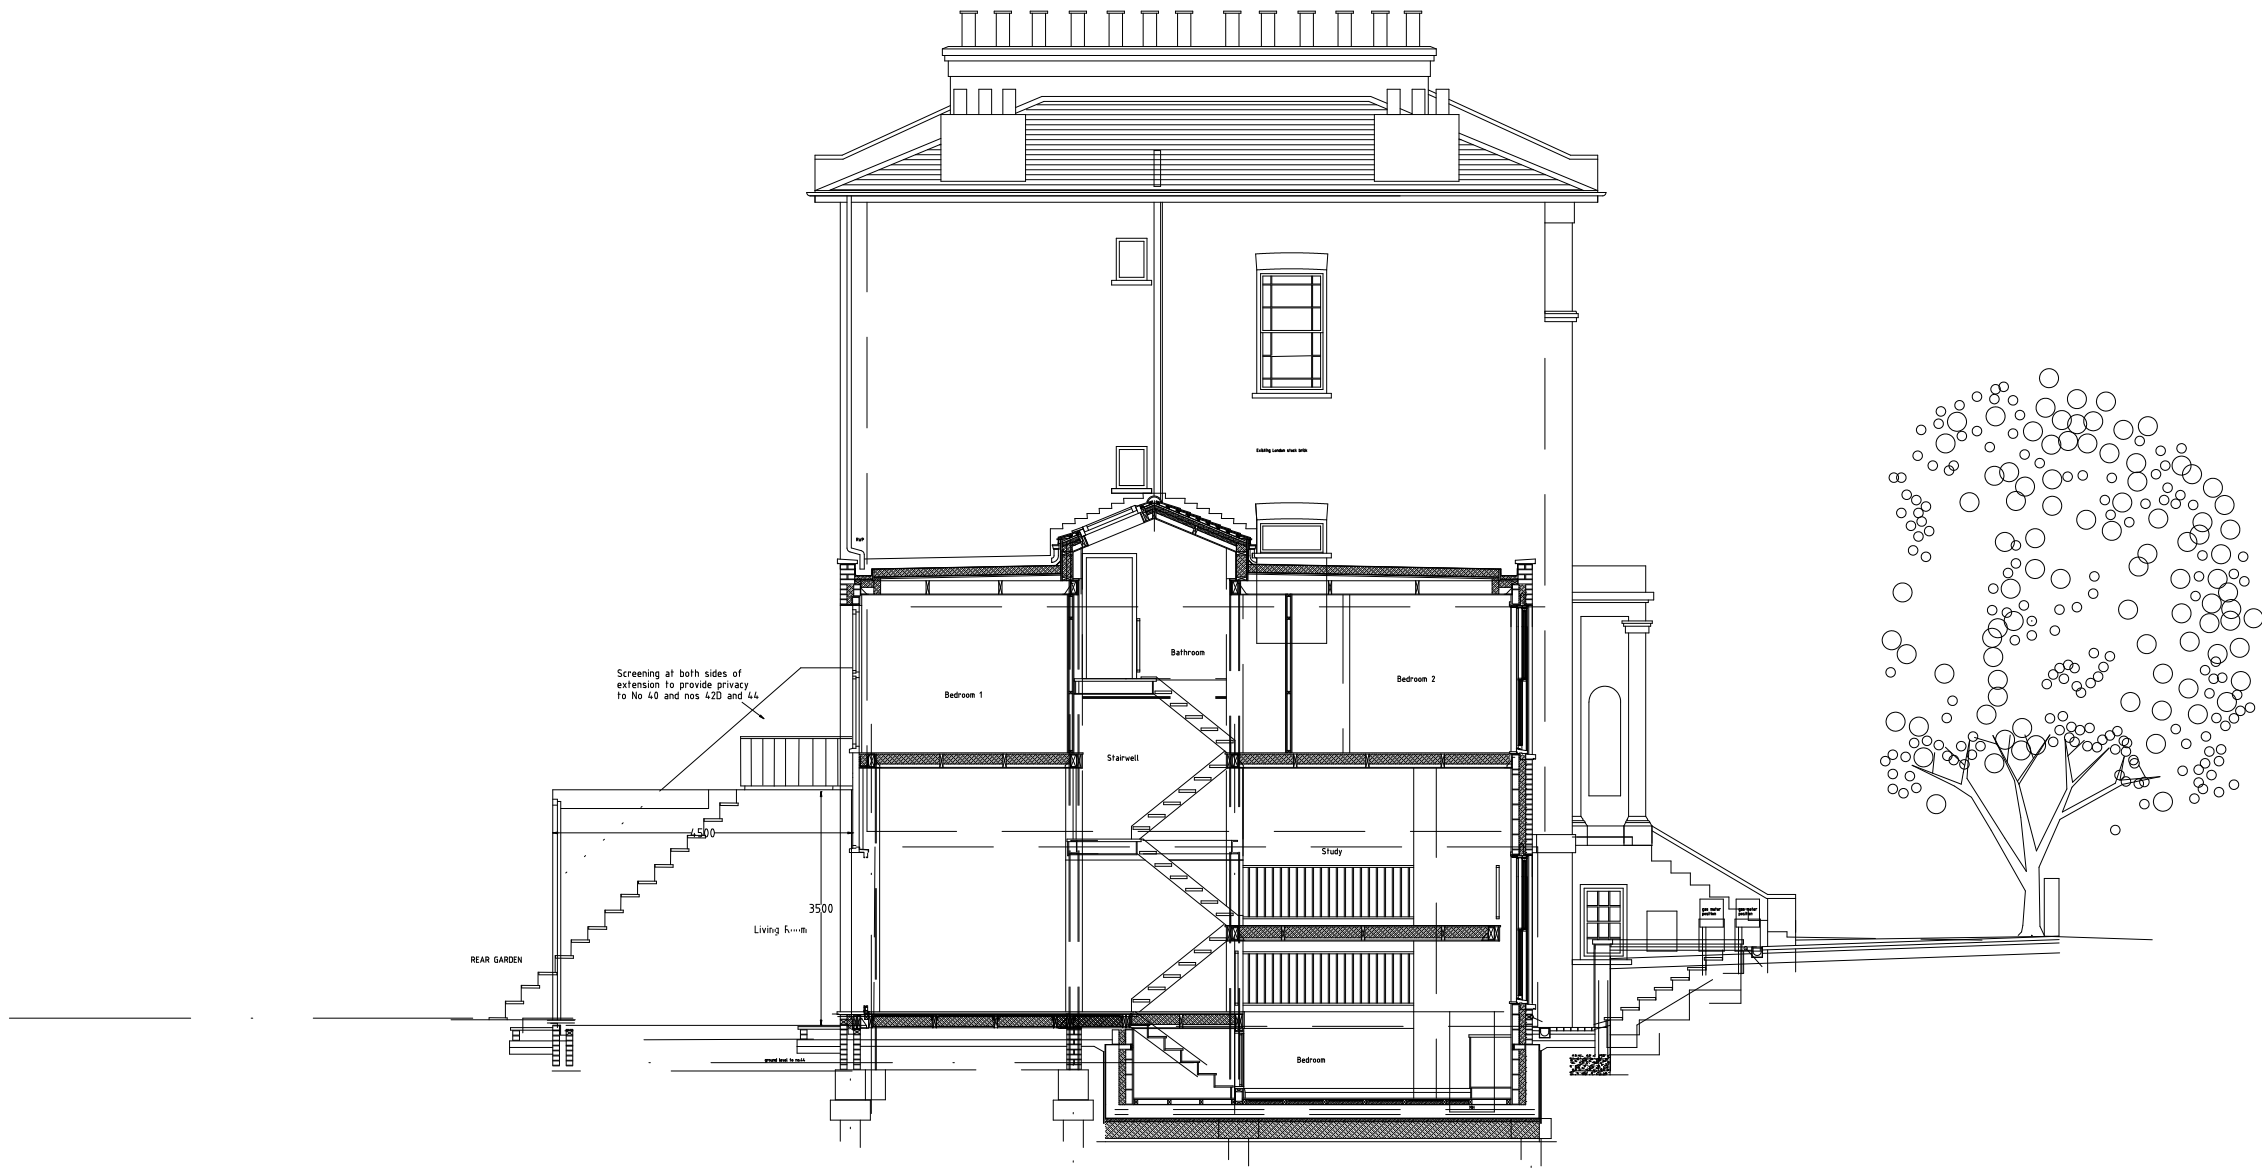

Issued for Planning TBC A

Project: 42 Parkhill Road NW3 2YP Rear Extension
Drawing Title: Proposed Section view 3.5M
Diagram no.: PrS-1200-revC
Client: Mr Gennaro Esposito
Revision Date: 13th Jan 2023
Scale: 1:50-A1/1:100-A3

Oliver Burston Architects
45 Cromwell Avenue, London N6 4HL
Tel: 07871 041 206 EM: burston.architects@gmail.com

{SCALE - 1:100 @ A3 }

0 1m 5m 10m