




Proposed Rear Elevation

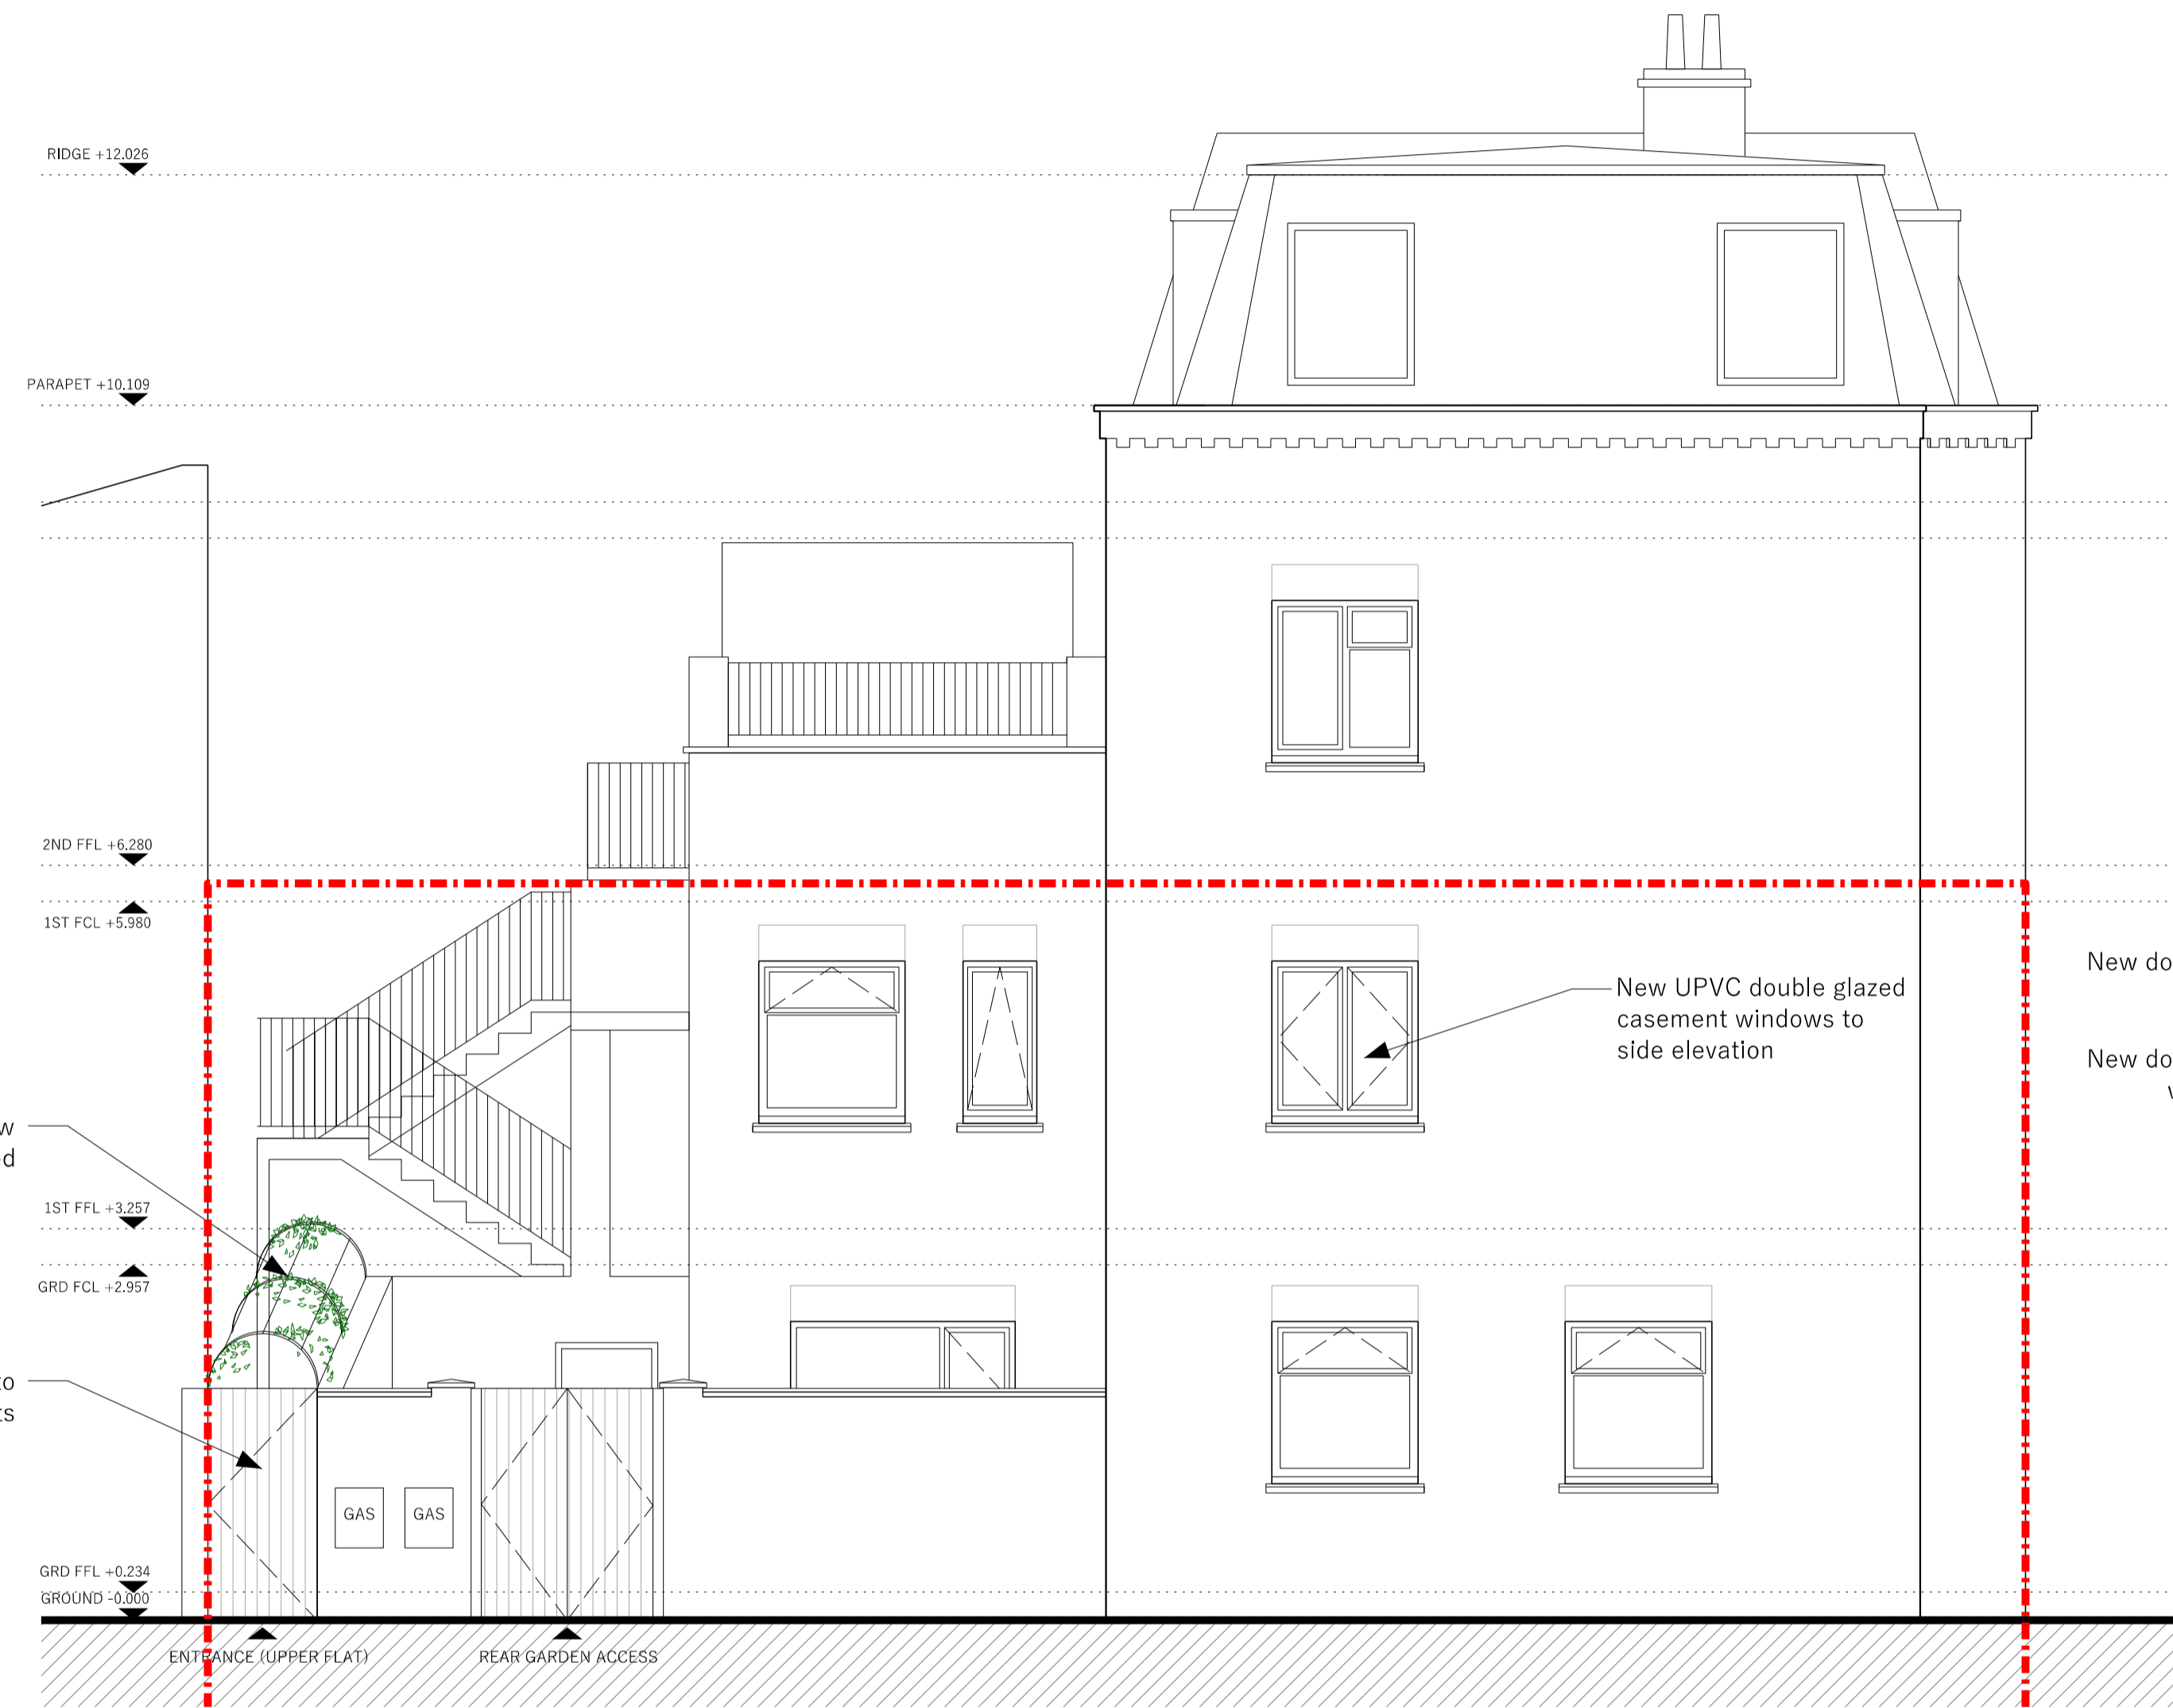

Proposed Side Elevation

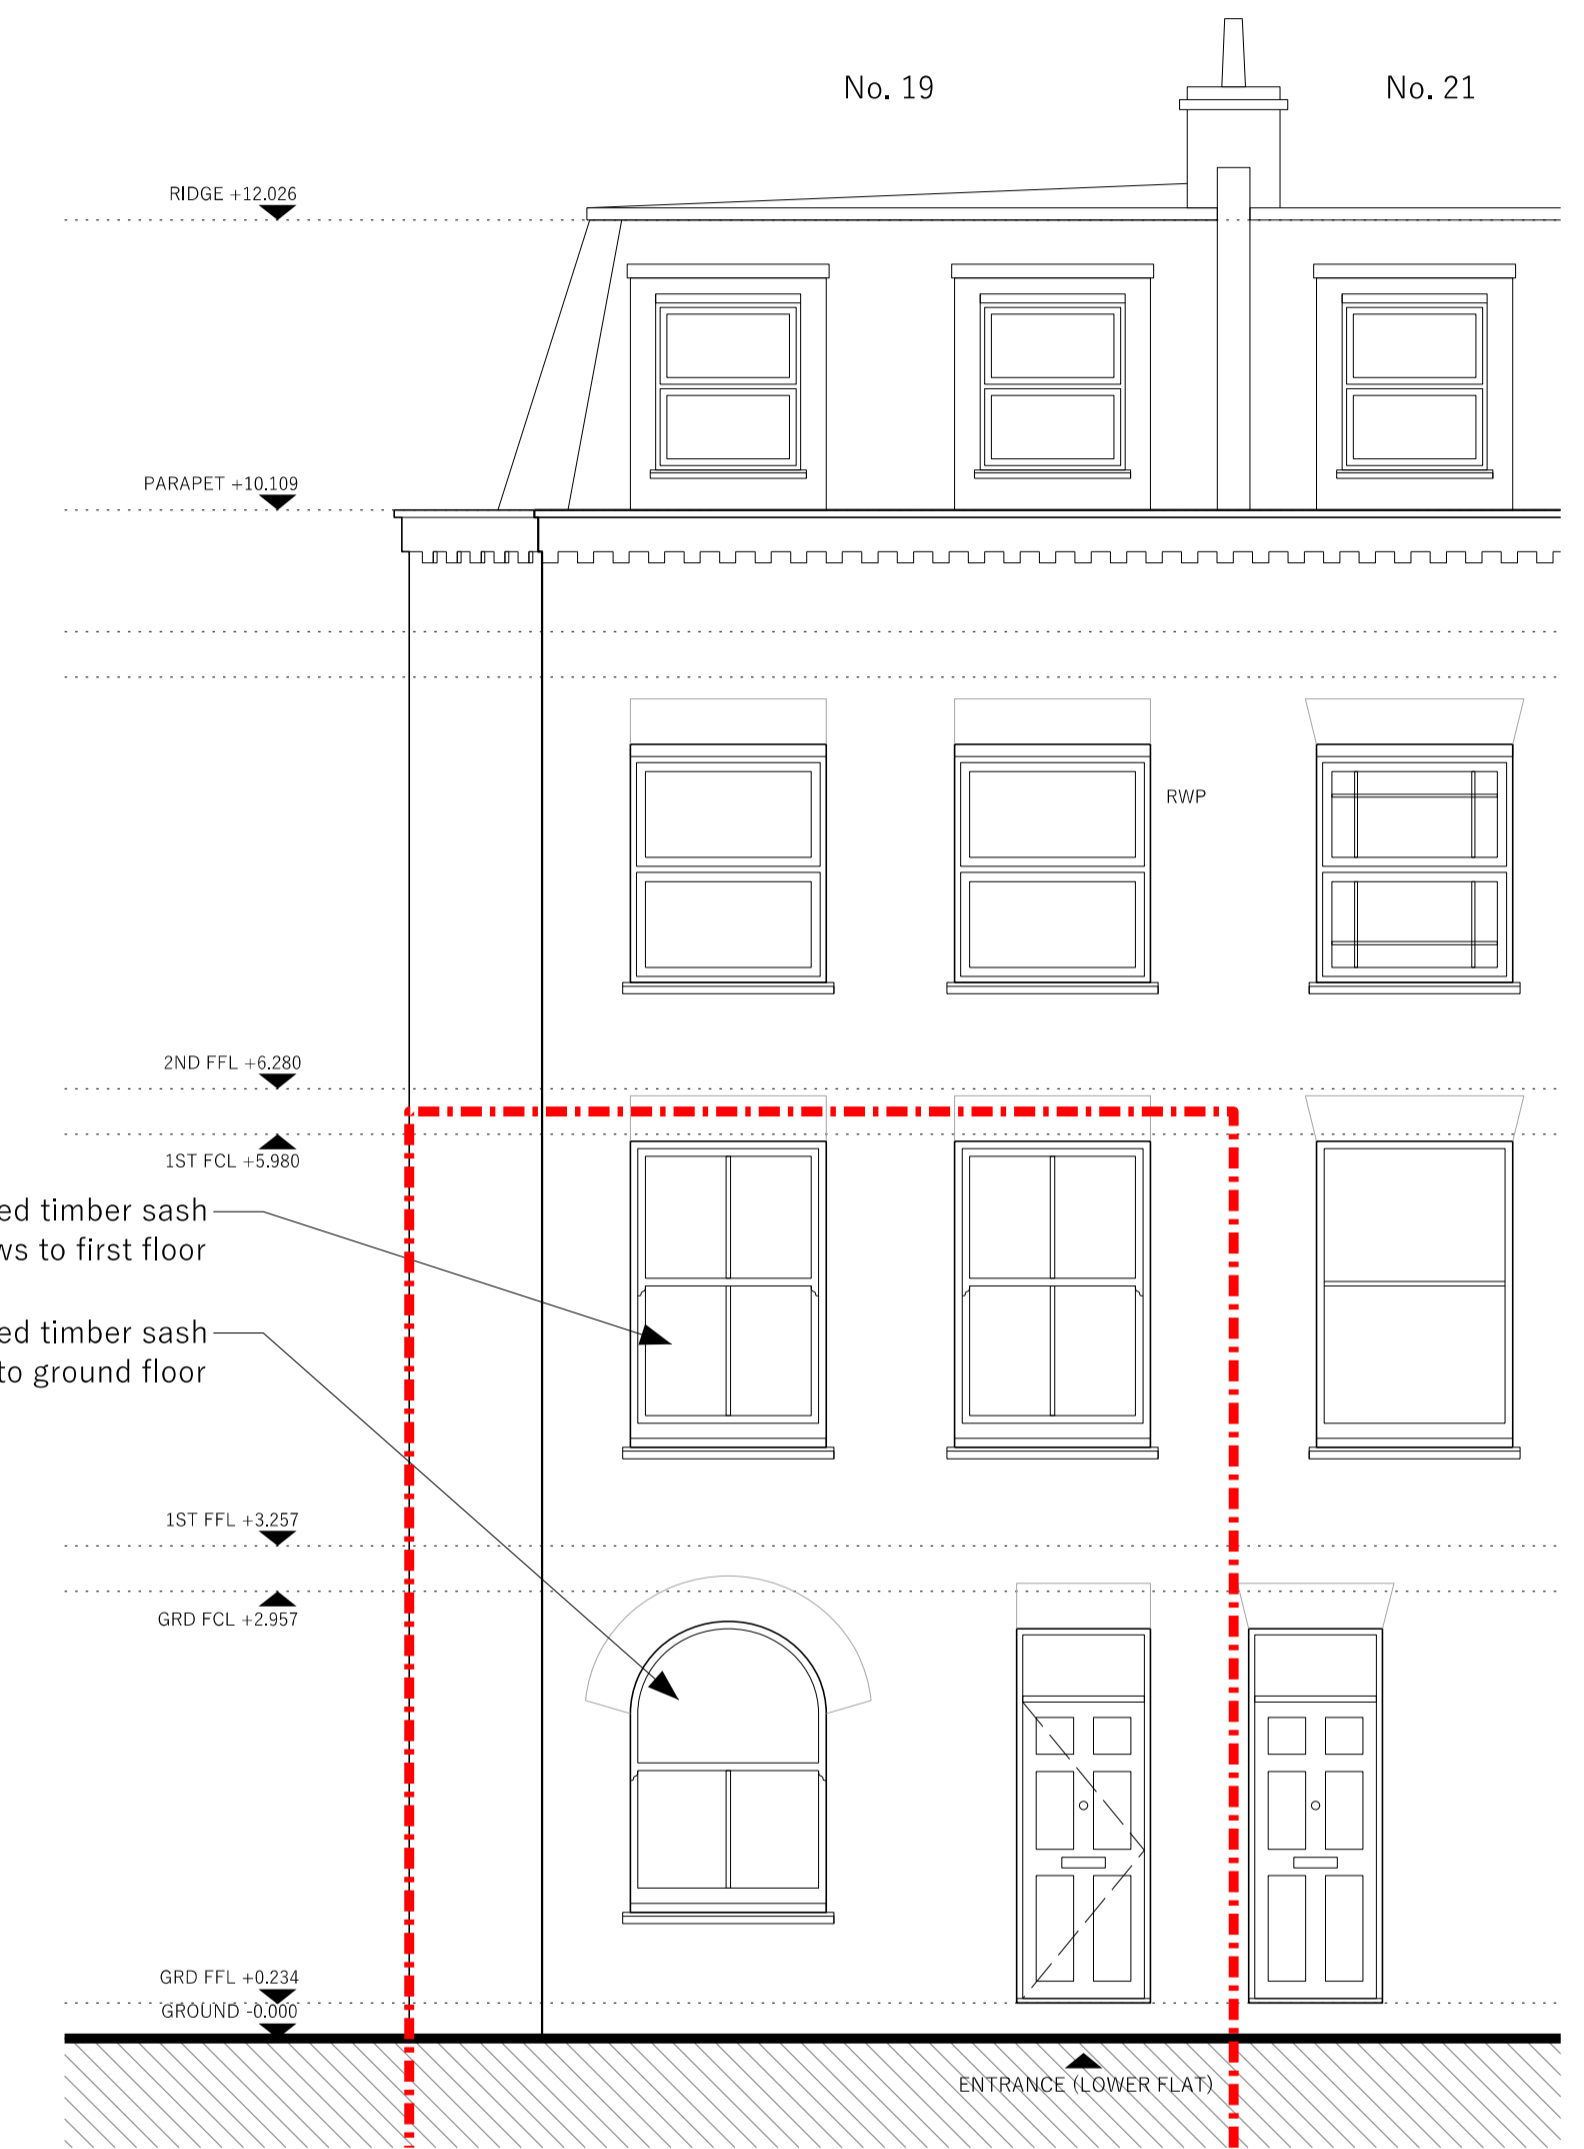

Proposed Front (Principle) Elevation

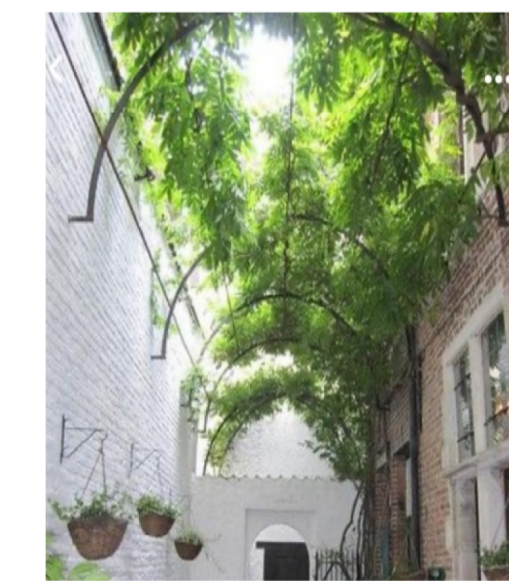

*Example of metal framed arch

Revision	Date	Notes
A	02.09.2022	FIRST ISSUE
B	26.10.2022	PLANNING
C	26.10.2022	PLANNING
D	26.10.2022	PLANNING
E	04.01.2023	TIMBER WINDOWS

General Notes
This drawing should be read in conjunction with all other Crafted Architecture & Planning Ltd (CAP's) drawings and accompanying written information.
Any discrepancies in the drawn or written information to be reported to Crafted Architecture & Planning Ltd (CAP) without delay.
It is the contractor's responsibility to ensure that all built works are constructed in line with the latest UK Building Regulations.

Use figured dimensions only.

Legend
- - - - - Applicant's demise / boundary line

Scale
1:50 @ A1, 1:100 @ A3
0 1m 2m 3m