



EXISTING SECTION A - 1:200@A3

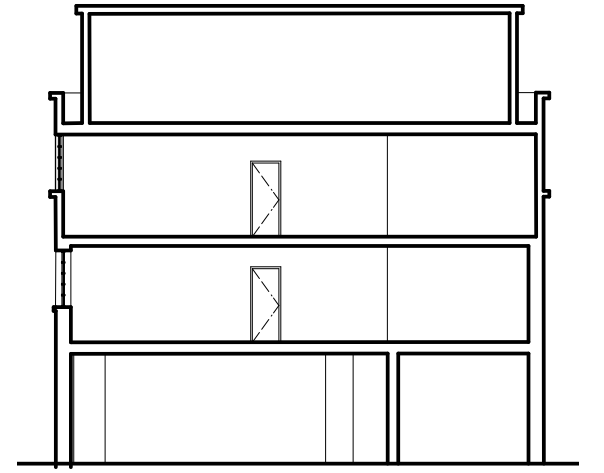


EXISTING SECTION B - 1:200@A3

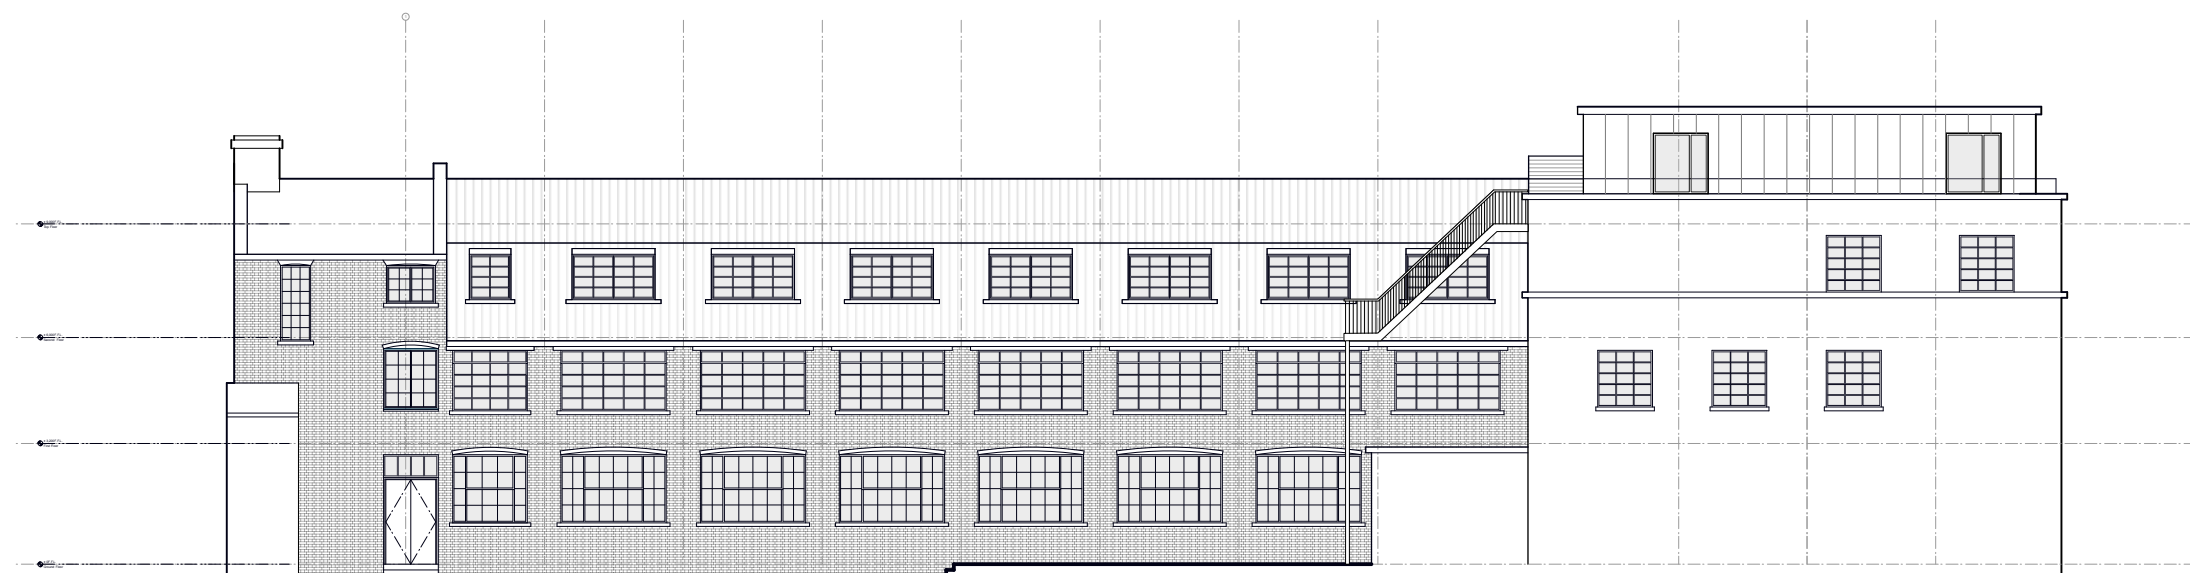


EXISTING SECTION A - 1:200@A3



EXISTING SECTION B - 1:200@A3

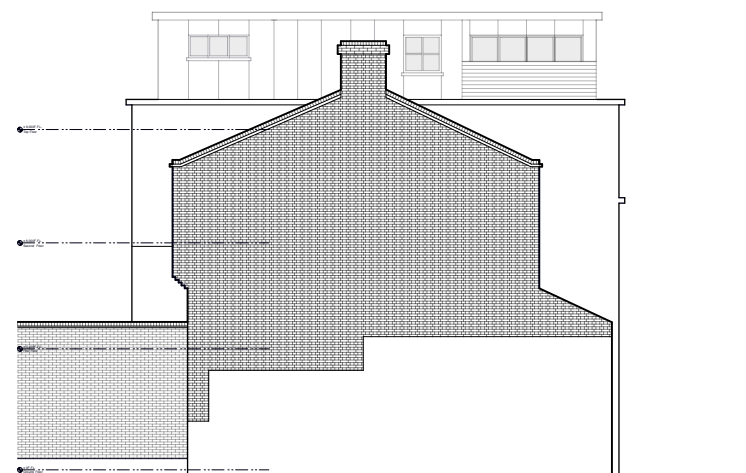

EXISTING SECTION B - 1:200@A3

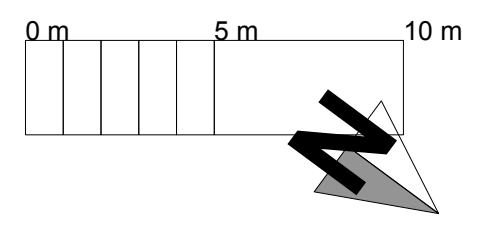

5-6 UNDERHILL, CAMDEN NW1
PROPOSED CHANGE OF USE

Title EXISTING SECTIONS & ELEVATIONS		
Drawing Number 2205_AA_0060	Drawn By RCA	Date NOV 2022
CAD File Name		