



26 Netherhall Gardens

Contents:

1. Concept Plan
2. Planting Mood Board
3. Hard Landscaping Mood Board




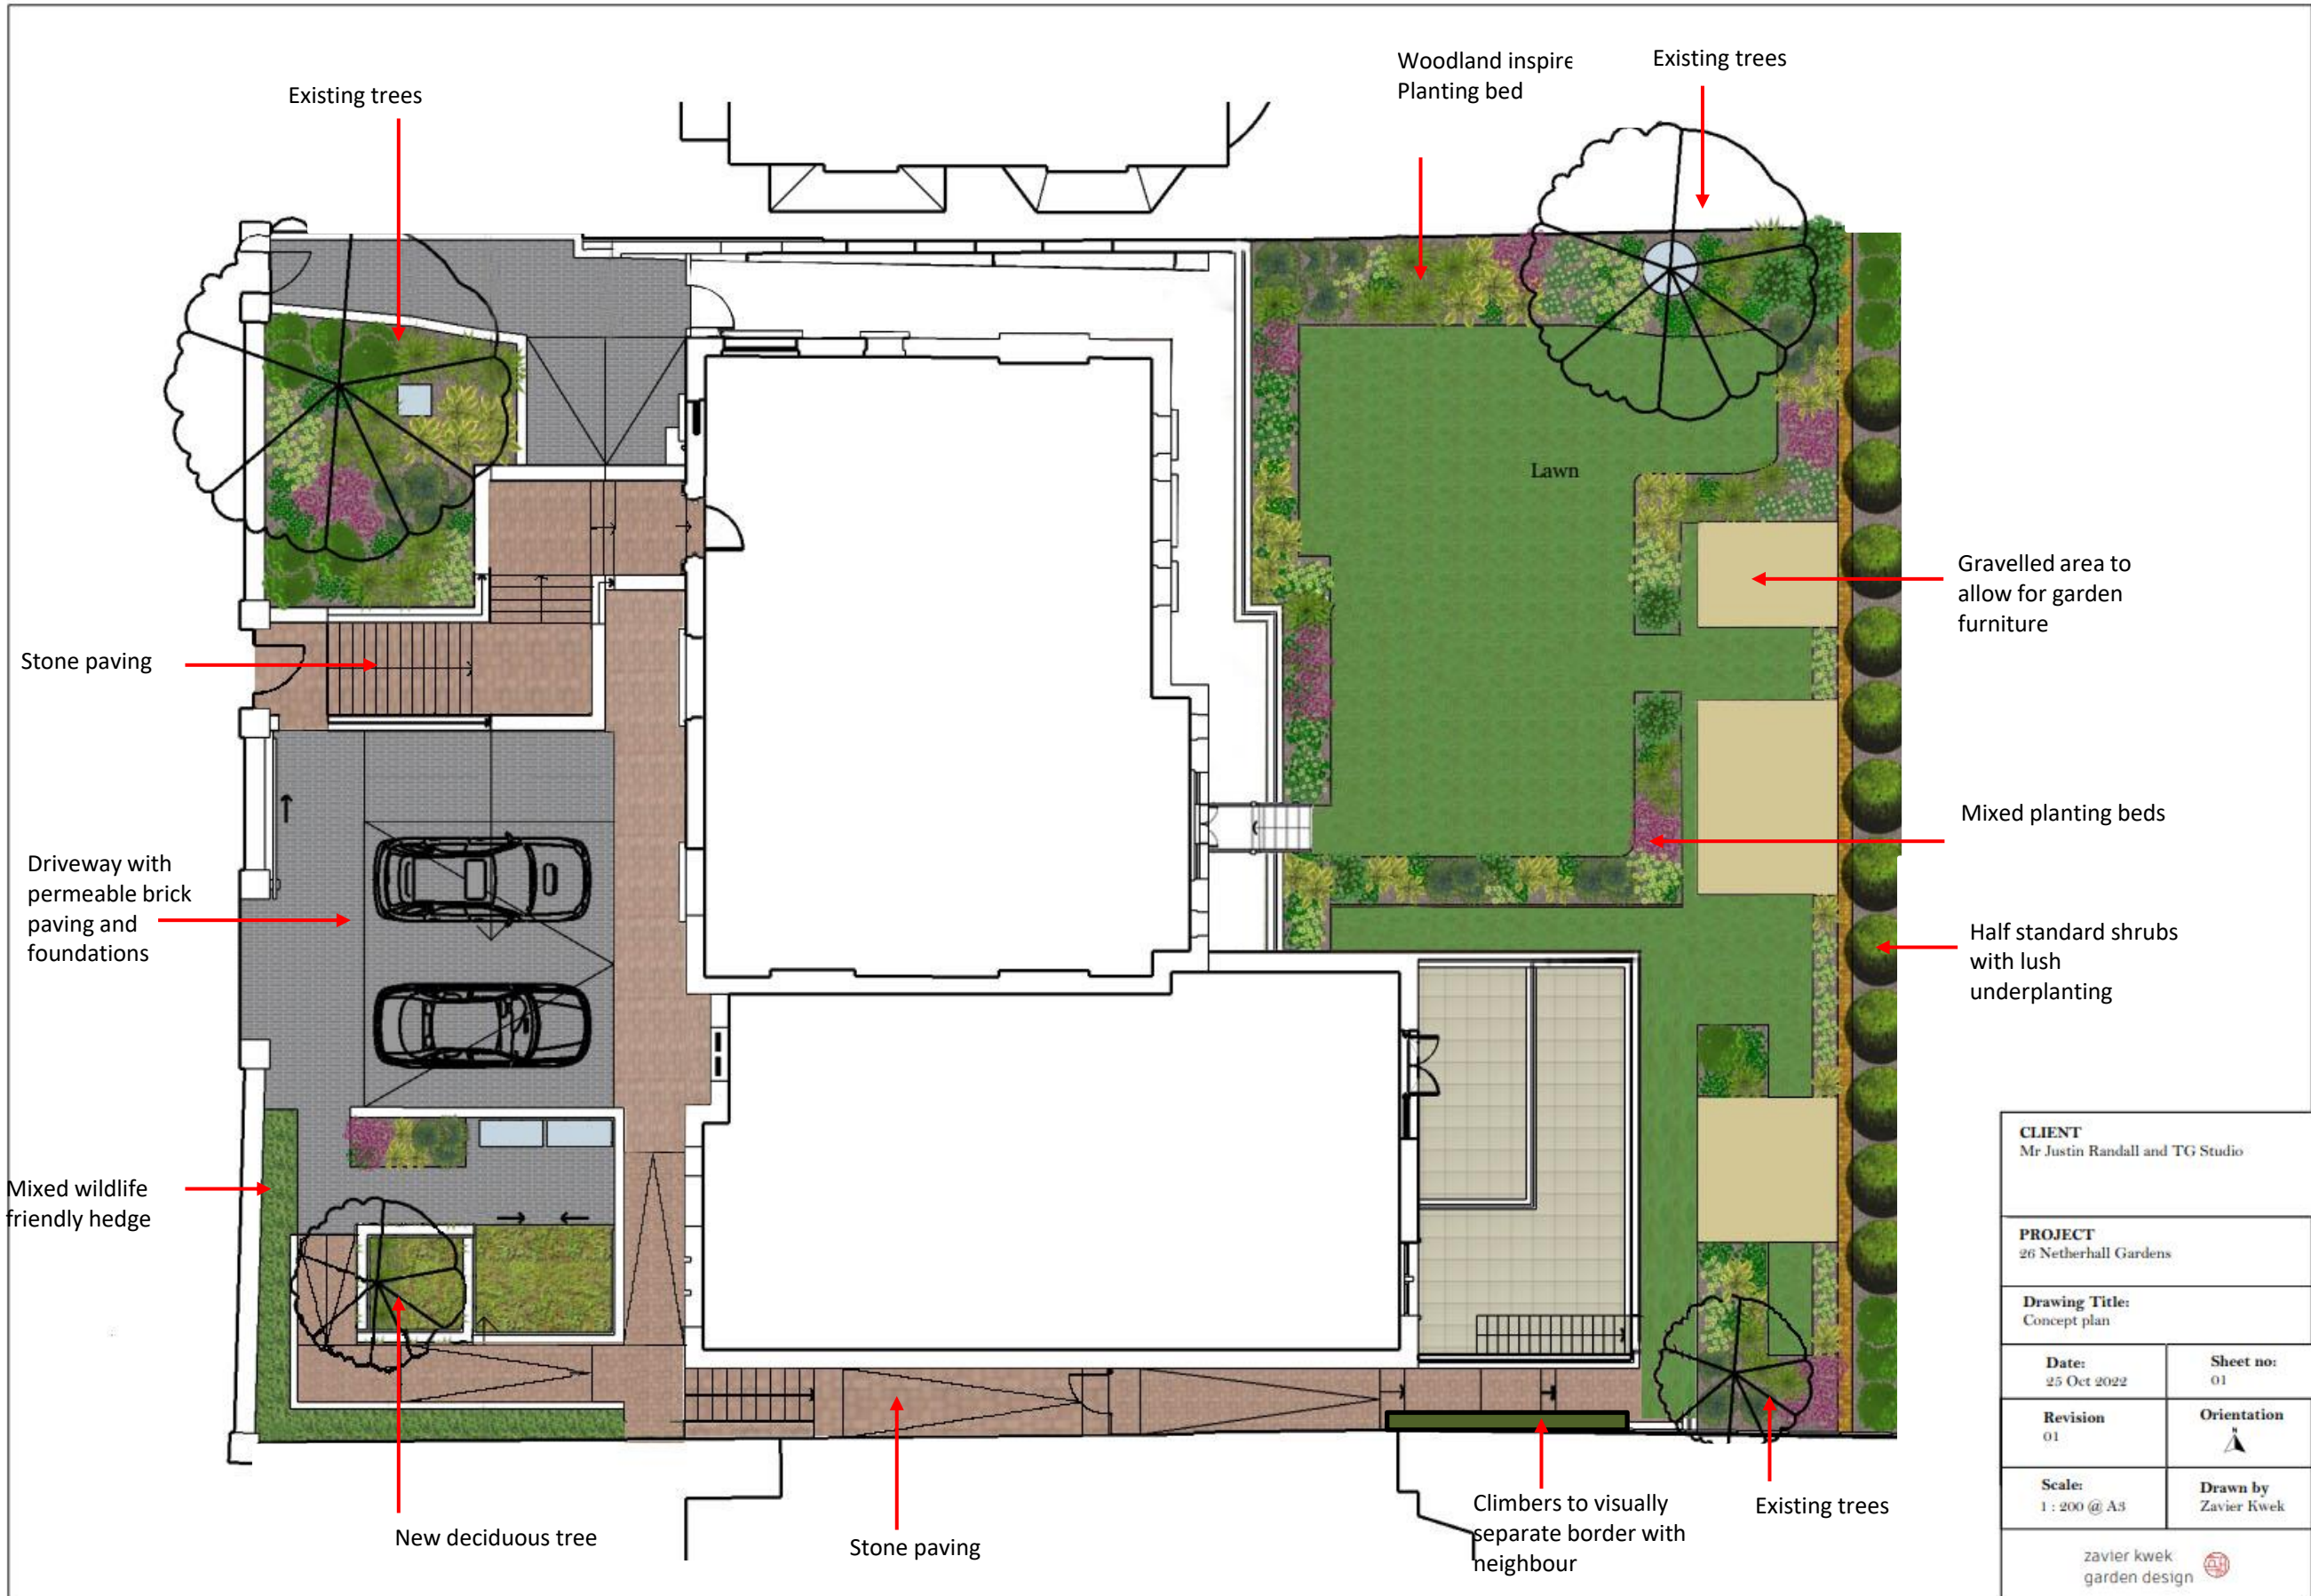

CLIENT Mr Justin Randall and TG Studio	
PROJECT 26 Netherhall Gardens	
Drawing Title: Concept plan	
Date: 25 Oct 2022	Sheet no: 01
Revision 01	Orientation ▲
Scale: 1 : 200 @ A3	Drawn by Zavier Kwek
zavier kwek garden design 	



Planting mood board

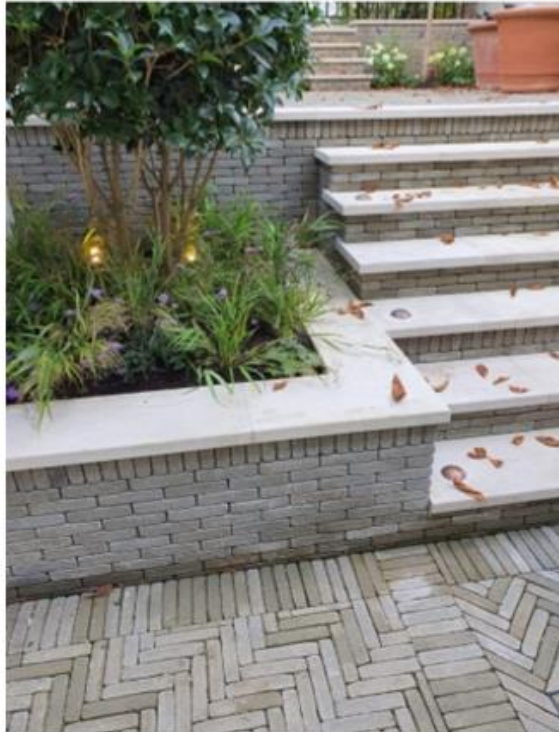

Hard landscaping mood board