


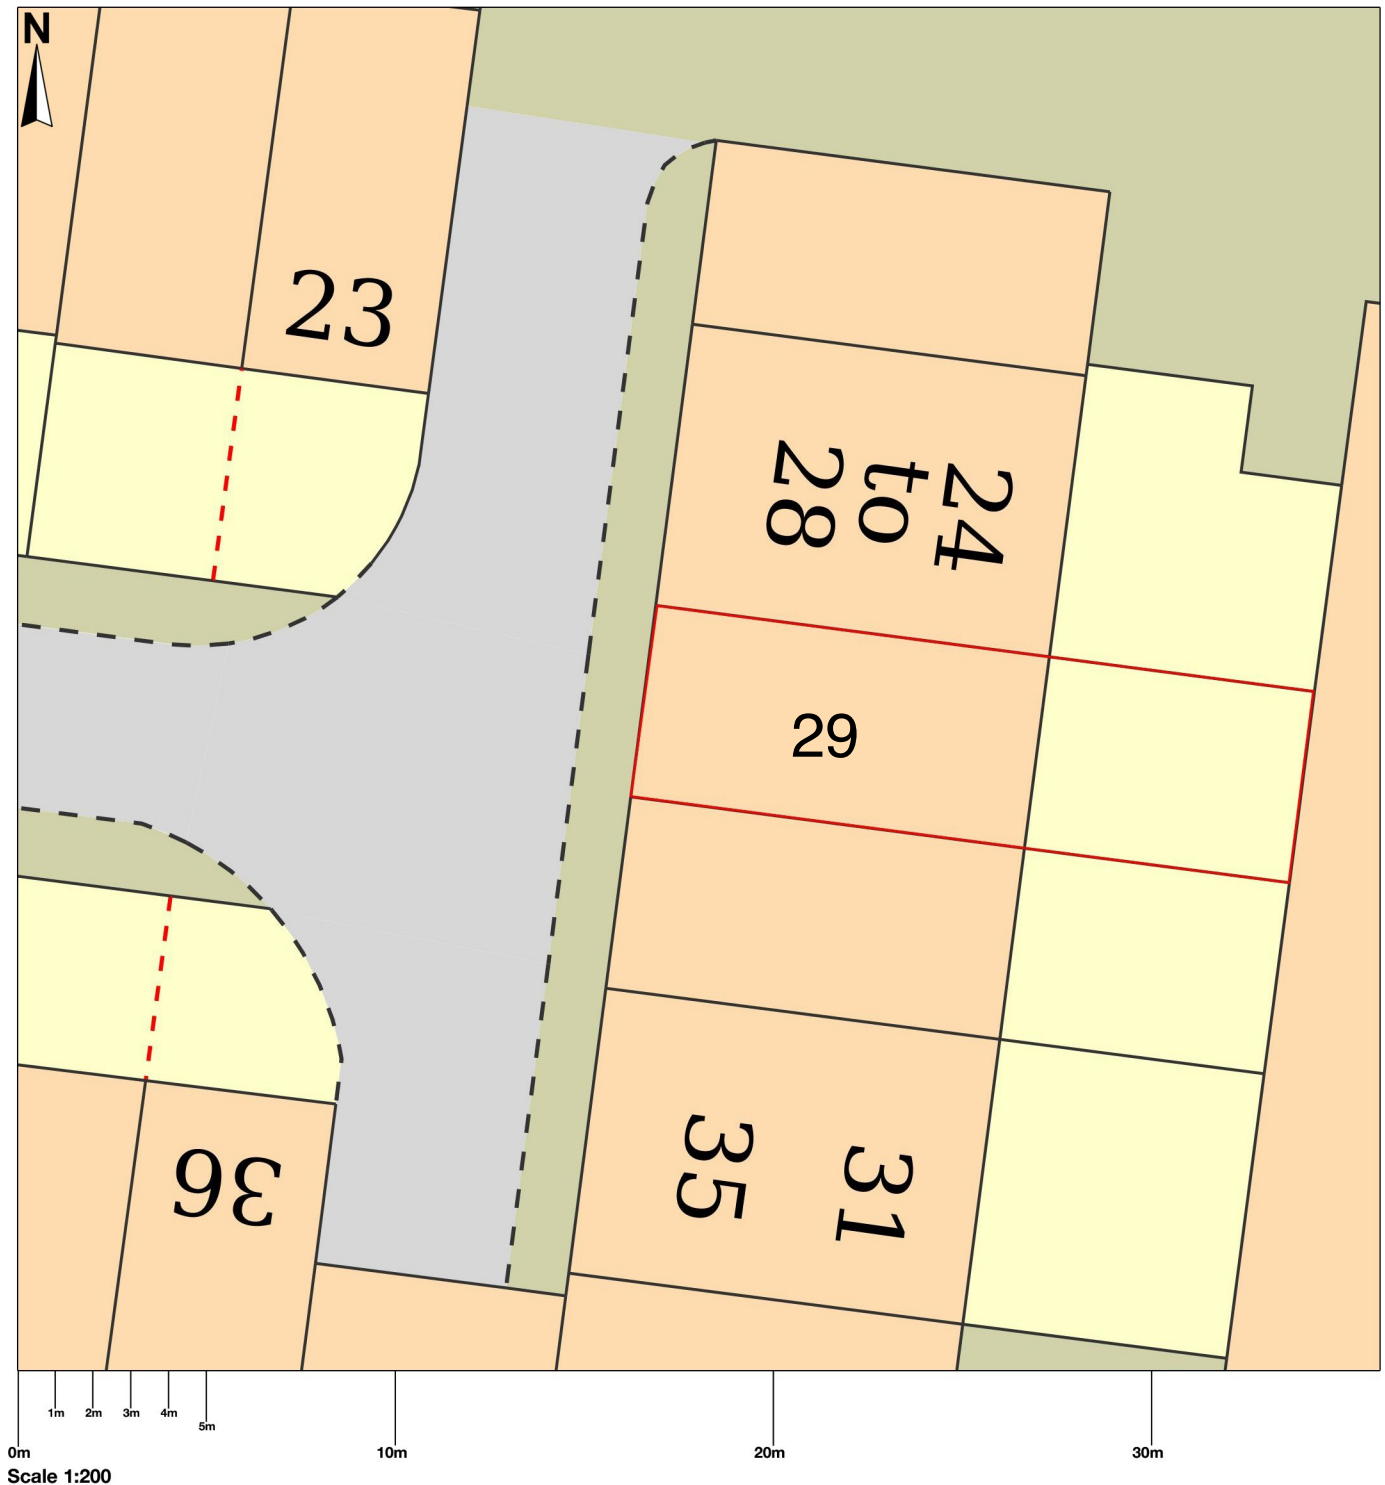

Block Plan 29 Byron Mews, London, NW3 2NQ



DWG No. 29NW32NQ/006
Date: 30 Nov 2022

BLOCK PLAN

29 BYRON MEWS
NW3 2NQ