






03 WN-G03 DETAILS  
1:20 @ A3

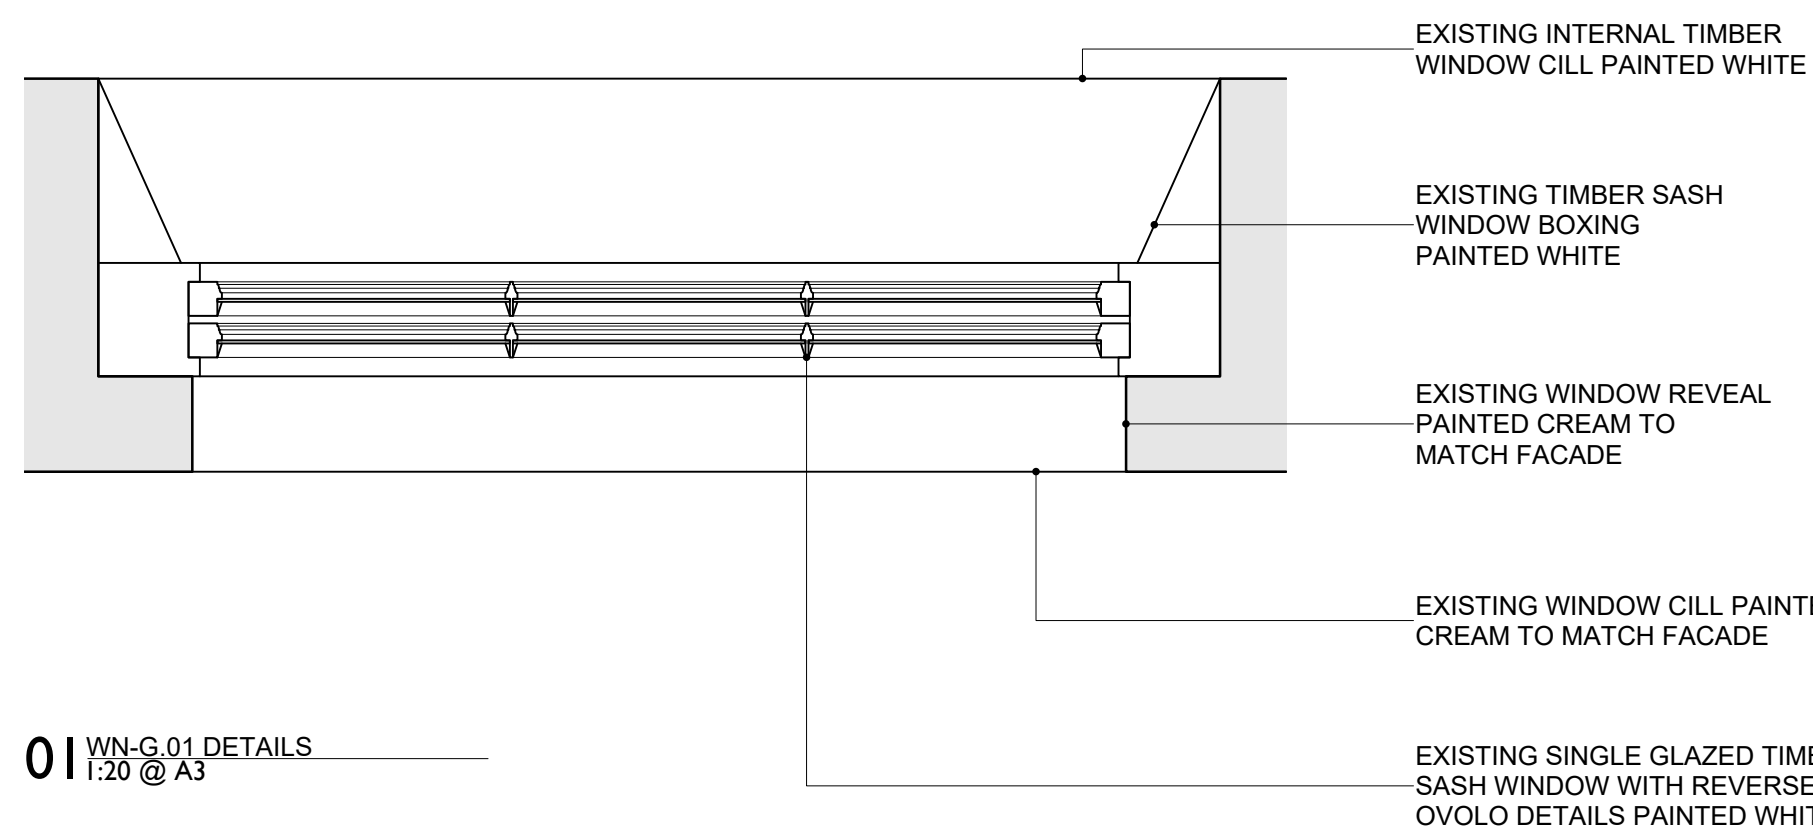


01 WN-G 01 DETAILS  
1:20 @ A3

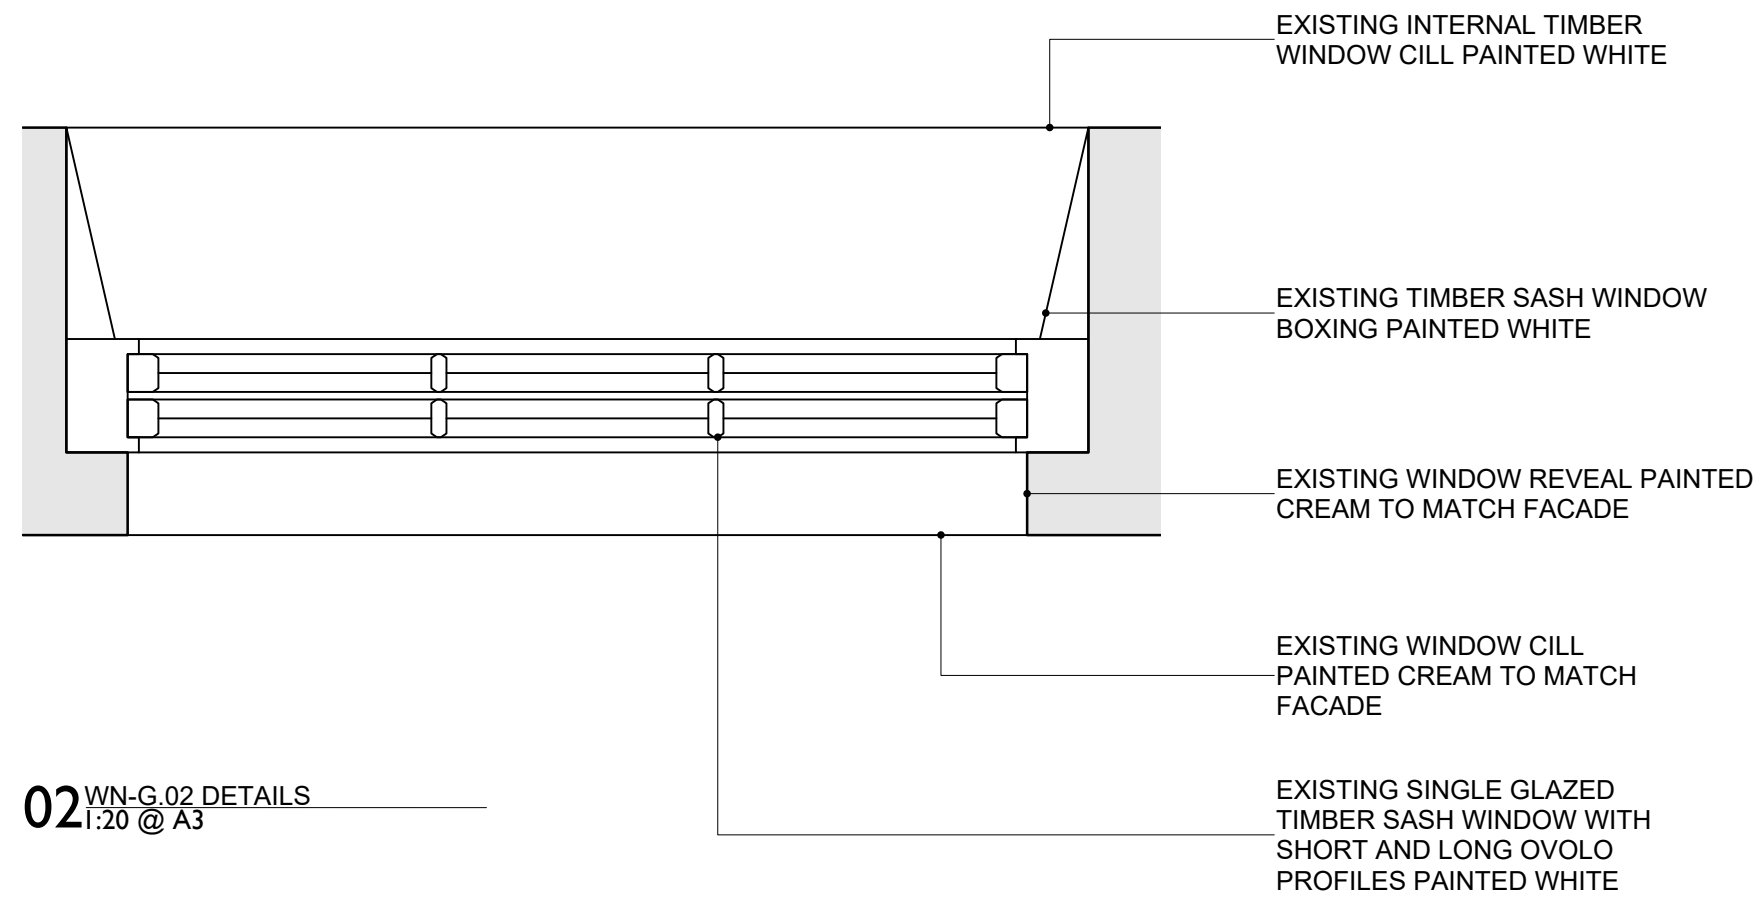

02 WN-G 02 DETAILS  
1:20 @ A3

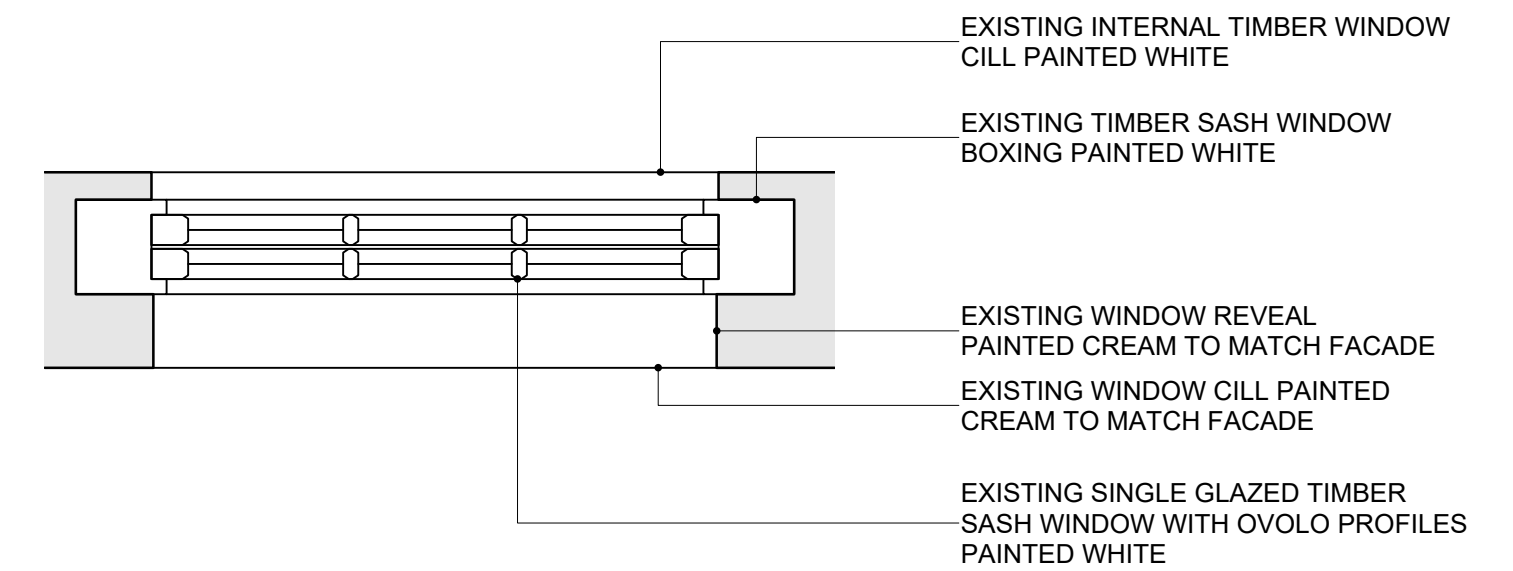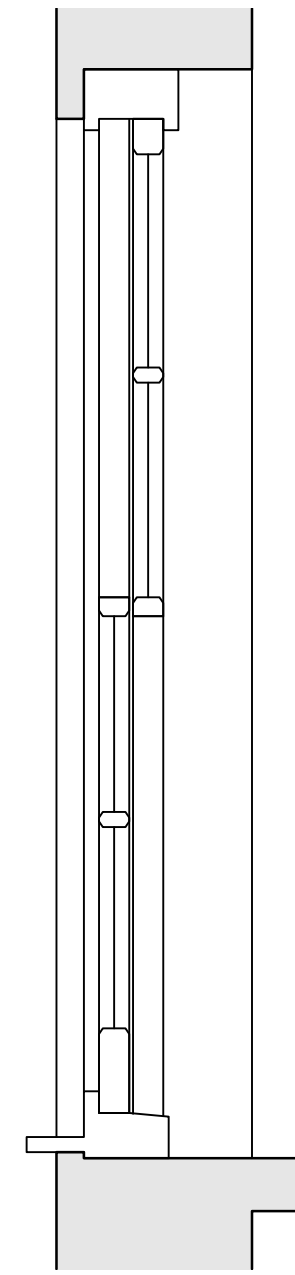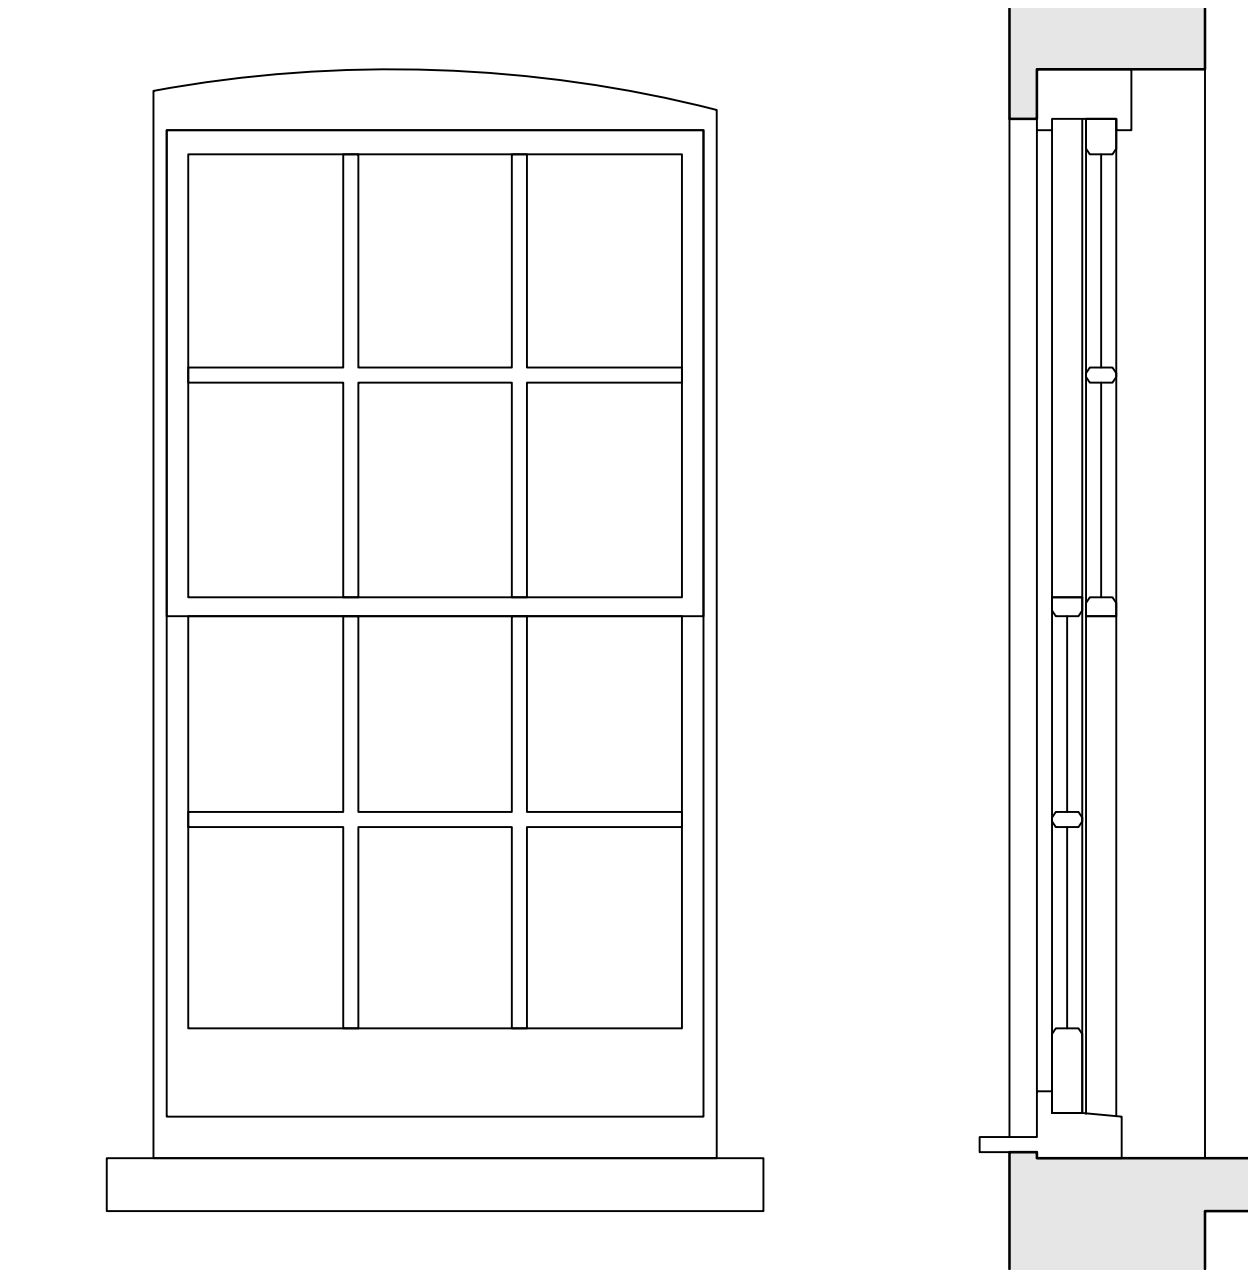

04 WN-G 04 DETAILS  
1:20 @ A3

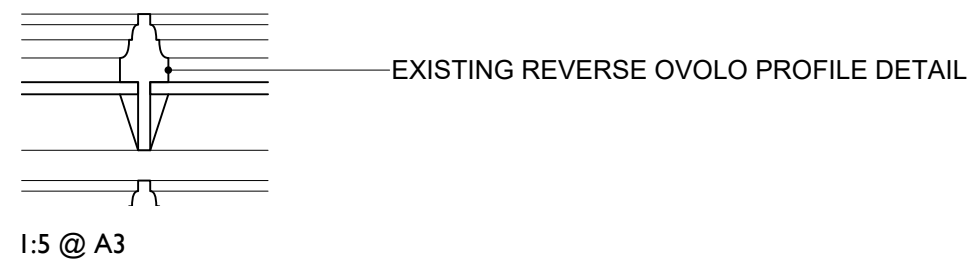

REV.	DATE	DESCRIPTION
-	23.12.22	PLANNING ISSUE
A		
B		
C		
D		
E		
F		
G		


REV.	DATE	DESCRIPTION

**NOTES:**

1. ALL DIMENSIONS IN MM UNLESS OTHERWISE STATED
2. THIS DRAWING IS TO BE READ IN CONJUNCTION WITH ALL RELEVANT CONTRACT DOCUMENTS
3. THIS DRAWING IS TO BE READ IN CONJUNCTION WITH ALL ENGINEER'S DRAWINGS
4. DO NOT SCALE FROM THIS DRAWING
5. REPORT ANY ERRORS, CONTRADICTIONS, & OMISSIONS TO THE ARCHITECT AS SOON AS POSSIBLE
6. WHEN THIS DRAWING IS ISSUED IN DWG FORMAT IT IS AN UNCONTROLLED VERSION ISSUED TO ENABLE THE RECIPIENT TO PREPARE THEIR OWN DRAWINGS FOR WHICH THEY ARE SOLELY RESPONSIBLE. IT IS BASED ON BACKGROUND INFORMATION CURRENT AT TIME OF ISSUE.

**KEY:**

0 0.5 1m

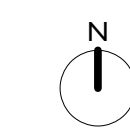

JOB NO:	21-004
SCALE:	1:20 @ A3
STAGE:	PLANNING

DRAWING NAME:	EXISTING GF WINDOW DETAILS
PROJECT NAME:	7 CHESTER PLACE
DRAWING NO:	A600/-