


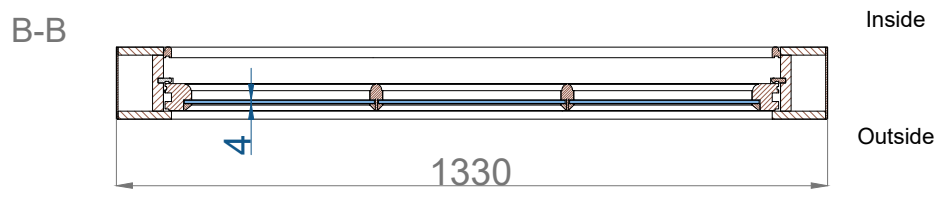
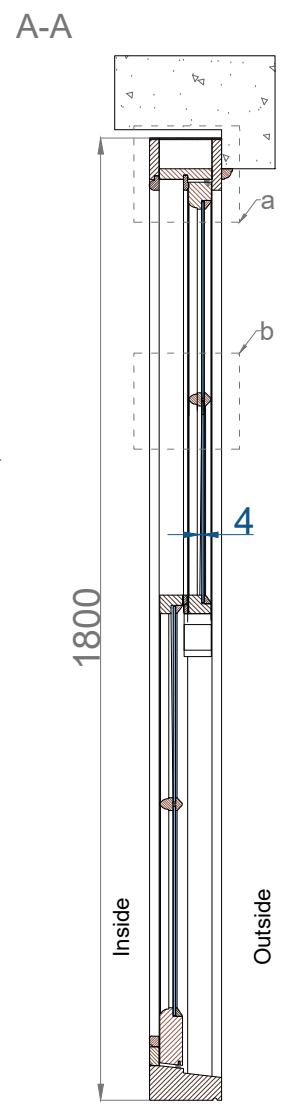
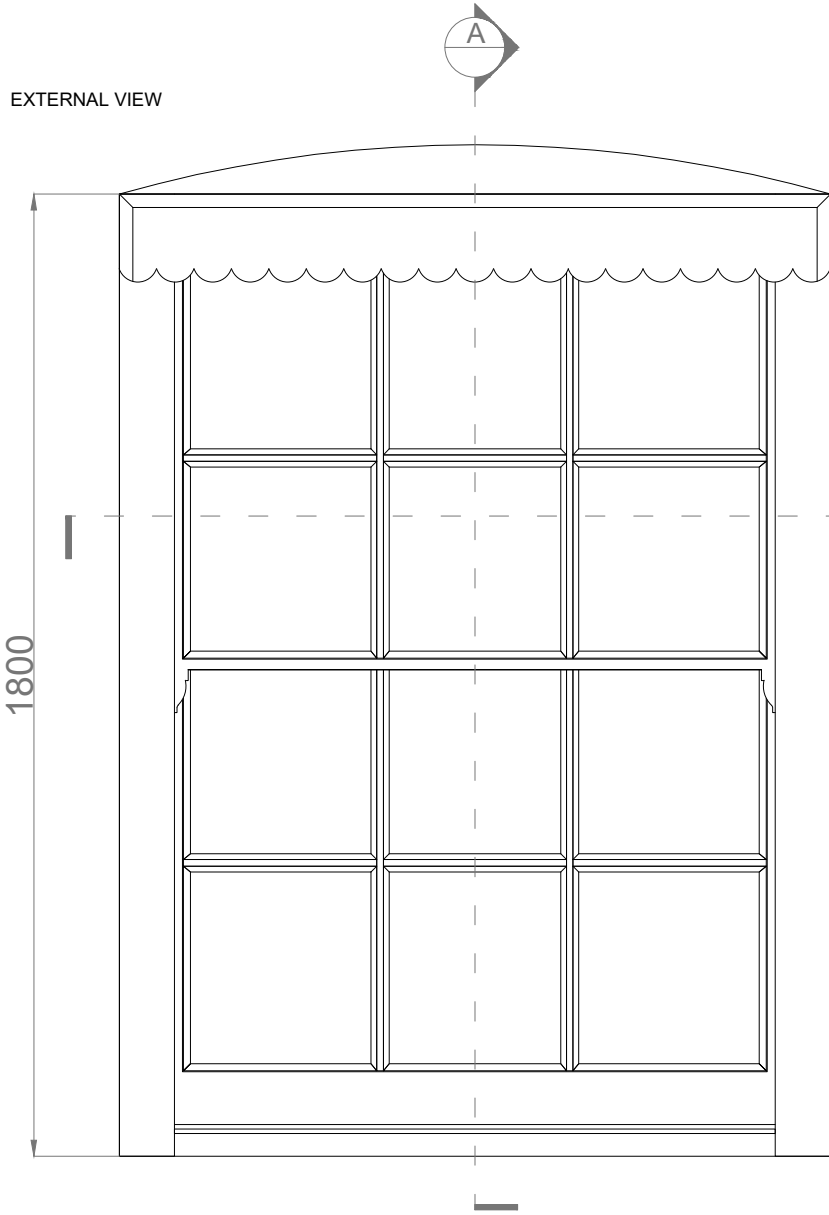
Location: Rear elevation
Existing sash box window-PHOTO
83 Belsize Park Gardens, Belsize Park,
London NW3 4NJ
United Kingdom



drawing no.: Cat.D EX 4/a


	PROJECT:	83 Belsize Park Gardens, Belsize Park, London NW3 4NJ	
	TITLE:	EXISTING WINDOW- REAR ELEVATION	
	DATE:	18,12,2022	Drawn: K.A.
	SCALE:	1:1 @ A4	Drawing No.: 4/a rev. A

Location: Rear elevation
 Existing sash box window
 83 Belsize Park Gardens, Belsize Park,
 London NW3 4NJ
 United Kingdom



CATEGORY D: FITTED BEHIND BRICK REVILES

drawing no.: Cat.D EX 4/b



 www.estimus.co.uk	PROJECT:	83 Belsize Park Gardens, Belsize Park, London NW3 4NJ	
	TITLE:	EXISTING SASH BOX WINDOW	
	DATE:	18,12,2022	Drawn: K.A.
	SCALE:	1:10 @ A3	Drawing No.: 4/b rev. A

Front elevation-DETAIL A
EXISTING CASEMENT WINDOW
83 Belsize Park Gardens, Belsize Park,
London NW3 4NJ
United Kingdom

a


Inside

Outside

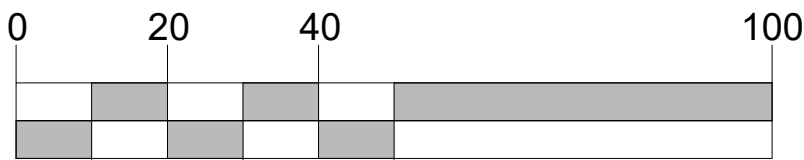
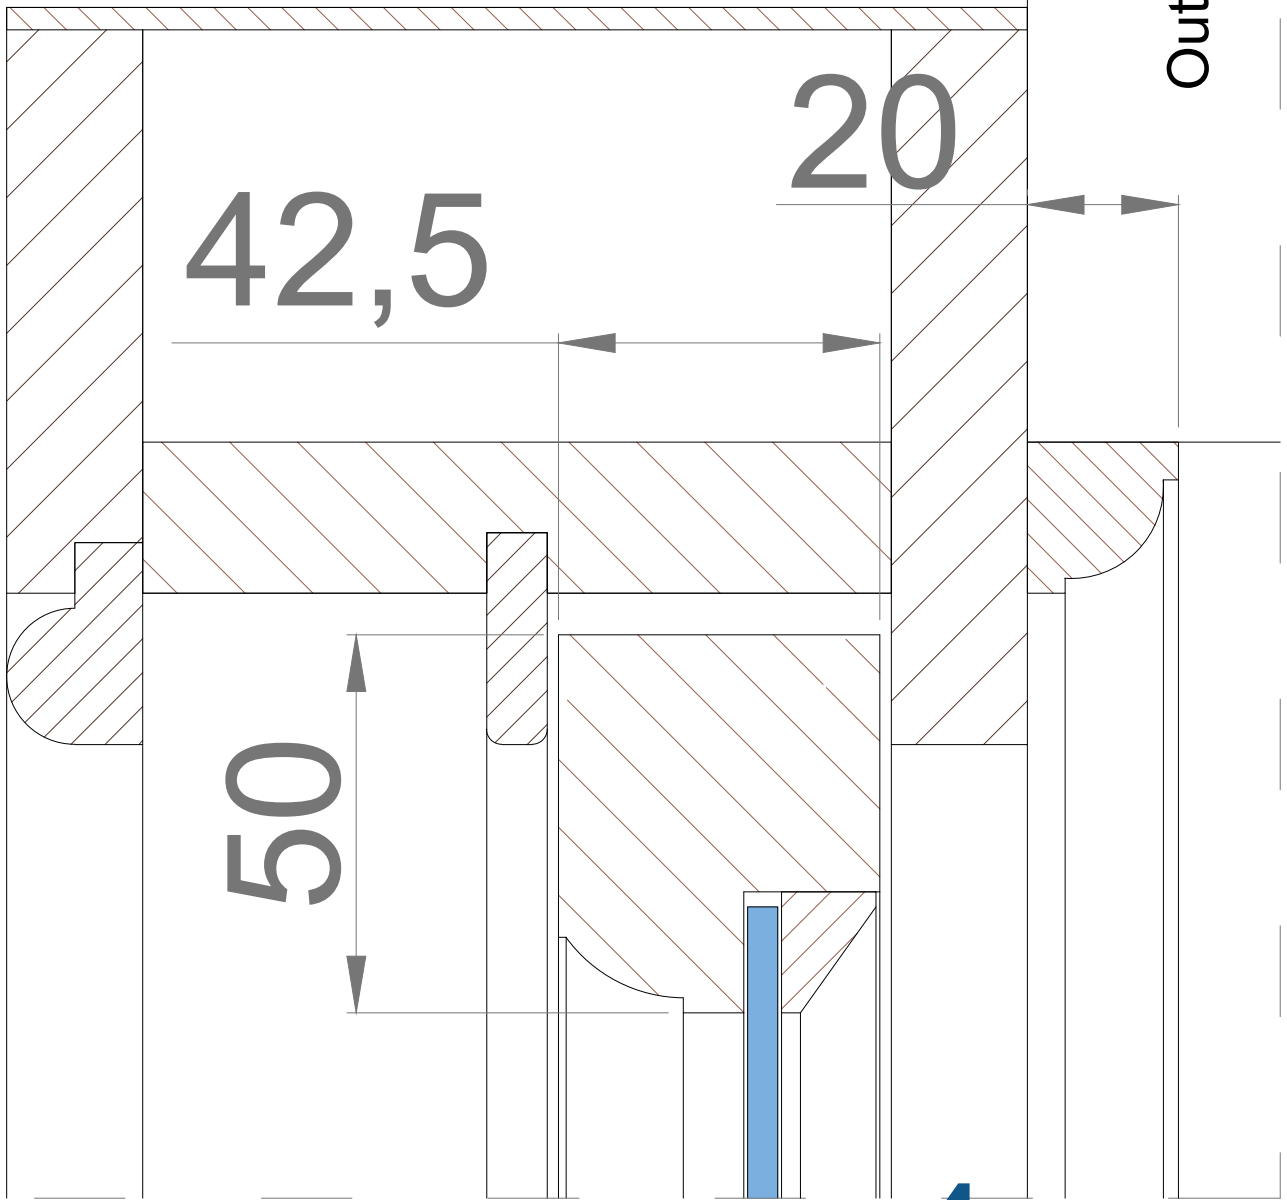


SCALE BAR
1:1 @ A4


drawing no.: Cat.D EX 4/c

 www.estimus.co.uk	PROJECT:	83 Belsize Park Gardens, Belsize Park, London NW3 4NJ	
	TITLE:	EXISTING WINDOW /DETAIL A	
	DATE:	22.12.2022	Drawn: K.A.
	SCALE:	1:1 @ A4	Drawing No.: 4/c rev. B

Front elevation-DETAIL B
 EXISTING CASEMENT WINDOW
 83 Belsize Park Gardens, Belsize Park,
 London NW3 4NJ
 United Kingdom

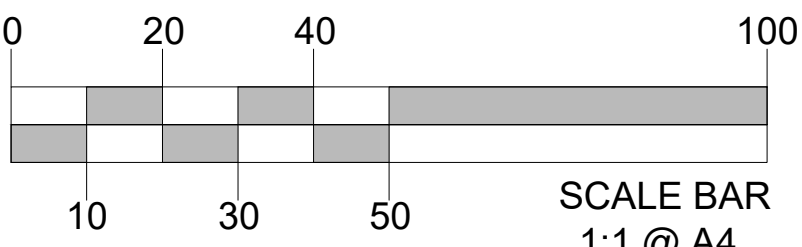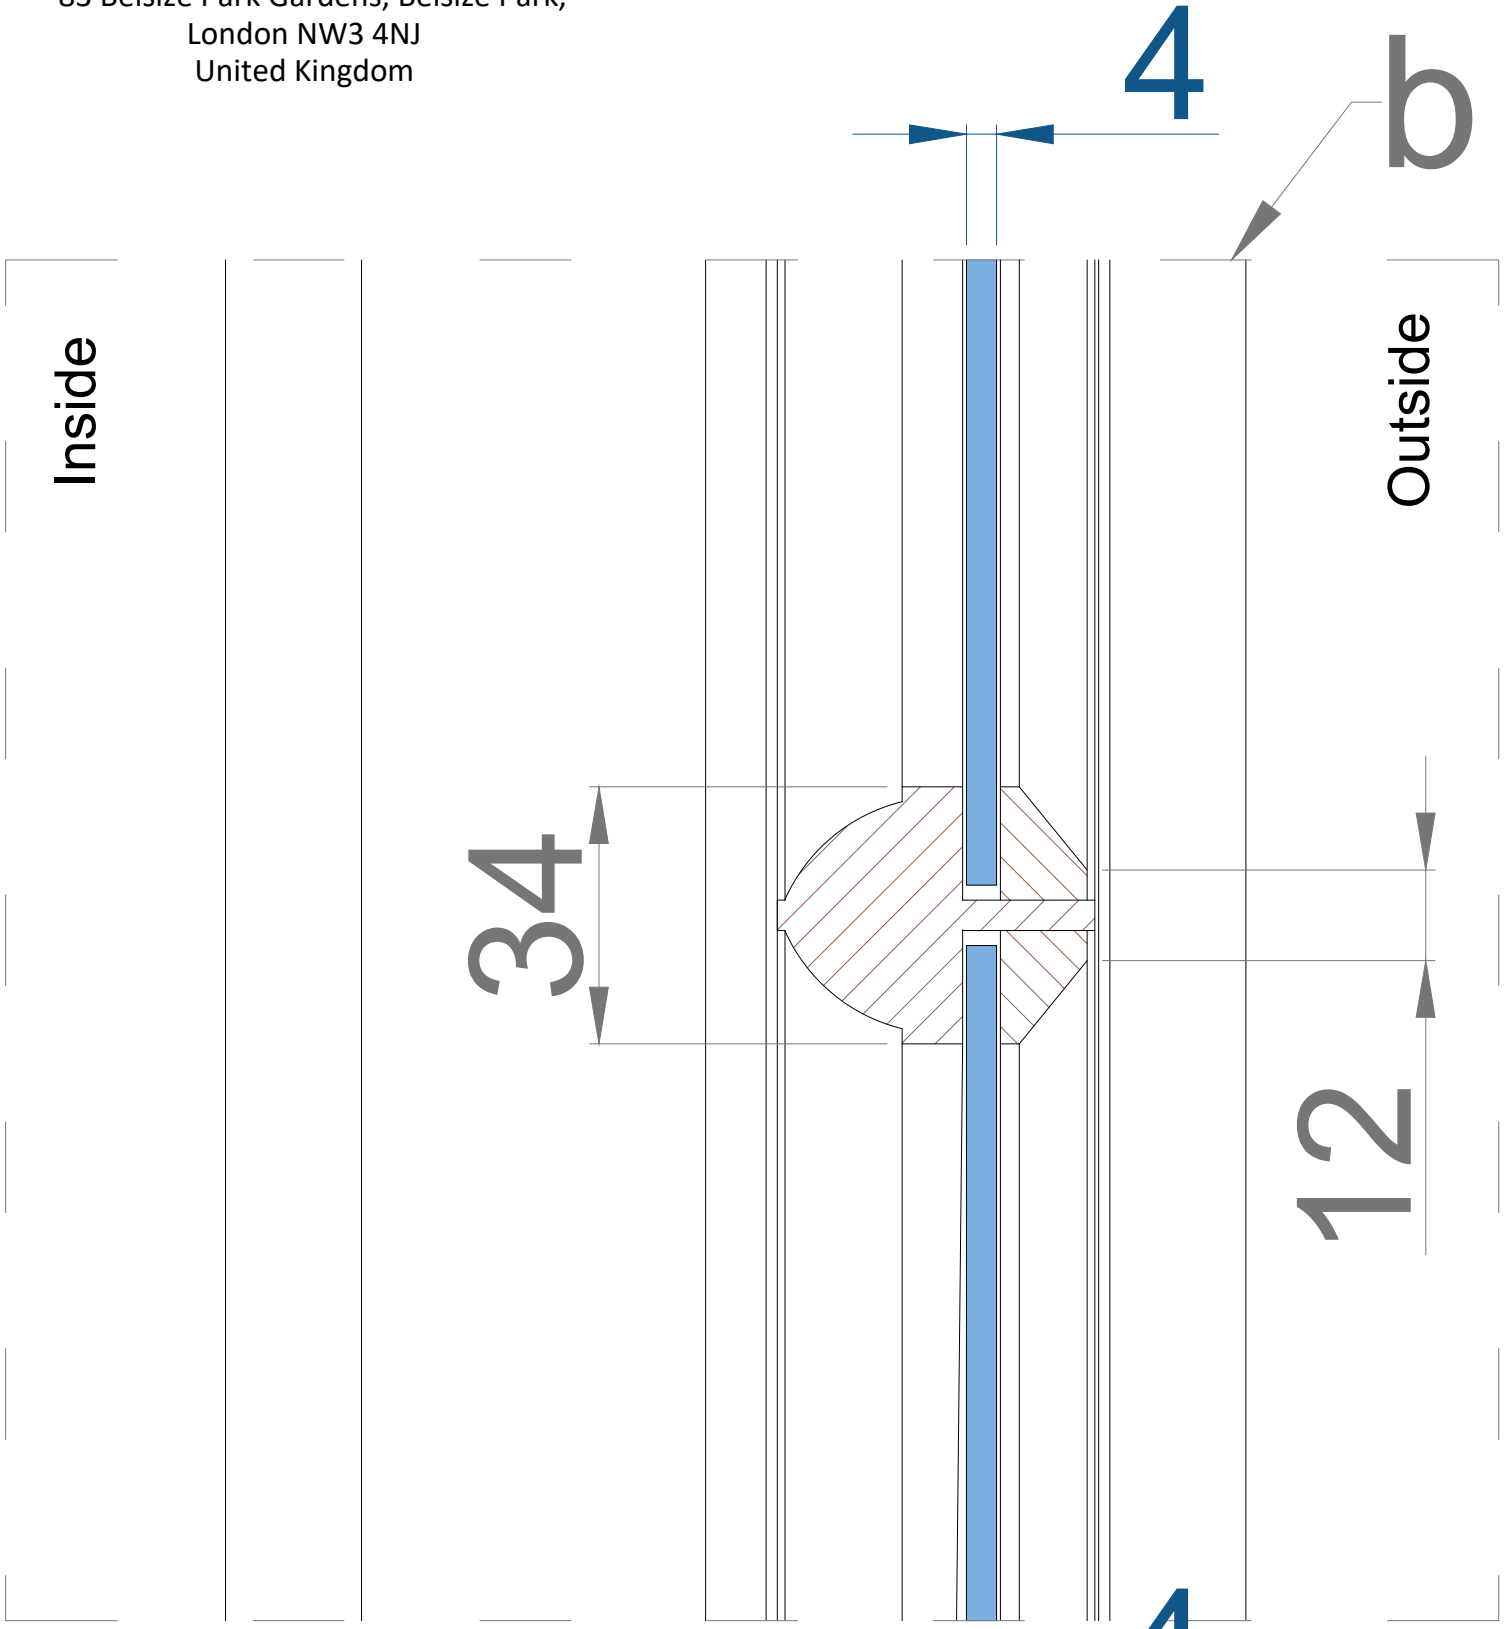

drawing no.: Cat.D EX 4/d

 ESTIMUS <small>www.estimus.co.uk</small>	PROJECT:	83 Belsize Park Gardens, Belsize Park, London NW3 4NJ	
	TITLE:	EXISTING WINDOW /DETAIL B	
DATE:	22.12.2022	Drawn:	K.A.
SCALE:	1:1 @ A3	Drawing No.:	4/d rev. B