

ANOMALY

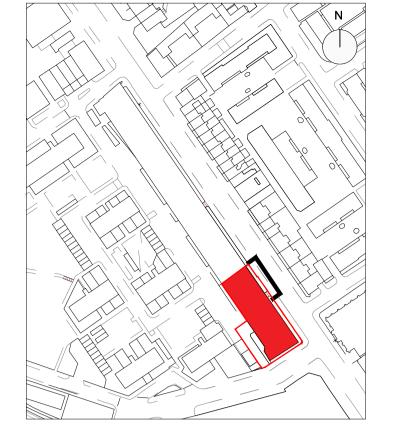

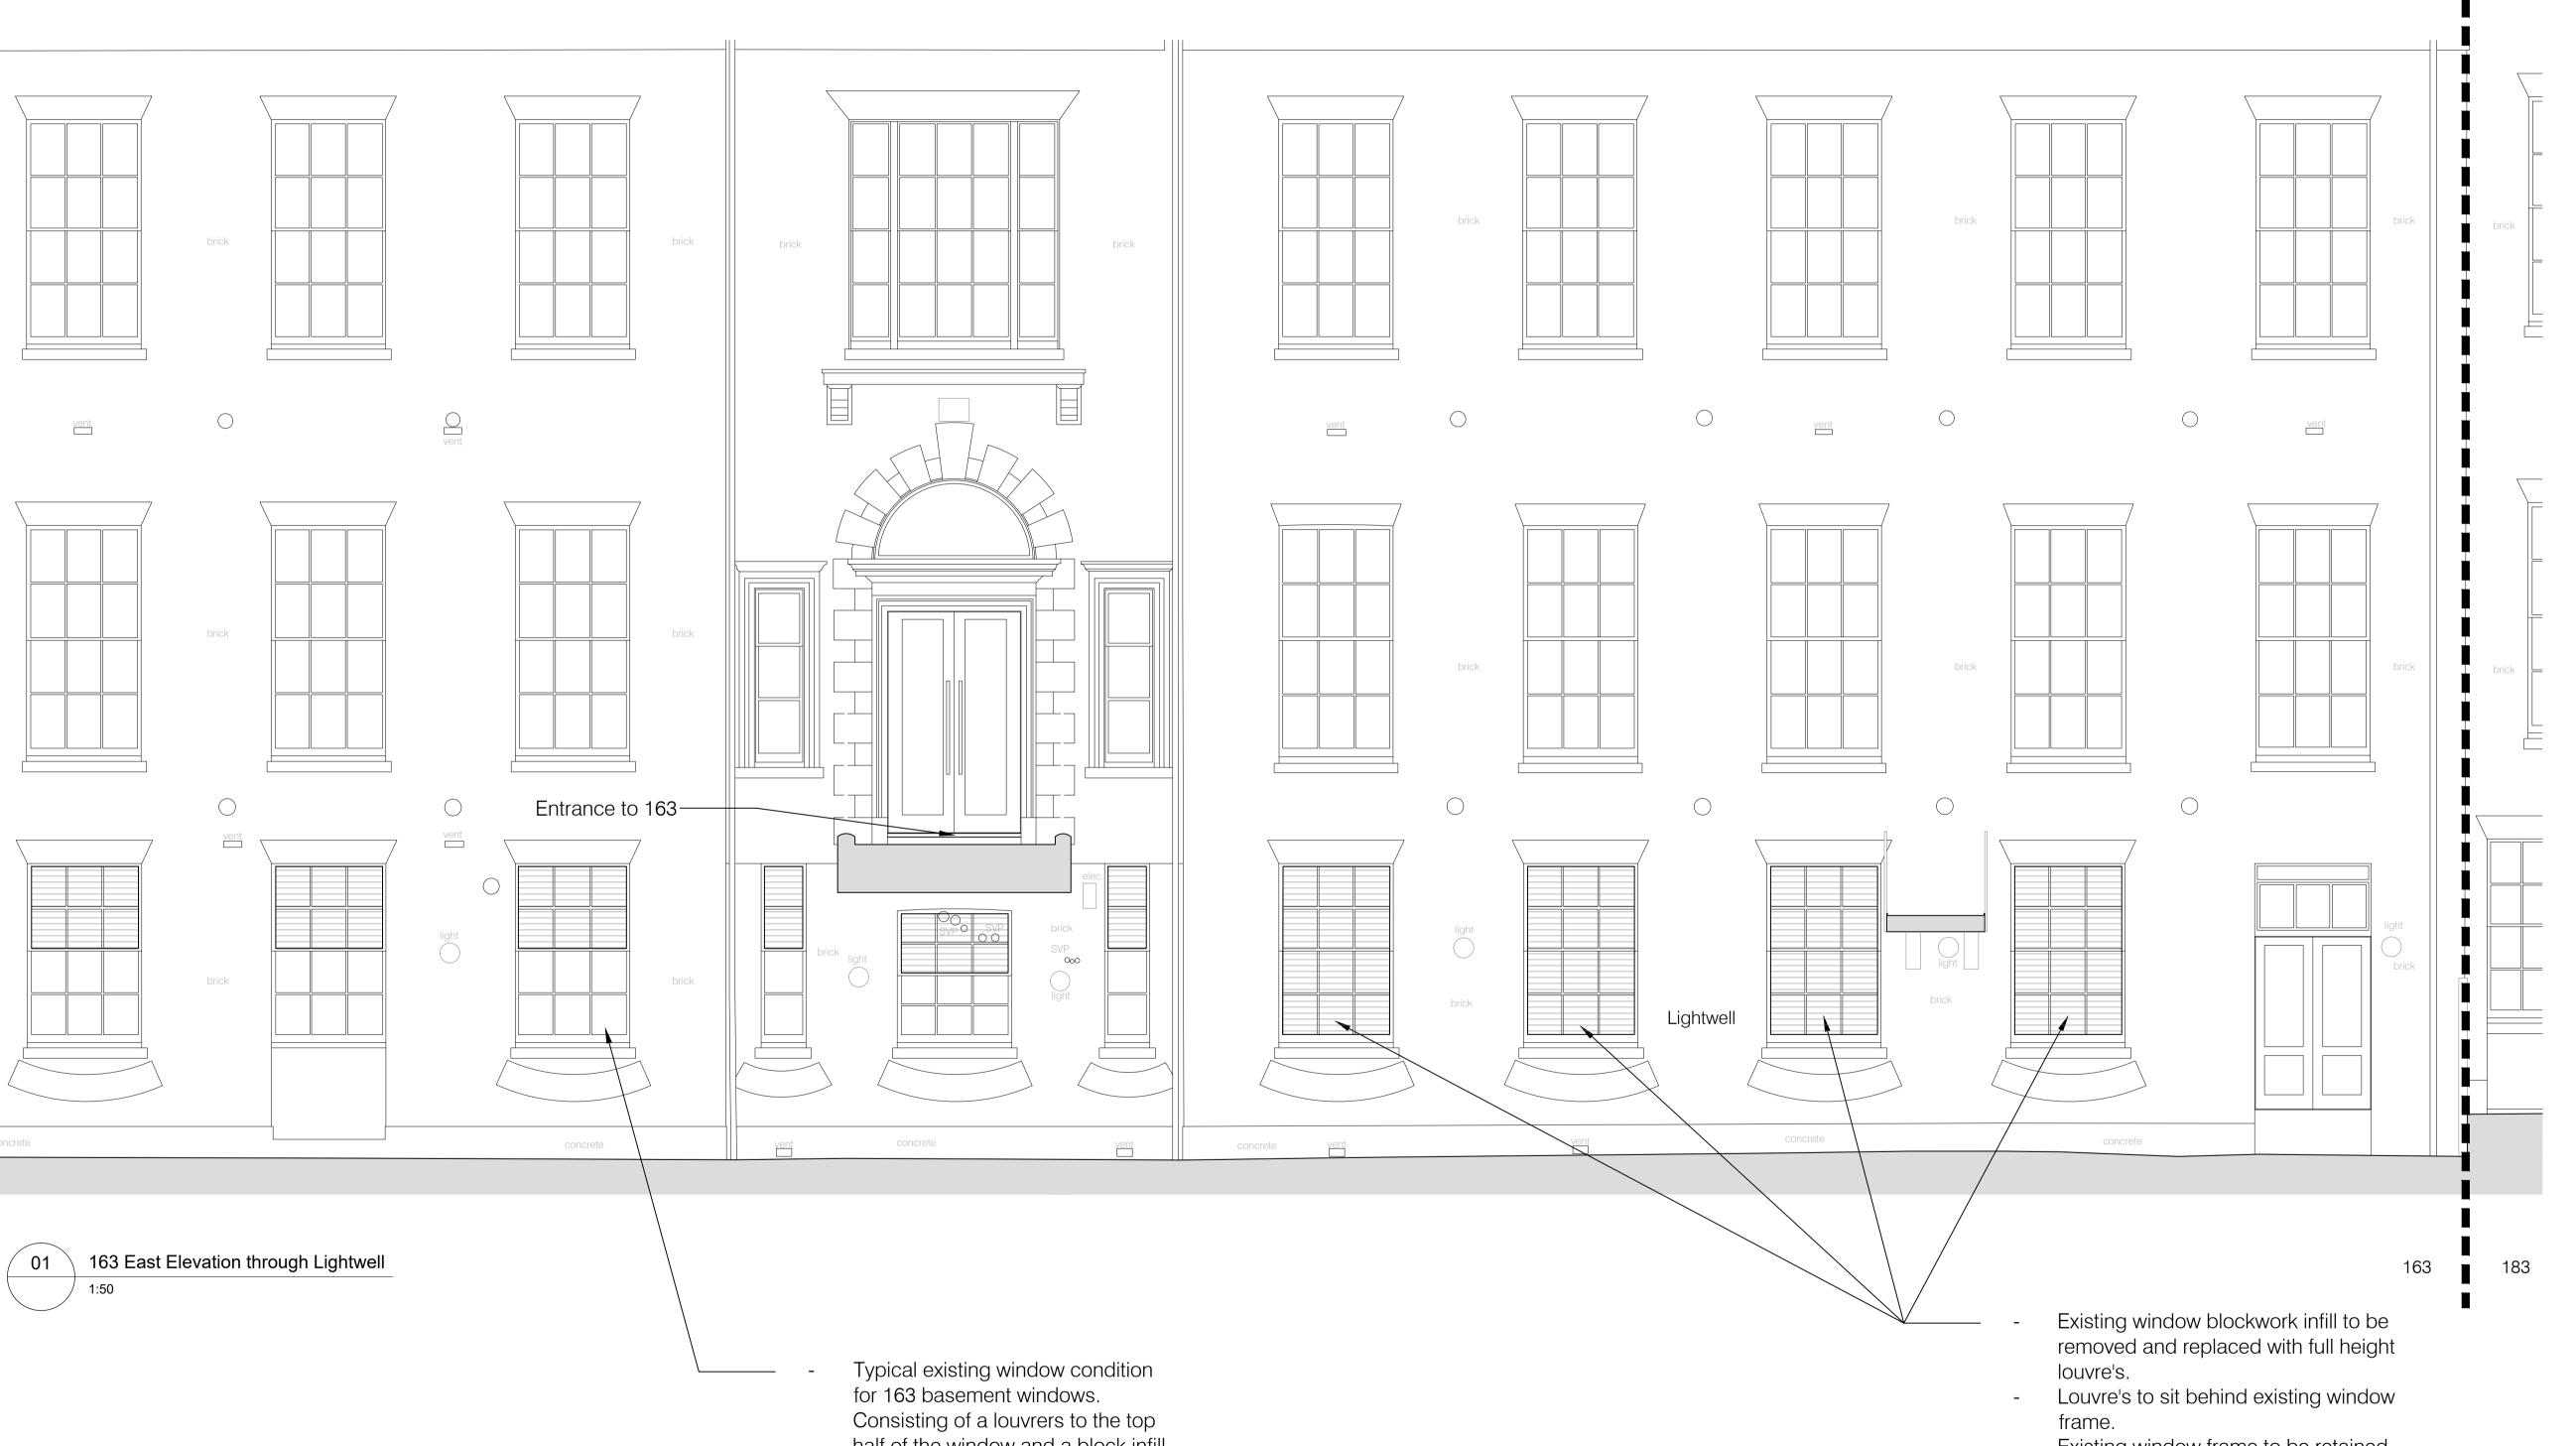

half of the window and a block infill to the bottom half.

- Glazing and window framework retained within bottom pane.

- Existing window frame to be retained.
- Glazing to be removed. Refer to MEP information for louvre performance criteria

P2	041122	Tender Issue	LH	l L
P1	141022	Tender Issue	LH	L
Rev	Date	Details	Ву	Auth
and the This dr product informat drawin Anomat All dim prepart contract	e matter should awing should be deby Anomal be defined by Anomal ges, specification by for clarifications and conduction of the designs, drawing designs, drawing and draw and draw	onditions are to be checked on s awings, calculations etc. or comi ble for checking that there is no n dimensions.	ner project informat conflict between th r project document ust be referred back ite by the contracto mencing any work.	ion, e , k to r prior The
Londo Tel: Email:	+44 (0)20 70 hello@anom www.anoma	naly.com		

Scale 1:50

TENDER

1:50@A1

Drawing number 115-ANO-XX-XX-DR-AX-36120 Client Drawing number

Proposed 163 Basement Window

Checked Authorised

LS

LHR

1:100@A3

© Copyright - Anomaly

26/08/2022 MS