


Important note

All dimensions in millimetres. Where dimensions are not given, drawings must not be scaled and the matter referred back to Charlton Brown Architects.


All dimensions and conditions are to be checked on site by the contractor prior to preparing drawings or commencing any work. The contractor is responsible for checking that there is no conflict between site dimensions and drawn dimensions.

In the event of any detail or dimensional conflict between Charlton Brown Architects drawings, the matter must be referred back to Charlton Brown Architects for clarification


Window Description	Double glazed, fixed casement, timber window with burglar proof security glass
Window Numbers	WB.01
Structural Opening	See drawing
Leaf Size	N/A
Finish	PPC Timber
Ironmongery Set	N/A
Glass Specification	Double glazing with air gap - outer pane TEDUR secure glass (or similar approved)

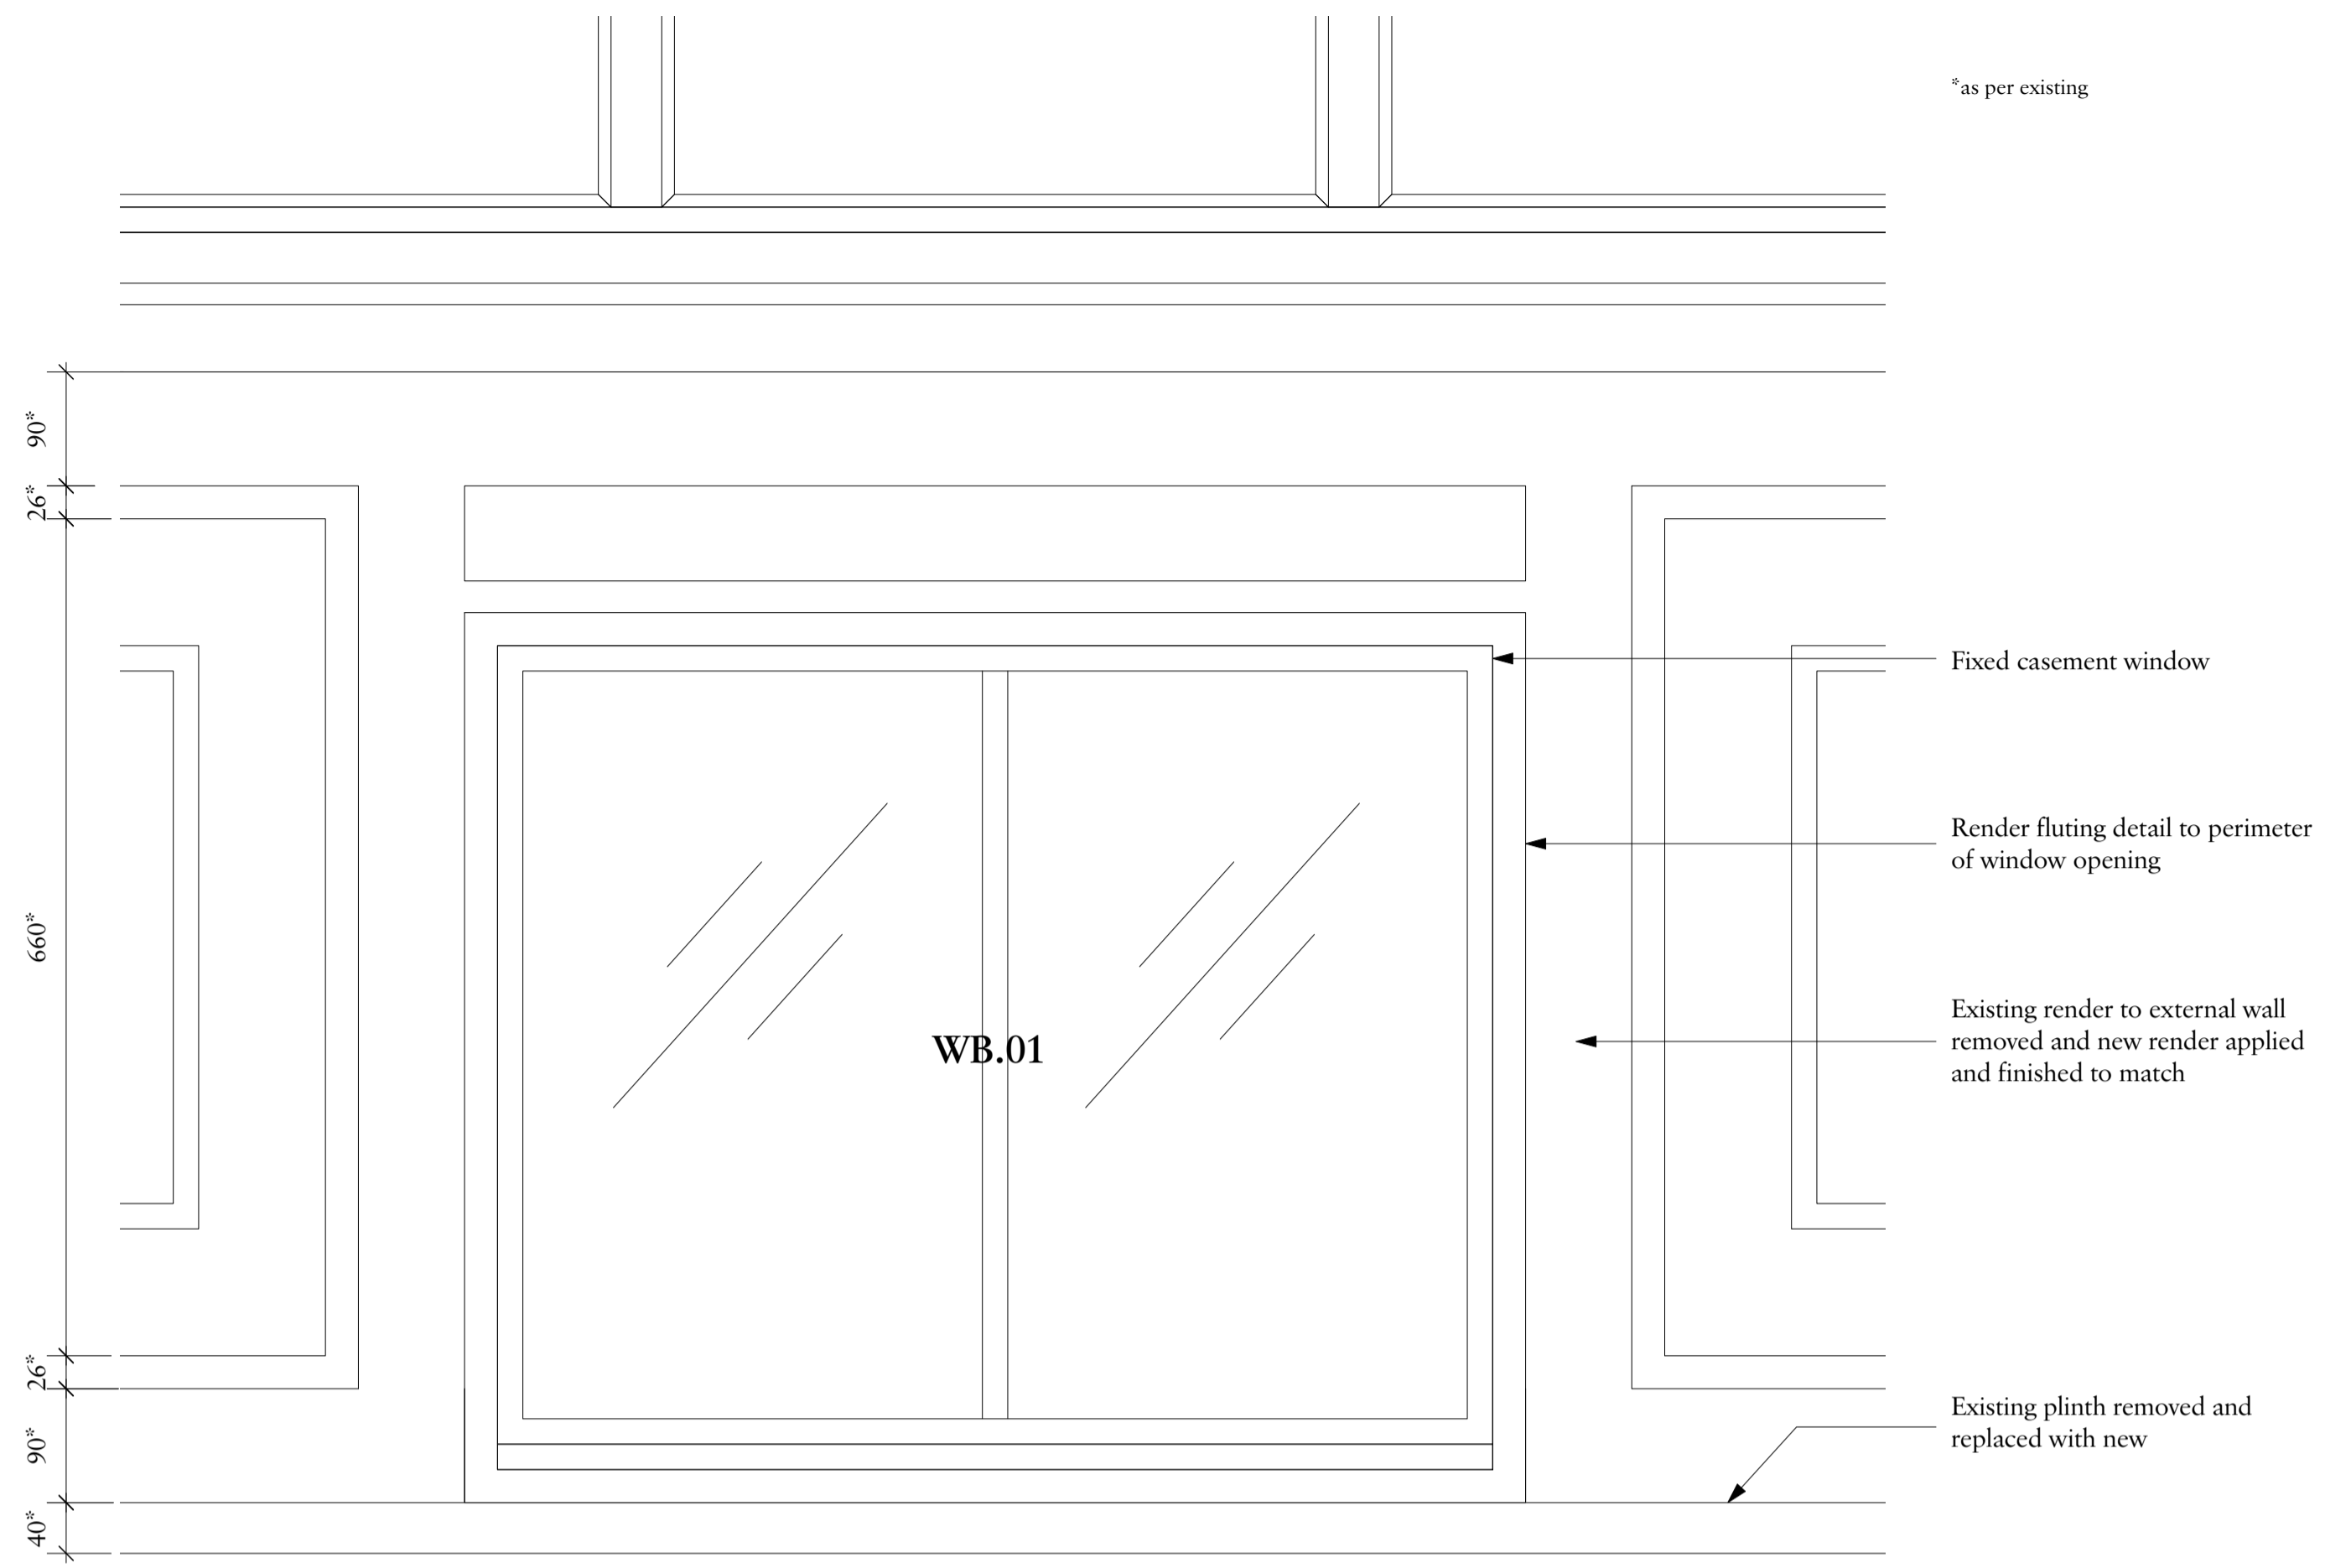

1 Elevation
Scale: 1:5

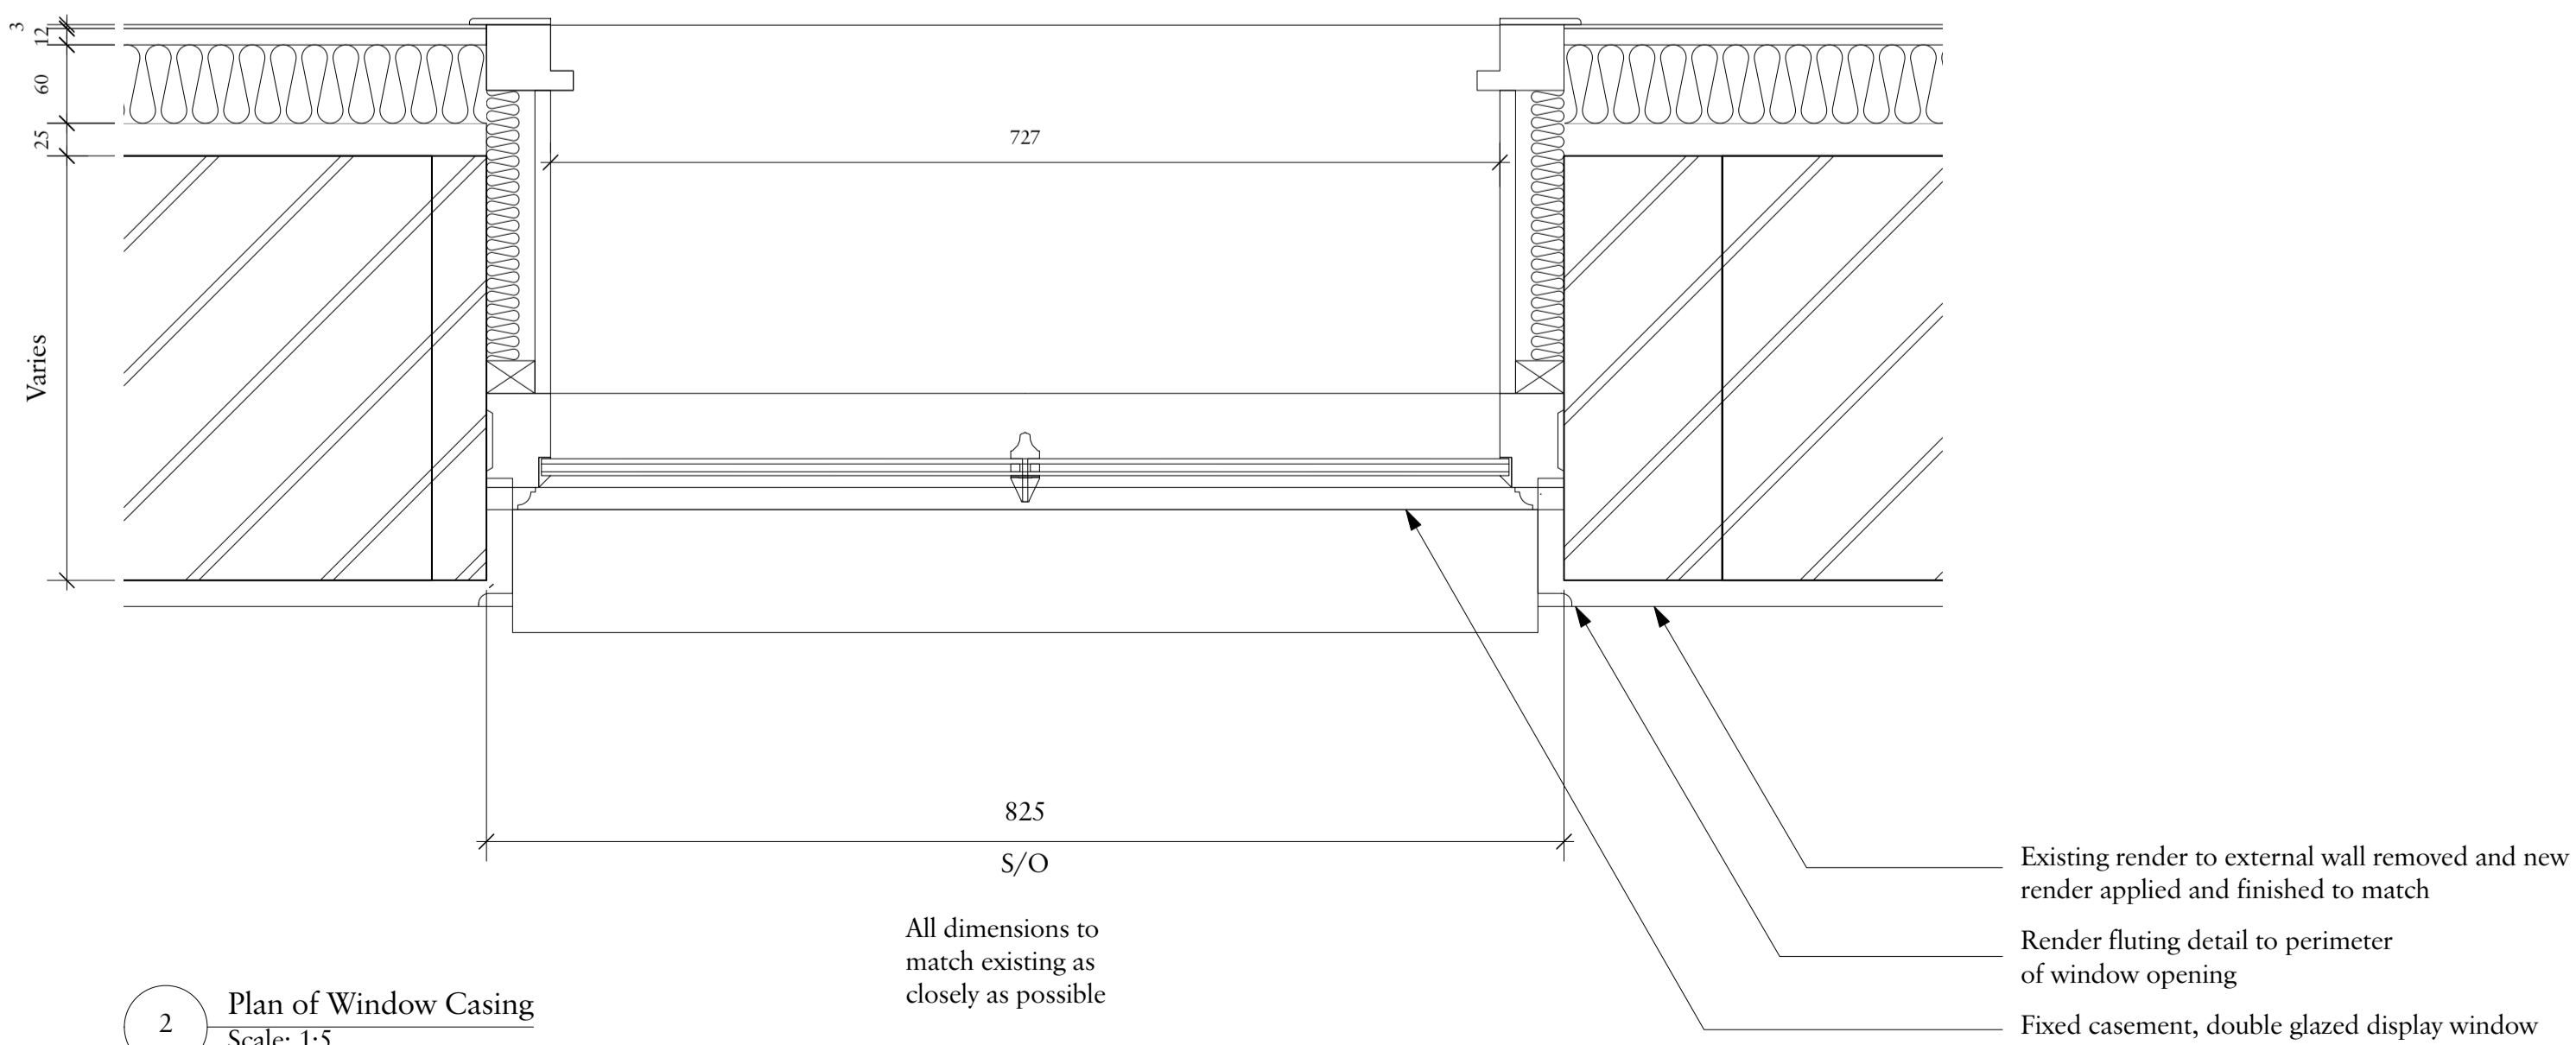

2 Plan of Window Casing
Scale: 1:5

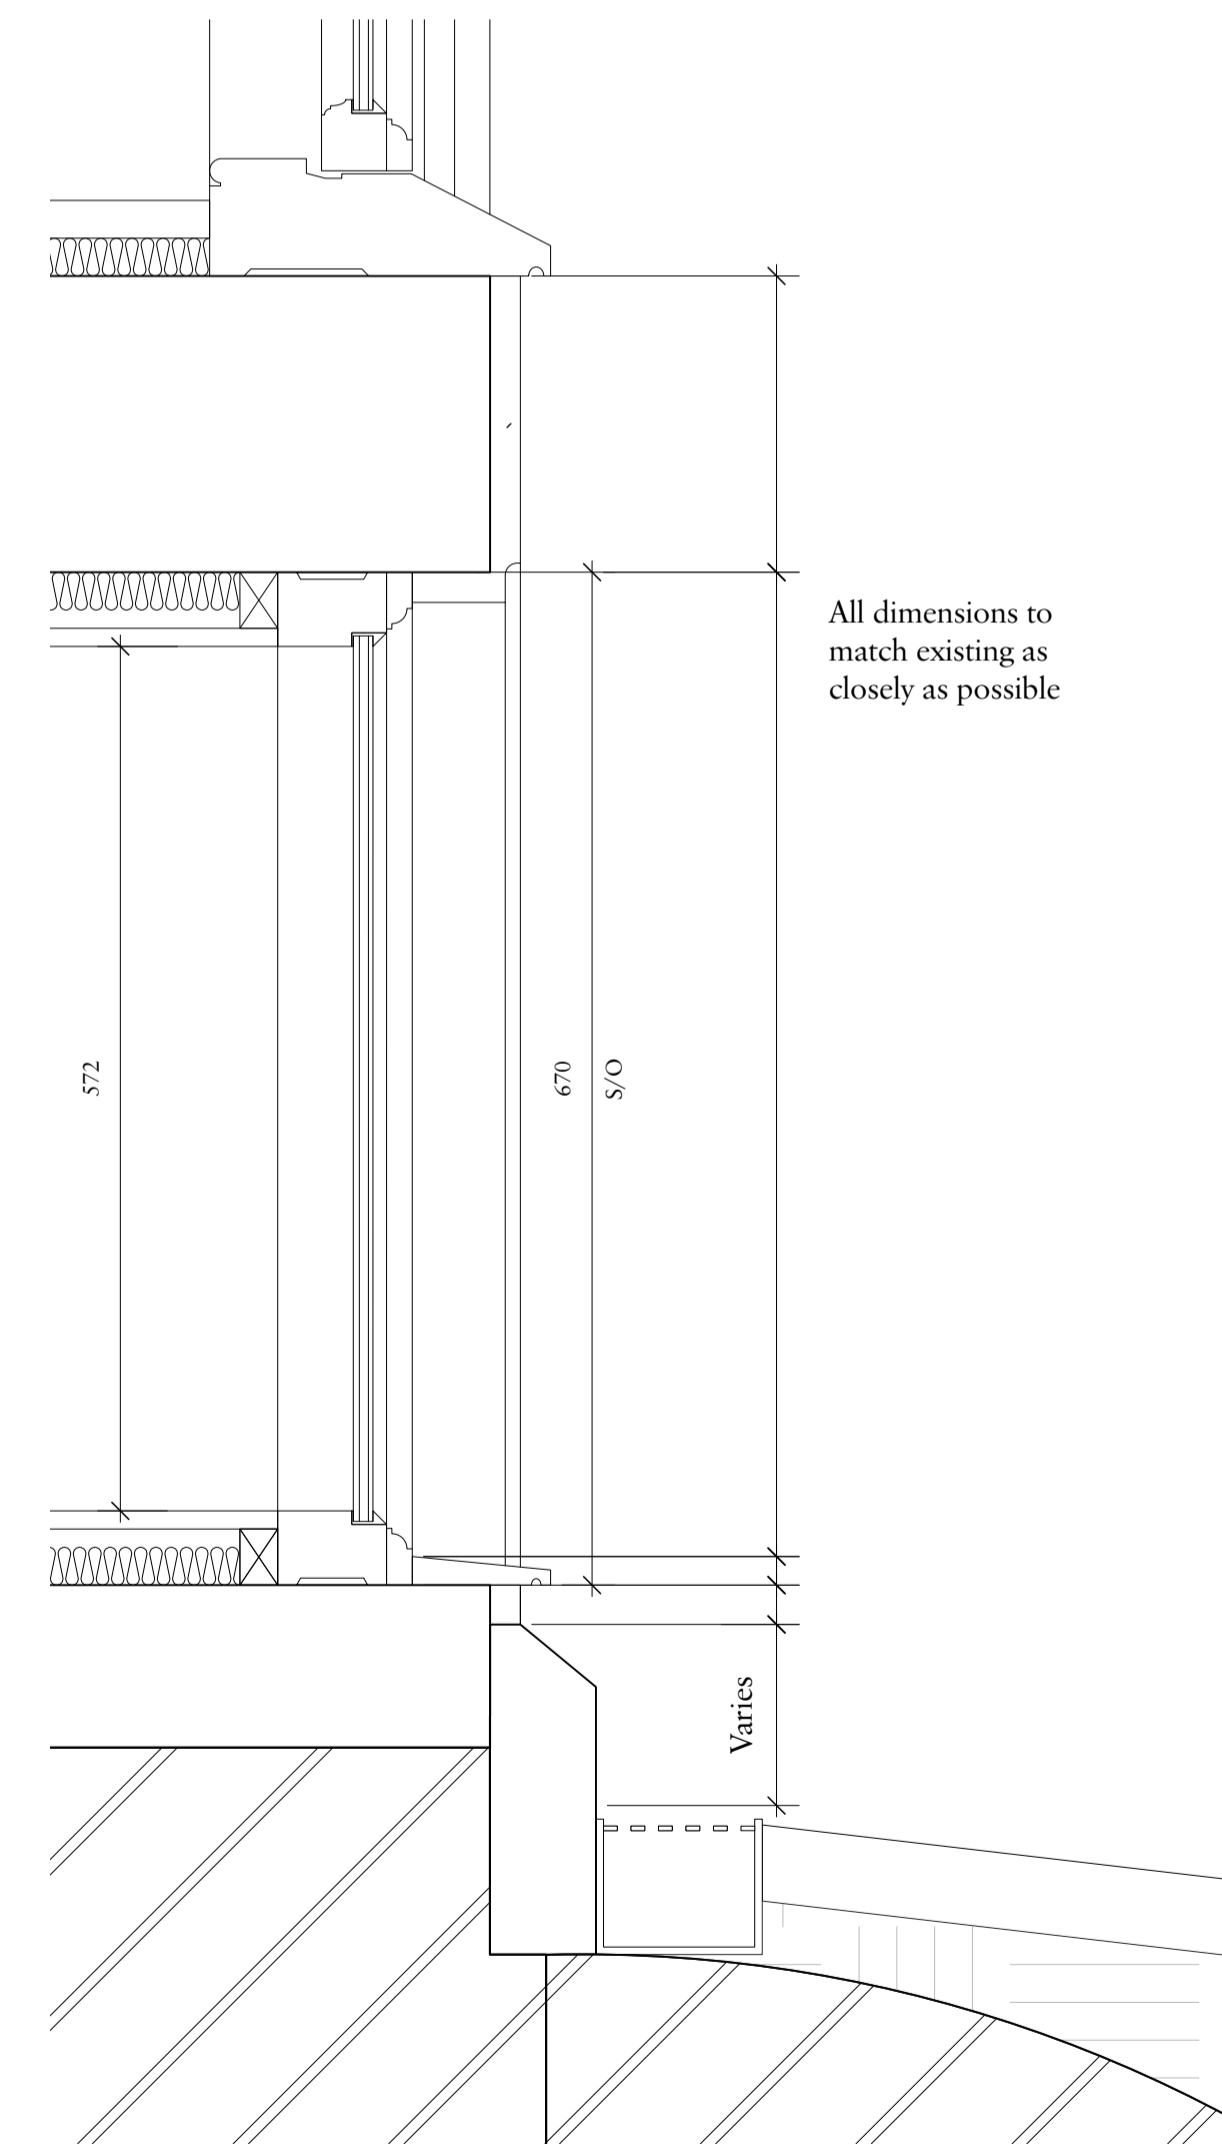

3 Section
Scale: 1:5

Rev	Date	Details	By
-----	------	---------	----

Charlton Brown Architecture & Interiors

The Belvedere, 2 Back Lane, Hampstead, London, NW3 1HL

Telephone +44(0)20 7794 1234
Email office@charltonbrown.com
Website www.charltonbrown.com

Client
Zina Drouche & Dylan McNeil

Project
49 Willow Road, NW3 1TS

Drawing Title
Window Type WB.01

Date	Drawn	Checked
20/12/2022	SC	SJM

Scale
1:5

Issue Status
PLANNING

Project Number	Drawing Number	Revision
18 2 2	P5-PL-31-007	