


Boundary

Boundary

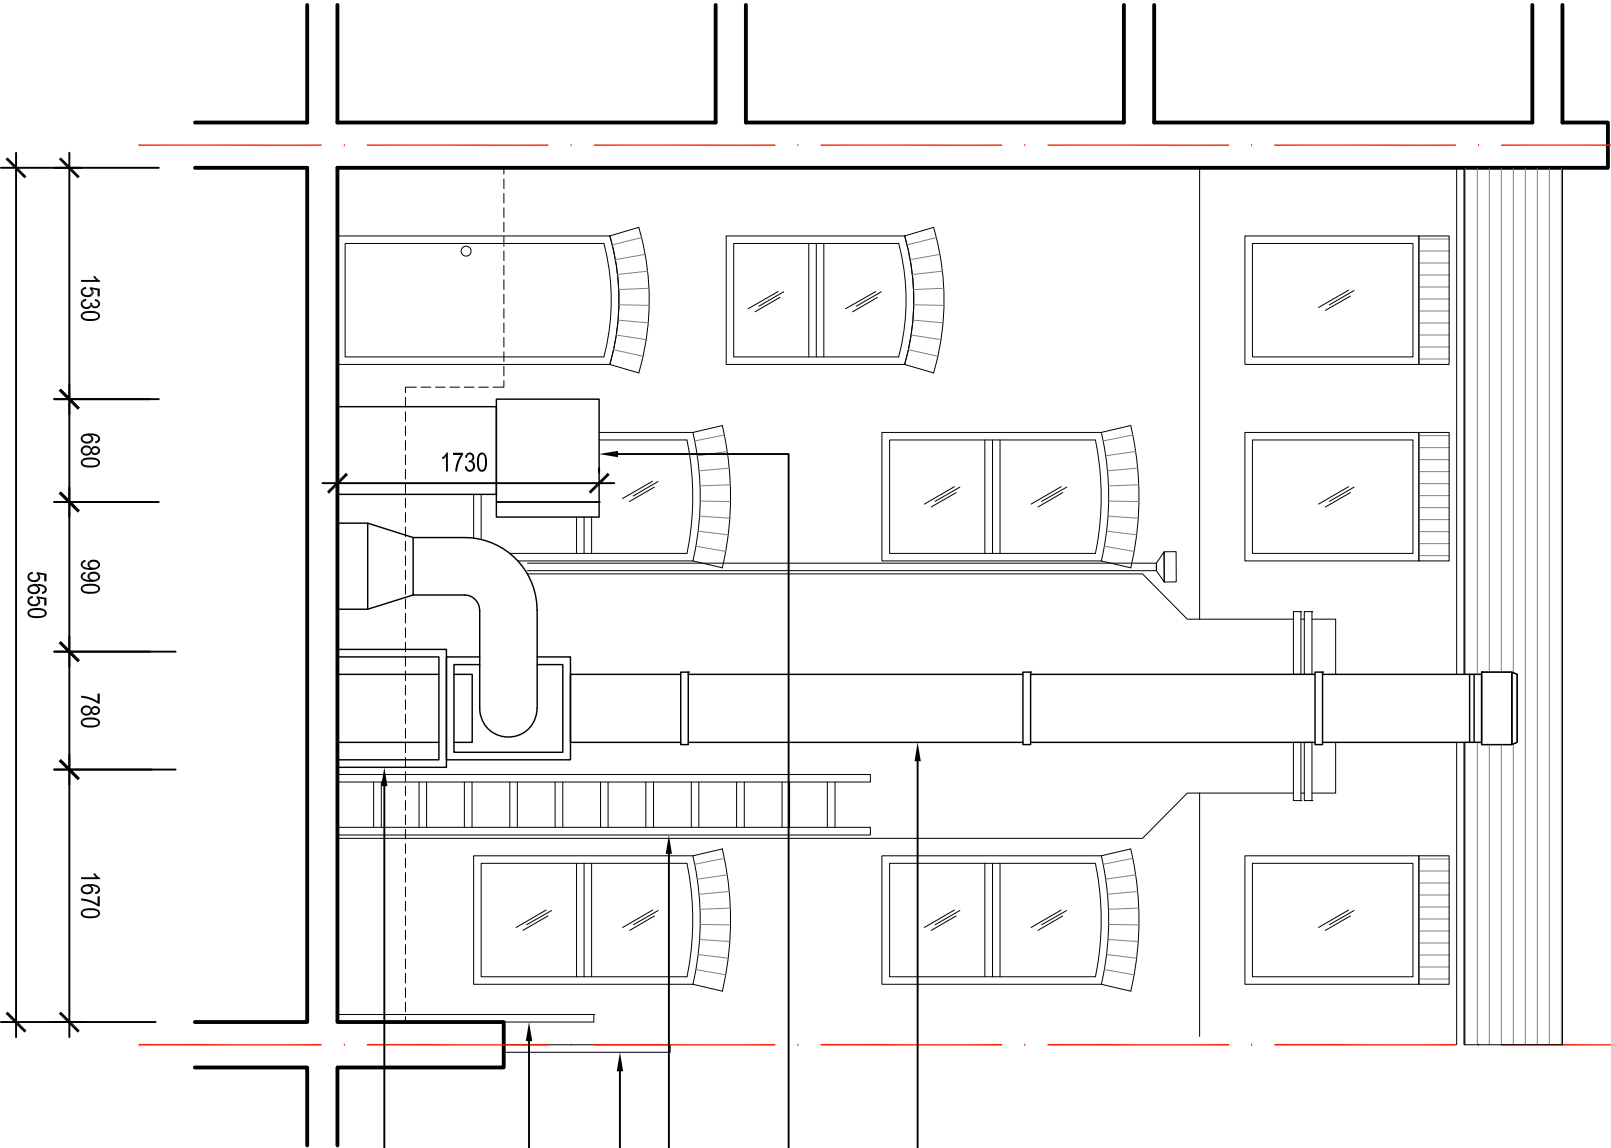

Existing ventilation duct
with silencer

Existing ventilation
duct and fan with
silencer

Existing maintenance ladder

Existing balustrade

Existing timber
trellis to be kept

Existing galvanised steel frame

1
103

Elevation 1-1

Scale 1: 50 @A3

Address: 13 Cosmo Place, London, WC1N 3AP

Note:

1. These drawings are supplied for building regulations / planning submission purposes only- Not full working drawings.
2. All the measurements are approximate. Verify dimensions on site prior to commencement of works.
3. Materials and workmanship - In accordance with the relevant British Standard Cod of Practice, Agreement Certificate or Manufacturers Specification.

13 COSMO PLACE

Existing Section/Elevation

© copyright Omniscape, all rights reserved

Scale 1:50 @ A3

Drawing number CP103

Revision number 00

Drawing date 20.01.2023

omniscape

design

1:50

