

## Section 2-2

2  
104

Scale 1 : 50 @A3

Address: 13 Cosmo Place, London, WC1N 3AP


Note:

1. These drawings are supplied for building regulations / planning submission purposes only- Not full working drawings.
2. All the measurements are approximate. Verify dimensions on site prior to commencement of works.
3. Materials and workmanship - In accordance with the relevant British Standard Cod of Practice, Agreement Certificate or Manufactures Specification.

# 13 COSMO PLACE

## Existing Section/Elevation

© copyright Omniscape, all rights reserved

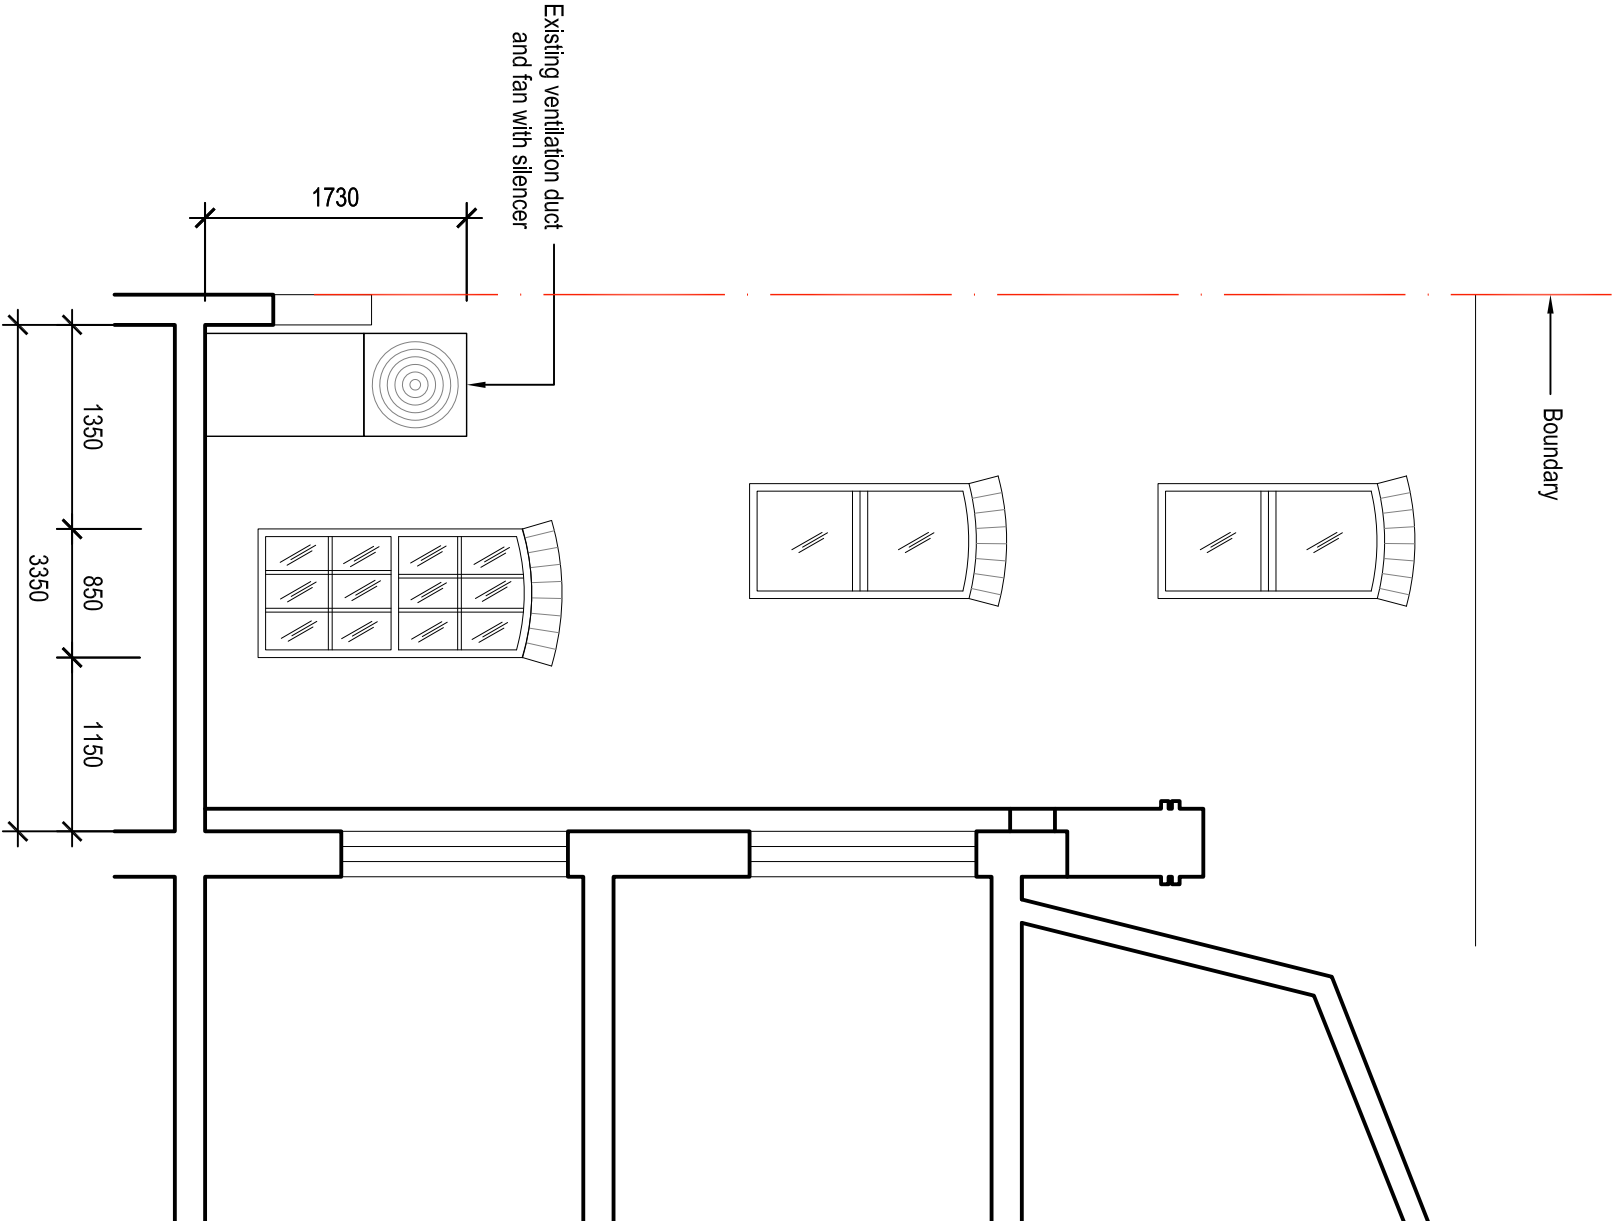

## Section 3-3

3  
104

Scale 1 : 50 @A3

Scale 1:50 @ A3

Drawing number CP104

Revision number 00

Drawing date 20.01.2023

# omniscape

## design

