


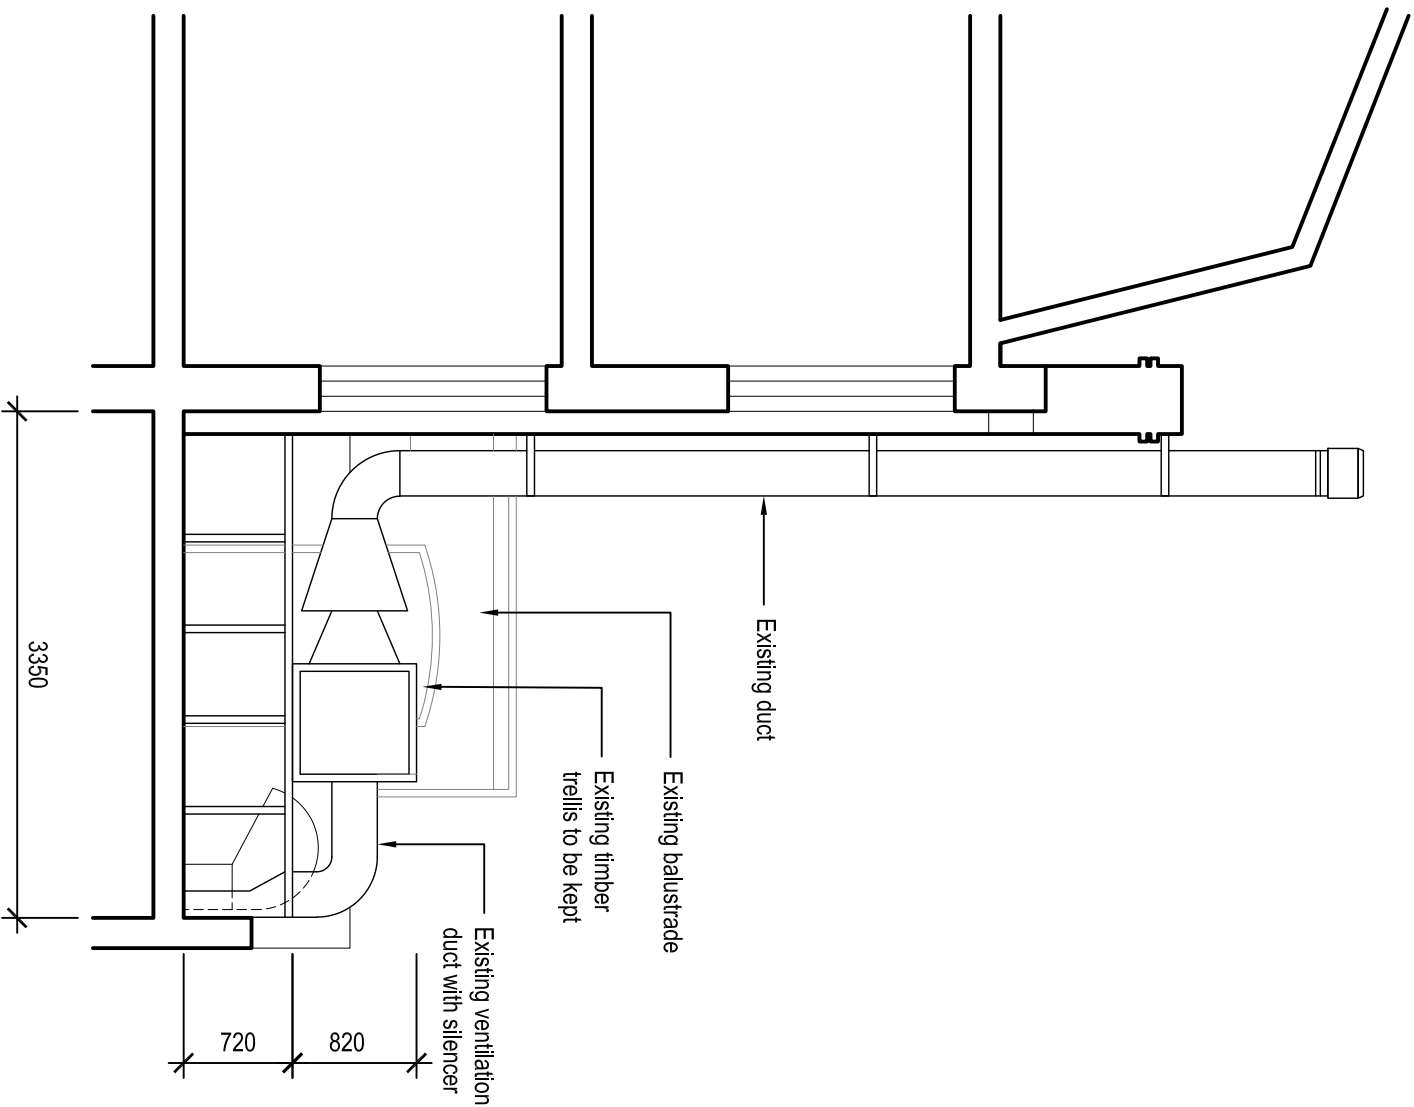


Section 2-2

2

107

Scale 1: 50 @A3

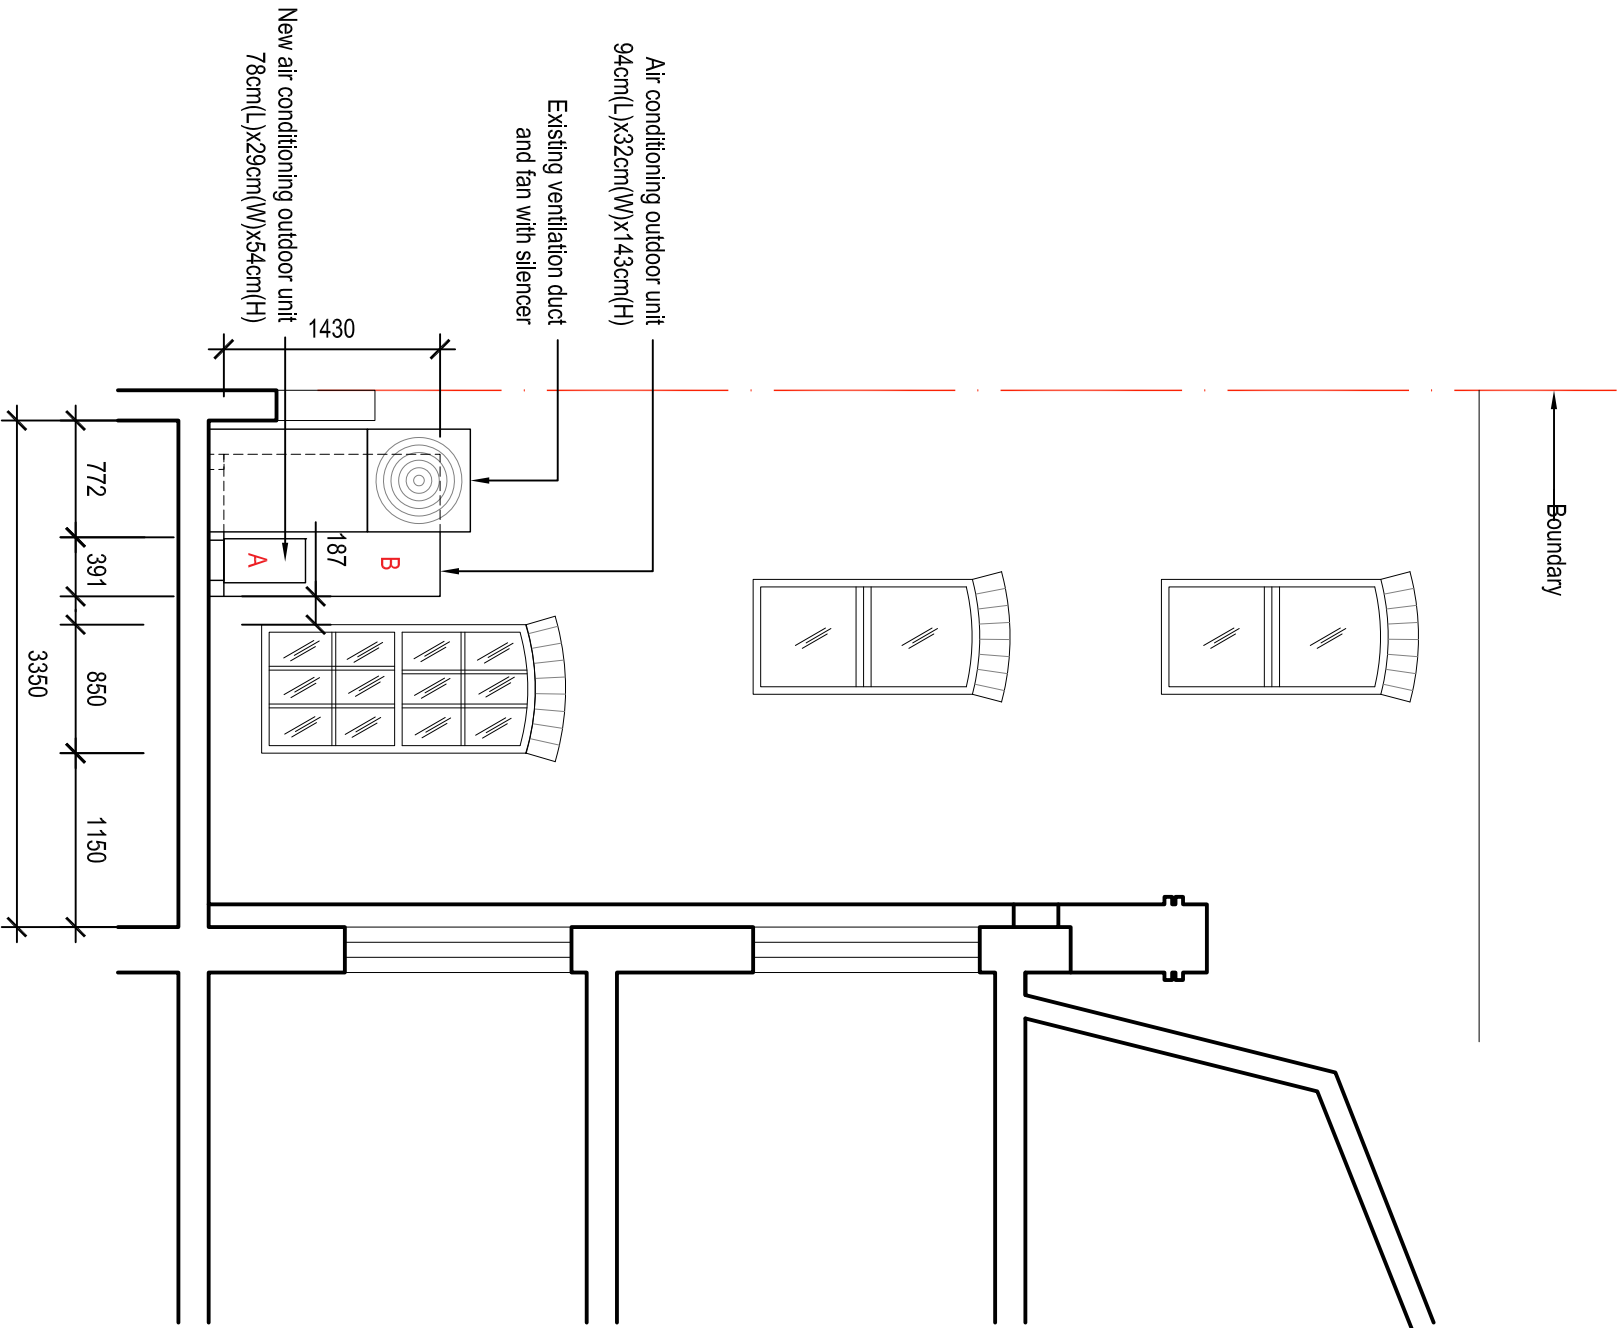

Section 3-3

3

107

Scale 1: 50 @A3

Address: 13 Cosmo Place, London, WC1N 3AP

Note:

- These drawings are supplied for building regulations / planning submission purposes only- Not full working drawings.
- All the measurements are approximate. Verify dimensions on site prior to commencement of works.
- Materials and workmanship - In accordance with the relevant British Standard Cod of Practice, Agreement Certificate or Manufacturers Specification.

13 COSMO PLACE

Proposed Section/Elevation

© copyright Omniscape, all rights reserved

Scale 1:50 @ A3

Drawing number CP107


Revision number 00

Drawing date 20.01.2023

omniscape

design

1:50

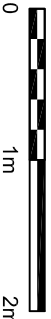

0

1m

2m