



FIRST FLOOR
PROPOSED

NEW VELUX WINDOW CUT INTO EXISTING
CUT INTO EXISTING PRCH ROOF

NEW SECTION OF ROOF TO MATCH EXISTING

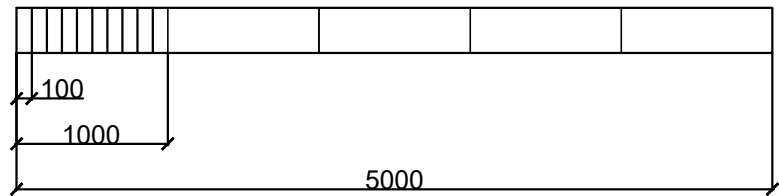


Scale 1 : 50 (millimetres)

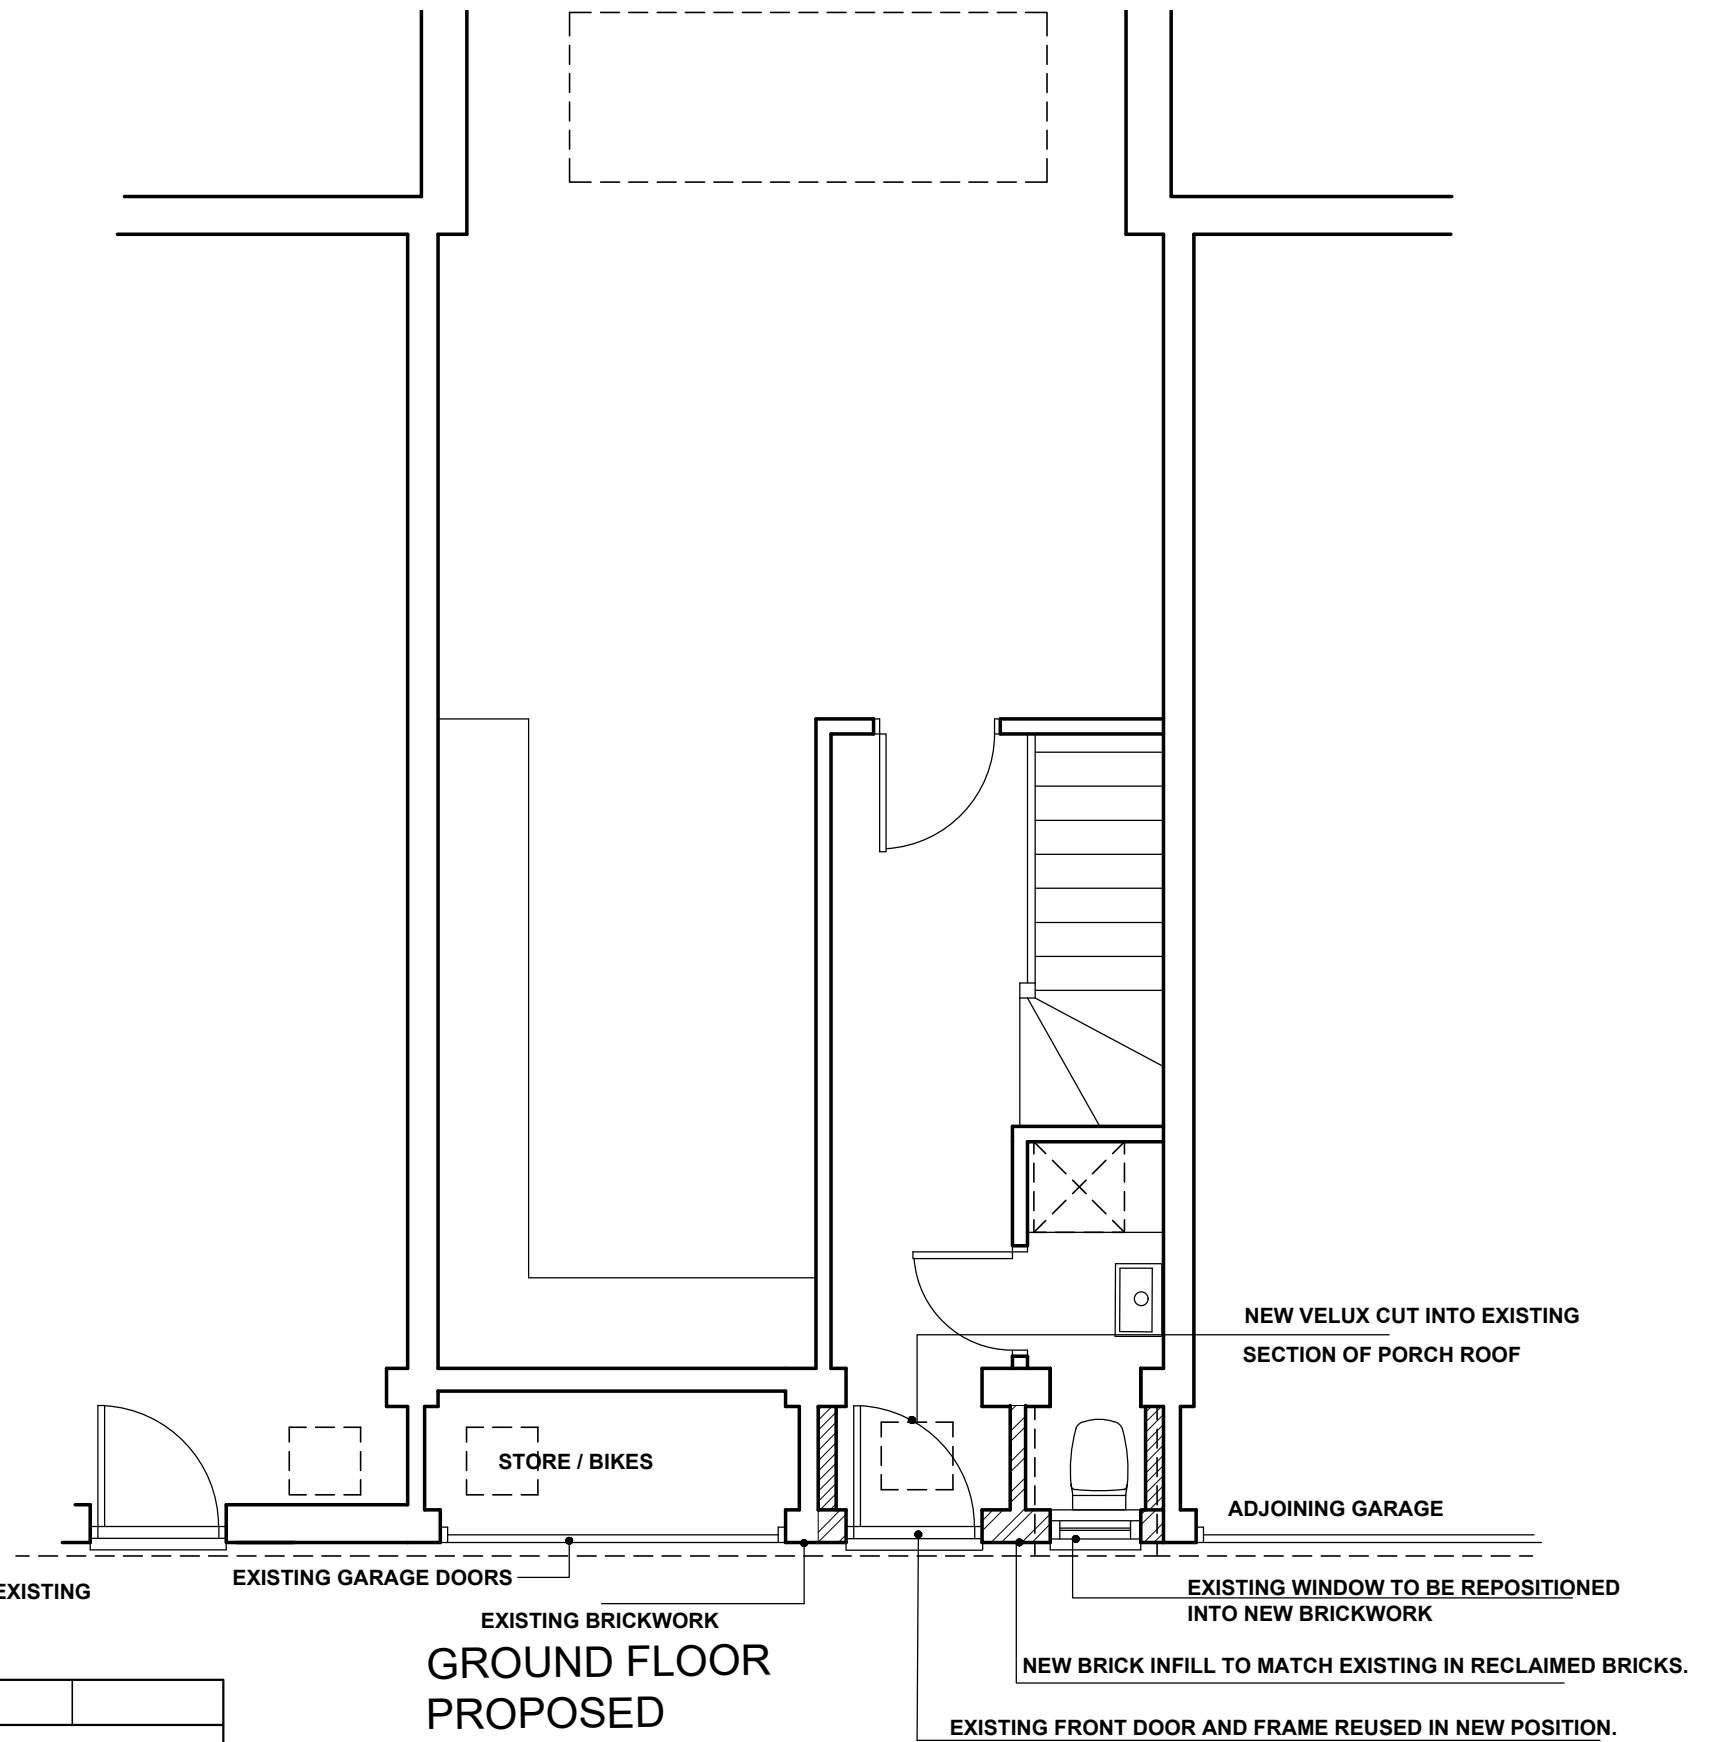

GROUND FLOOR
PROPOSED

Rev	Description	Date	Initial

Second Floor T 020 7494 3522 The Priory, Draycott Rd T 01749 34 66 99
26A Ganton Street F 020 7494 3533 Shepton Mallet F 01749 34 66 77
London W1F 7QZ
info@prime-meridian.co.uk www.prime-meridian.co.uk

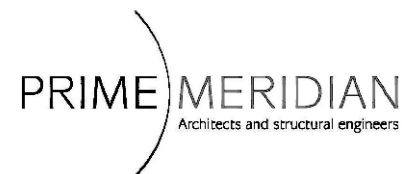

Date:	25/06/2021
Scale:	1/50@ A3
Drawn:	JB
Client:	KILMINSTER

Project:	34 ST CRISPINS CLOSE HAMSTEAD
Title:	PROPOSED PLANS PORCH
No.	2021/SCP/PP02