




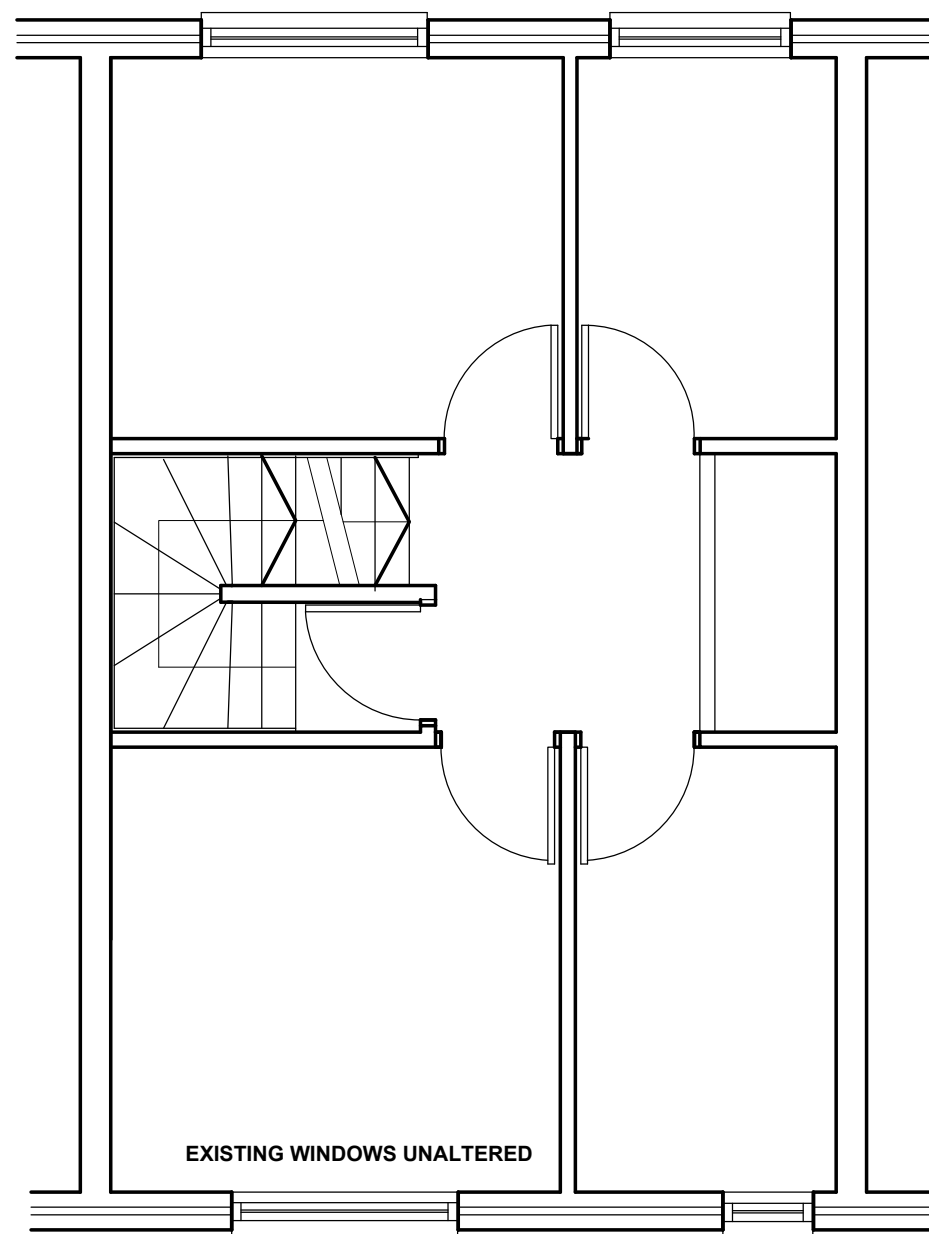

SECOND FLOOR
PROPOSED
(UNALTERED)

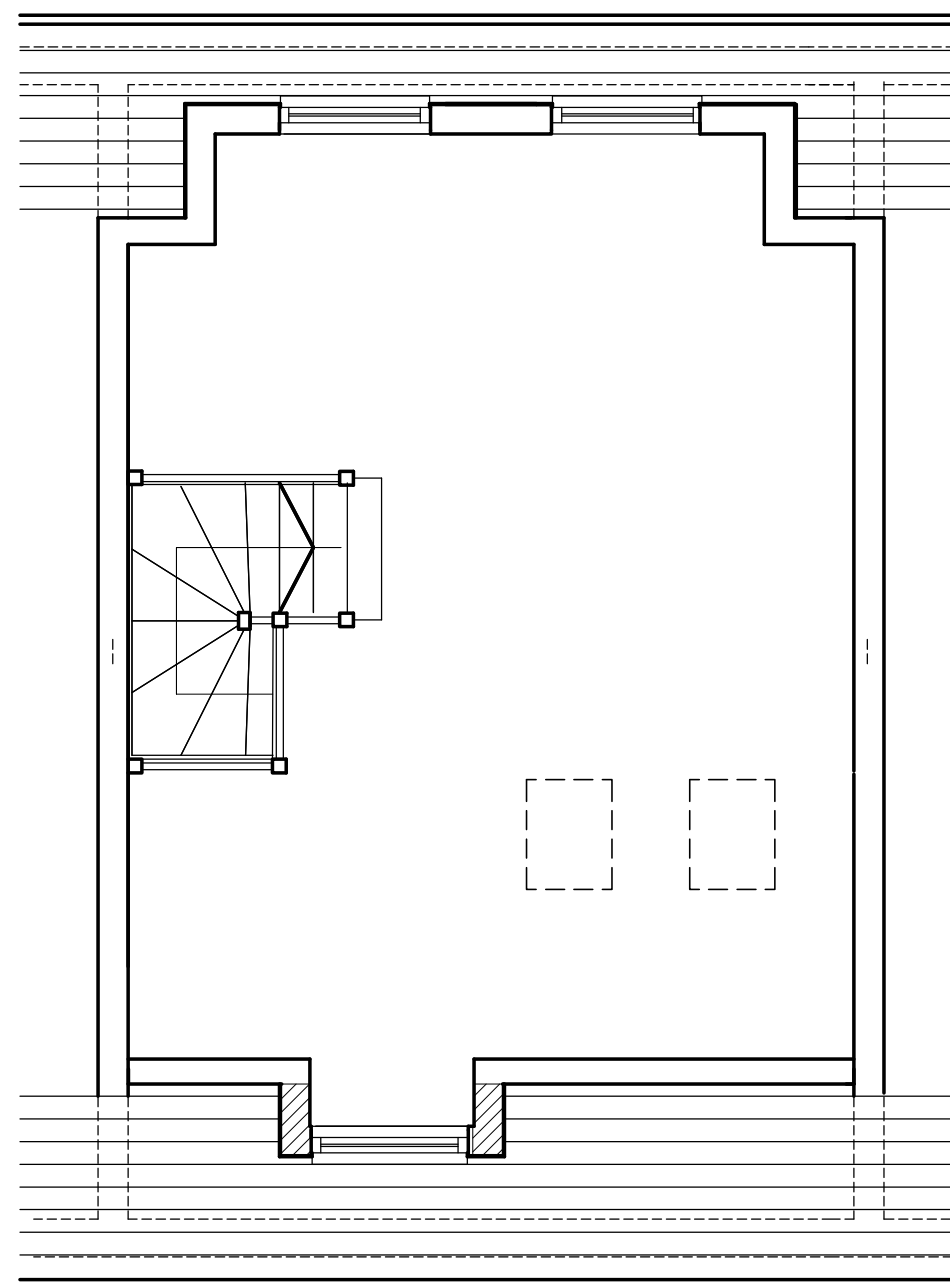

THIRD FLOOR
PROPOSED

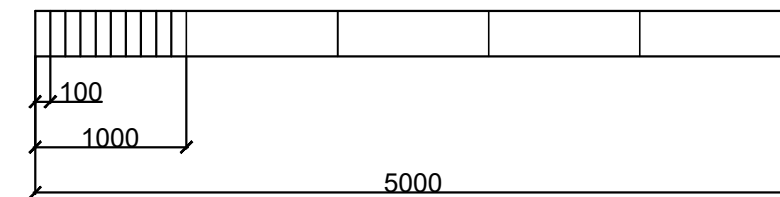

Scale 1 : 50 (millimetres)

Rev	Description	Date	Initial

Second Floor T 020 7494 3522 The Priory, Draycott Rd T 01749 34 66 99
26A Ganton Street F 020 7494 3533 Shepton Mallet F 01749 34 66 77
London W1F 7QZ
info@prime-meridian.co.uk www.prime-meridian.co.uk

PRIME MERIDIAN
Architects and structural engineers

Date:	25/06/2021
Scale:	1/50@ A3
Drawn:	JB
Client:	KILMINSTER

Project:	34 ST CRISPINS CLOSE HAMSTEAD
Title:	PROPOSED PLANS FRONT DORMER
No.	2021/SCP/10