




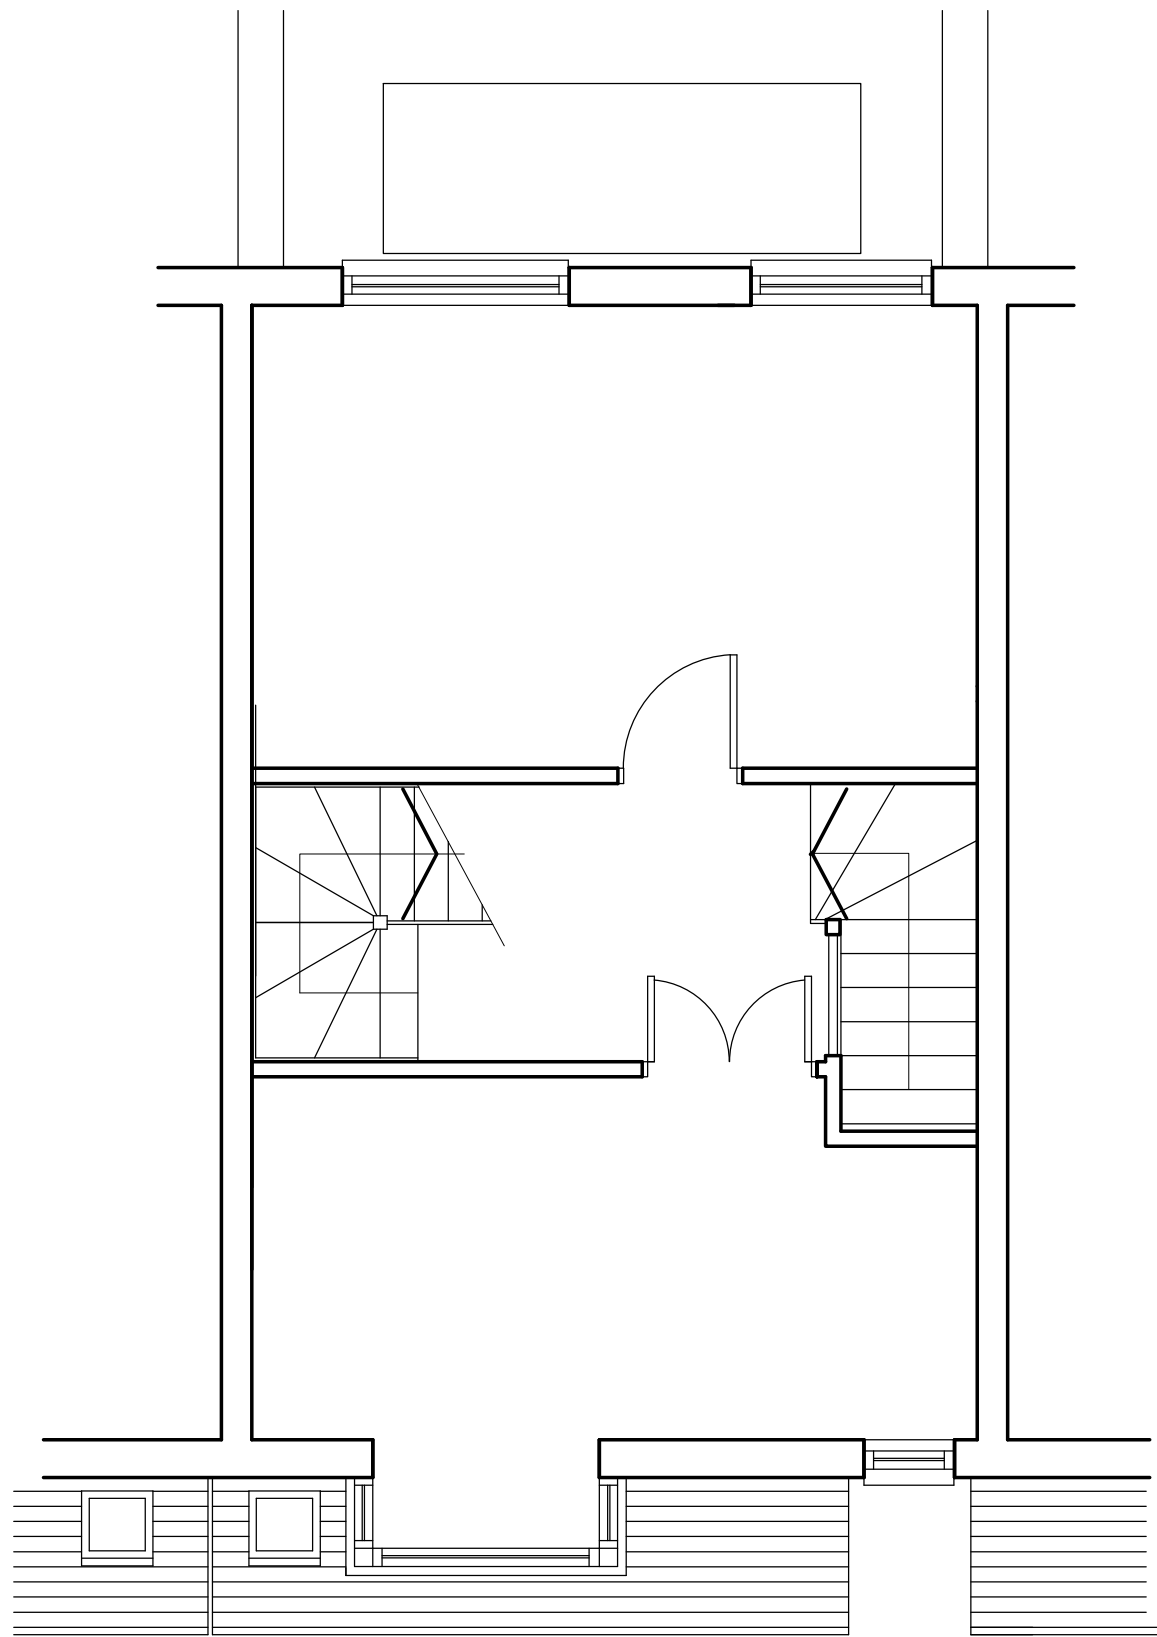

FIRST FLOOR
EXISTING

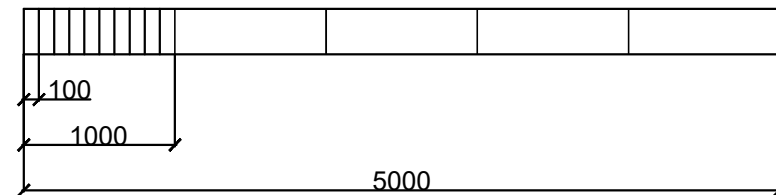

Scale 1 : 50 (millimetres)

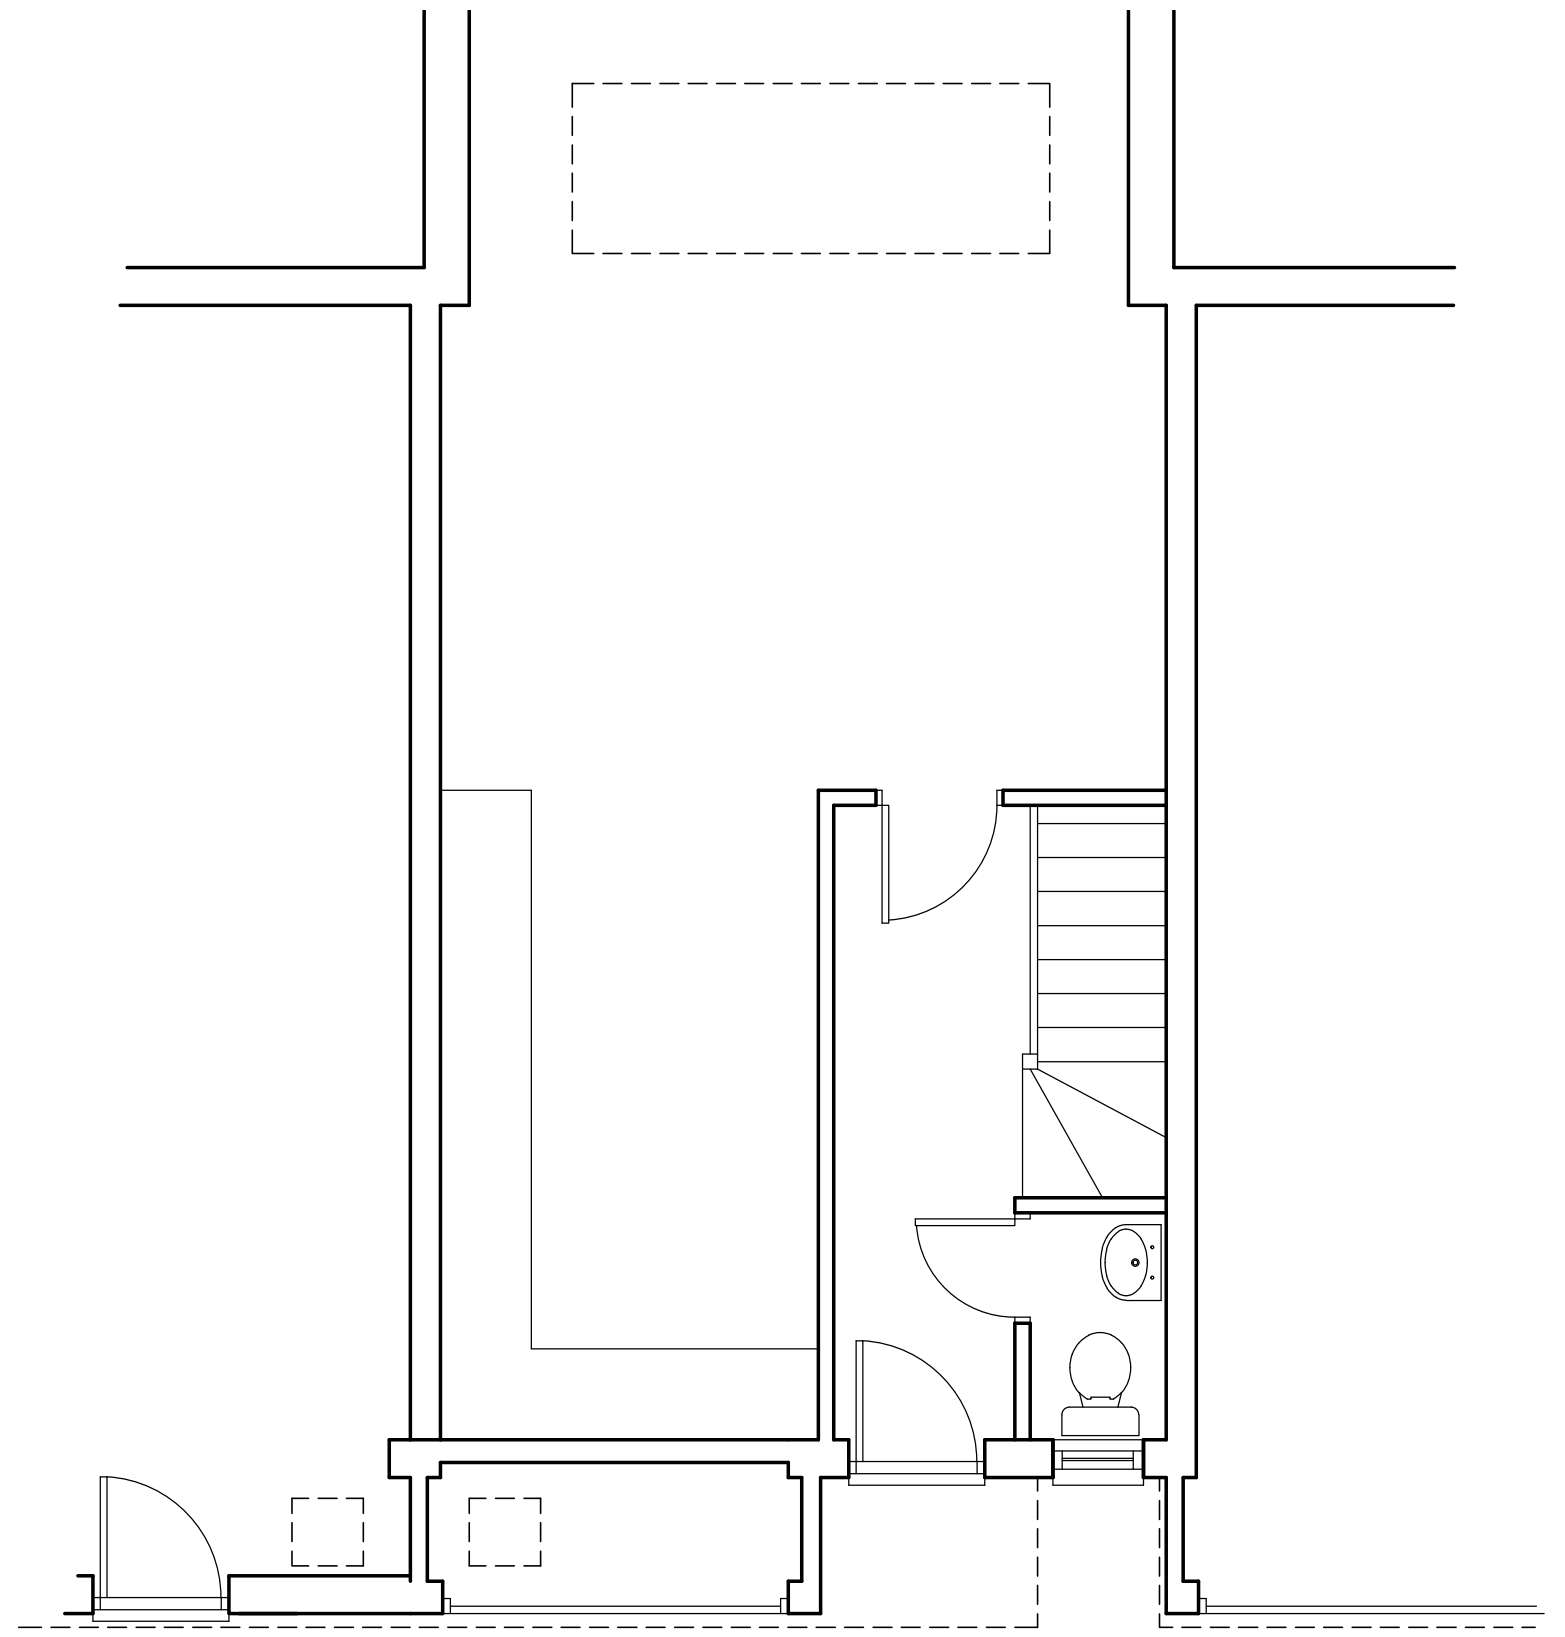

GROUND FLOOR
EXISTING

Rev	Description	Date	Initial

Second Floor 26A Ganton Street London W1F 7QZ info@prime-meridian.co.uk	T 020 7494 3522 F 020 7494 3533	The Priory, Draycott Rd Shepton Mallet Somerset BA4 5HS www.prime-meridian.co.uk	T 01749 34 66 99 F 01749 34 66 77
--	------------------------------------	---	--------------------------------------



Date:	25/06/2021
Scale:	1/50@ A3
Drawn:	JB
Client:	KILMINSTER

Project:	34 ST CRISPINS CLOSE HAMSTEAD
Title:	EXISTING PLANS PORCH
No.	2021/SCP/PP01