


PROPOSED SECTION

Rev	Description	Date	Initial

Second Floor	T 020 7494 3522	The Priory, Draycott Rd	T 01749 34 66 99
26A Ganton Street	F 020 7494 3533	Shepton Mallet	F 01749 34 66 77
London W1F 7QZ		Somerset BA4 5HS	
info@prime-meridian.co.uk		www.prime-meridian.co.uk	

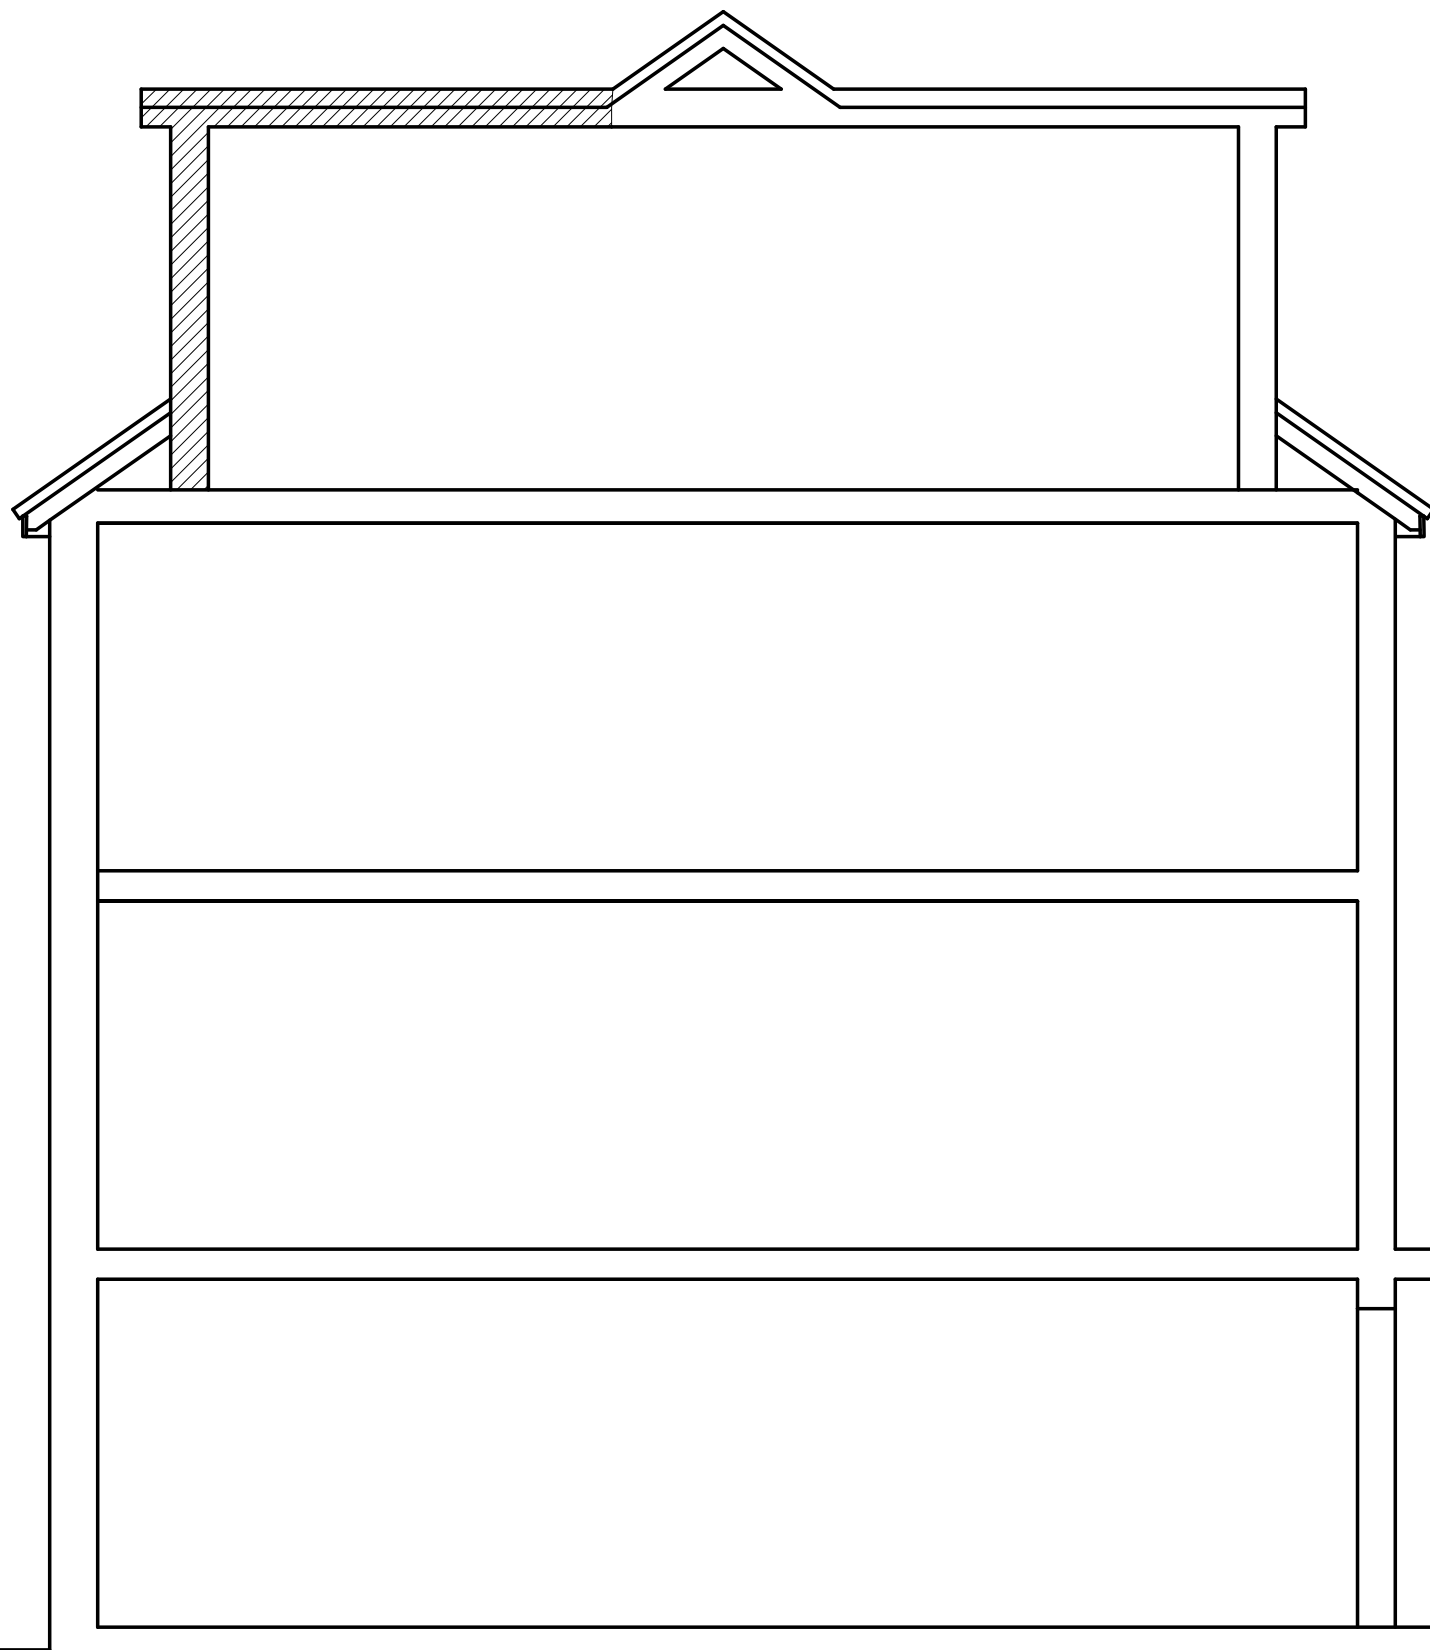

Date:	25/11/2022
Scale:	1/50@ A3
Drawn:	JB
Client:	KILMINSTER

Project:	34 ST CRISPINS CLOSE HAMSTEAD
Title:	PROPOSED SECTION MAIN HOUSE
No.	2021/SCP/PRO01