


**LOCATION PLAN**  
1 : 1250 @A3

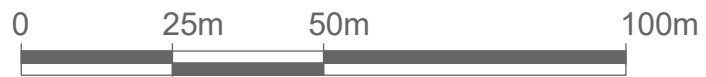

**BLOCK PLAN**  
1 : 500 @A3



Written dimensions to be taken in preference to scaled dimensions. The Contractor is responsible for checking all dimensions before work starts.  
All work is to be carried out to the requirements, and to the satisfaction of the Local Authority.  
These drawings are for planning purposes only  
Any discrepancies to be brought to the attention of 4D Planning Consultants immediately.

Description

Rev	Date	Description	by	chk

**4D PLANNING™**  
Chartered Town Planners & Architectural Technicians

Architecture | Town Planning

T: 0203 1500 183 www.GetMePlanning.com

www.GetMePlanning.com

Client  
Dr Kev Patel

Project  
96 Marchmont Street London  
WC1N 1AG

Title  
**BLOCK AND  
LOCATION PLANS**

Date: 16.12.2022	Rev:
Scale: AS INDICATED	
Drawing No.4D -342 E 00	
Drawn by : MAX	