





02/230 - Proposed Terrace Elevation

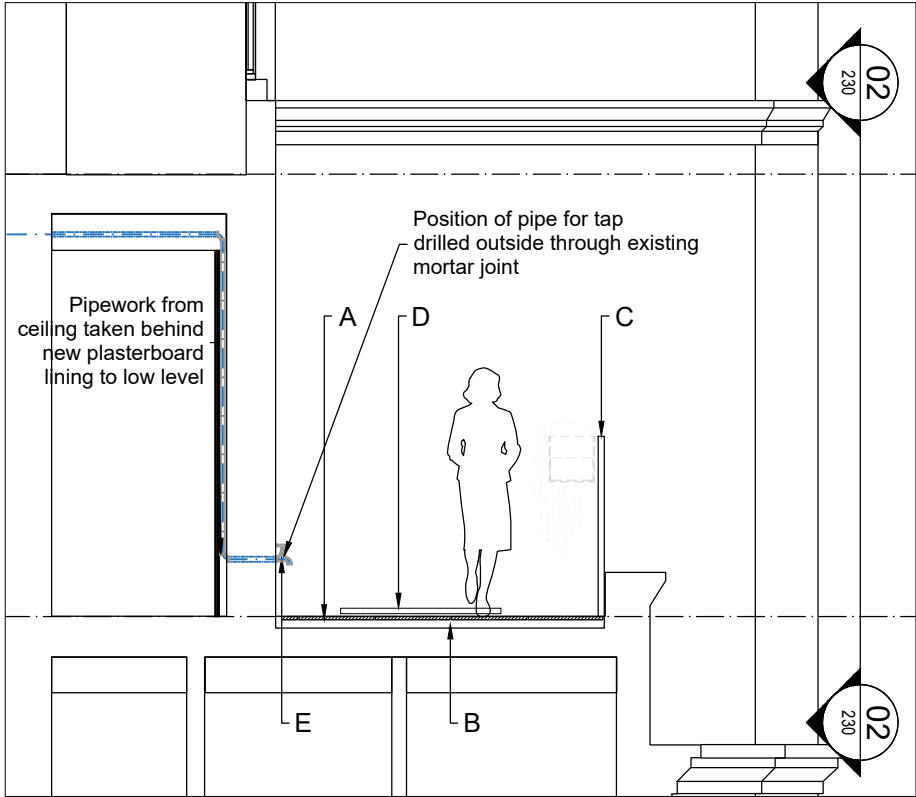

03/230 - Proposed Terrace Section

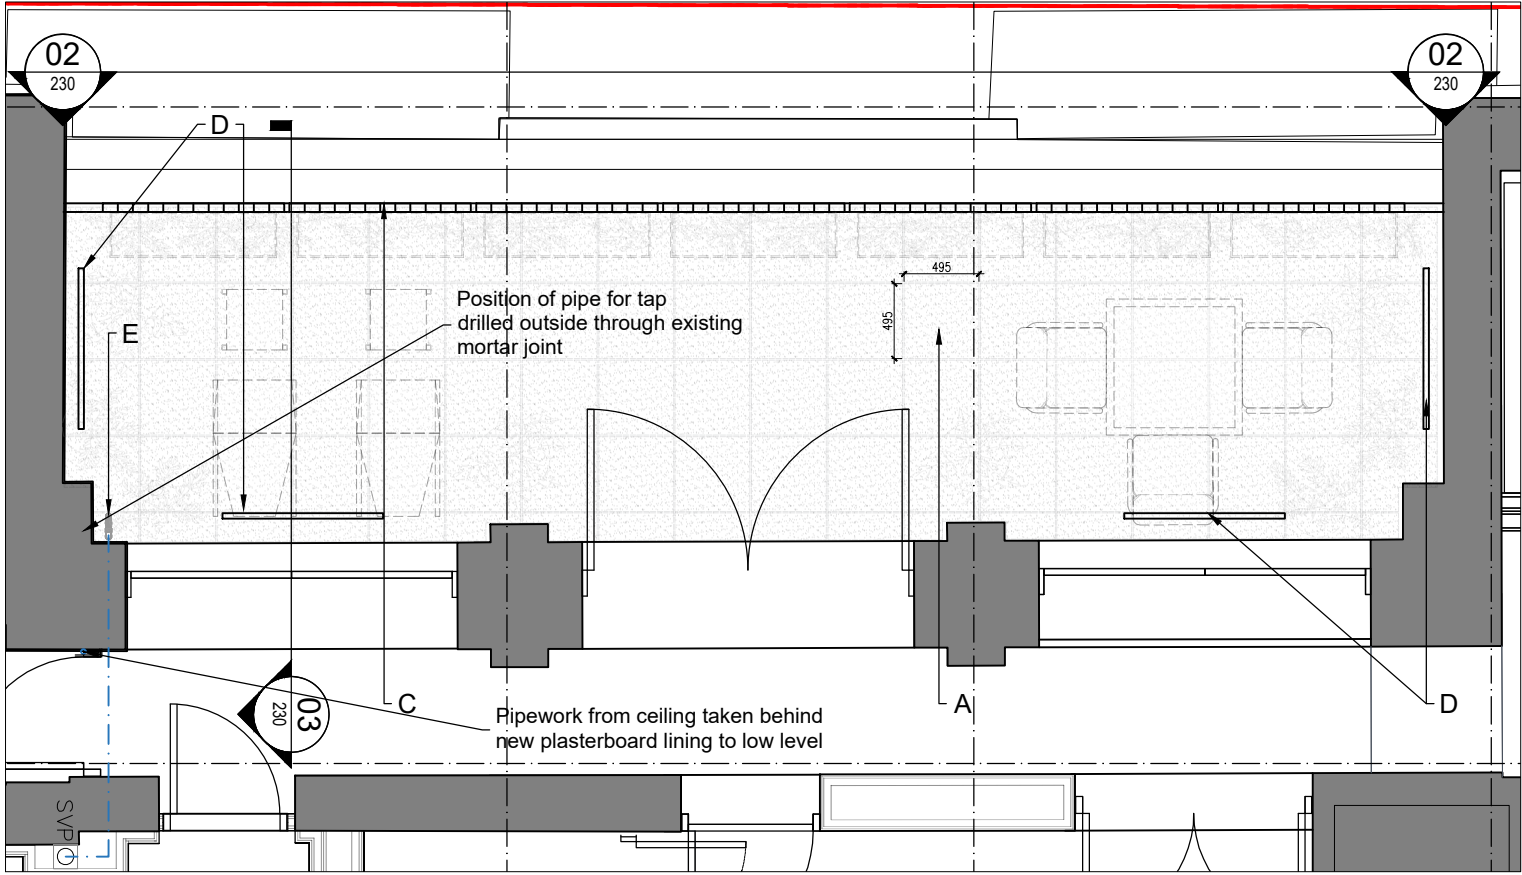

01/230 - Proposed Terrace Plan

Note

This drawing is not to be scaled. Use figured dimensions only. All dimensions are to be checked on site and any discrepancies, errors or omissions are to be reported to the architect prior to commencement of works.

KEY

- A. Cotto Tech 20mm - 495 x 495 x 20 Outdoor Porcelain Tiles - DXF MT0 06
- B. Existing tile support system retained
- C. Existing balustrades
- D. Existing external lighting retained
- E. External water tap to brickwork. Pipework drilled from outside through existing mortar joint



A. Anti-frost External Tap



B. Cotto Tech 20mm - Outdoor Porcelain Tiles by Domus

A	Revised following case officers comments 23.01.23	23.01.23	RW
---	---	----------	----

Rev	Notes	Date	By
-----	-------	------	----

Planning