
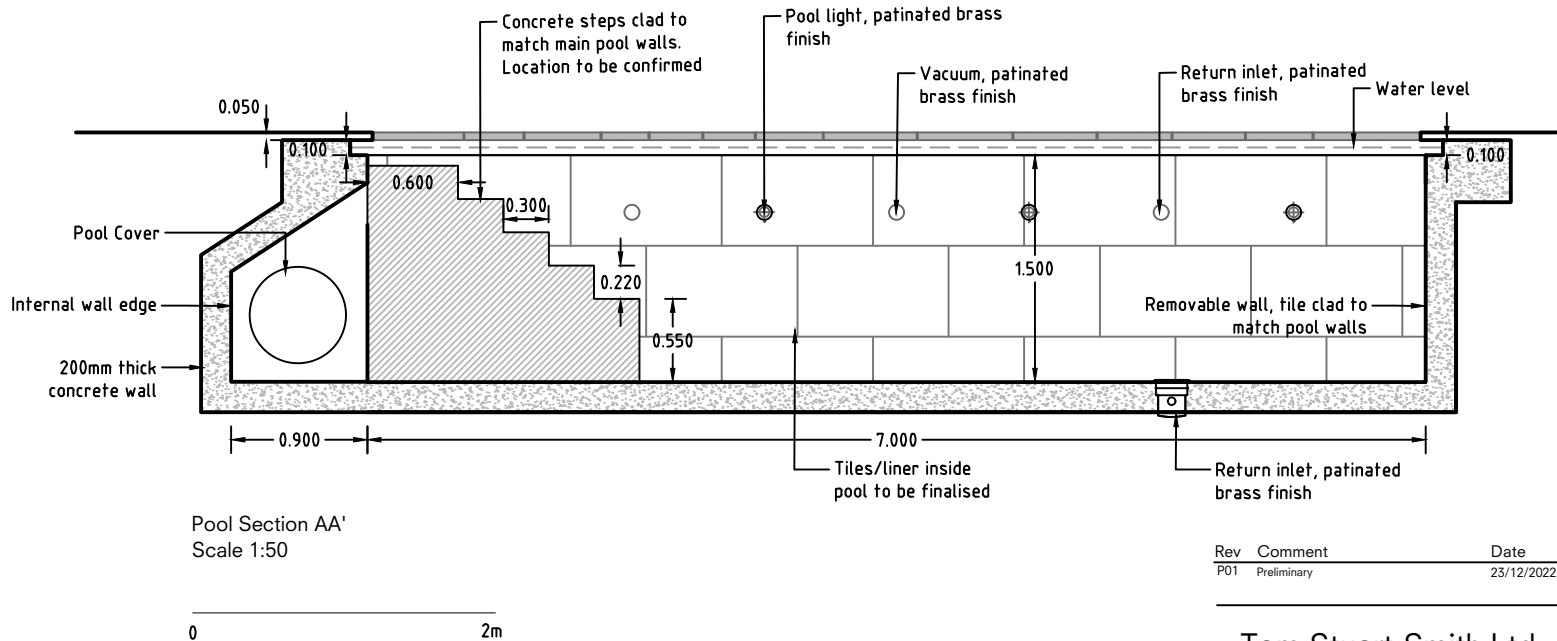


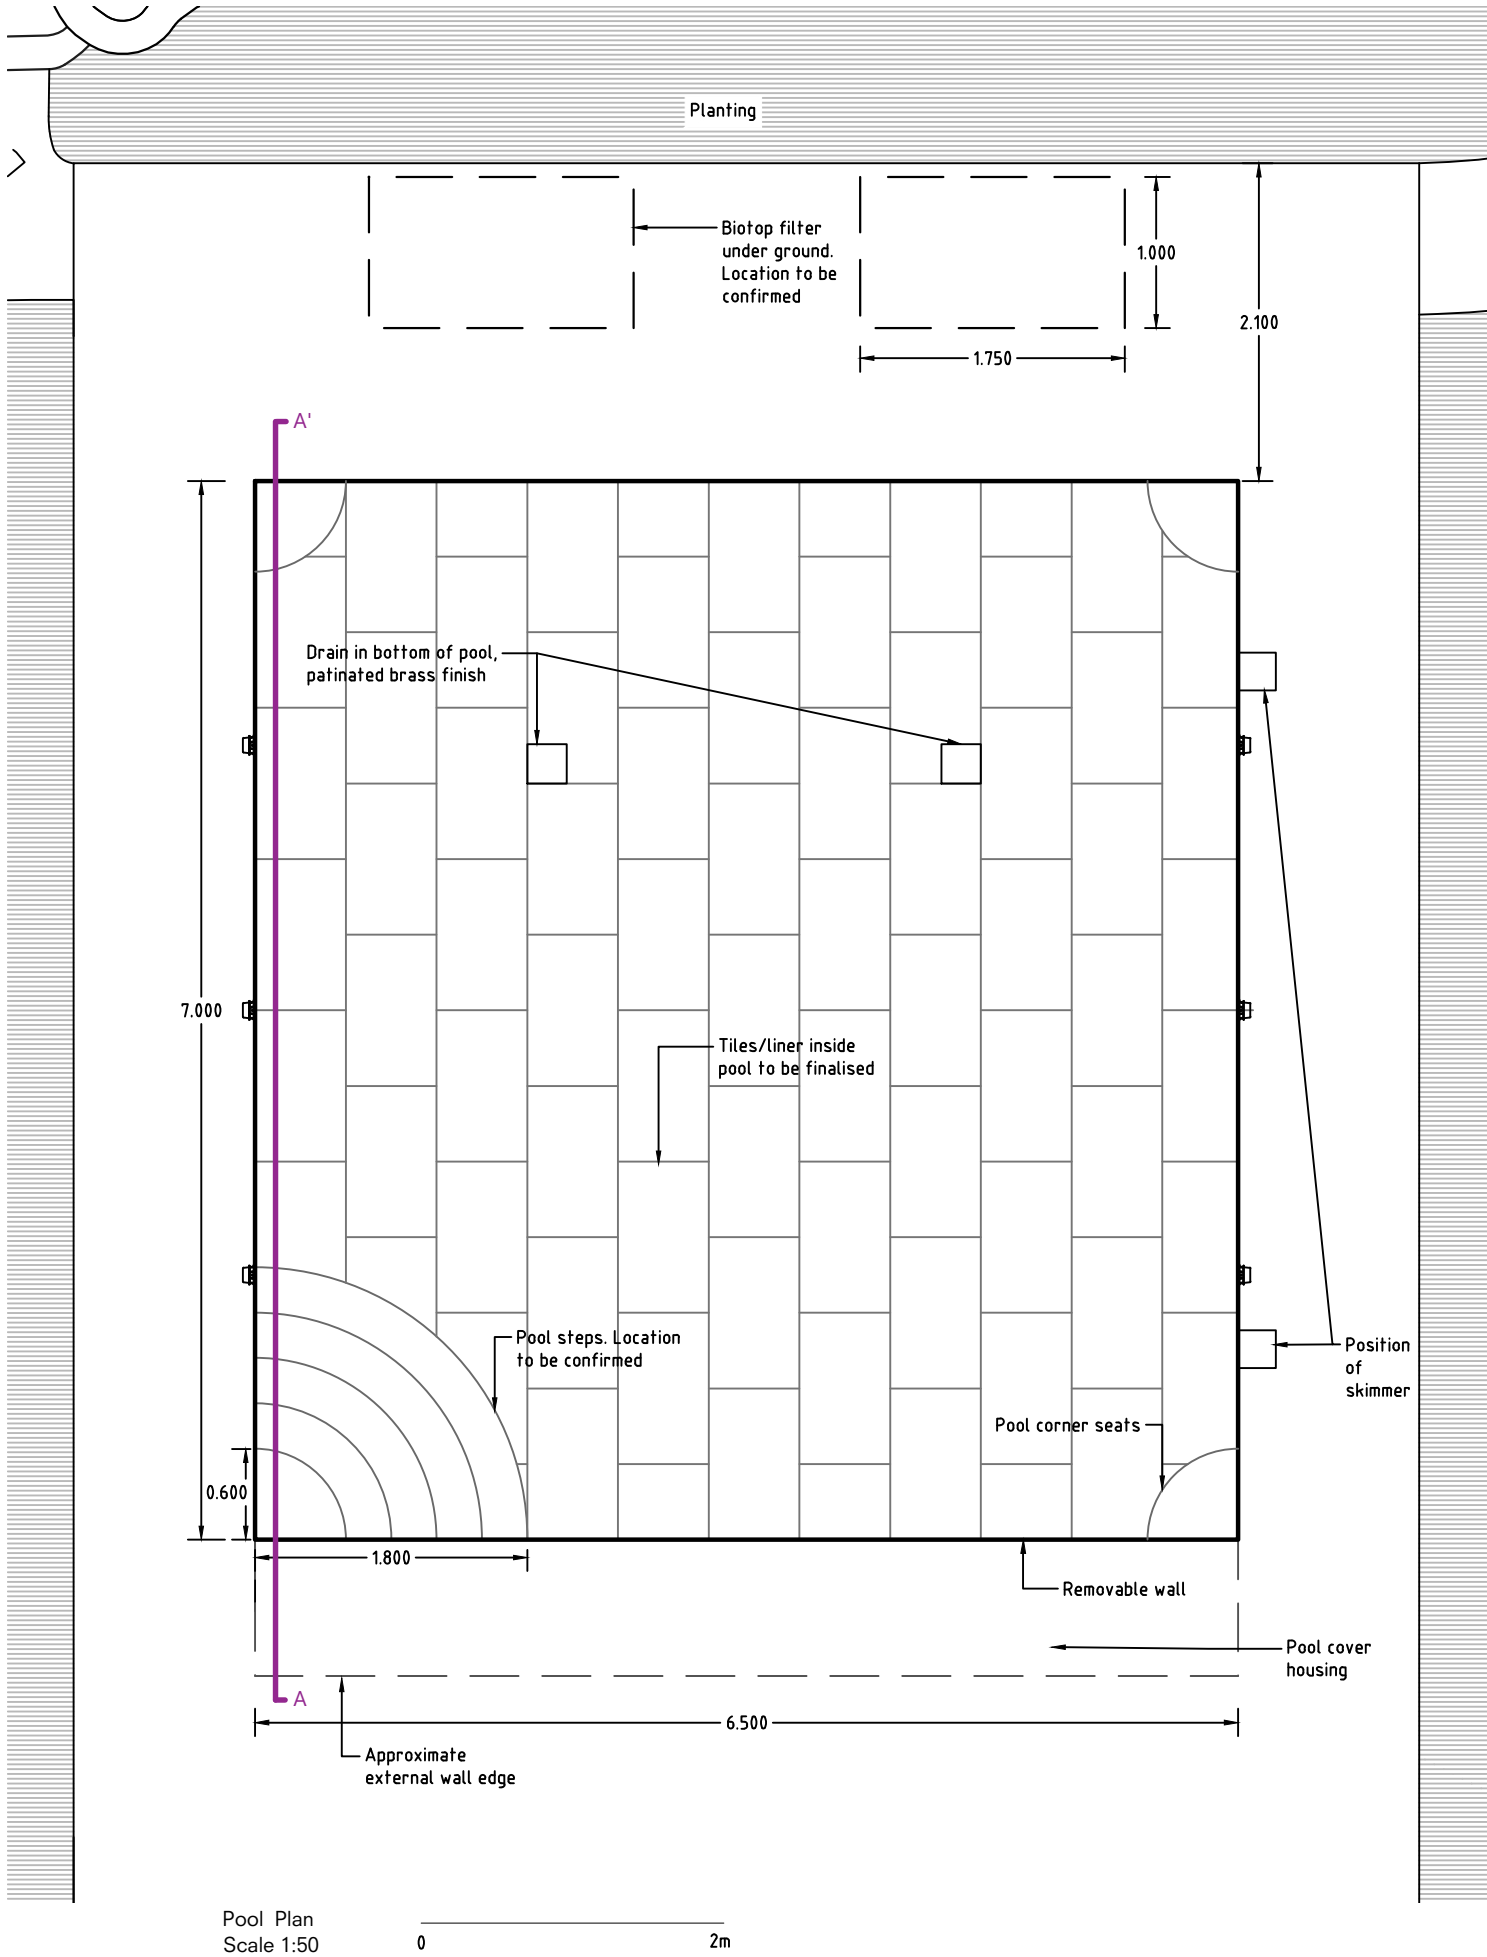

Rev	Comment	Date
P01	Preliminary	23/12/2022

Tom Stuart-Smith Ltd
The Dairy Studio
Sergehill Ln, Abbots Langley WD5 0RZ
Tel: +44 (0)207 253 2100


Status: Preliminary

Project:
7 The Grove

Drawing:
Pool Layout Details

Scale: As shown @ A3
Dwg: 402-L-D-400 Rev: P01


Drawn: ET
Date: 23/12/2022 ref:

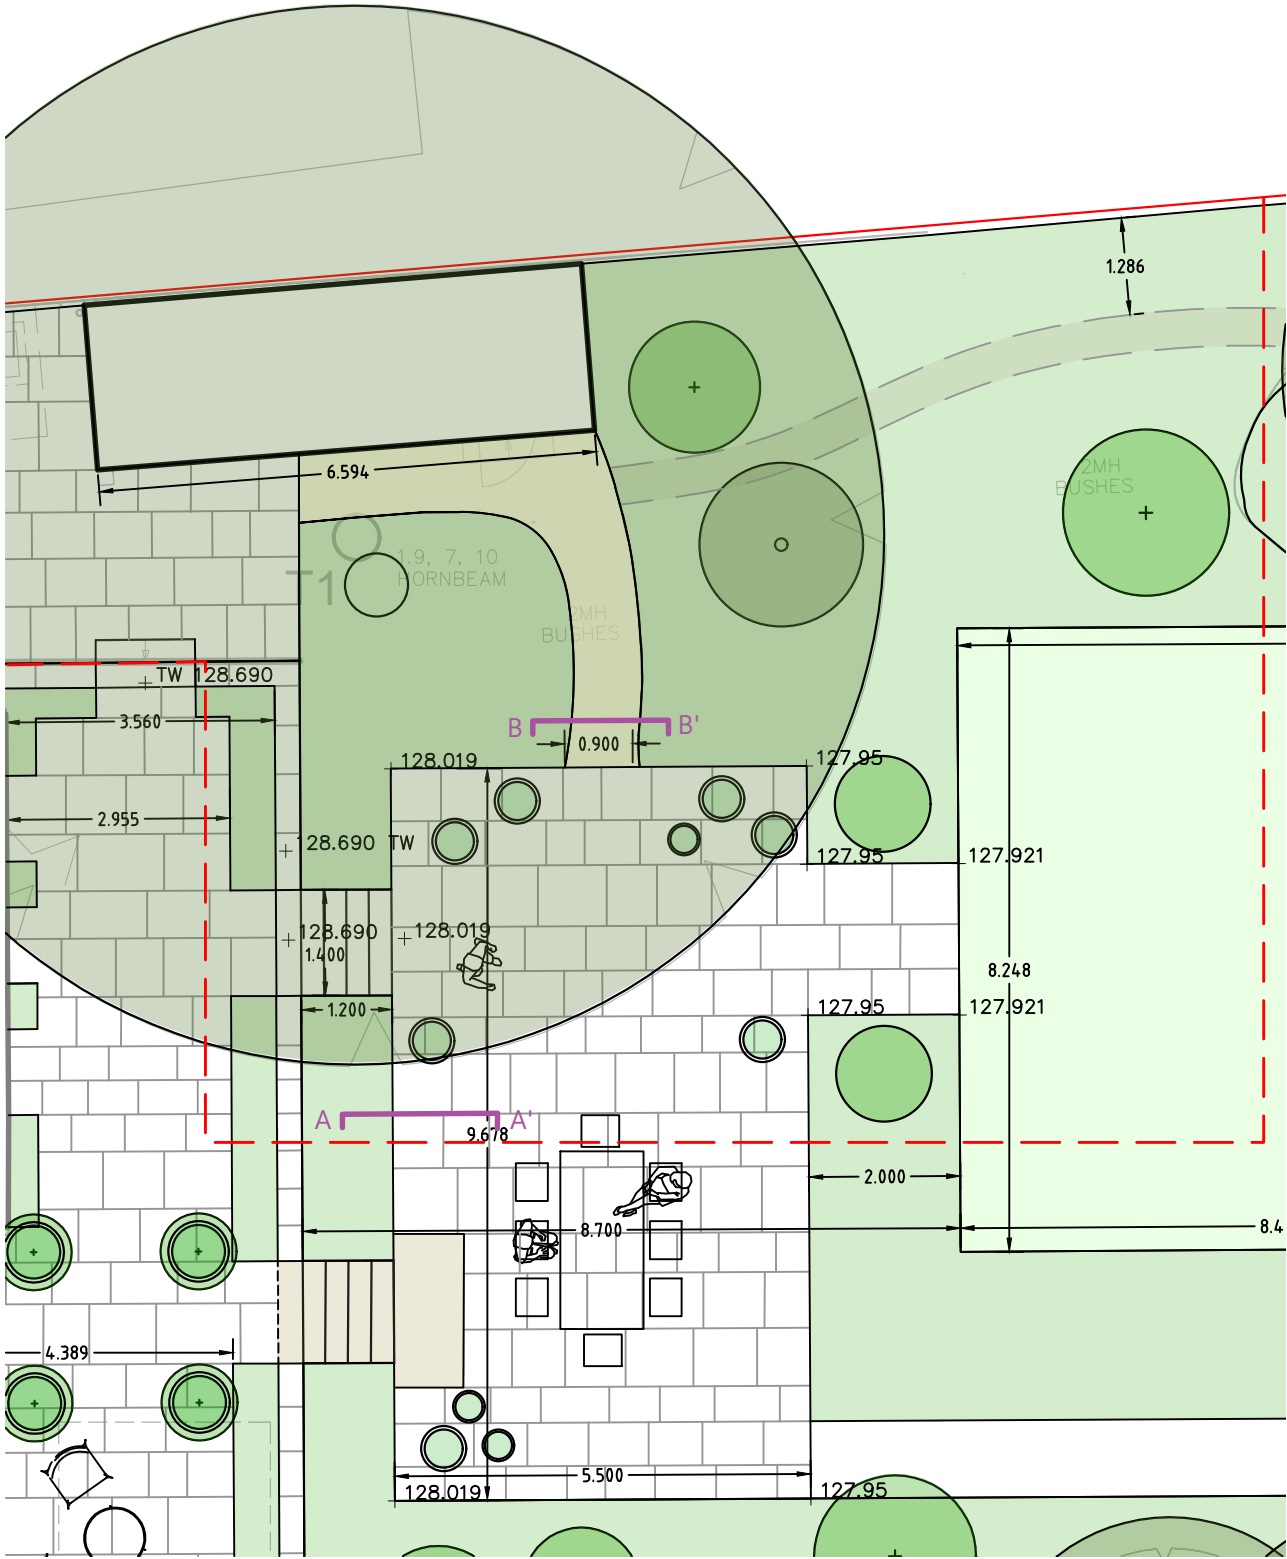


Location Plan
Scale 1:100

Root Protection Area

0 2m

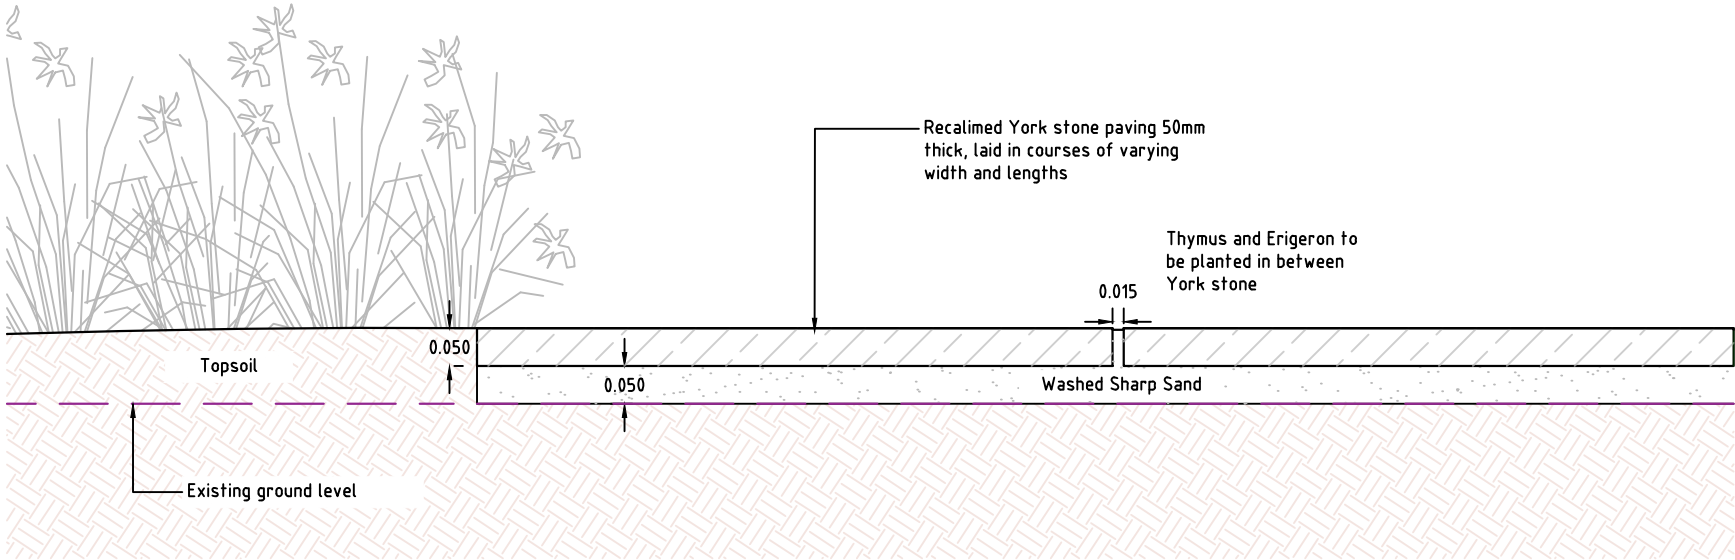

Reclaimed York Stone Terrace Within Root Protection Area
Section AA'
Scale 1:10

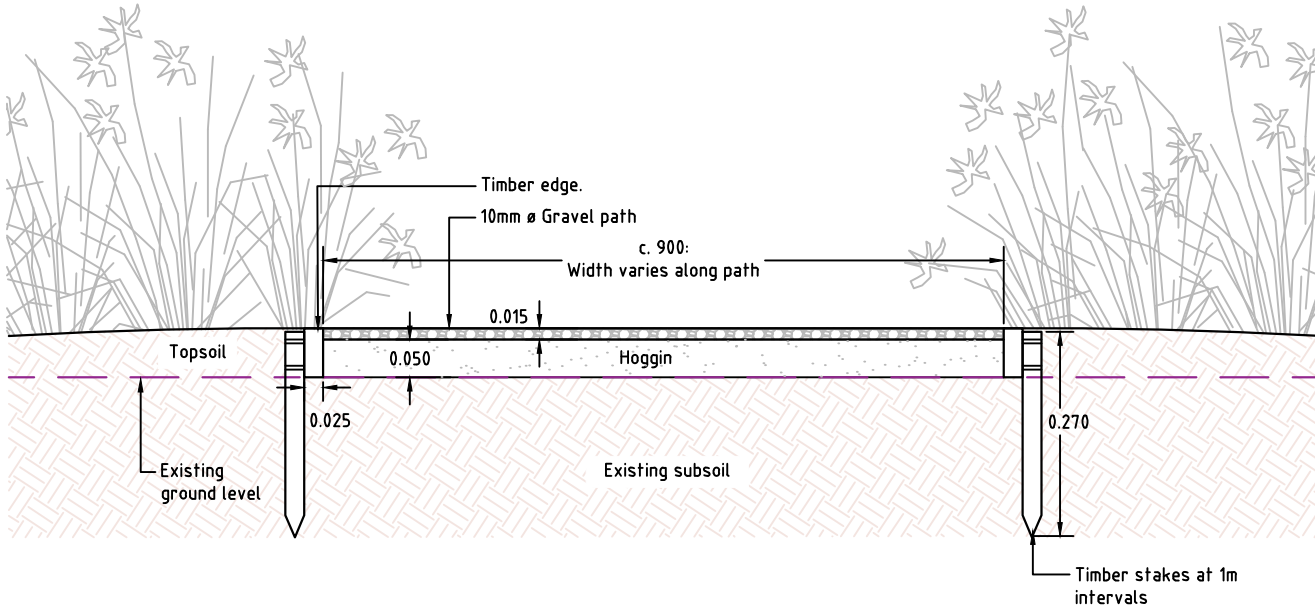

Gravel Path Within Root Protection Area
Section BB'
Scale 1:10

Rev	Comment	Date
P01	Preliminary	23/12/2022

Tom Stuart-Smith Ltd
The Dairy Studio
Sergehill Ln, Abbots Langley WD5 0RZ
Tel: +44 (0)207 253 2100

Status: Preliminary

Project:
7 The Grove

Drawing:
Paving Details
within Root Protection Areas

Scale: As shown @ A3




Dwg: 402-L-D-404

Rev: P01

Drawn: ET

Date: 23/12/2022

ref:

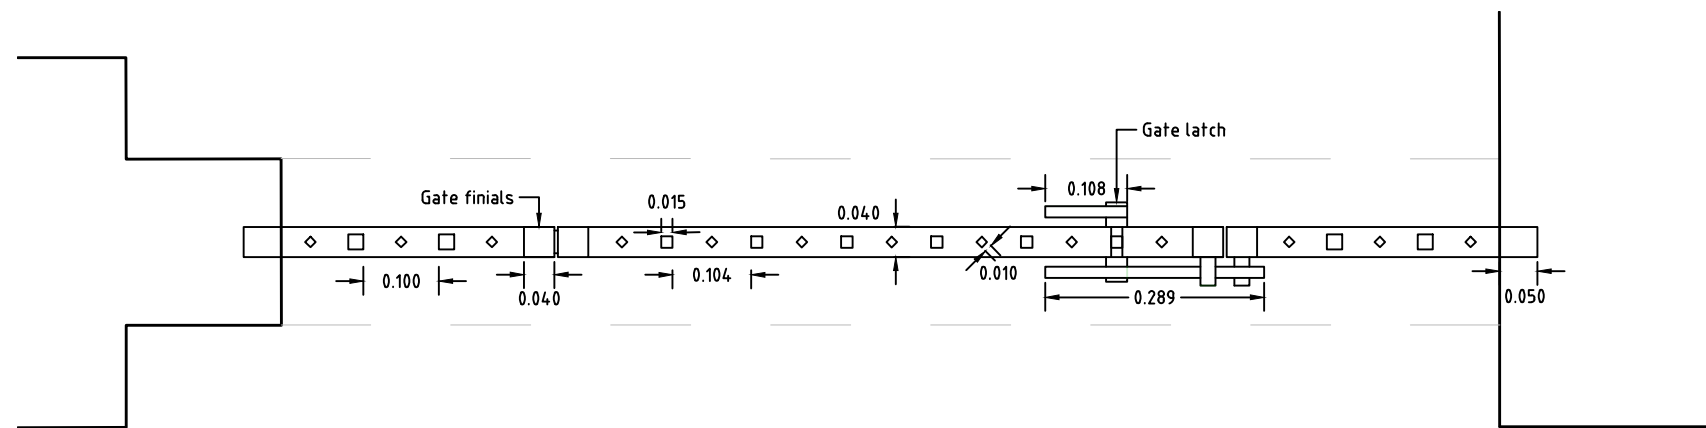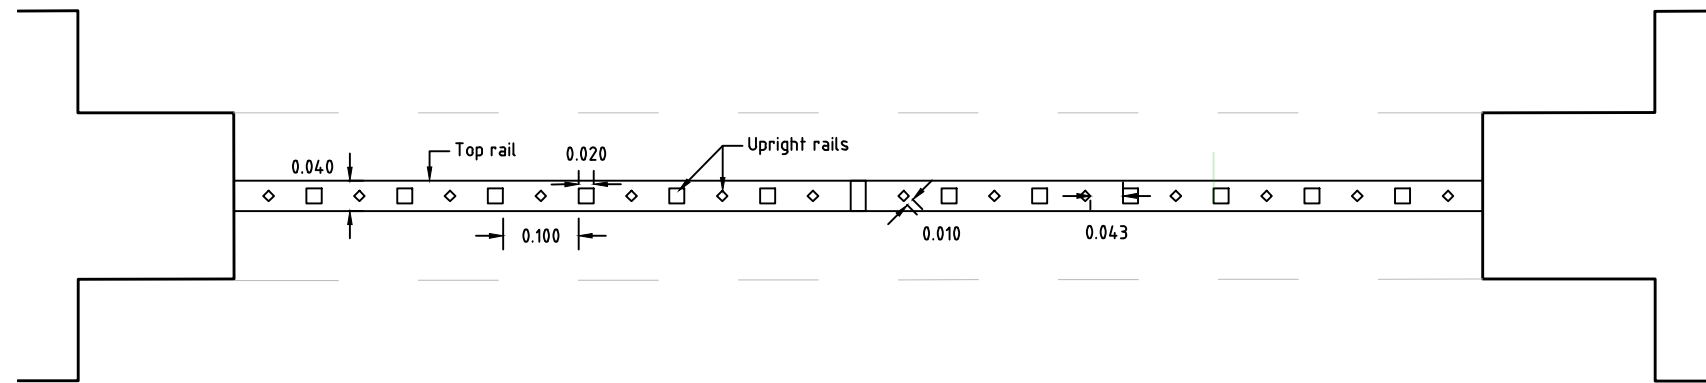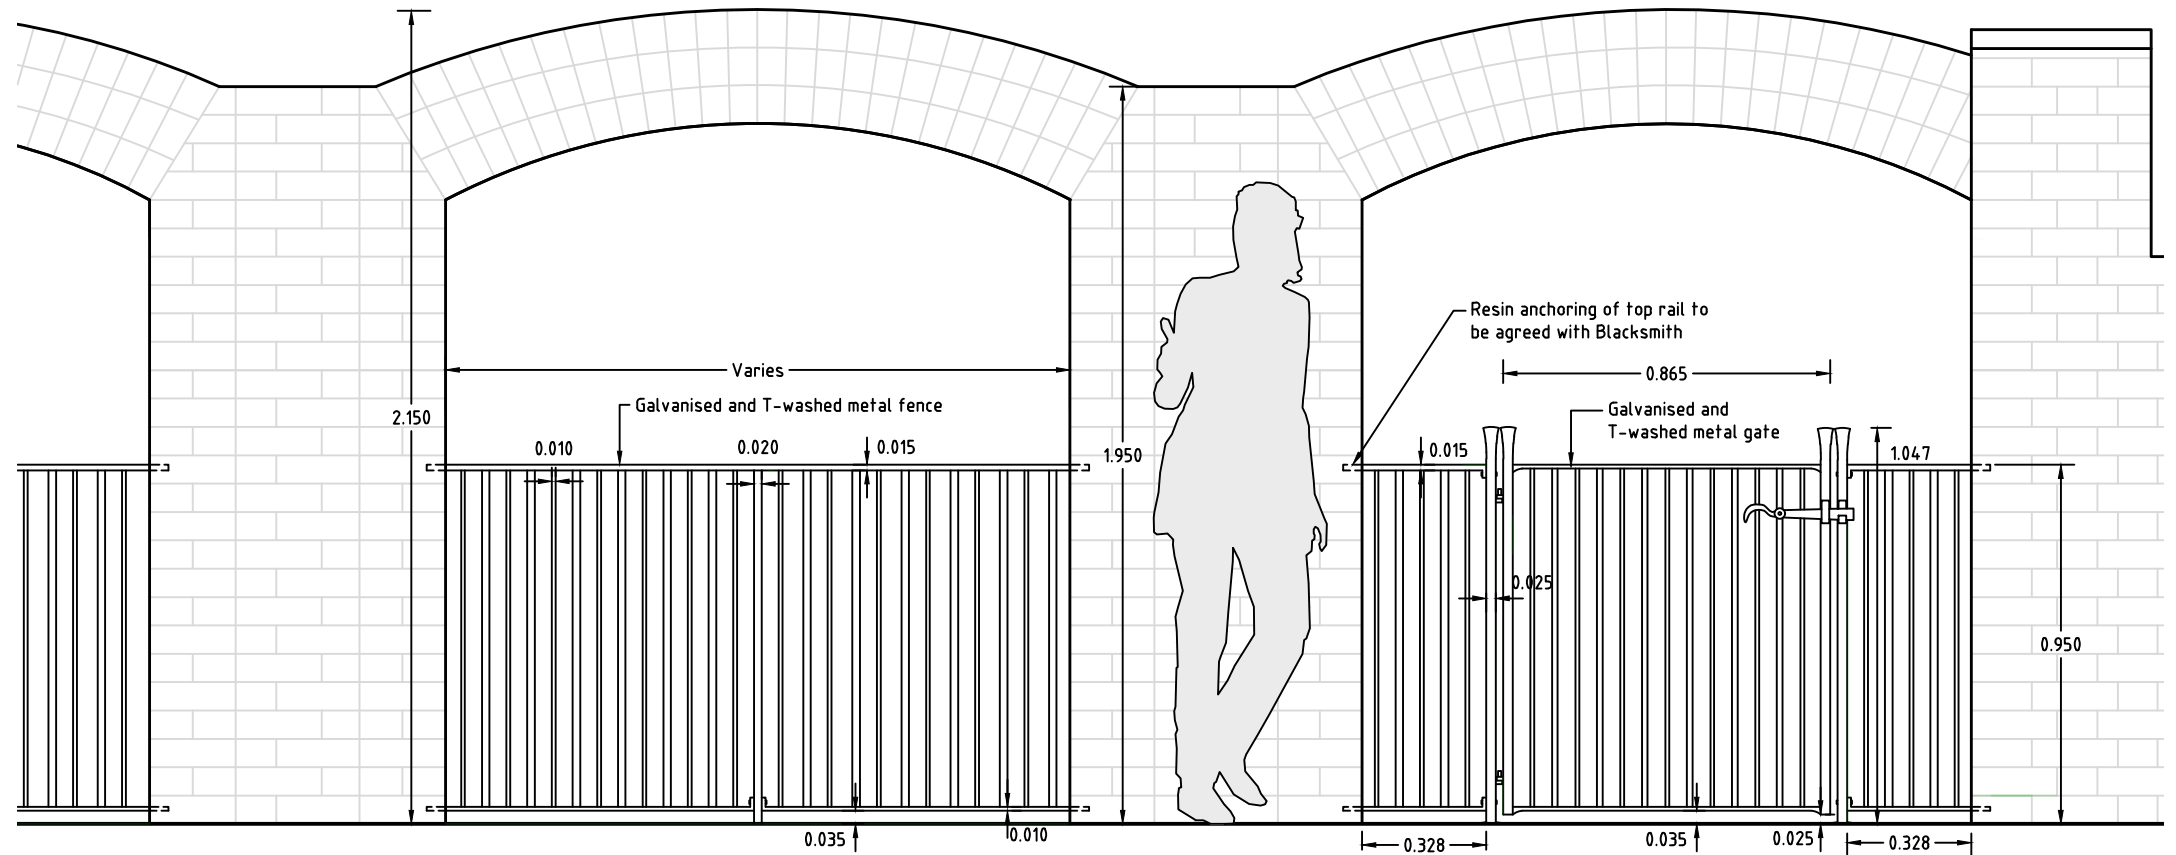

Rev	Comment	Date
P01	Preliminary	23/12/2022

Tom Stuart-Smith Ltd
The Dairy Studio
Sergehill Ln, Abbots Langley WD5 0RZ
Tel: +44 (0)207 253 2100

Status: Preliminary

Project:
7 The Grove


Drawing:
Fence and Gate Details

Scale: As shown @ A3
Dwg: 402-L-D-406

Rev: P01

Drawn: ET
Date: 23/12/2022


ref:

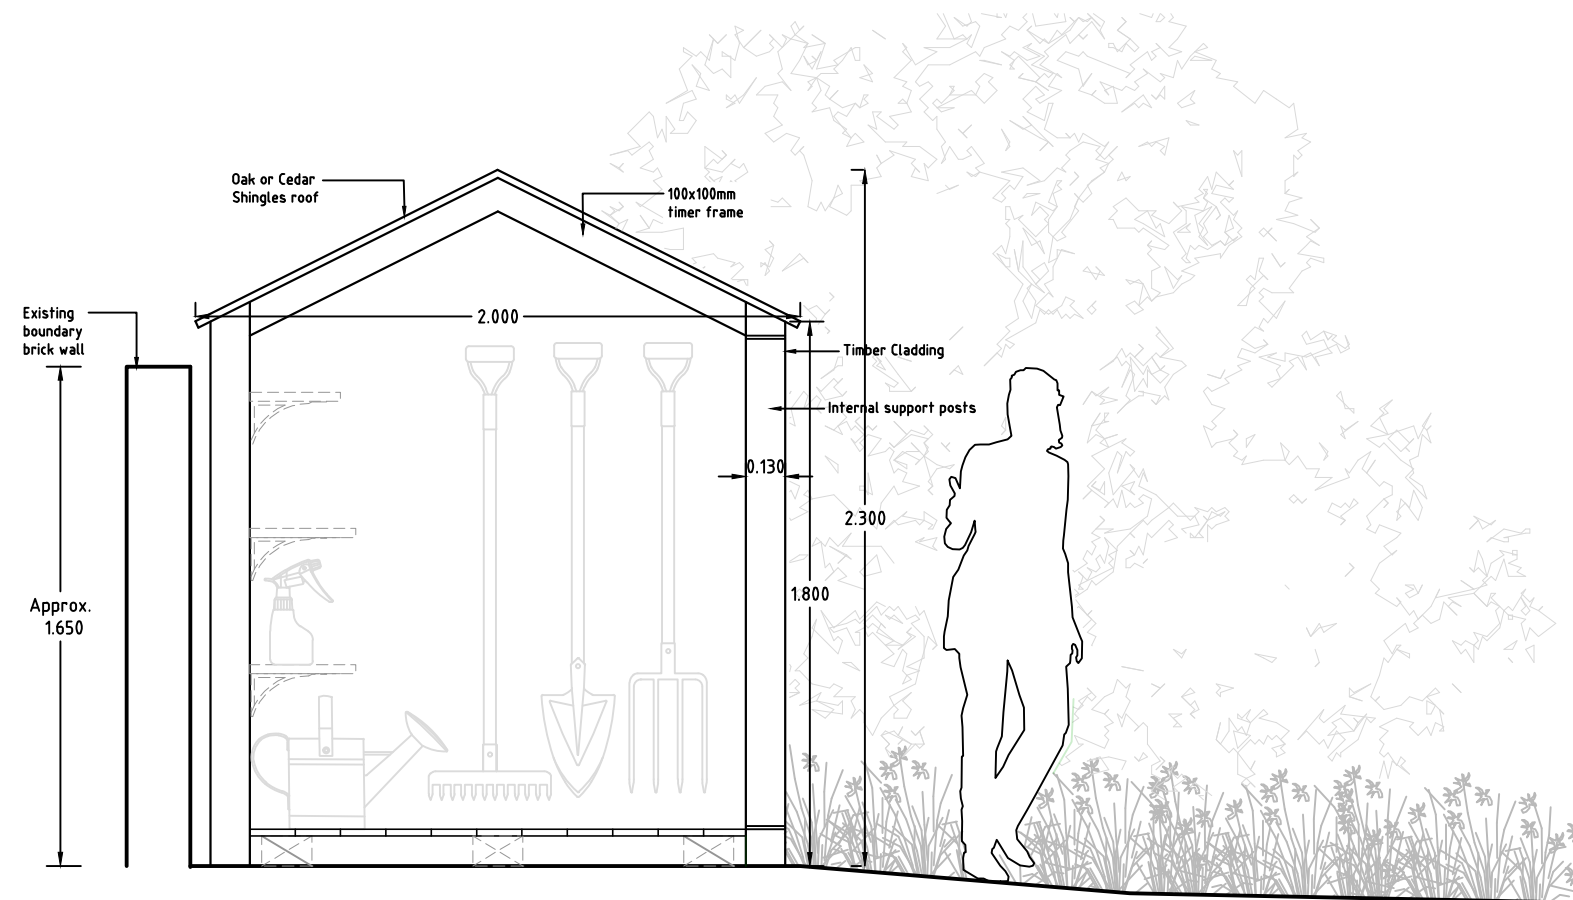


Timber Garden Shed 1
Section AA'
Scale 1:25



Location Plan
Scale 1:200

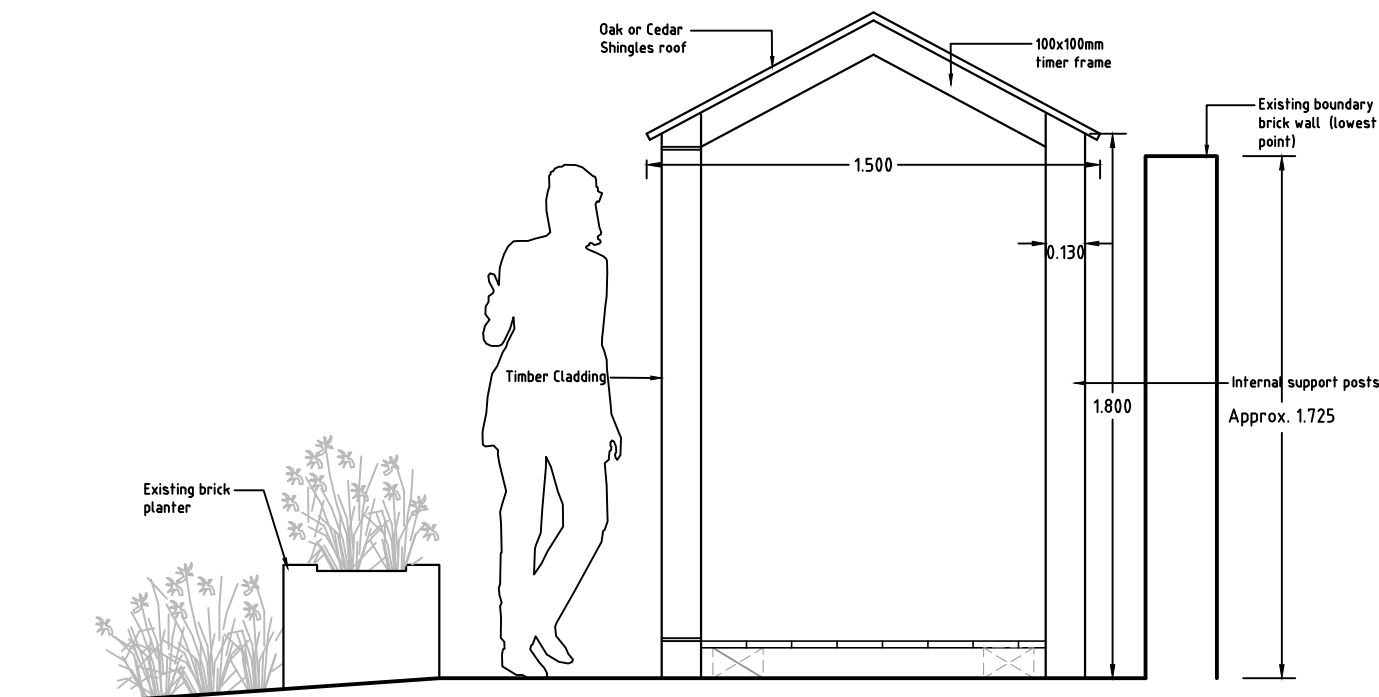

Timber Garden Shed 2
Section BB'
Scale 1:25

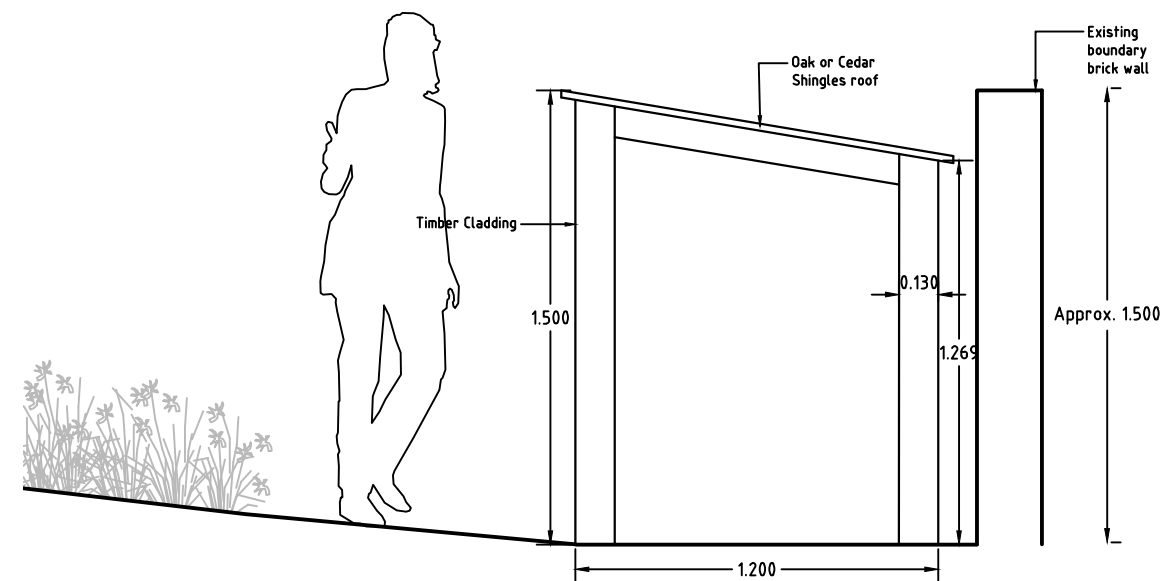

Log Store
Section CC'
Scale 1:25

Rev	Comment	Date
P01	Preliminary	23/12/2022

Tom Stuart-Smith Ltd
The Dairy Studio
Sergehill Ln, Abbots Langley WD5 0RZ
Tel: +44 (0)207 253 2100

Status: Preliminary

Project:
7 The Grove

Drawing:
Timber Garden Sheds and
Log Store Details

Scale: As shown @ A3
Dwg: 402-L-D-407

Rev: P01

Drawn: ET
Date: 23/12/2022

ref: