


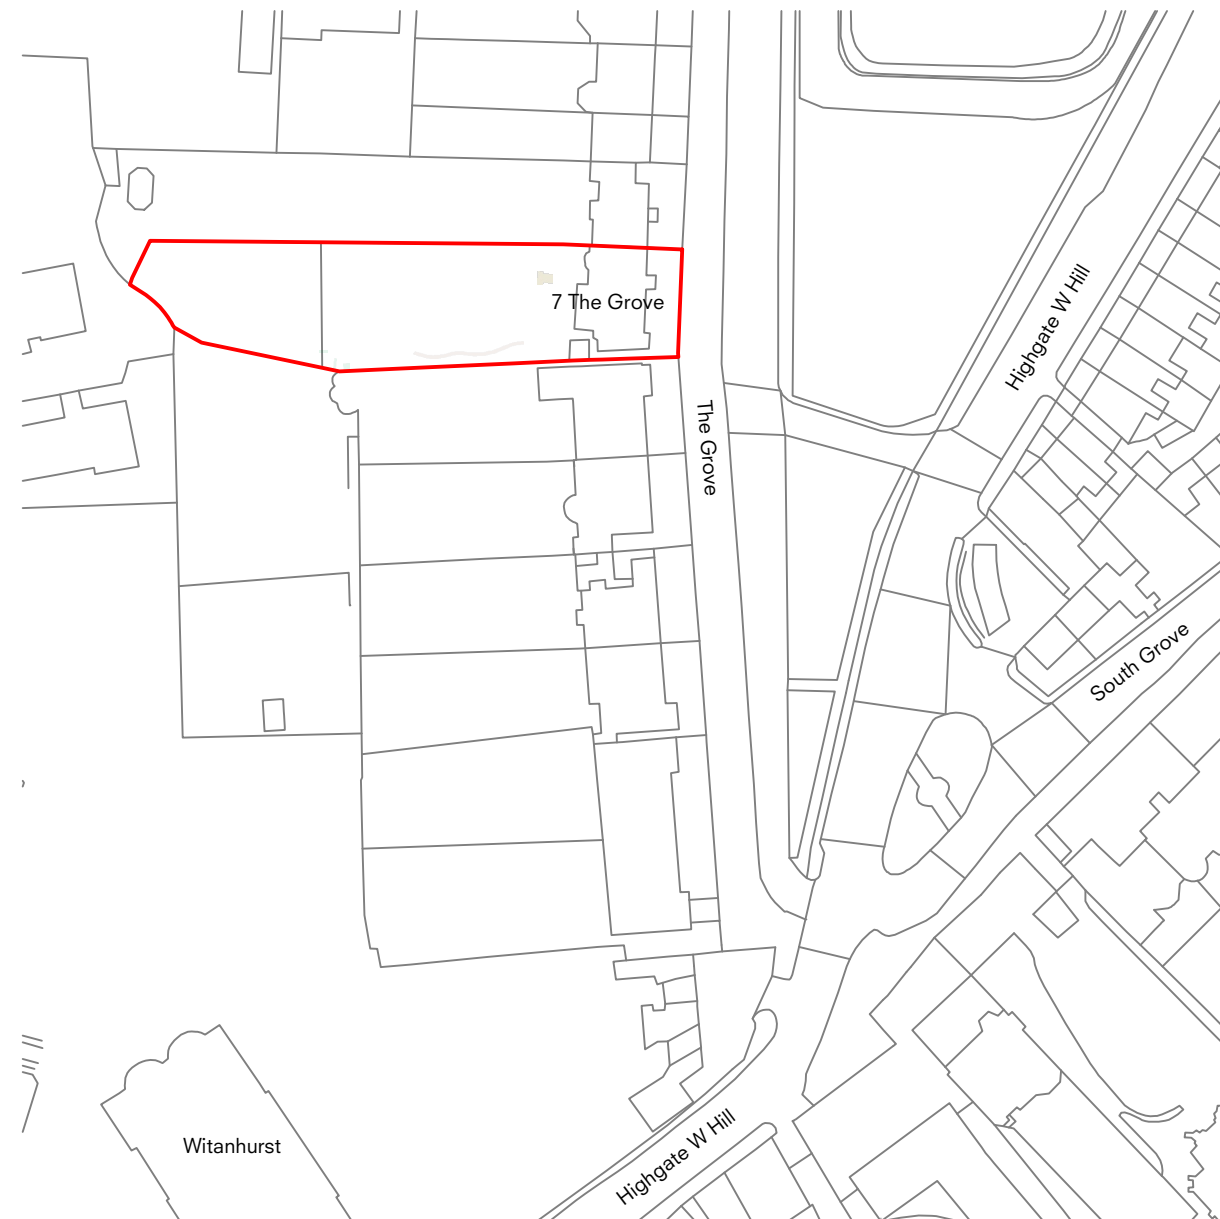

Key

Site application
boundary and
ownership boundary

0 10m

Rev	Comment	Date
P01	Preliminary	23/12/2022

Tom Stuart-Smith Ltd

The Dairy Studio
Sergehill Ln, Abbots Langley WD5 0RZ
Tel: +44 (0)207 253 2100

Status: Preliminary

Project:
7 The Grove

Drawing:
Site Location Plan


Scale: 1:1250 at A3
Dwg: 402-L-P-800

Rev: P01

Drawn: ET

Date: 23/12/2022

ref:

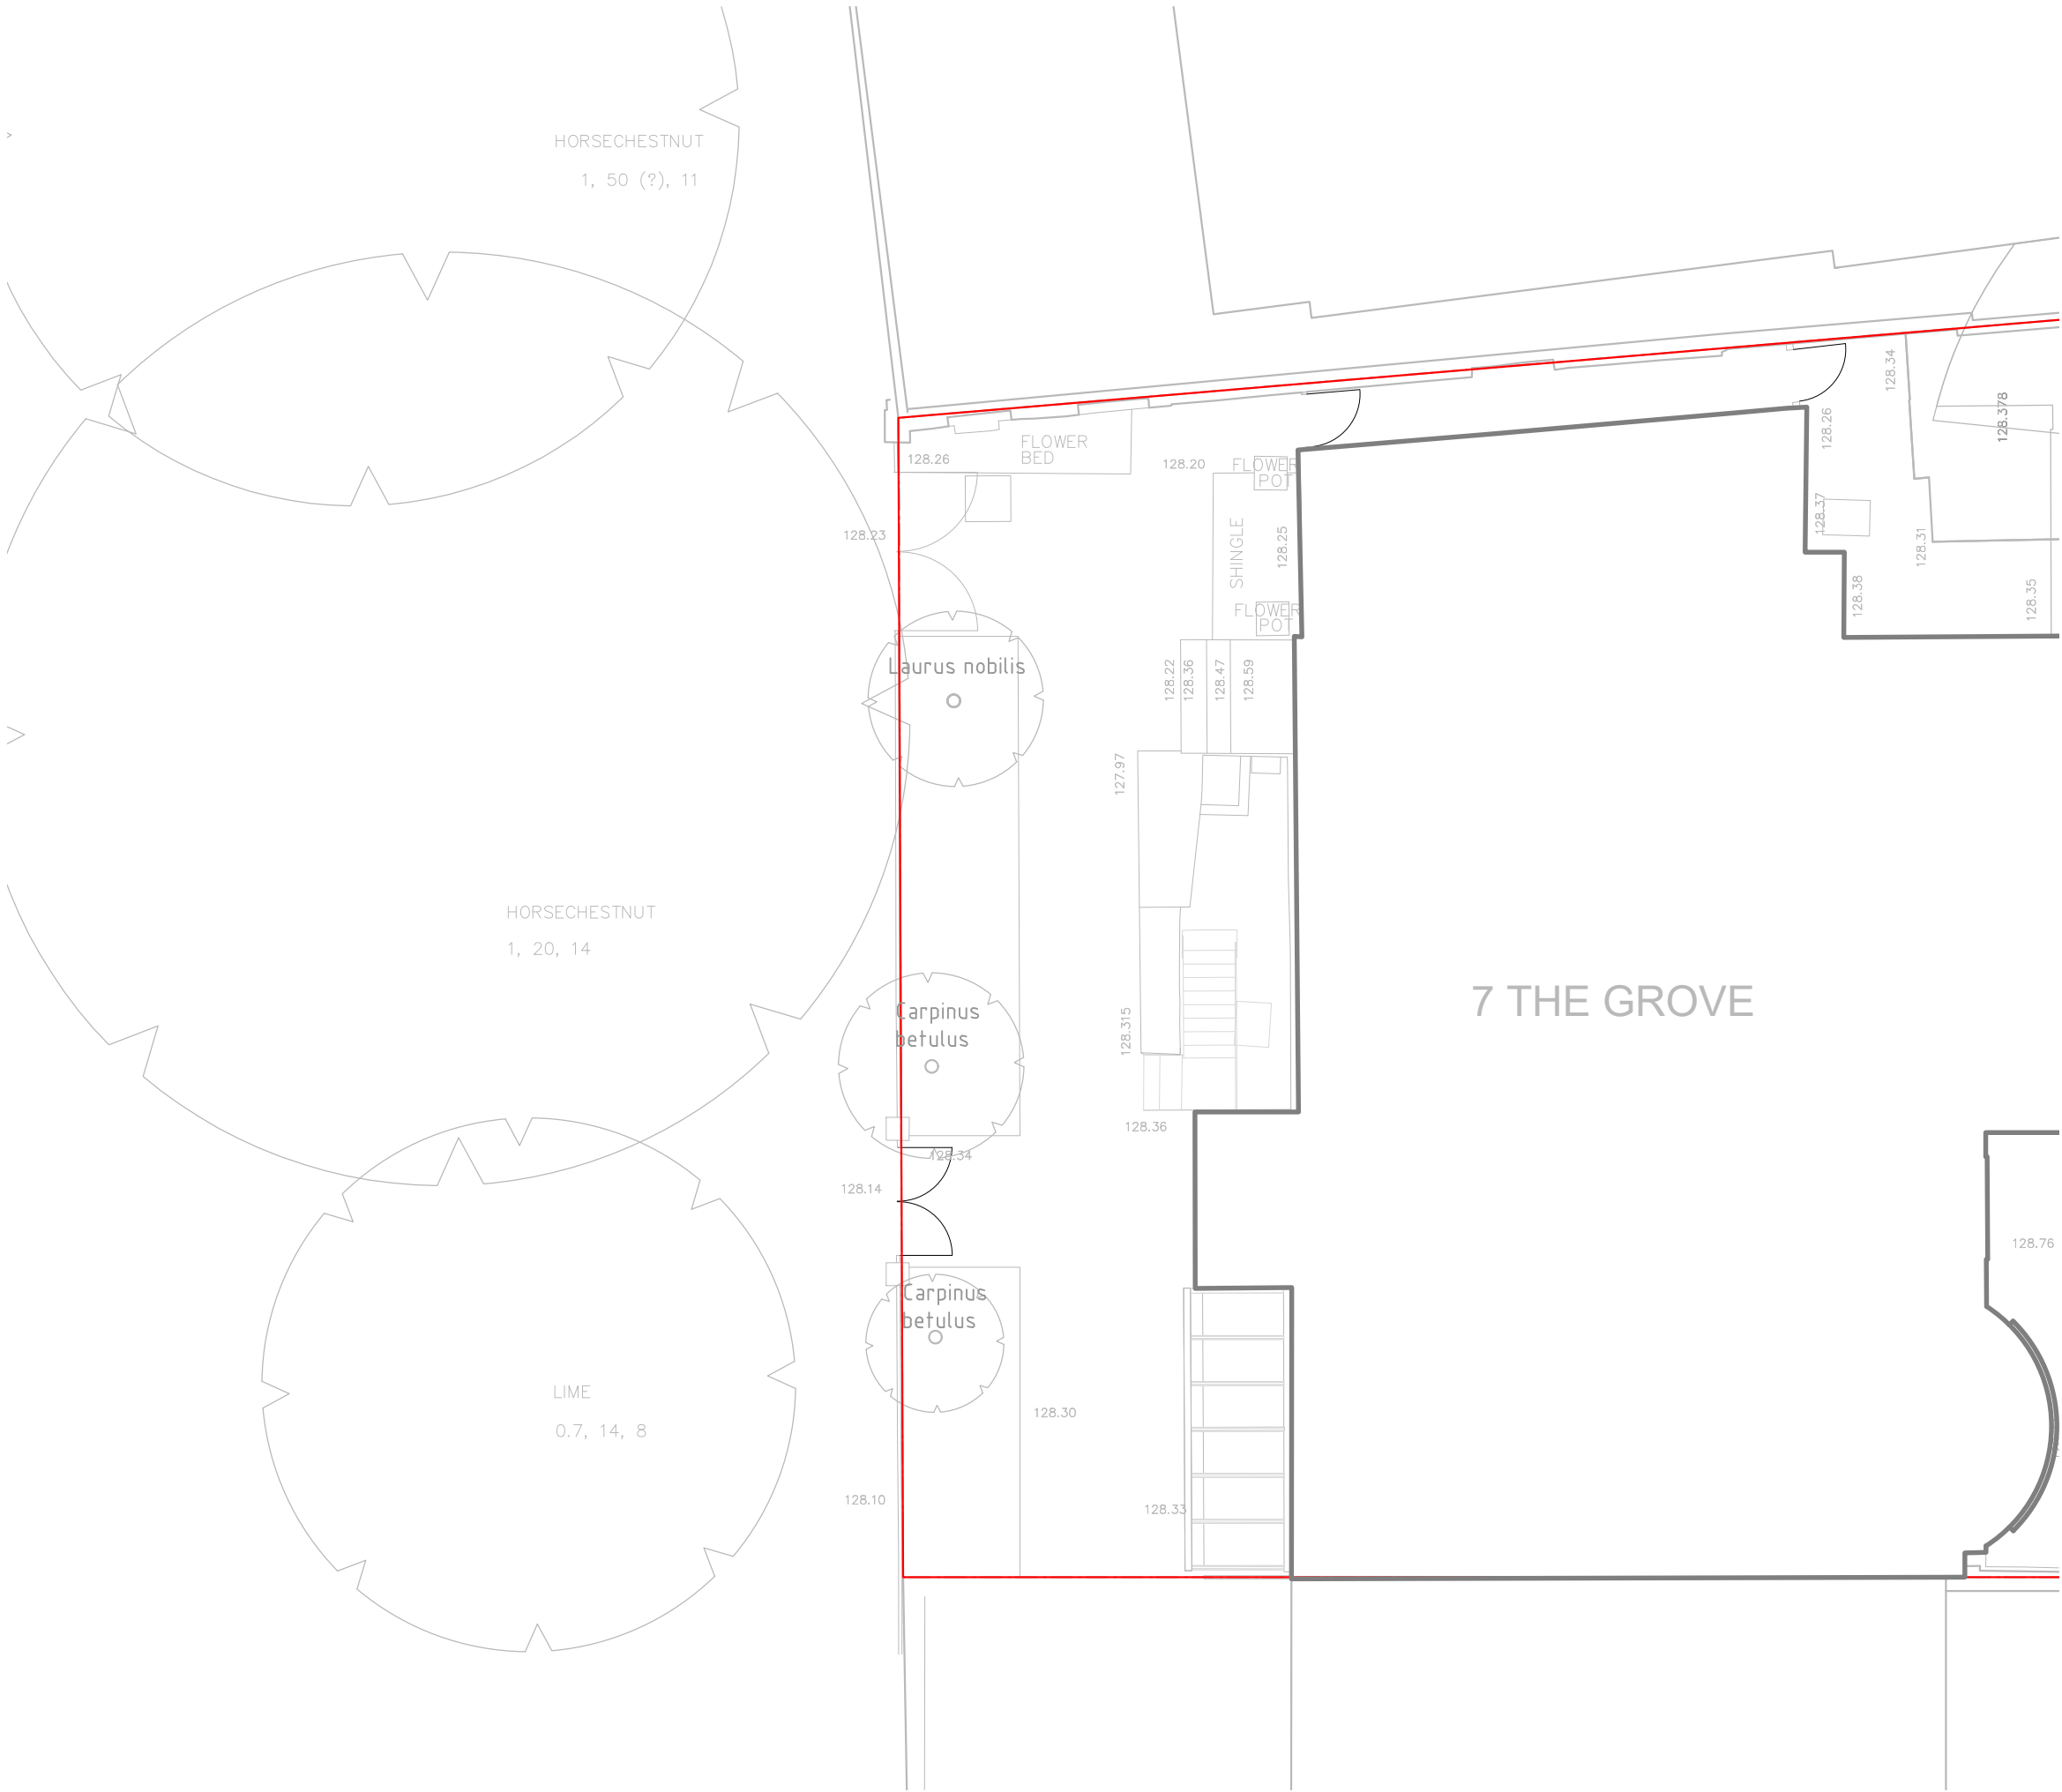

Key

Existing Level +127.350



Site Boundary

0 2m

Rev	Comment	Date
P01	Preliminary	23/12/2022

Tom Stuart-Smith Ltd
The Dairy Studio
Sergehill Ln, Abbots Langley WD5 0RZ
Tel: +44 (0)207 253 2100


Status: Preliminary

Project:
7 The Grove

Drawing:
Front Garden - Existing Plan

Scale: 1:100 at A3
Dwg: 402-L-P-103 Rev: P01

Drawn: ET
Date: 23/12/2022 ref:

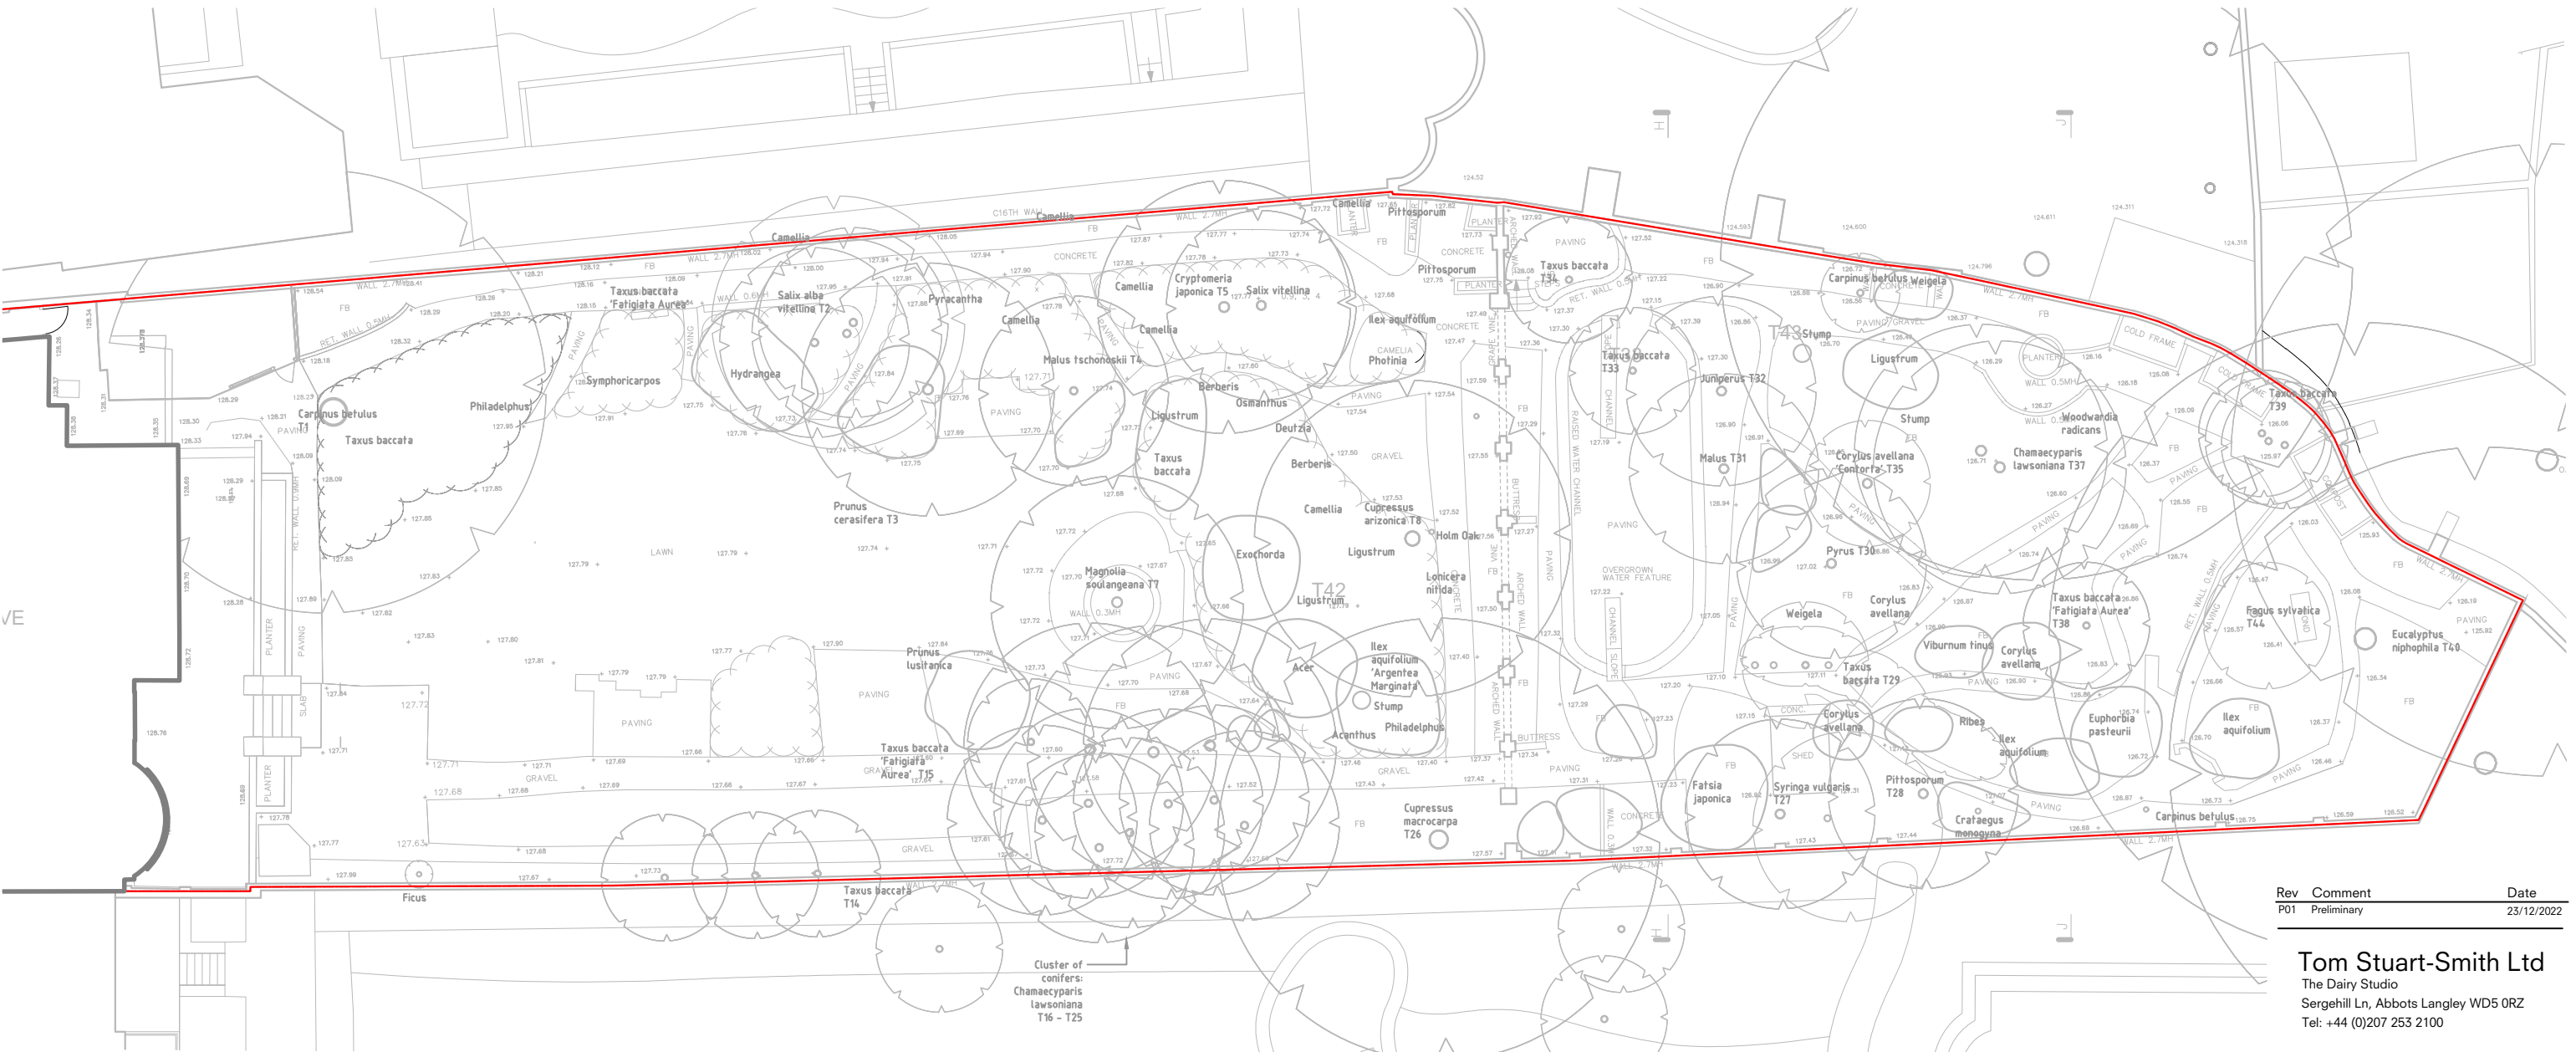

VE

Rev	Comment	Date
P01	Preliminary	23/12/2022

Tom Stuart-Smith Ltd
The Dairy Studio
Sergehill Ln, Abbots Langley WD5 0RZ
Tel: +44 (0)207 253 2100

Key

- Existing Level +127.350
- Tree Existing
- Site Boundary



Status: Preliminary

Project:
7 The Grove

Drawing:
Rear Garden - Existing Plan

Scale: 1:200 at A3
Dwg: 402-L-P-106 Rev: P01

Drawn: ET
Date: 23/12/2022 ref: