


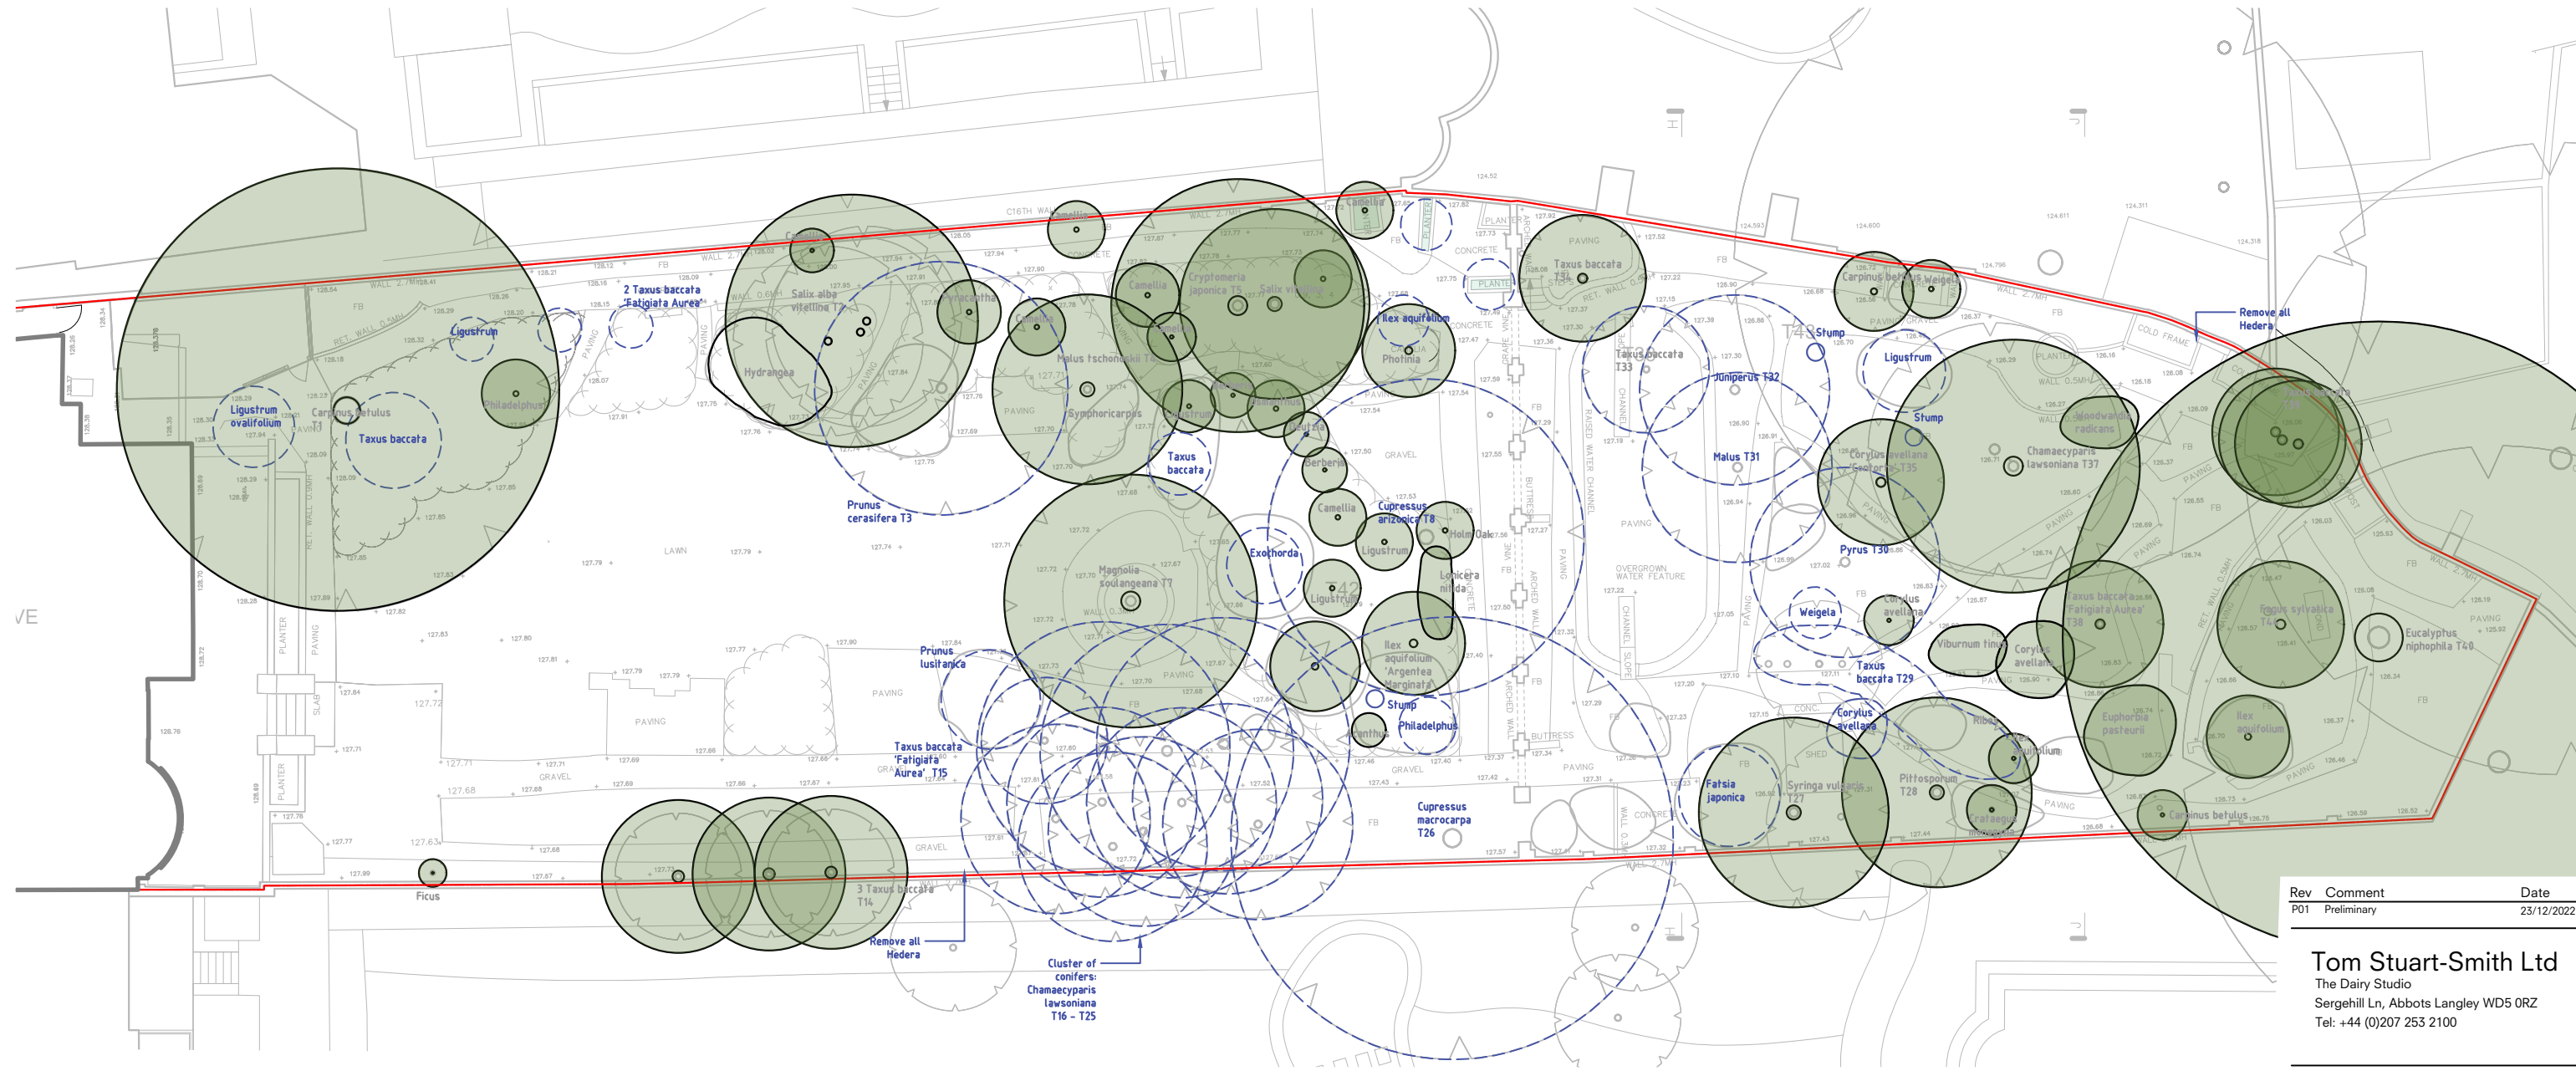

Rev	Comment	Date
P01	Preliminary	23/12/2022

Tom Stuart-Smith Ltd
The Dairy Studio
Sergehill Ln, Abbots Langley WD5 0RZ
Tel: +44 (0)207 253 2100

Key

- Existing Level +127.350
- 0 2m
- Tree Existing
- Trees to be removed
- Site Boundary


Status: Preliminary

Project:
7 The Grove

Drawing:
Rear Garden - Tree Removal Plan

Scale: 1:200 at A3
Dwg: 402-L-P-105 Rev: P01

Drawn: ET
Date: 23/12/2022 ref:

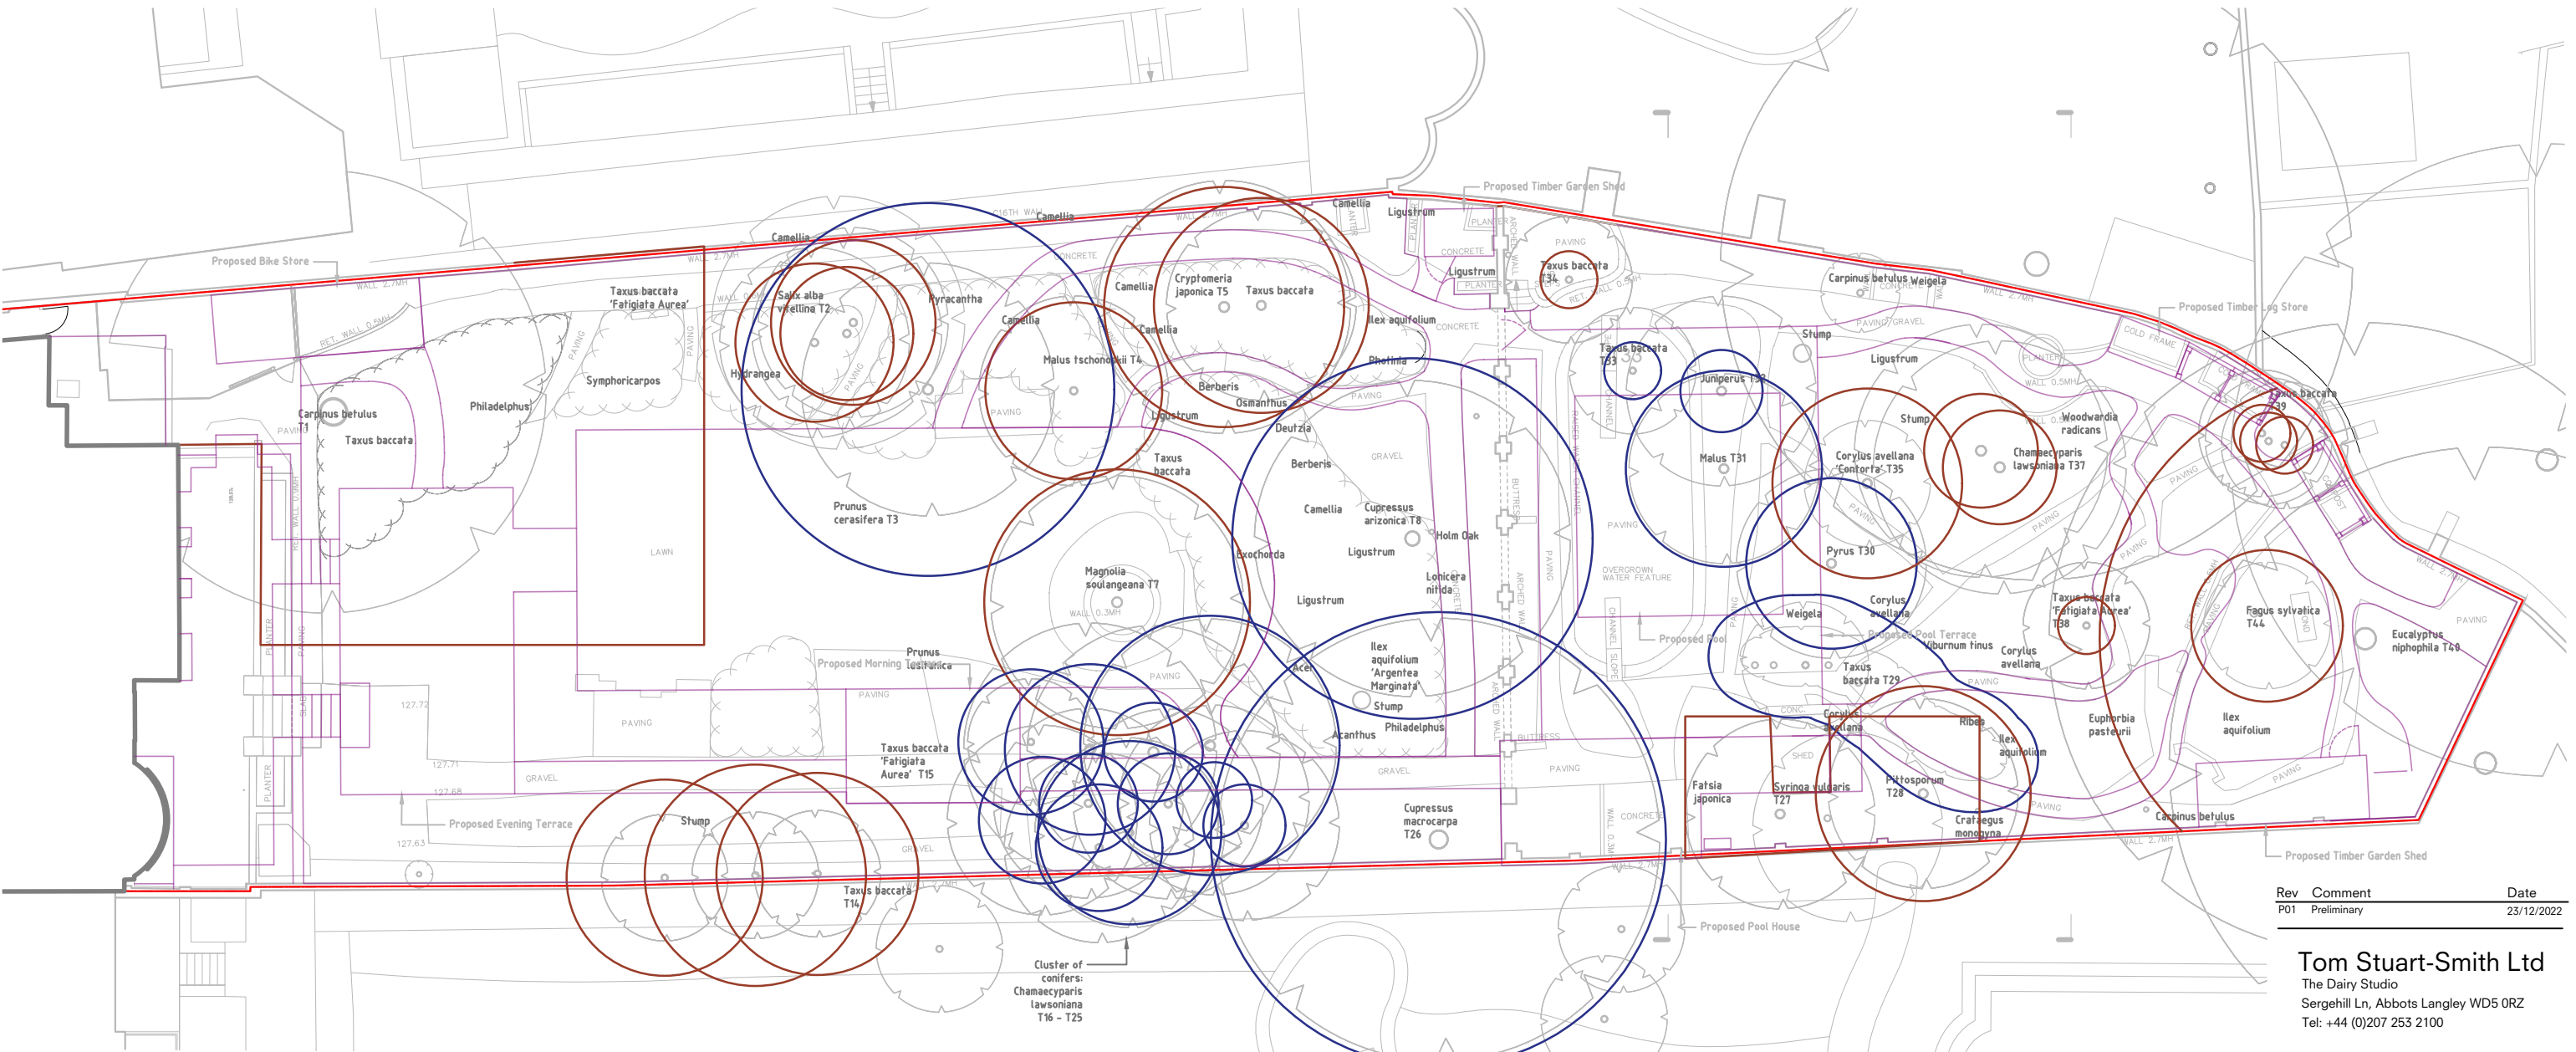

Key

Tree Existing

Approximate Root Protection Area of trees to be retained

Approximate Root Protection Area of trees to be removed

Garden Proposal

Site Boundary

0

2m

Note:
Root Protection Area calculated by
Arboricultural consultant Russell Miller.

See Arboricultural Report 402-L-1401
for detail.

Rev	Comment	Date
P01	Preliminary	23/12/2022

Tom Stuart-Smith Ltd
The Dairy Studio
Sergehill Ln, Abbots Langley WD5 0RZ
Tel: +44 (0)207 253 2100

Status: Preliminary

Project:
7 The Grove

Drawing:
Rear Garden -
Root Protection Area Plan

Scale: 1:200 at A3
Dwg: 402-L-P-109

Drawn: ET
Date: 23/12/2022

Rev: P01

ref: