




ELEVATION

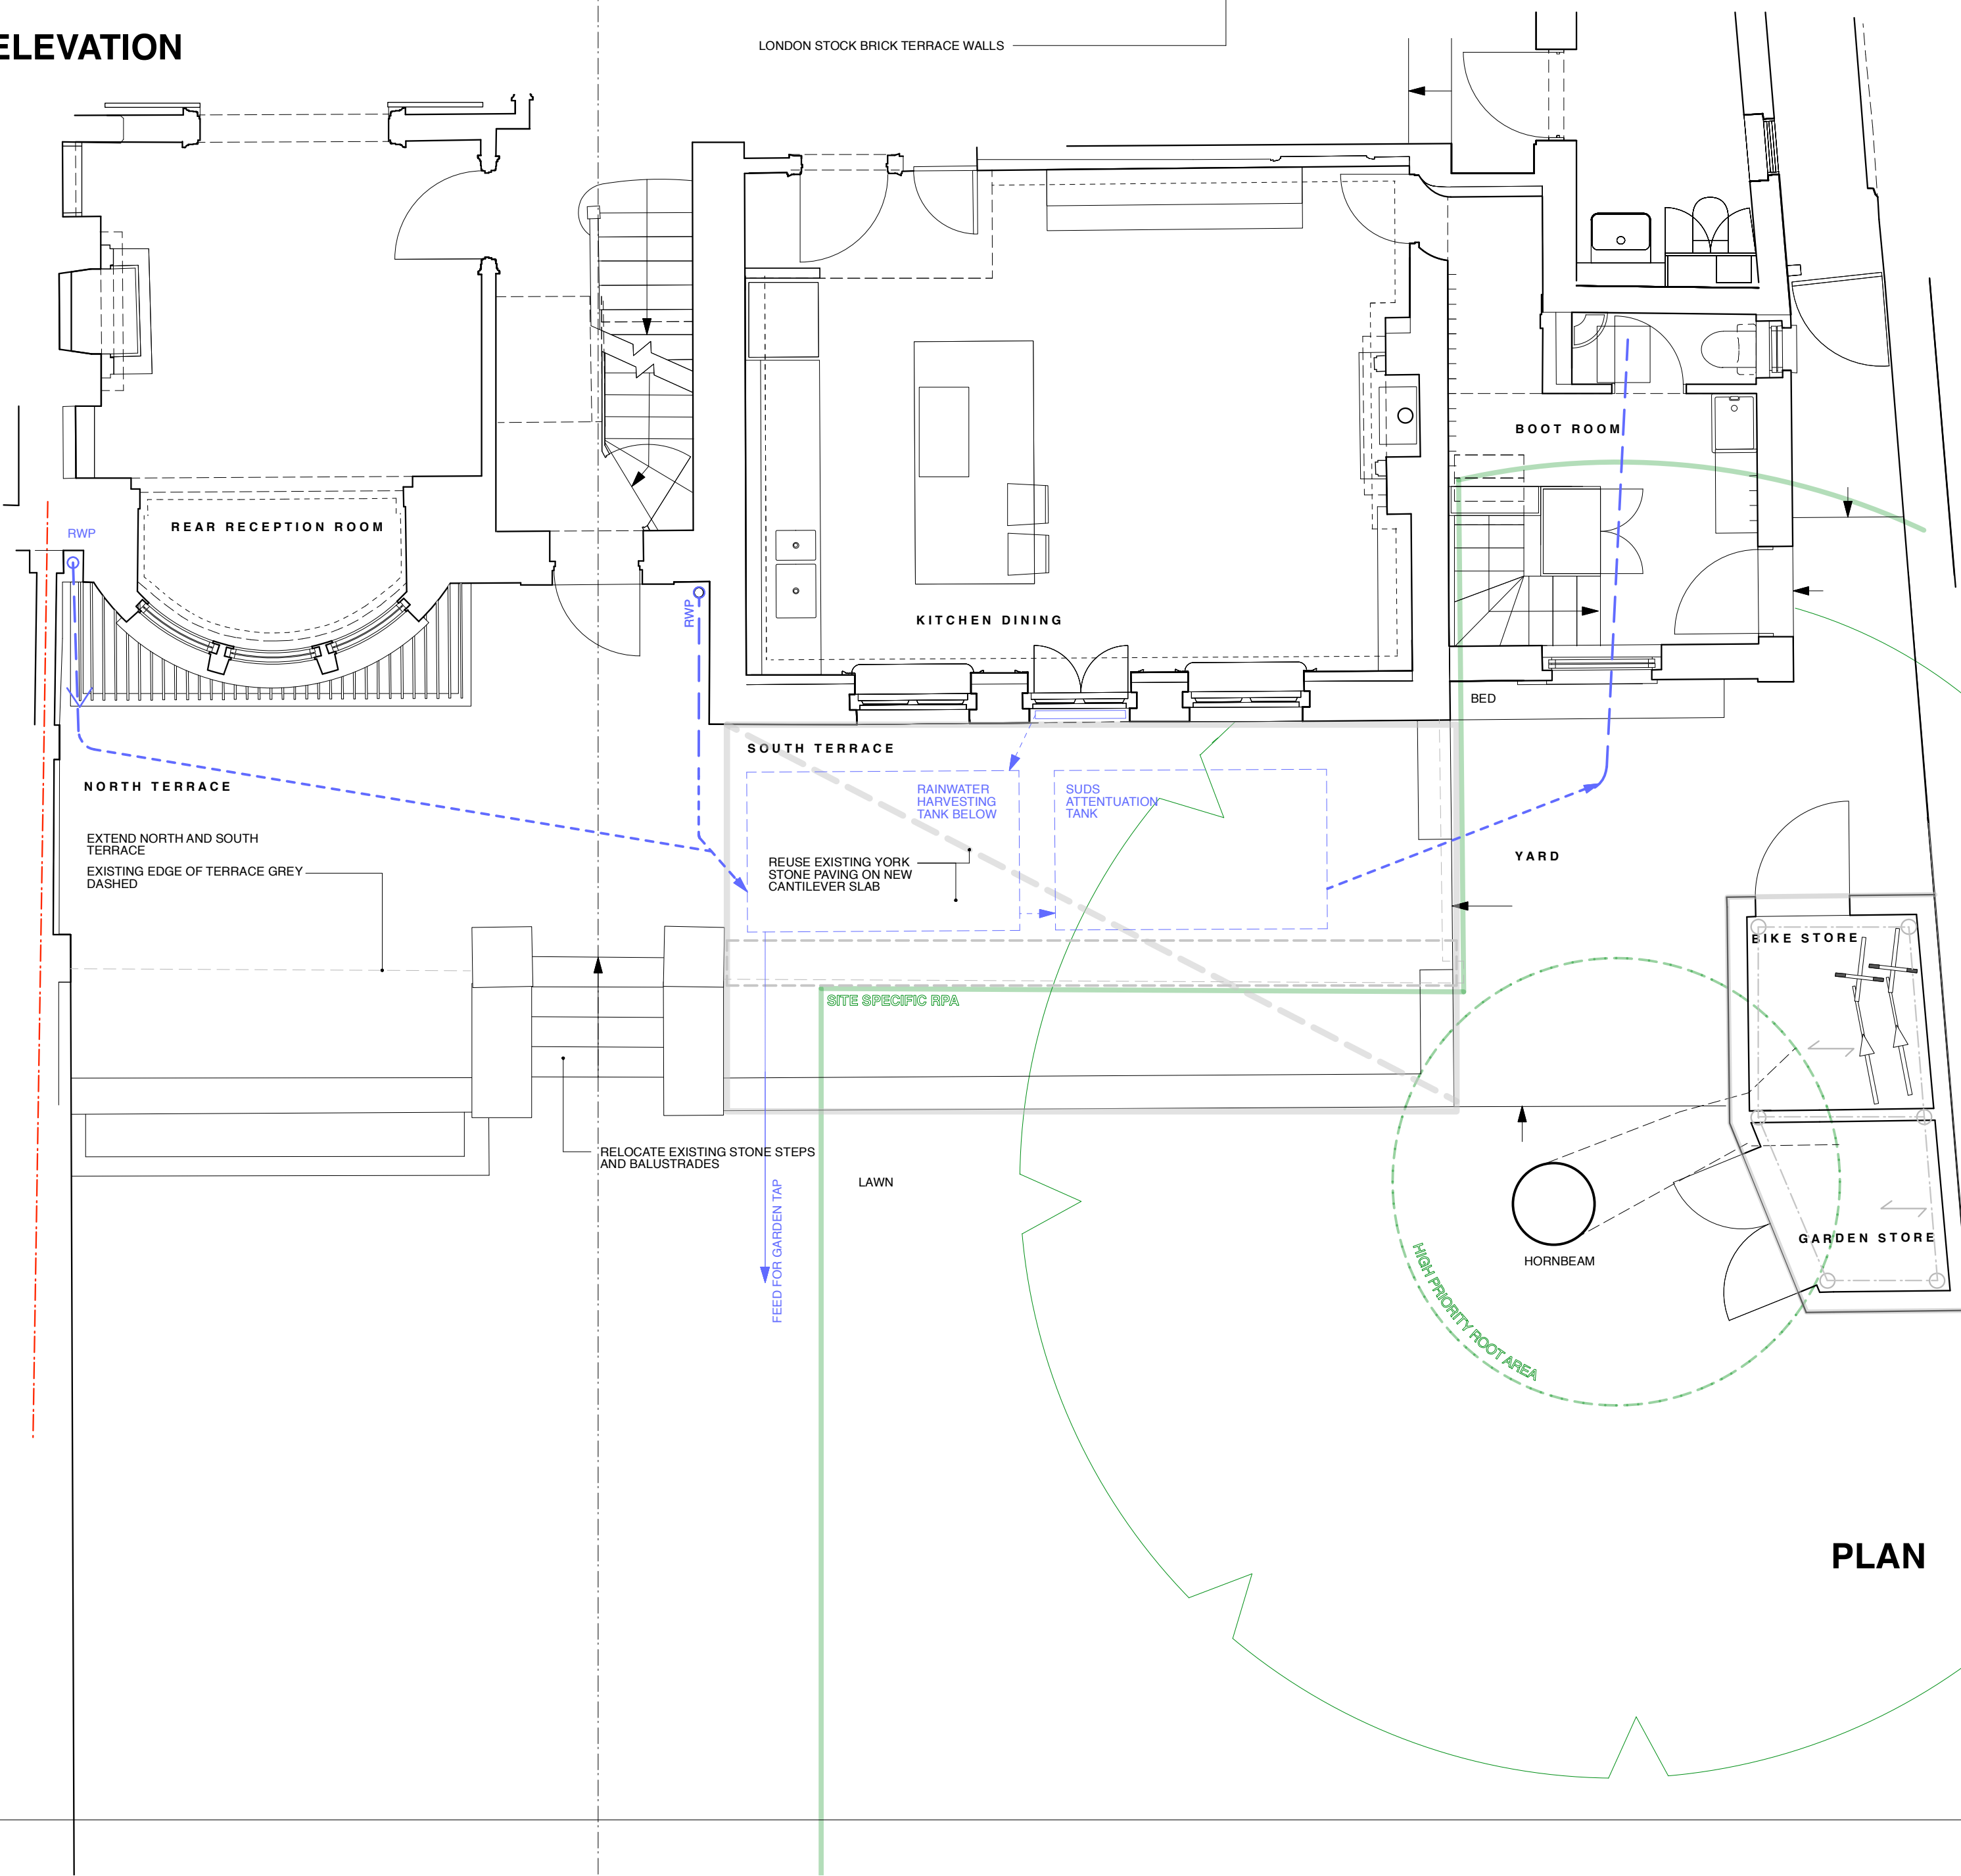


PLAN

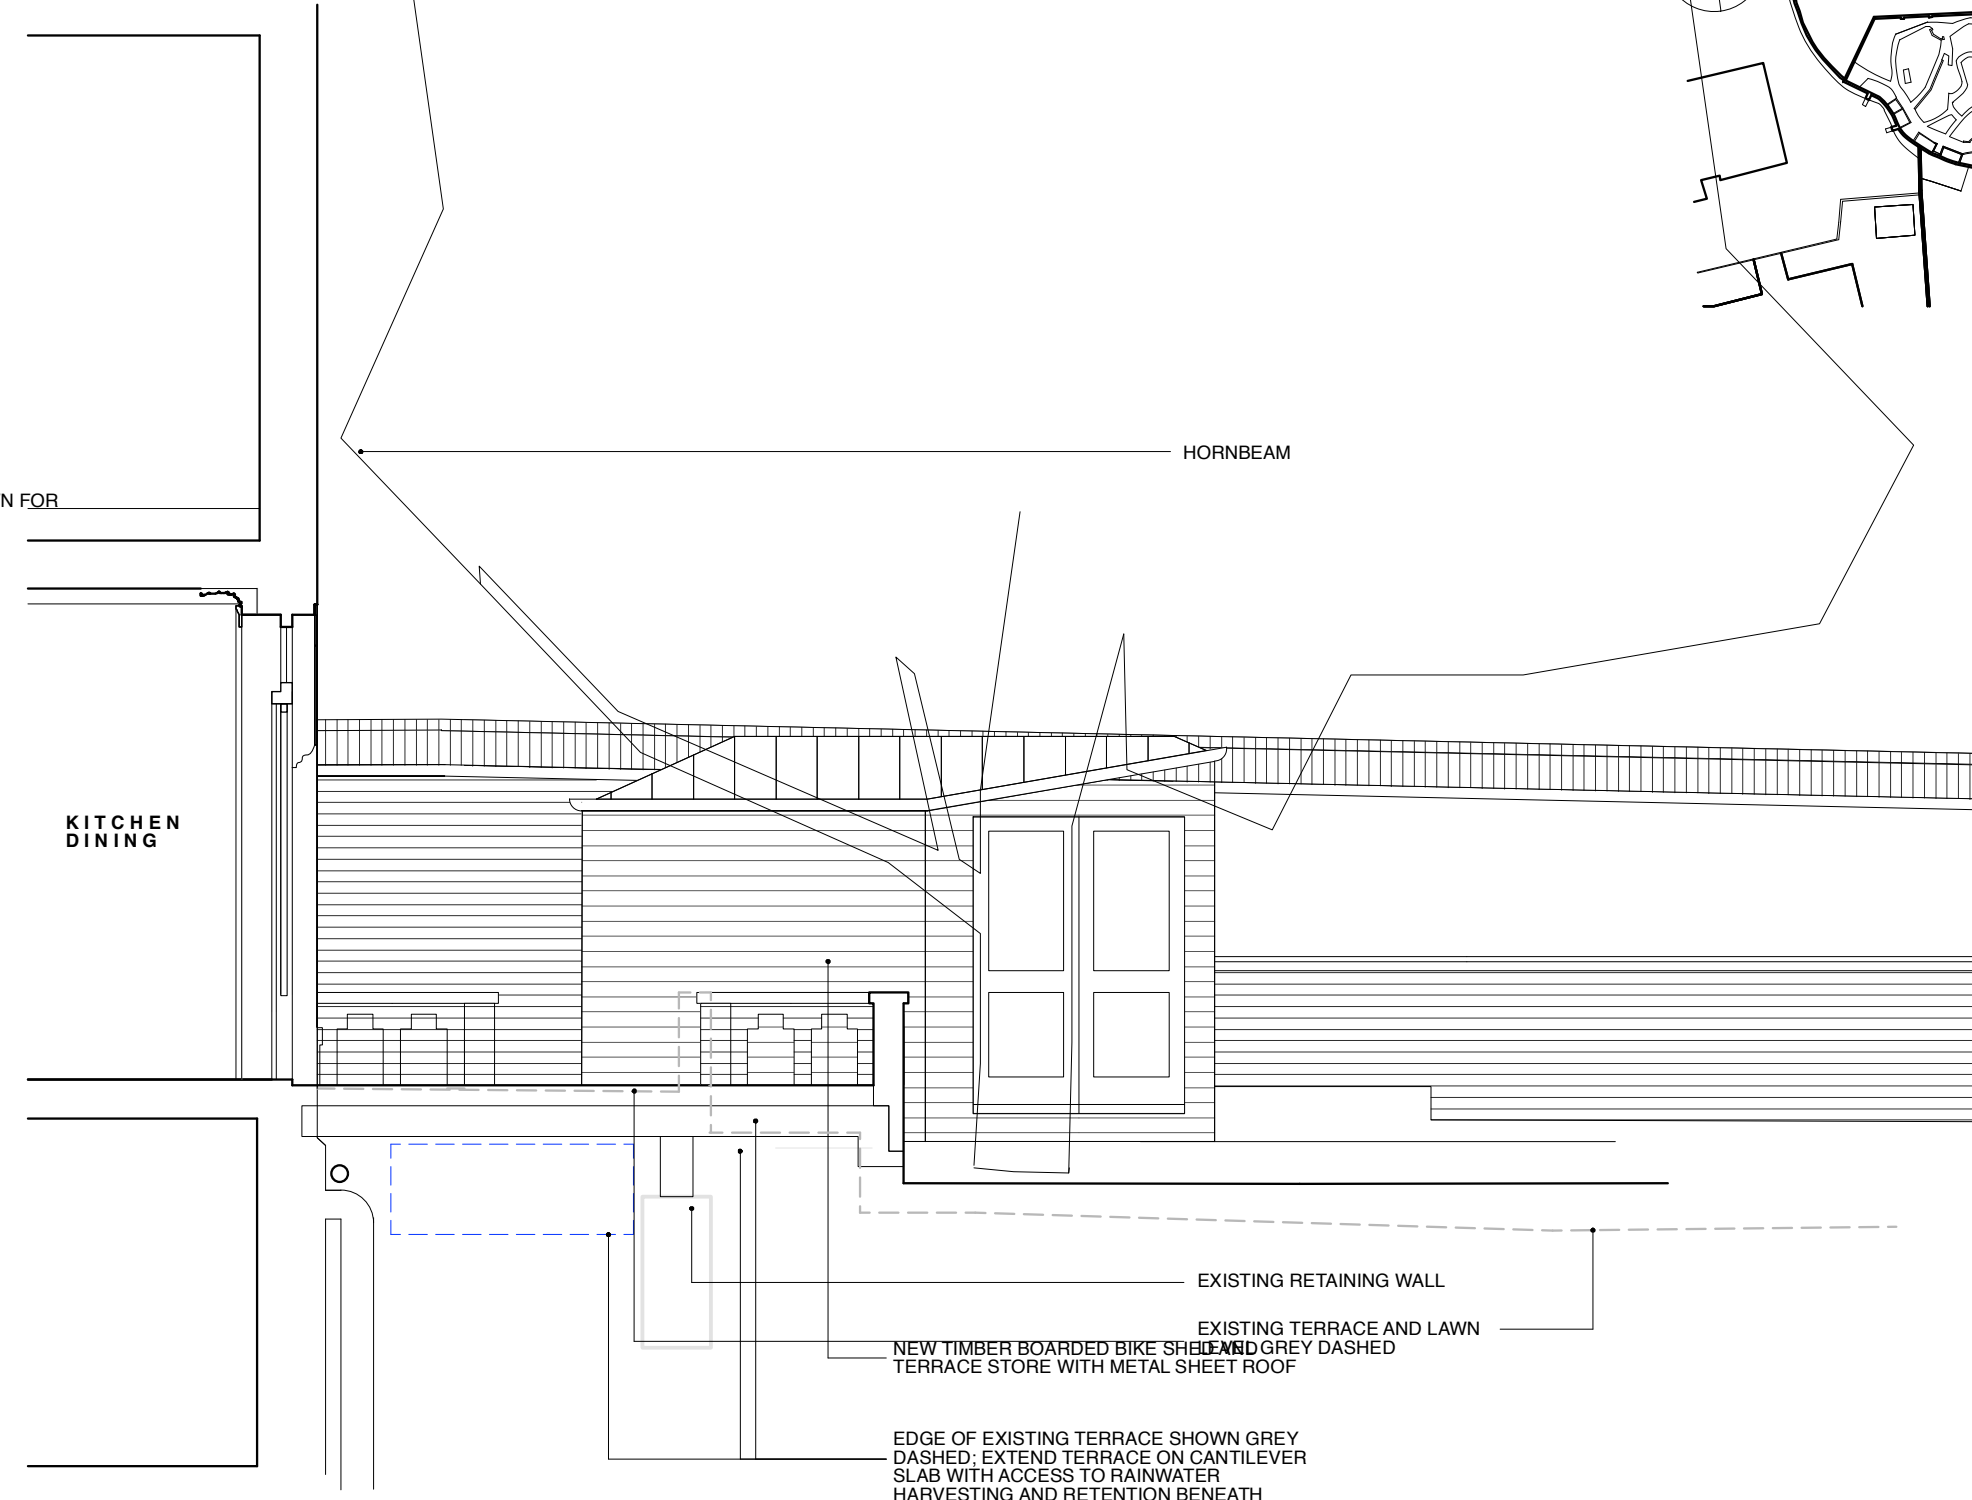

SECTION

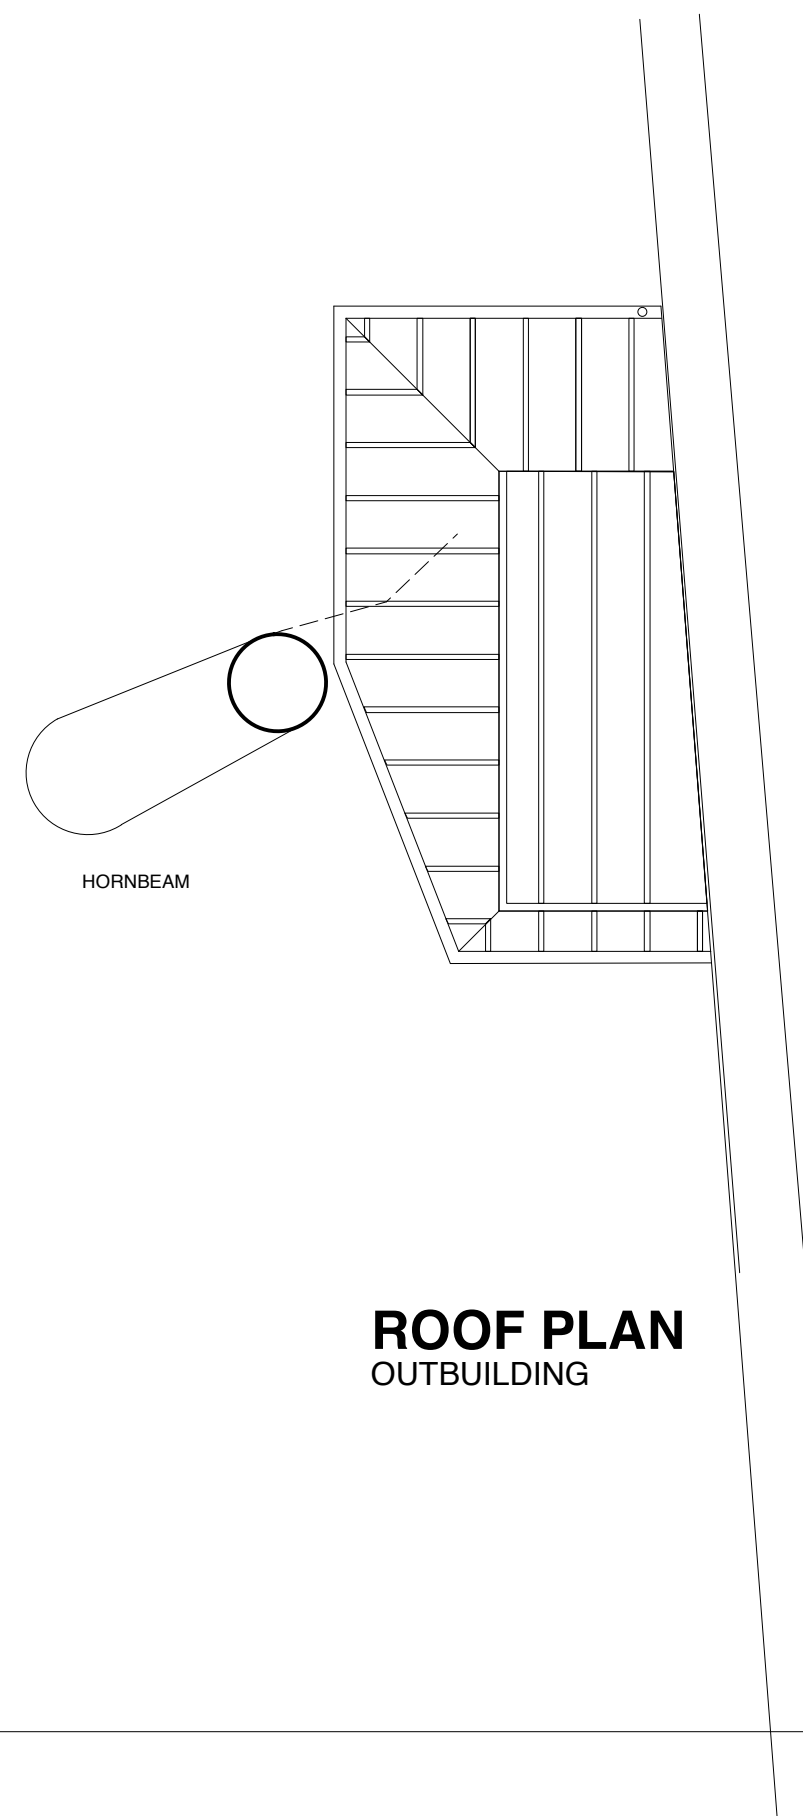

ROOF PLAN
OUTBUILDING

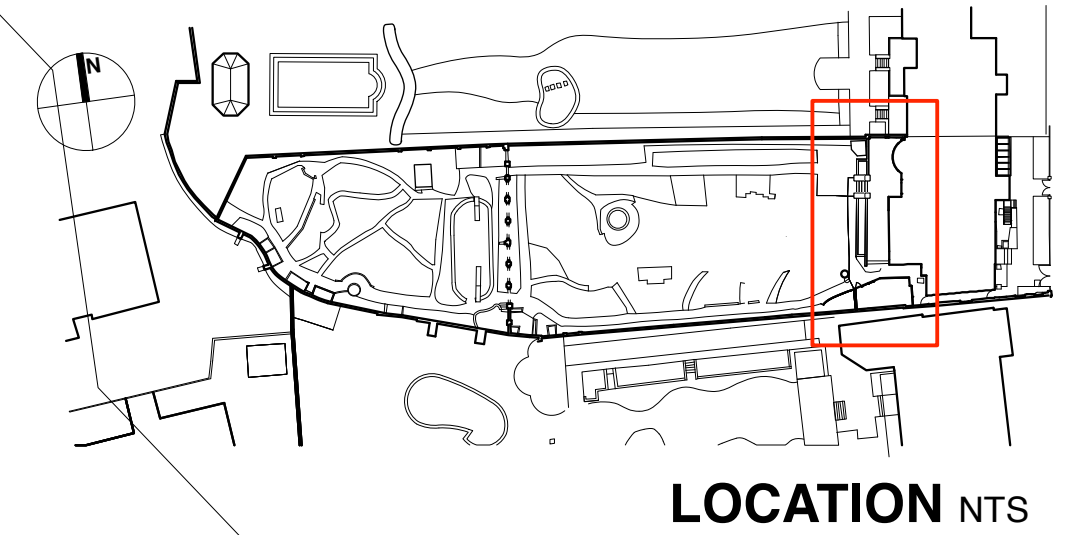

LOCATION NTS



Lisa Shell architects
1538 Newbury Road, 6th Floor, London, W1 8QT
T: 020 7730 1111 E: info@lisashellarchitects.co.uk
www.lisashellarchitects.co.uk

**7 THE GROVE,
LONDON N6 6JU**

**TERRACE AND OUTBUILDING
AS APPROVED
GRO7L / AP / 101**
1:50 @ A1
REFER ALL DISCREPANCIES TO ARCHITECT


REVISIONS/ ISSUE

28/12/2022
ISSUE TO LANDSCAPE ARCHITECT/ CLIENT
FOR INFO/COMMENT
19/01/2022
ISSUE TO PLANNING
FOR APPROVAL



AA


EXISTING MODERN PANELLED CAST IRON BALUSTRADE AND STAIR
EXISTING MODERN STEEL BALUSTRADE TO FRONT STEPS TO NO. 7A
NEW BALUSTRADE WITH CAST IRON PANELS ON LOW WALL TO MATCH EXISTING/ ORIGINAL BEYOND

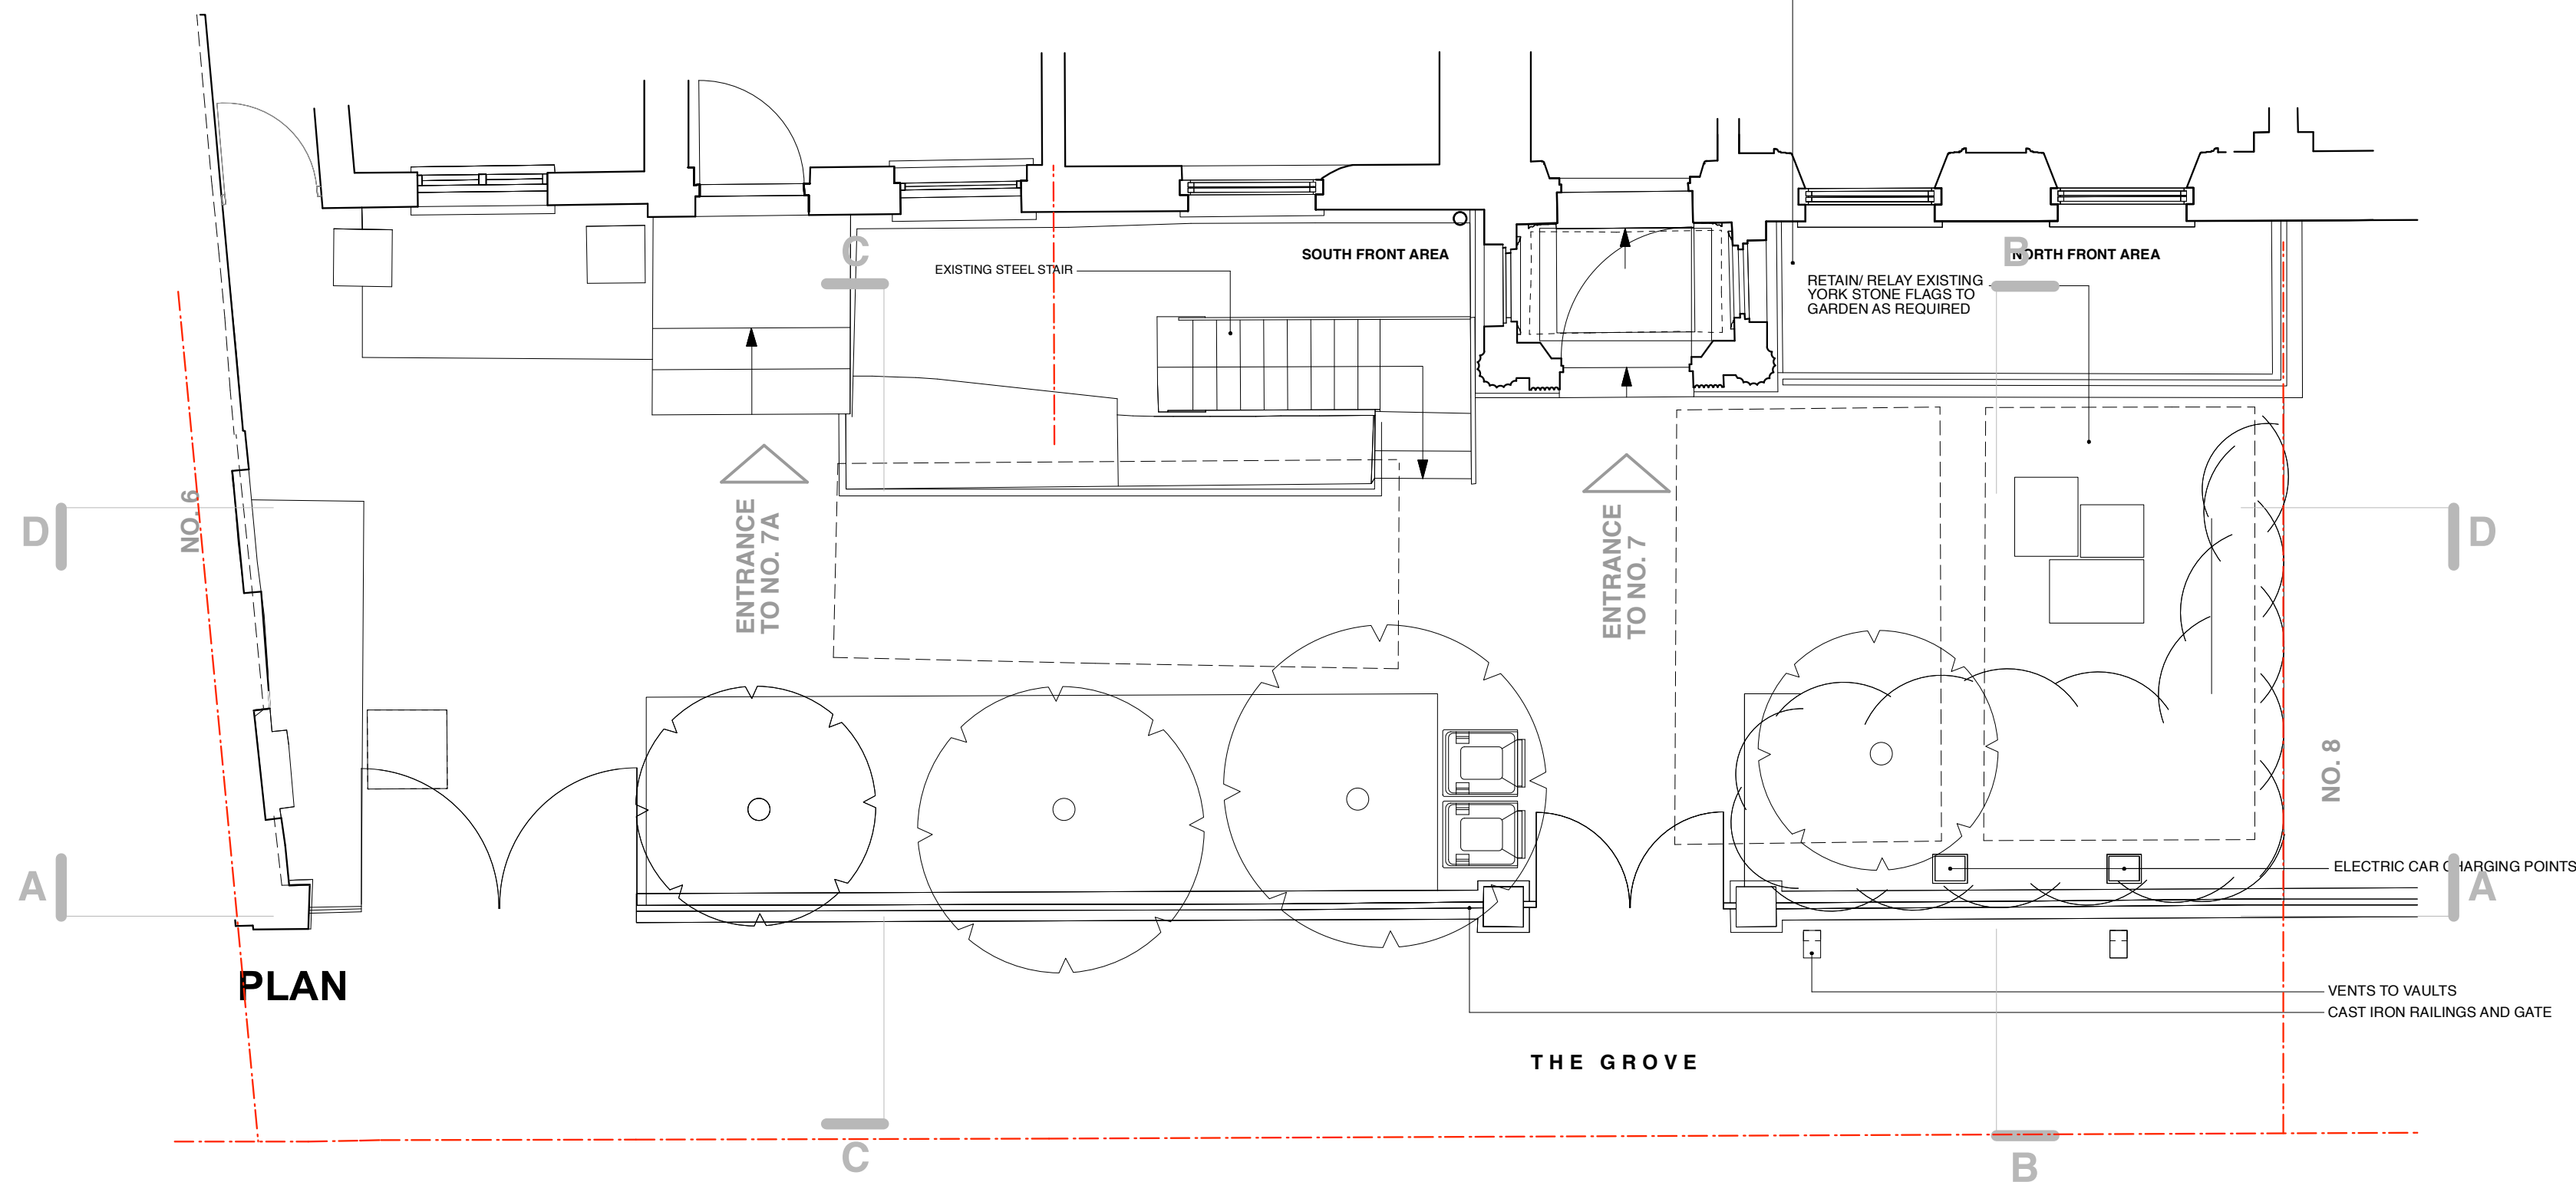


PLAN

THE GROVE


VENTS TO VAULTS
CAST IRON RAILINGS AND GATE

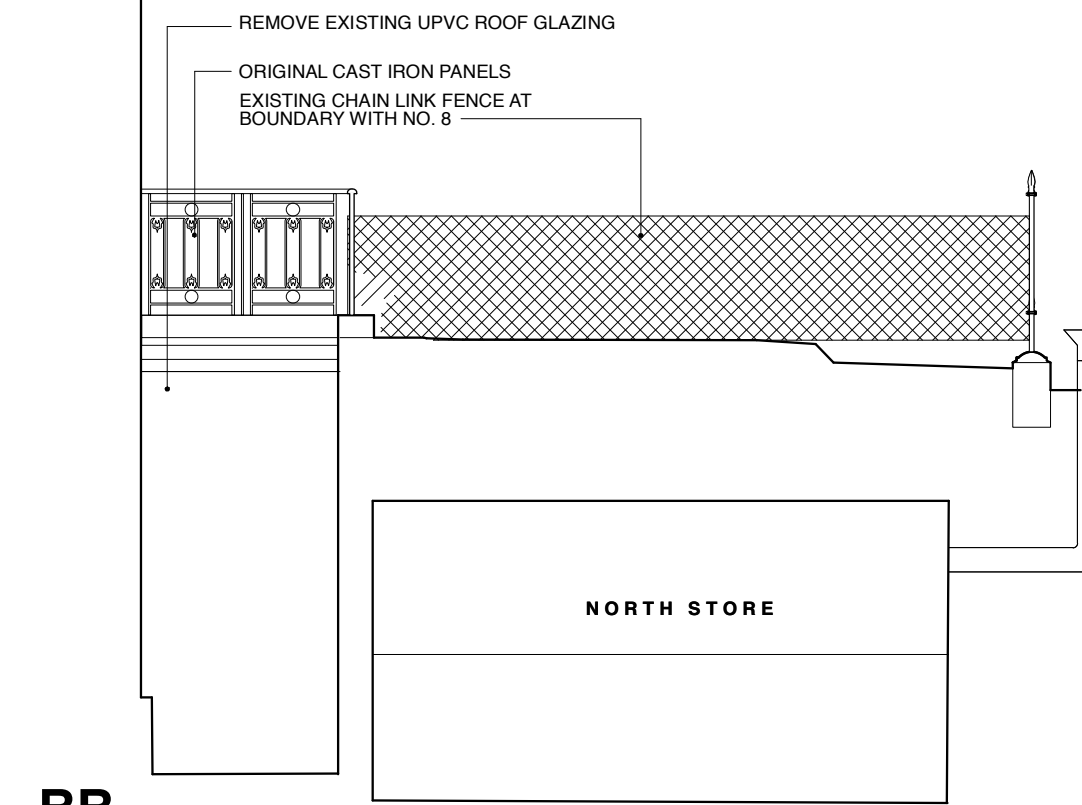

BB

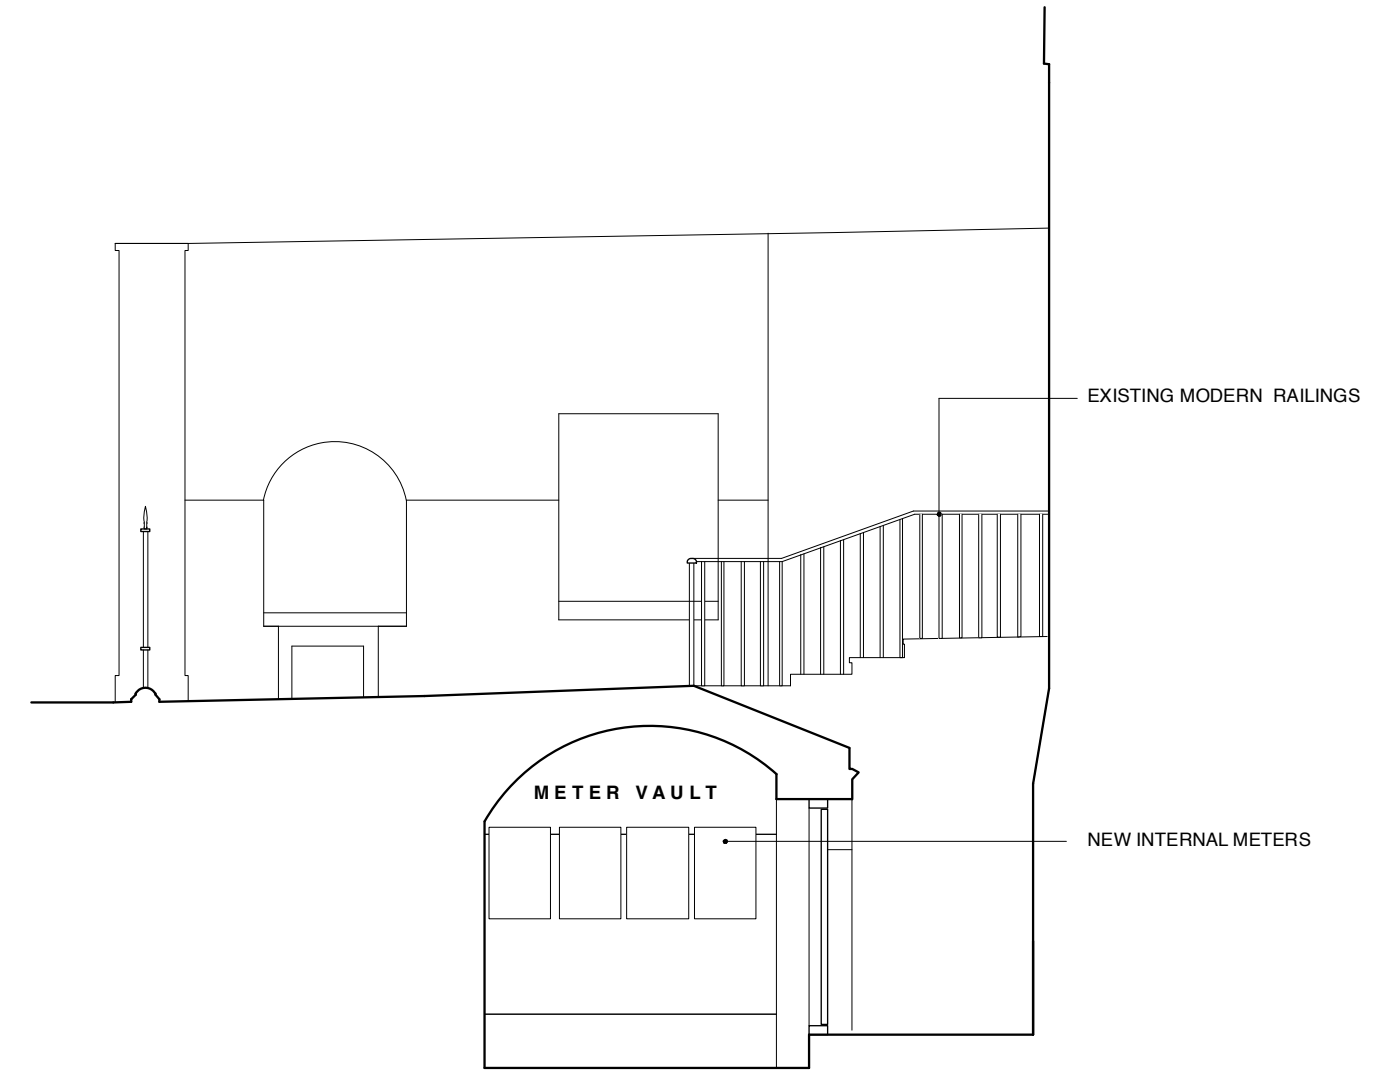

CC

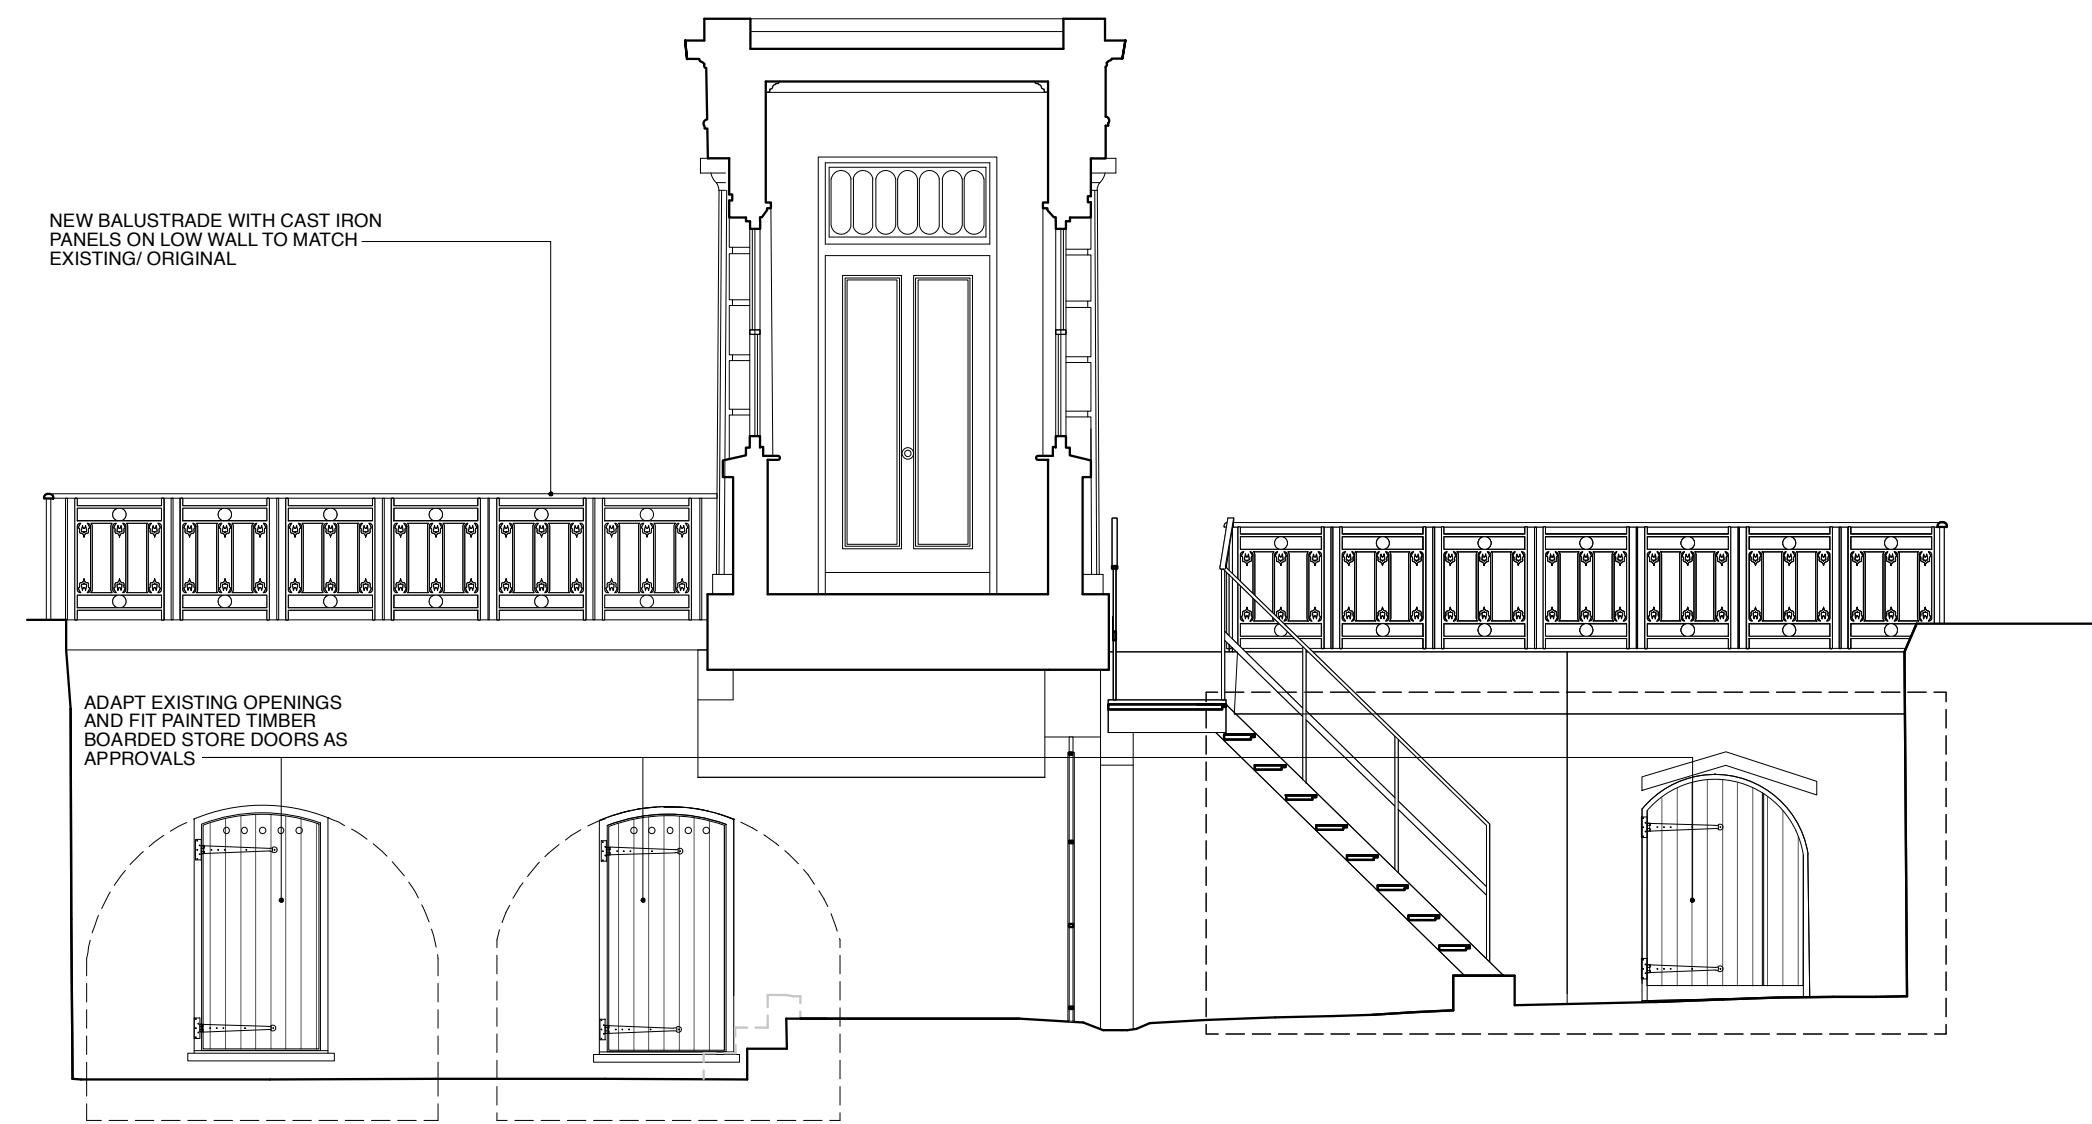

DD

7 THE GROVE LANDSCAPE PROPOSALS

AS APPROVED
REF 2021/3374/P AND 2021/3891/L



Lisa Shell architects
1530 Nicolson Way, 1st Floor, 1530 Nicolson Way, London, N6 6JU
T: 0208 7095 2970 E: info@lisashellarchitects.co.uk
www.lisashellarchitects.co.uk

7 THE GROVE, HIGHGATE, LONDON N6 6JU

FRONT GARDEN
AS APPROVED
GRO7L / AP / 201
1:50 @ A1
REFER ALL DISCREPANCIES TO ARCHITECT

REVISIONS/ ISSUE

28/12/2022
ISSUE TO LANDSCAPE ARCHITECT/ CLIENT
FOR INFO/COMMENT

18/01/2023
ISSUE TO PLANNING
FOR APPROVAL