


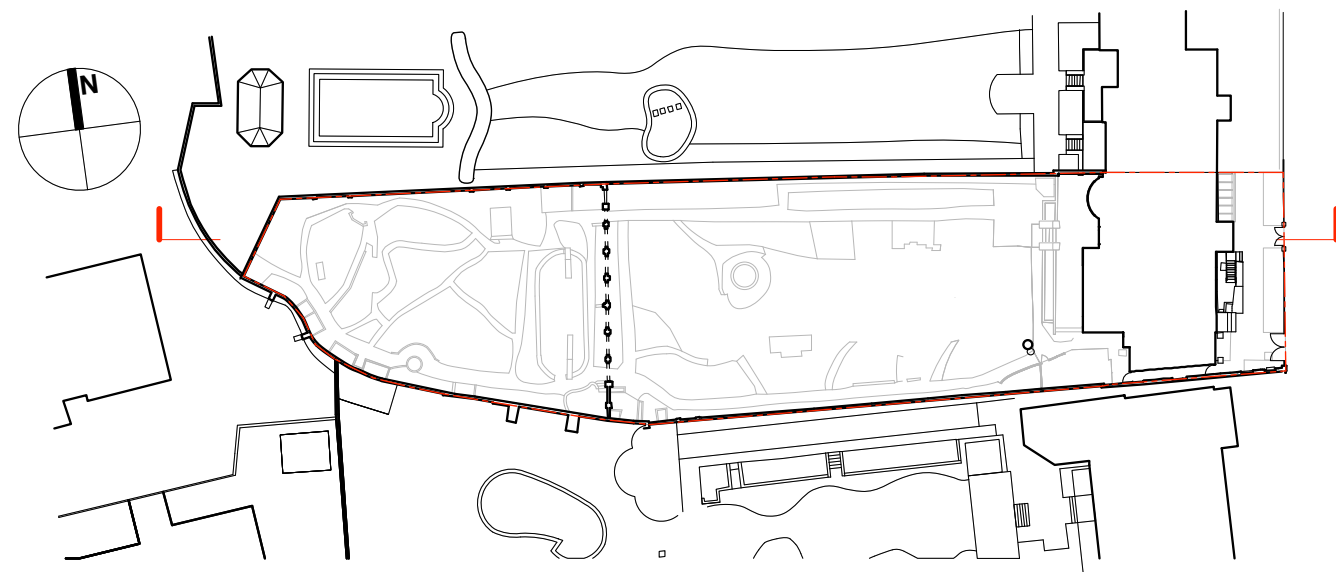

8 THE GROVE

LILAC
(OTHER TREES NOT SHOWN. PLEASE
SEE LANDSCAPE ARCHITECTS'
DRAWINGS FOR TREE PROPOSALS)

EXISTING TOOL SHED

AA

A0D 120M

PROFILE OF SOUTH WING OF 7 THE GROVE
CLOSET WING OF 7 THE GROVE


HORNBEAM
(OTHER TREES NOT SHOWN. PLEASE SEE LANDSCAPE
ARCHITECTS' DRAWINGS FOR TREE PROPOSALS)

EXISTING SAUNA
EXISTING SHED

APPROX LEVEL OF 6 THE GROVE

APPROX LEVEL OF 6 THE GROVE LOWER LAWN

IC1 DRAIN INVERT LEVEL APPROX 3500mm

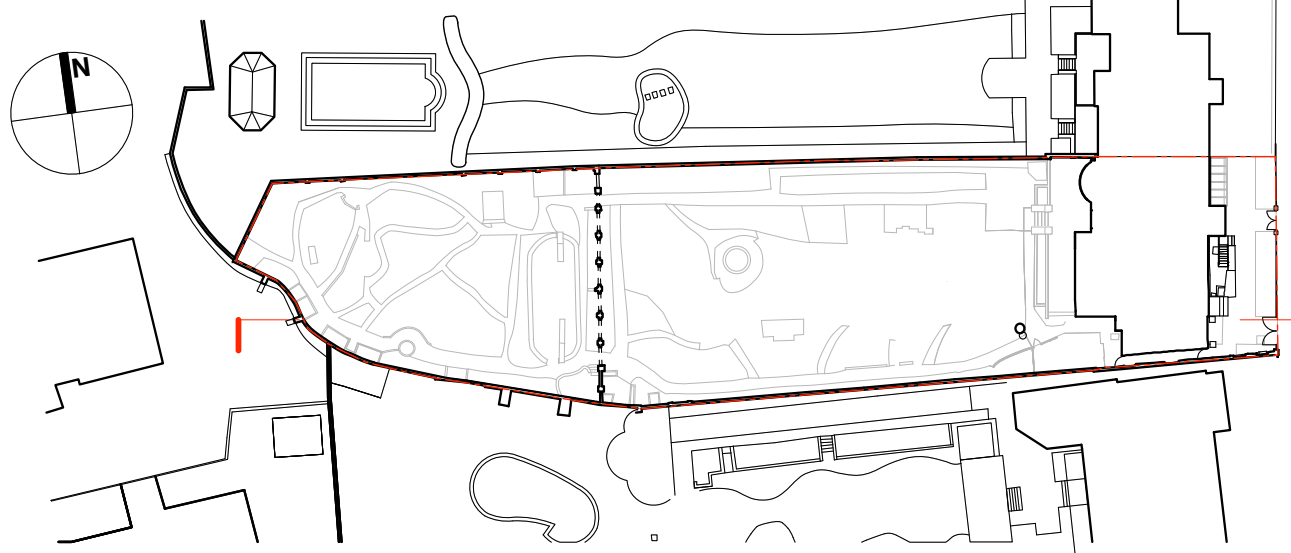

4 HIGHFIELDS GROVE

5 THE GROVE POOL BUILDING

APPROX LEVEL OF 5 THE GROVE LOWER LAWN

FF

A0D 120M

Lisa Shell
architects

6330 Honeywood, 100 Honeywood, N1 6QT
T: 020 7639 4200 E: info@lisashellarchitects.co.uk

www.lisashellarchitects.co.uk

Registered Landscape Architect, Registered in England 235,405/0000
Professional Indemnity Insurance No. 1001 000 000 000

REVISIONS/ ISSUE

22/11/2021
ISSUE TO STRUCTURAL ENGINEER
FOR INFO
09/12/2021
ISSUE TO LANDSCAPE DESIGNER
FOR INFO
08/02/2022
ISSUE TO SE
FOR INFO
30/05/2022 A
ISSUE TO CONSULTANTS
FOR INFO DRAFT PLANNING PRE-APP


18/11/2022 A
ISSUE TO SE
FOR INFO
29/12/2022 B
ISSUE TO LANDSCAPE ARCHITECT/ CLIENT
FOR INFO COMMENT
18/01/2023 B
ISSUE TO PLANNING
FOR APPROVAL

**7 THE GROVE,
LONDON N6 6JU**

**LONG SITE SECTIONS AA & FF
SURVEY**



GRO7L / SPS / 101 / B

1:50 @ A1 / 1:100 @ A3
REFER ALL DISCREPANCIES TO ARCHITECT

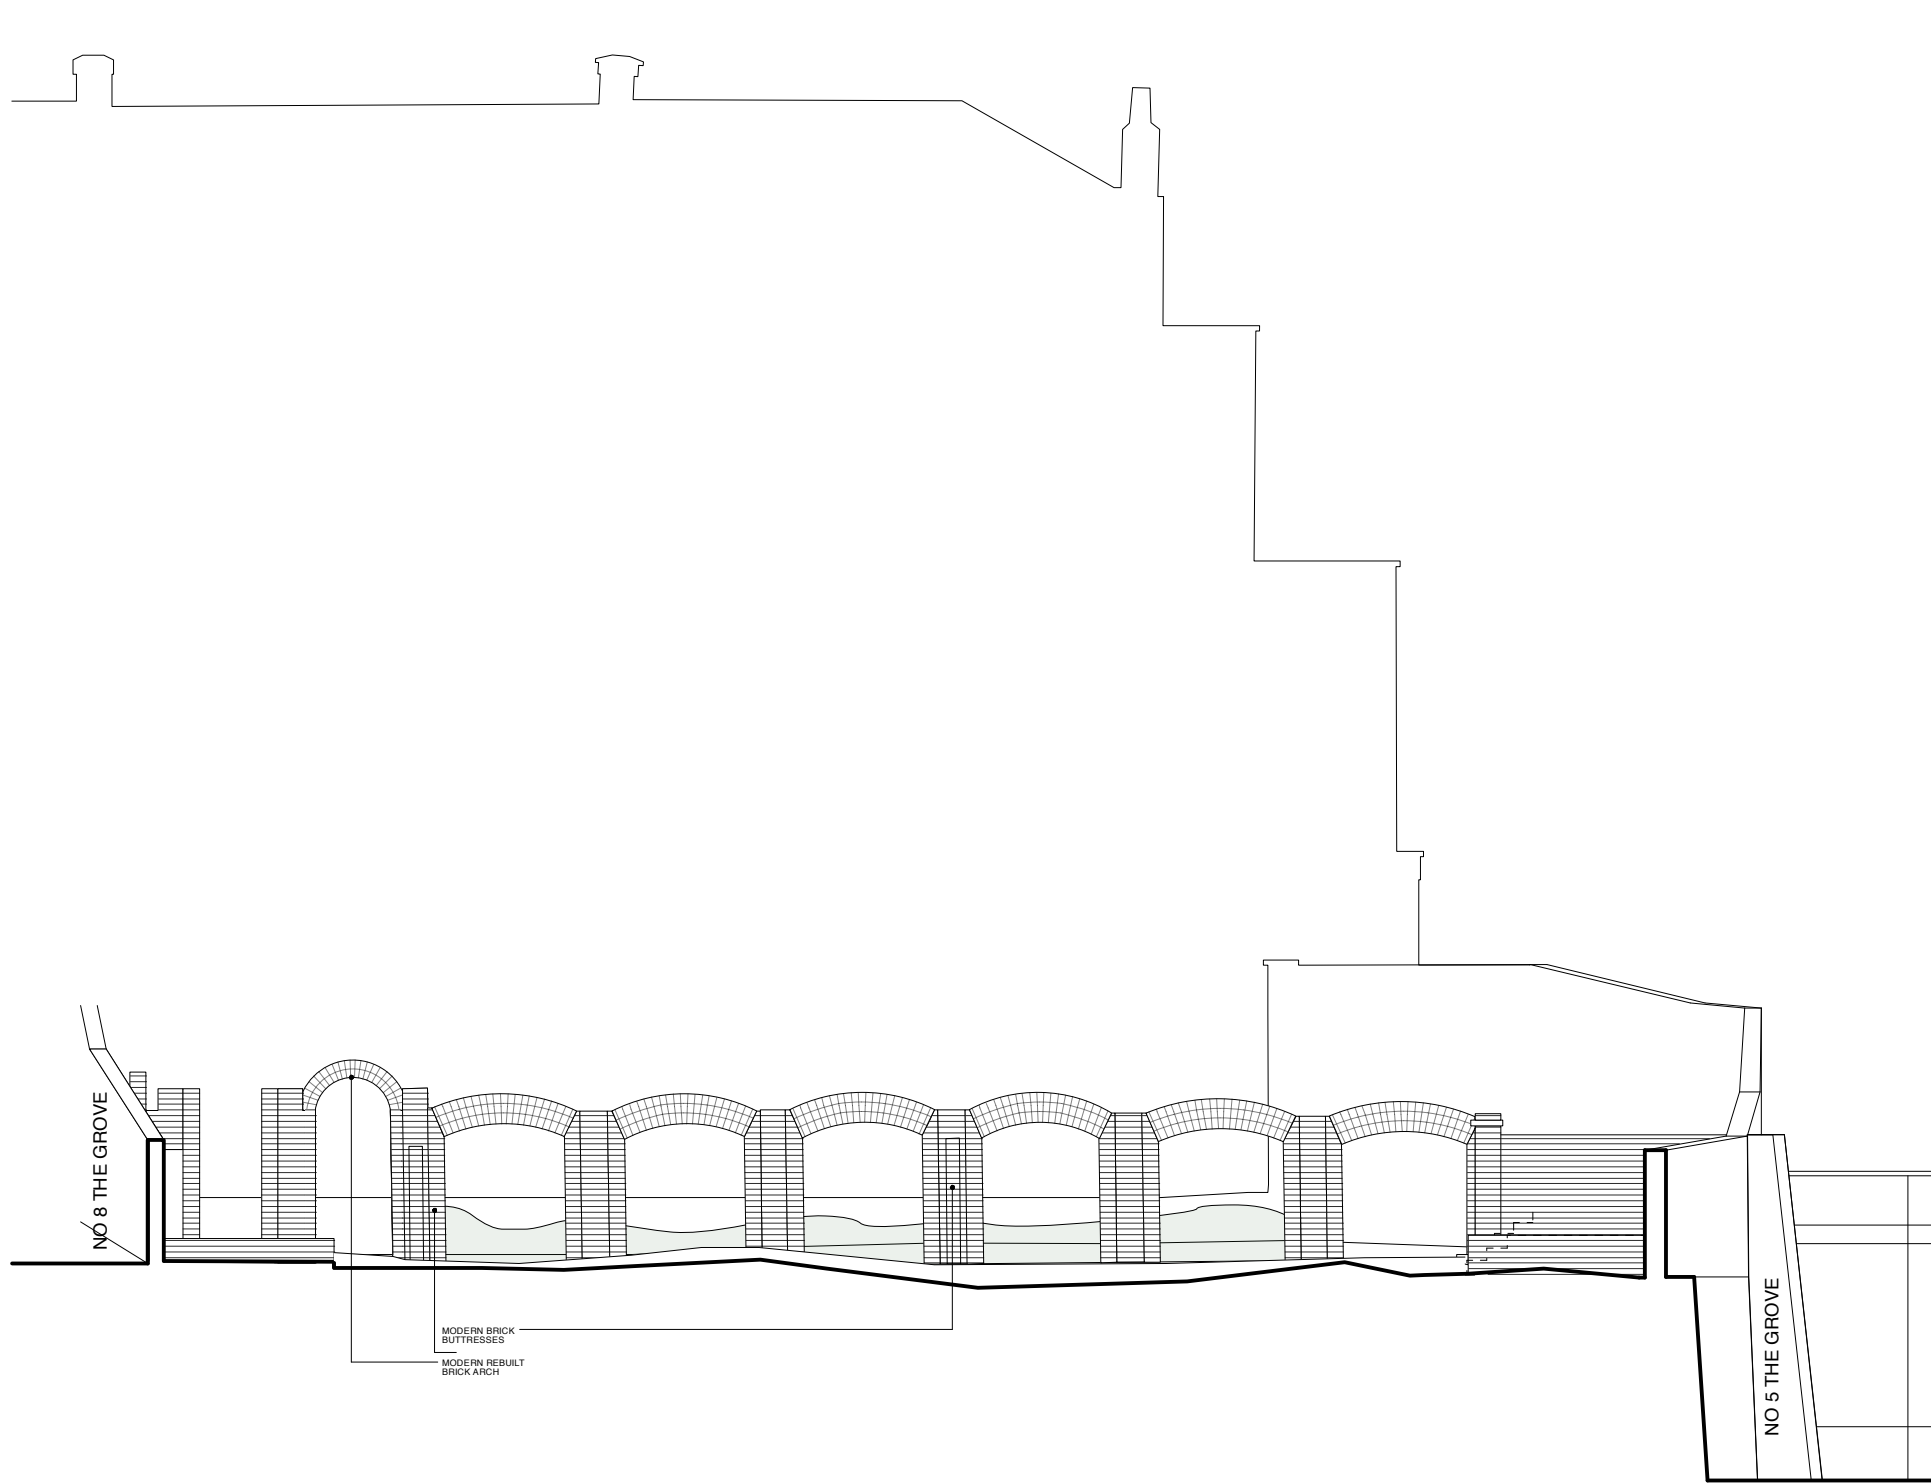



CC

A00 120M

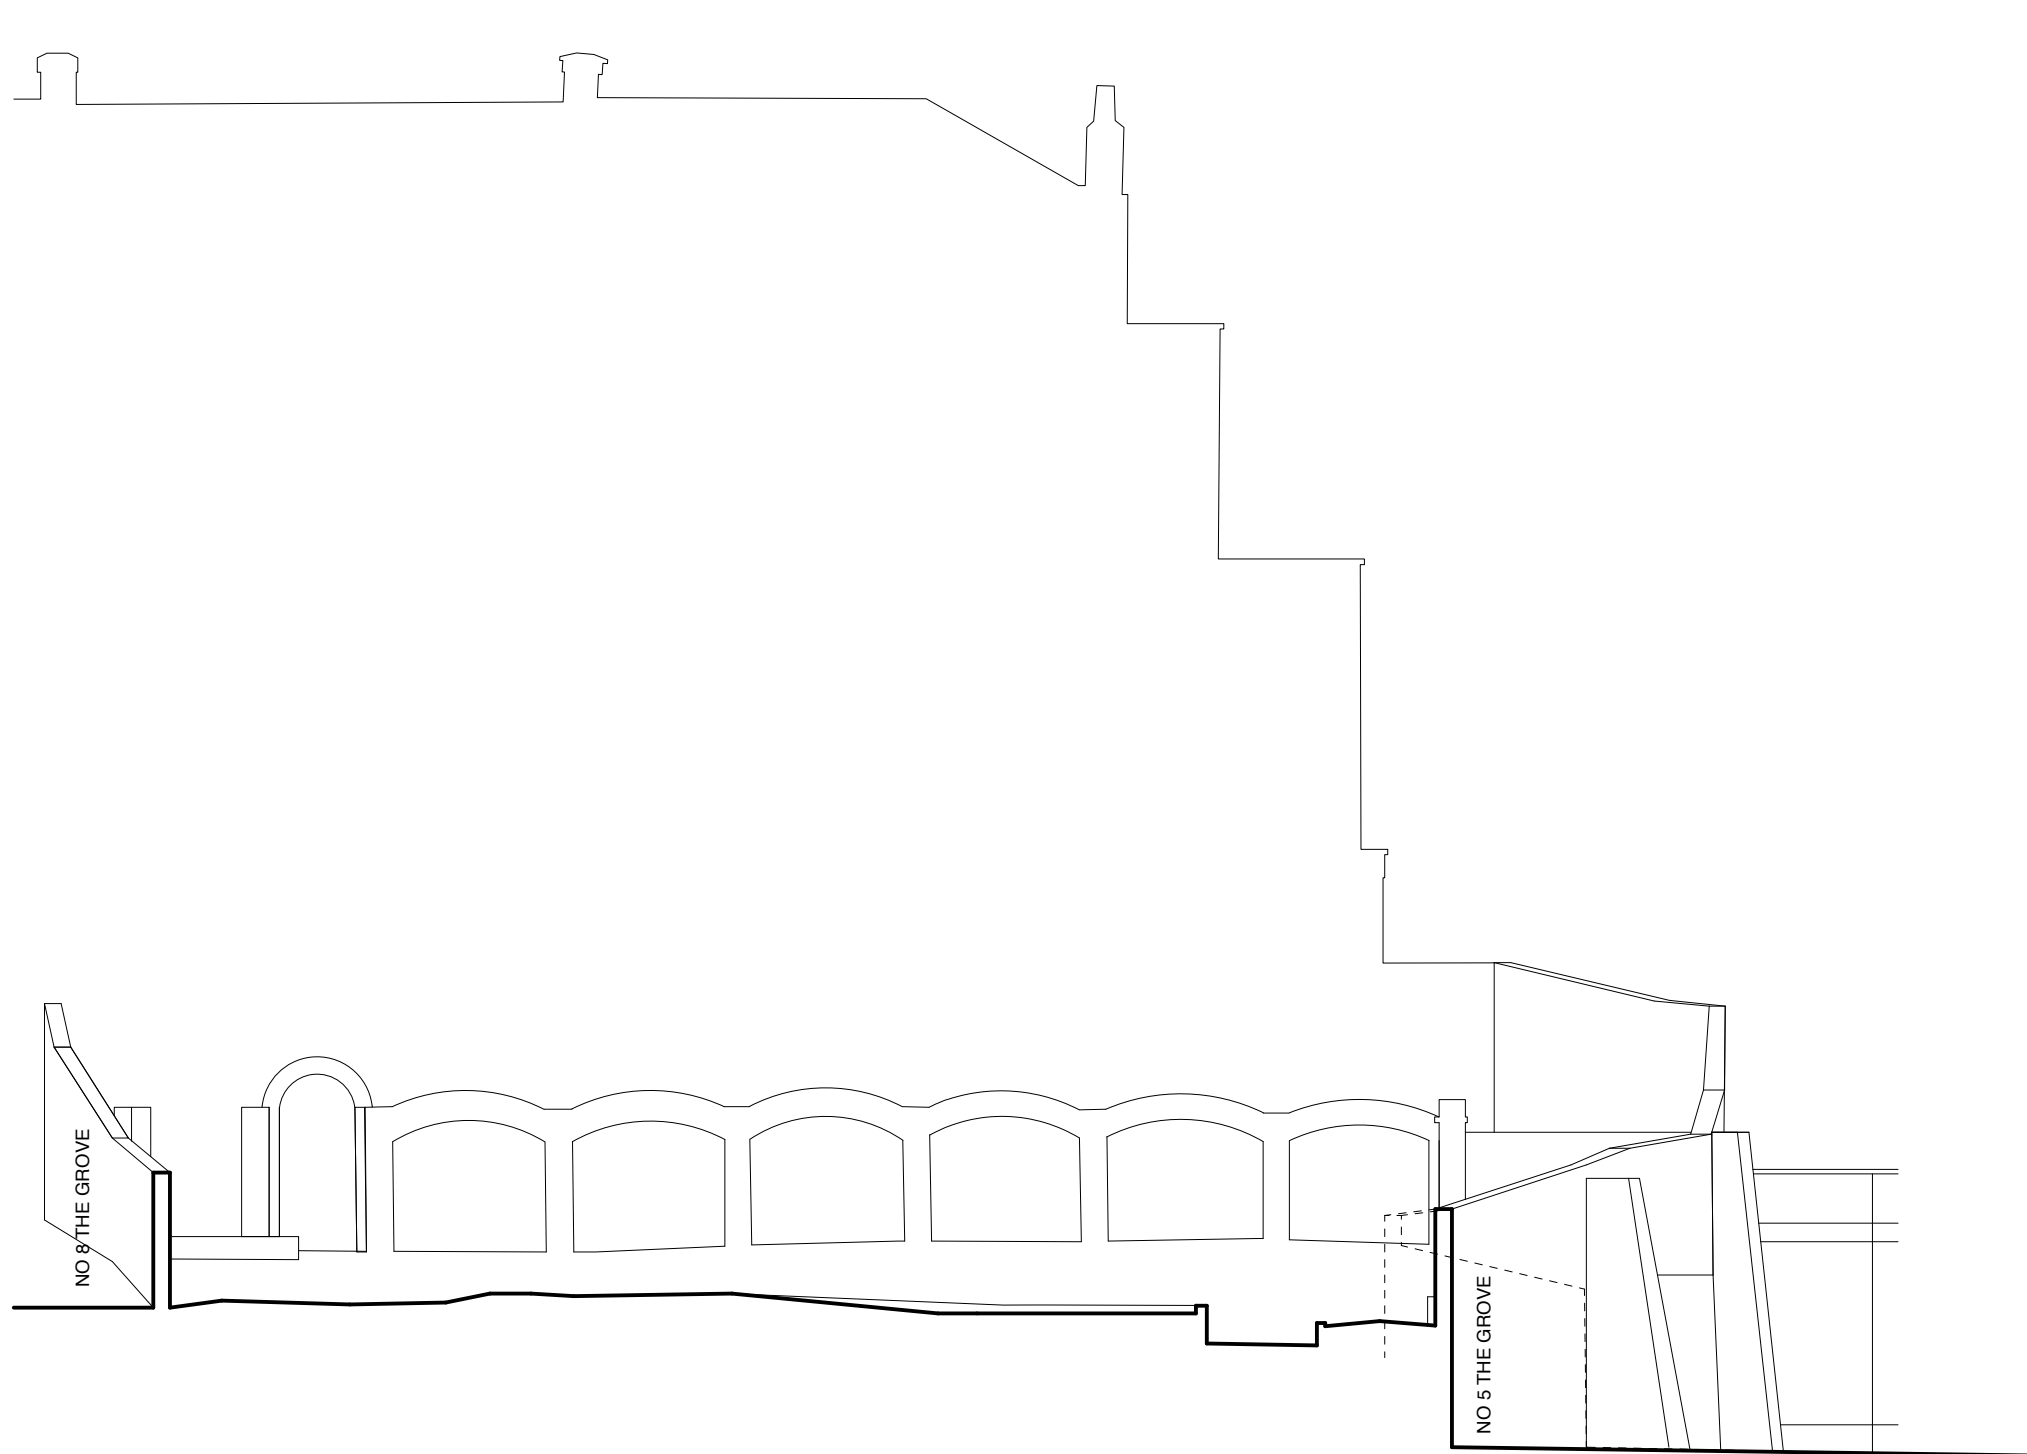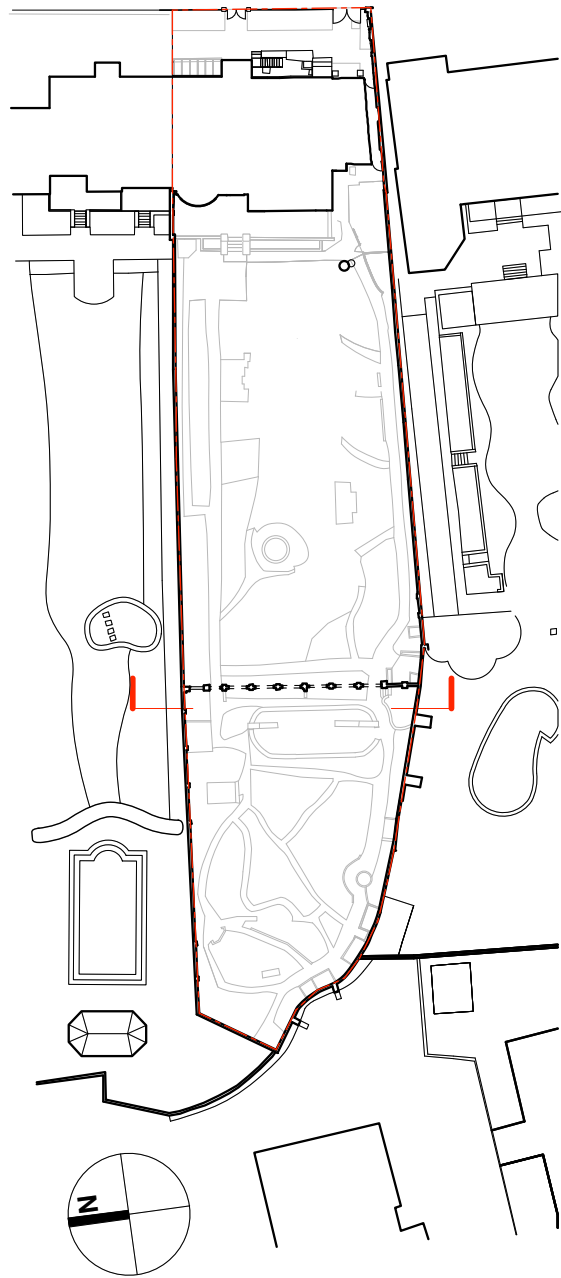


DD

A00 120M

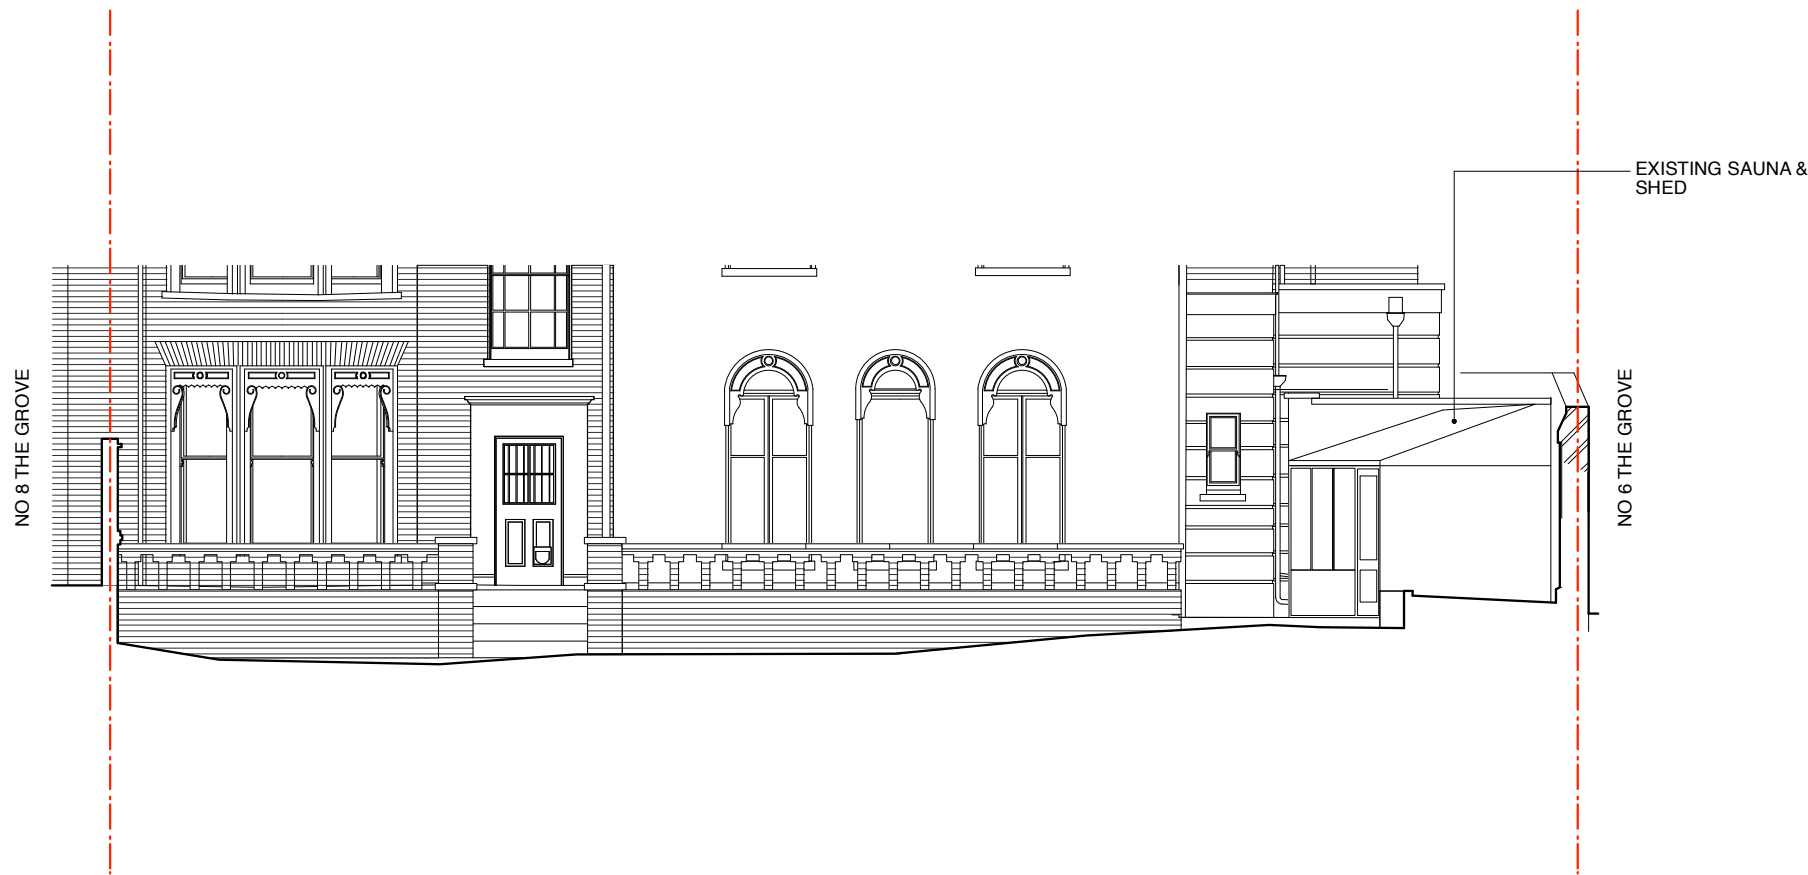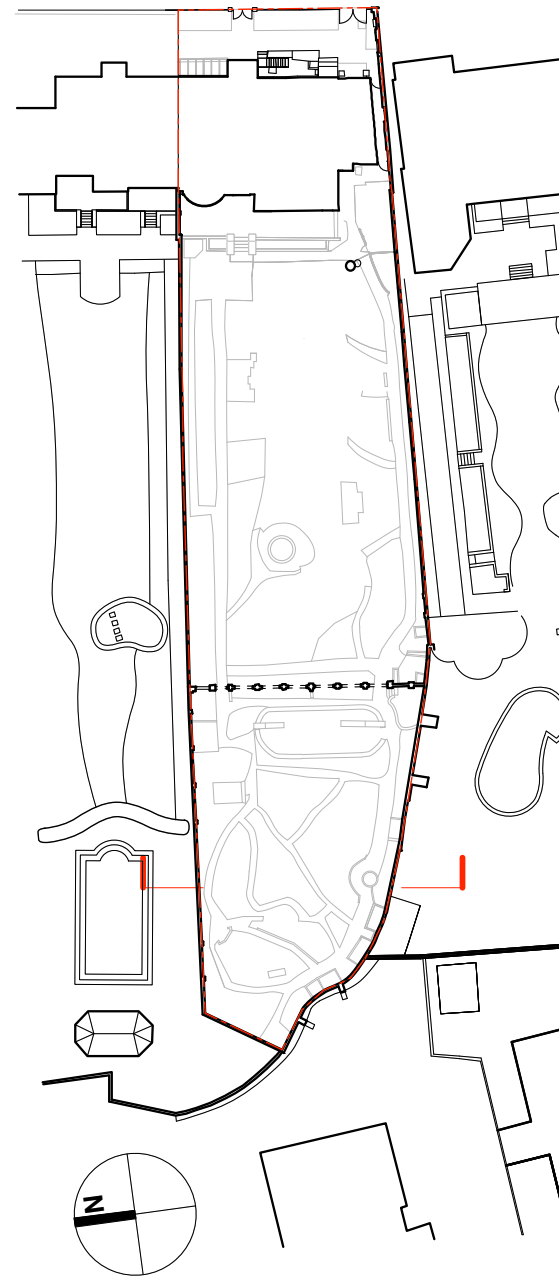

EE

A00 120M

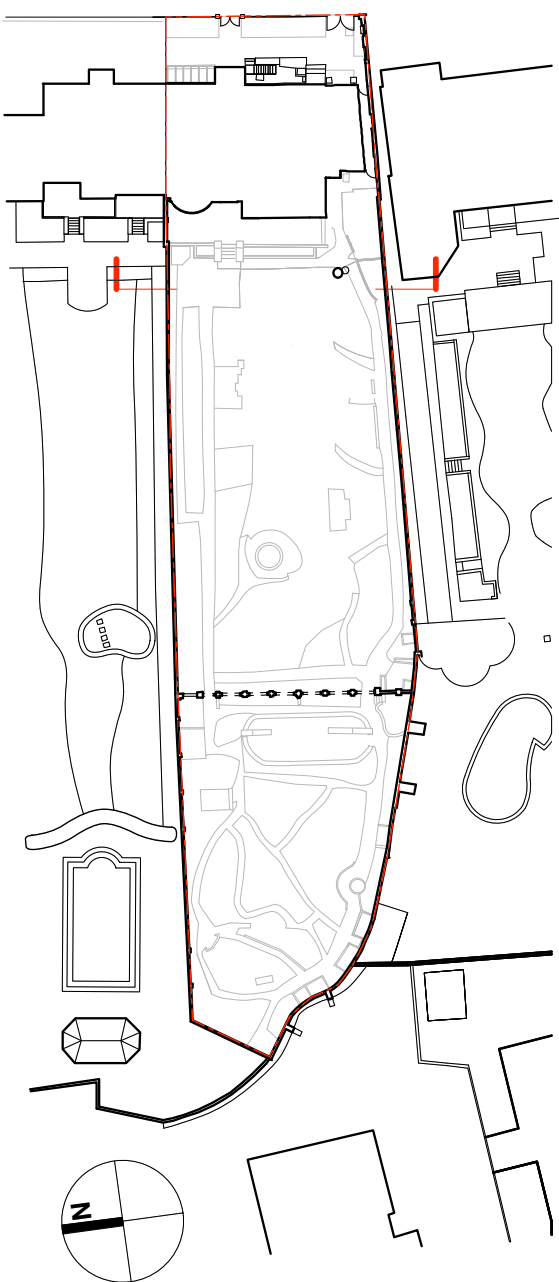

REVISIONS/ ISSUE


09/12/2021
ISSUE TO SE
FOR INFO
08/10/2022
ISSUE TO SE
FOR INFO
30/05/2022
ISSUE TO CONSULTANTS
FOR INFO DRAFT PLANNING PRE-APP
06/06/2022
ISSUE TO LANDSCAPE DESIGNERS
FOR INFO DRAFT PLANNING PRE-APP

18/11/2022 B
ISSUE TO SE
FOR INFO
29/12/2022 C
ISSUE TO LANDSCAPE ARCHITECT/ CLIENT
FOR INFO COMMENT
18/01/2023 C
ISSUE TO PLANNING
FOR APPROVAL

7 THE GROVE,
LONDON N6 6JU

CROSS SITE SECTIONS CC, DD
& EE
SURVEY

GRO7L / SPS / 102 / C
1:100 @ A1 / 1:200 @ A3
REFER ALL DISCREPANCIES TO ARCHITECT

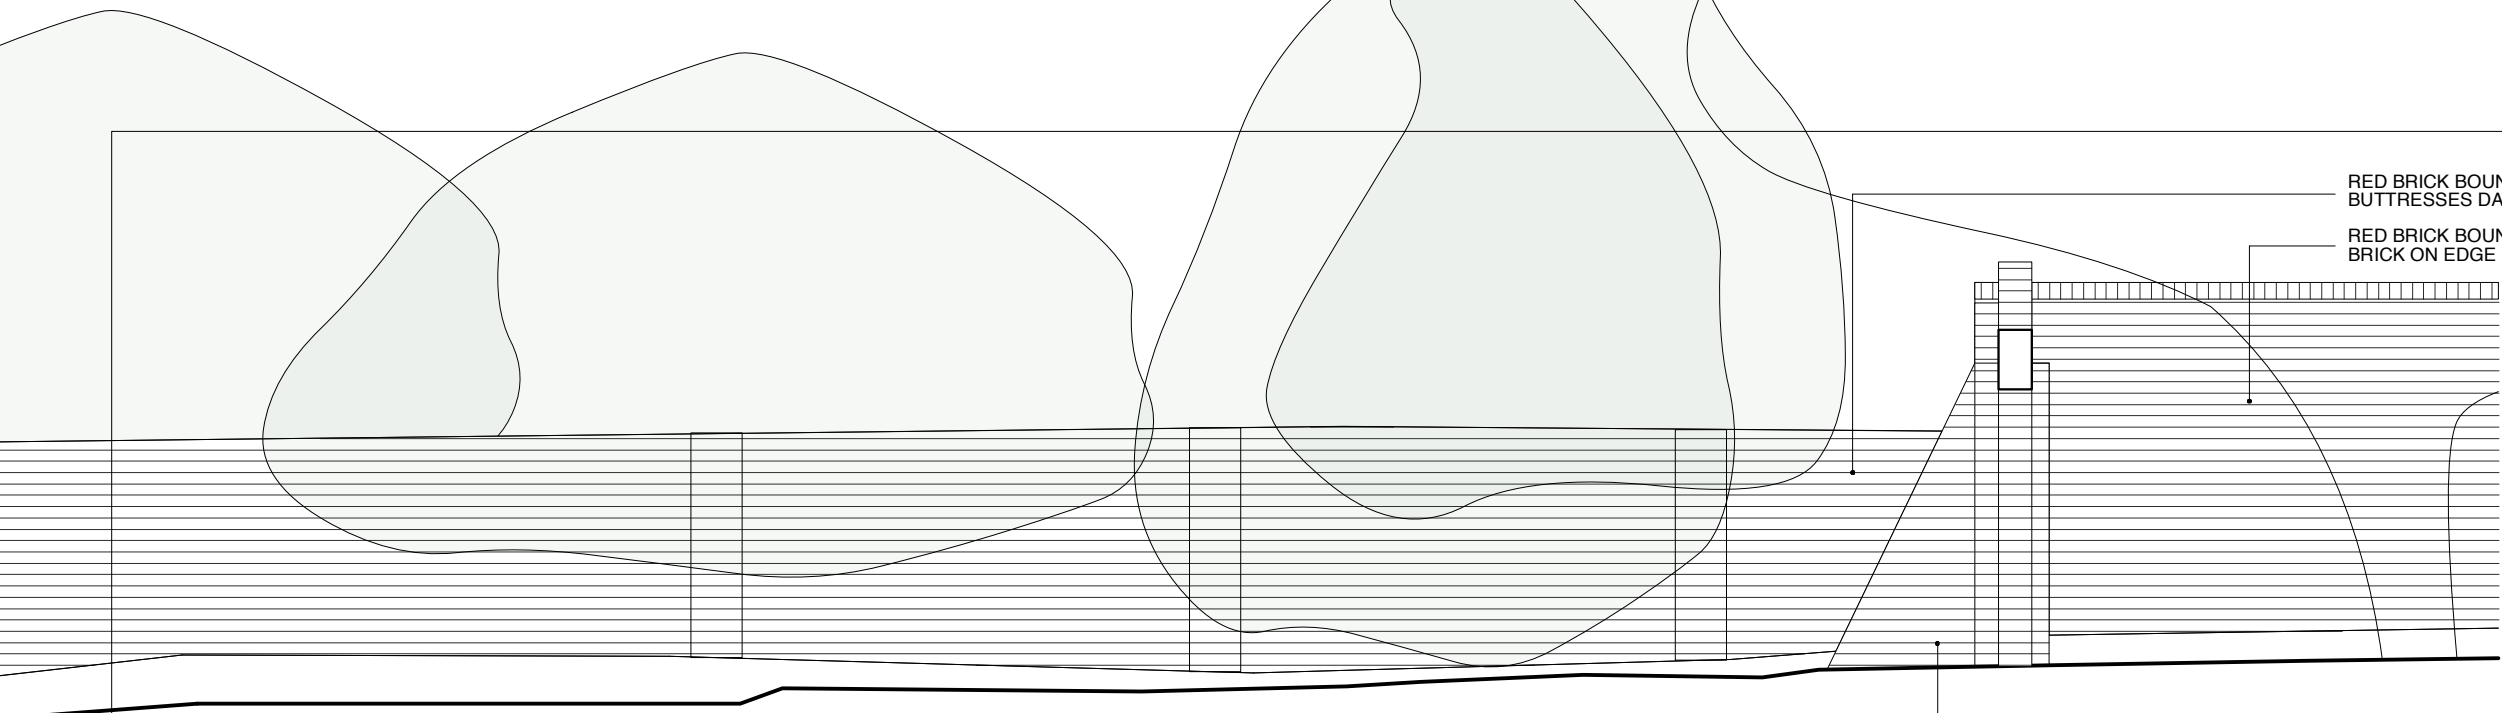

ELEVATION SOUTH



1




2




3



PHOTOS NTS

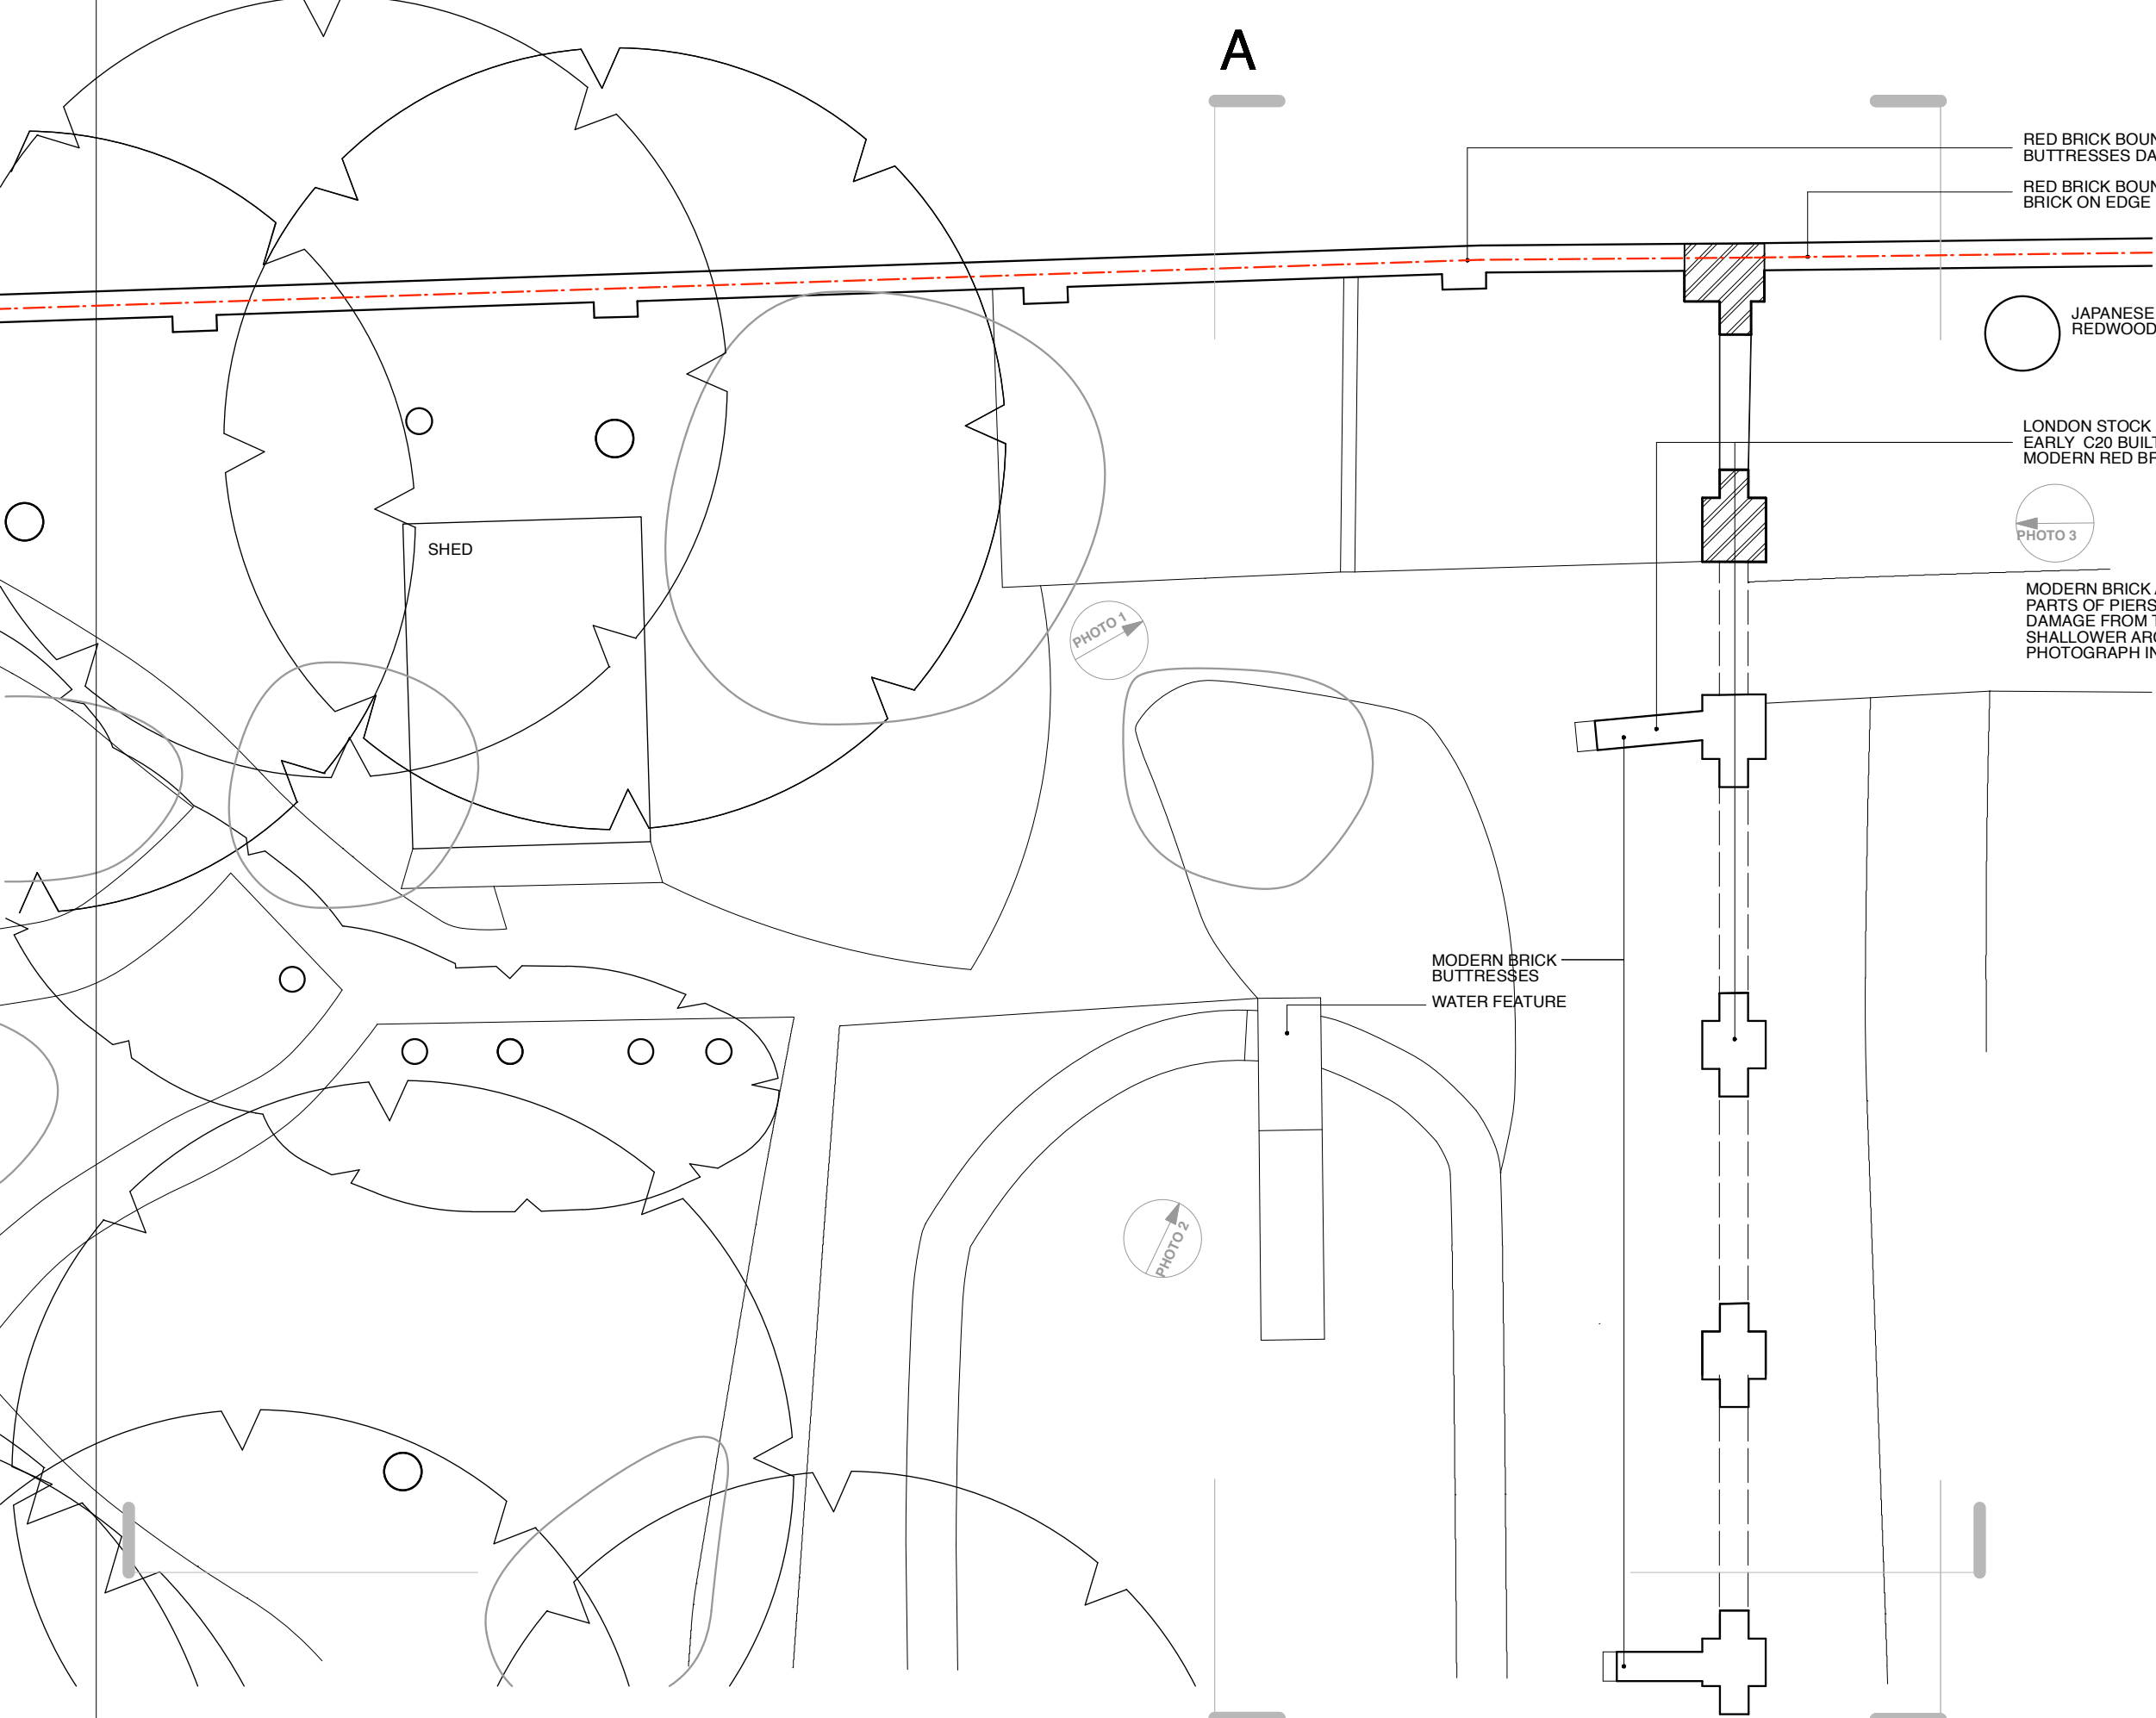


PLAN

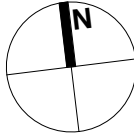


A

SECTION AA

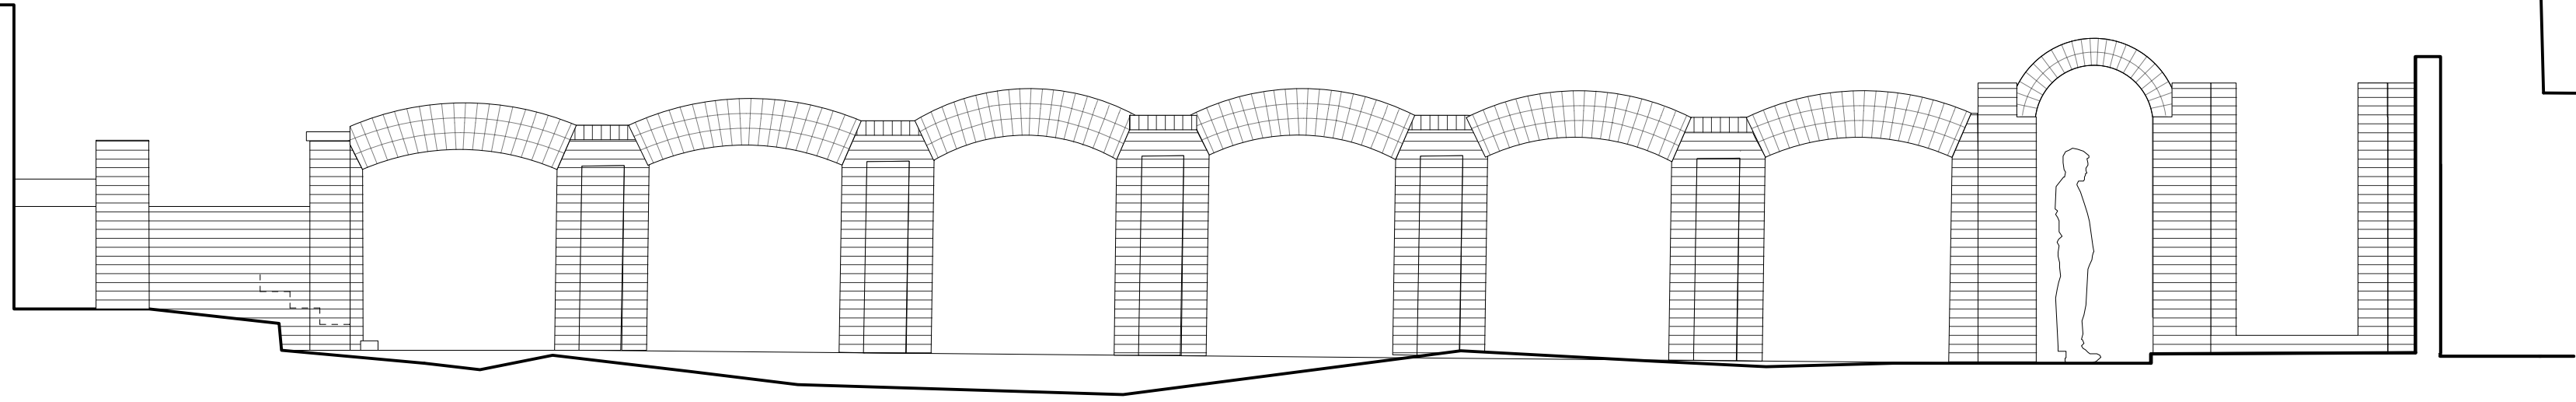


ELEVATION EAST


LOCATION NTS

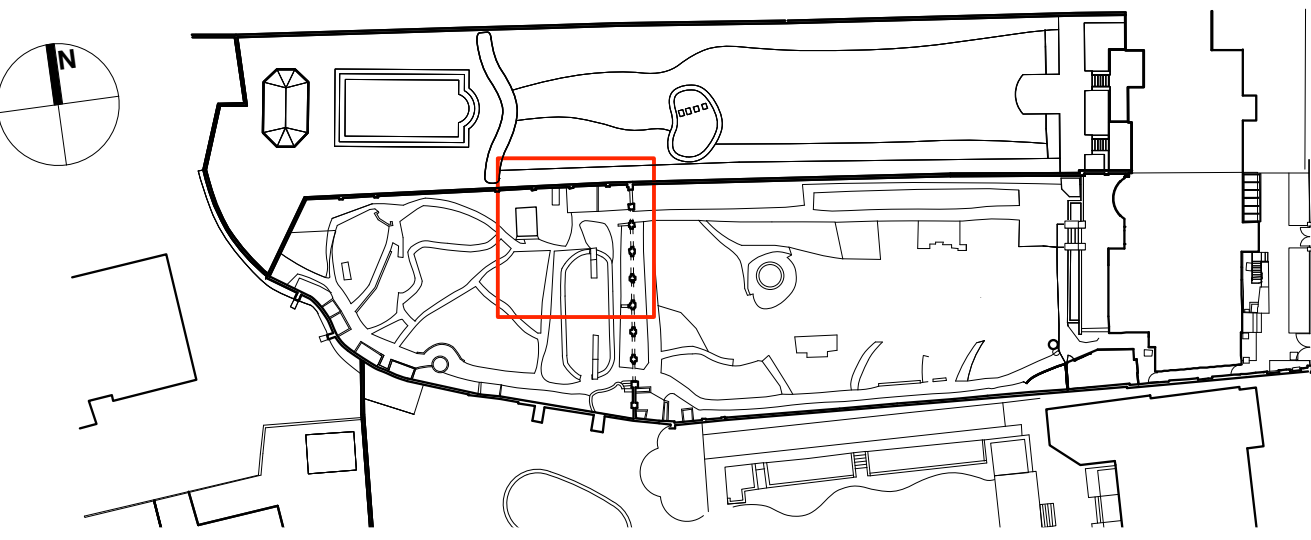

2021

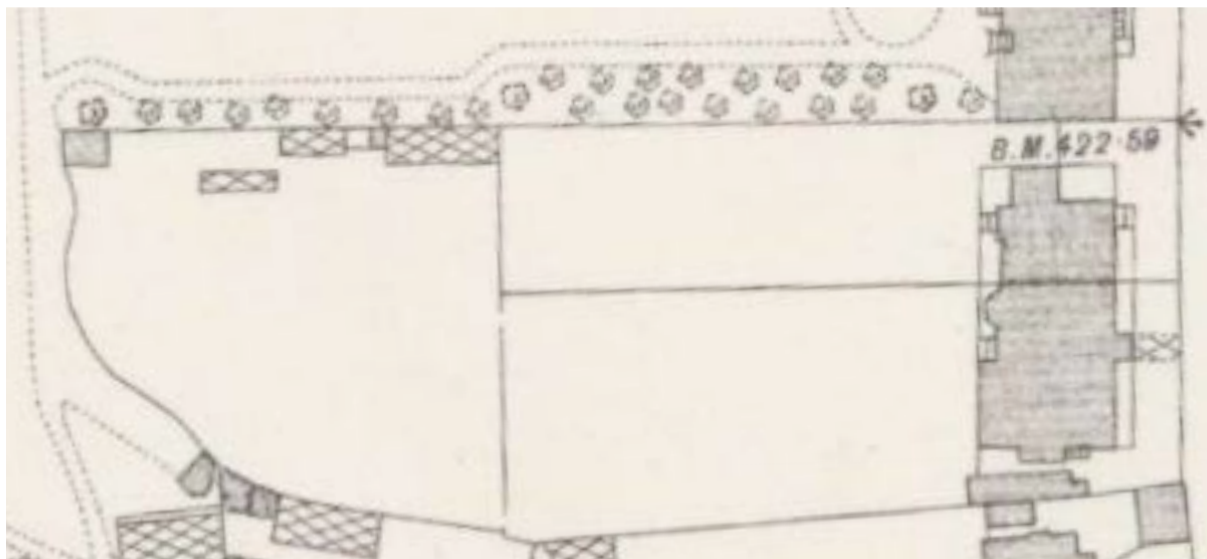

1895

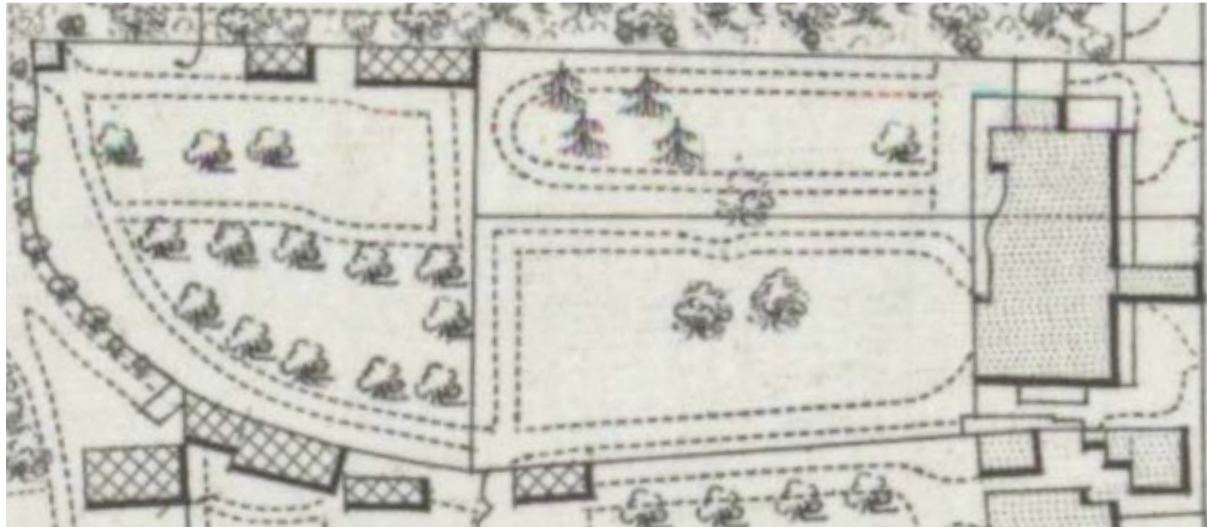


1870


0 1 2 3 4 5 M




ELEVATION

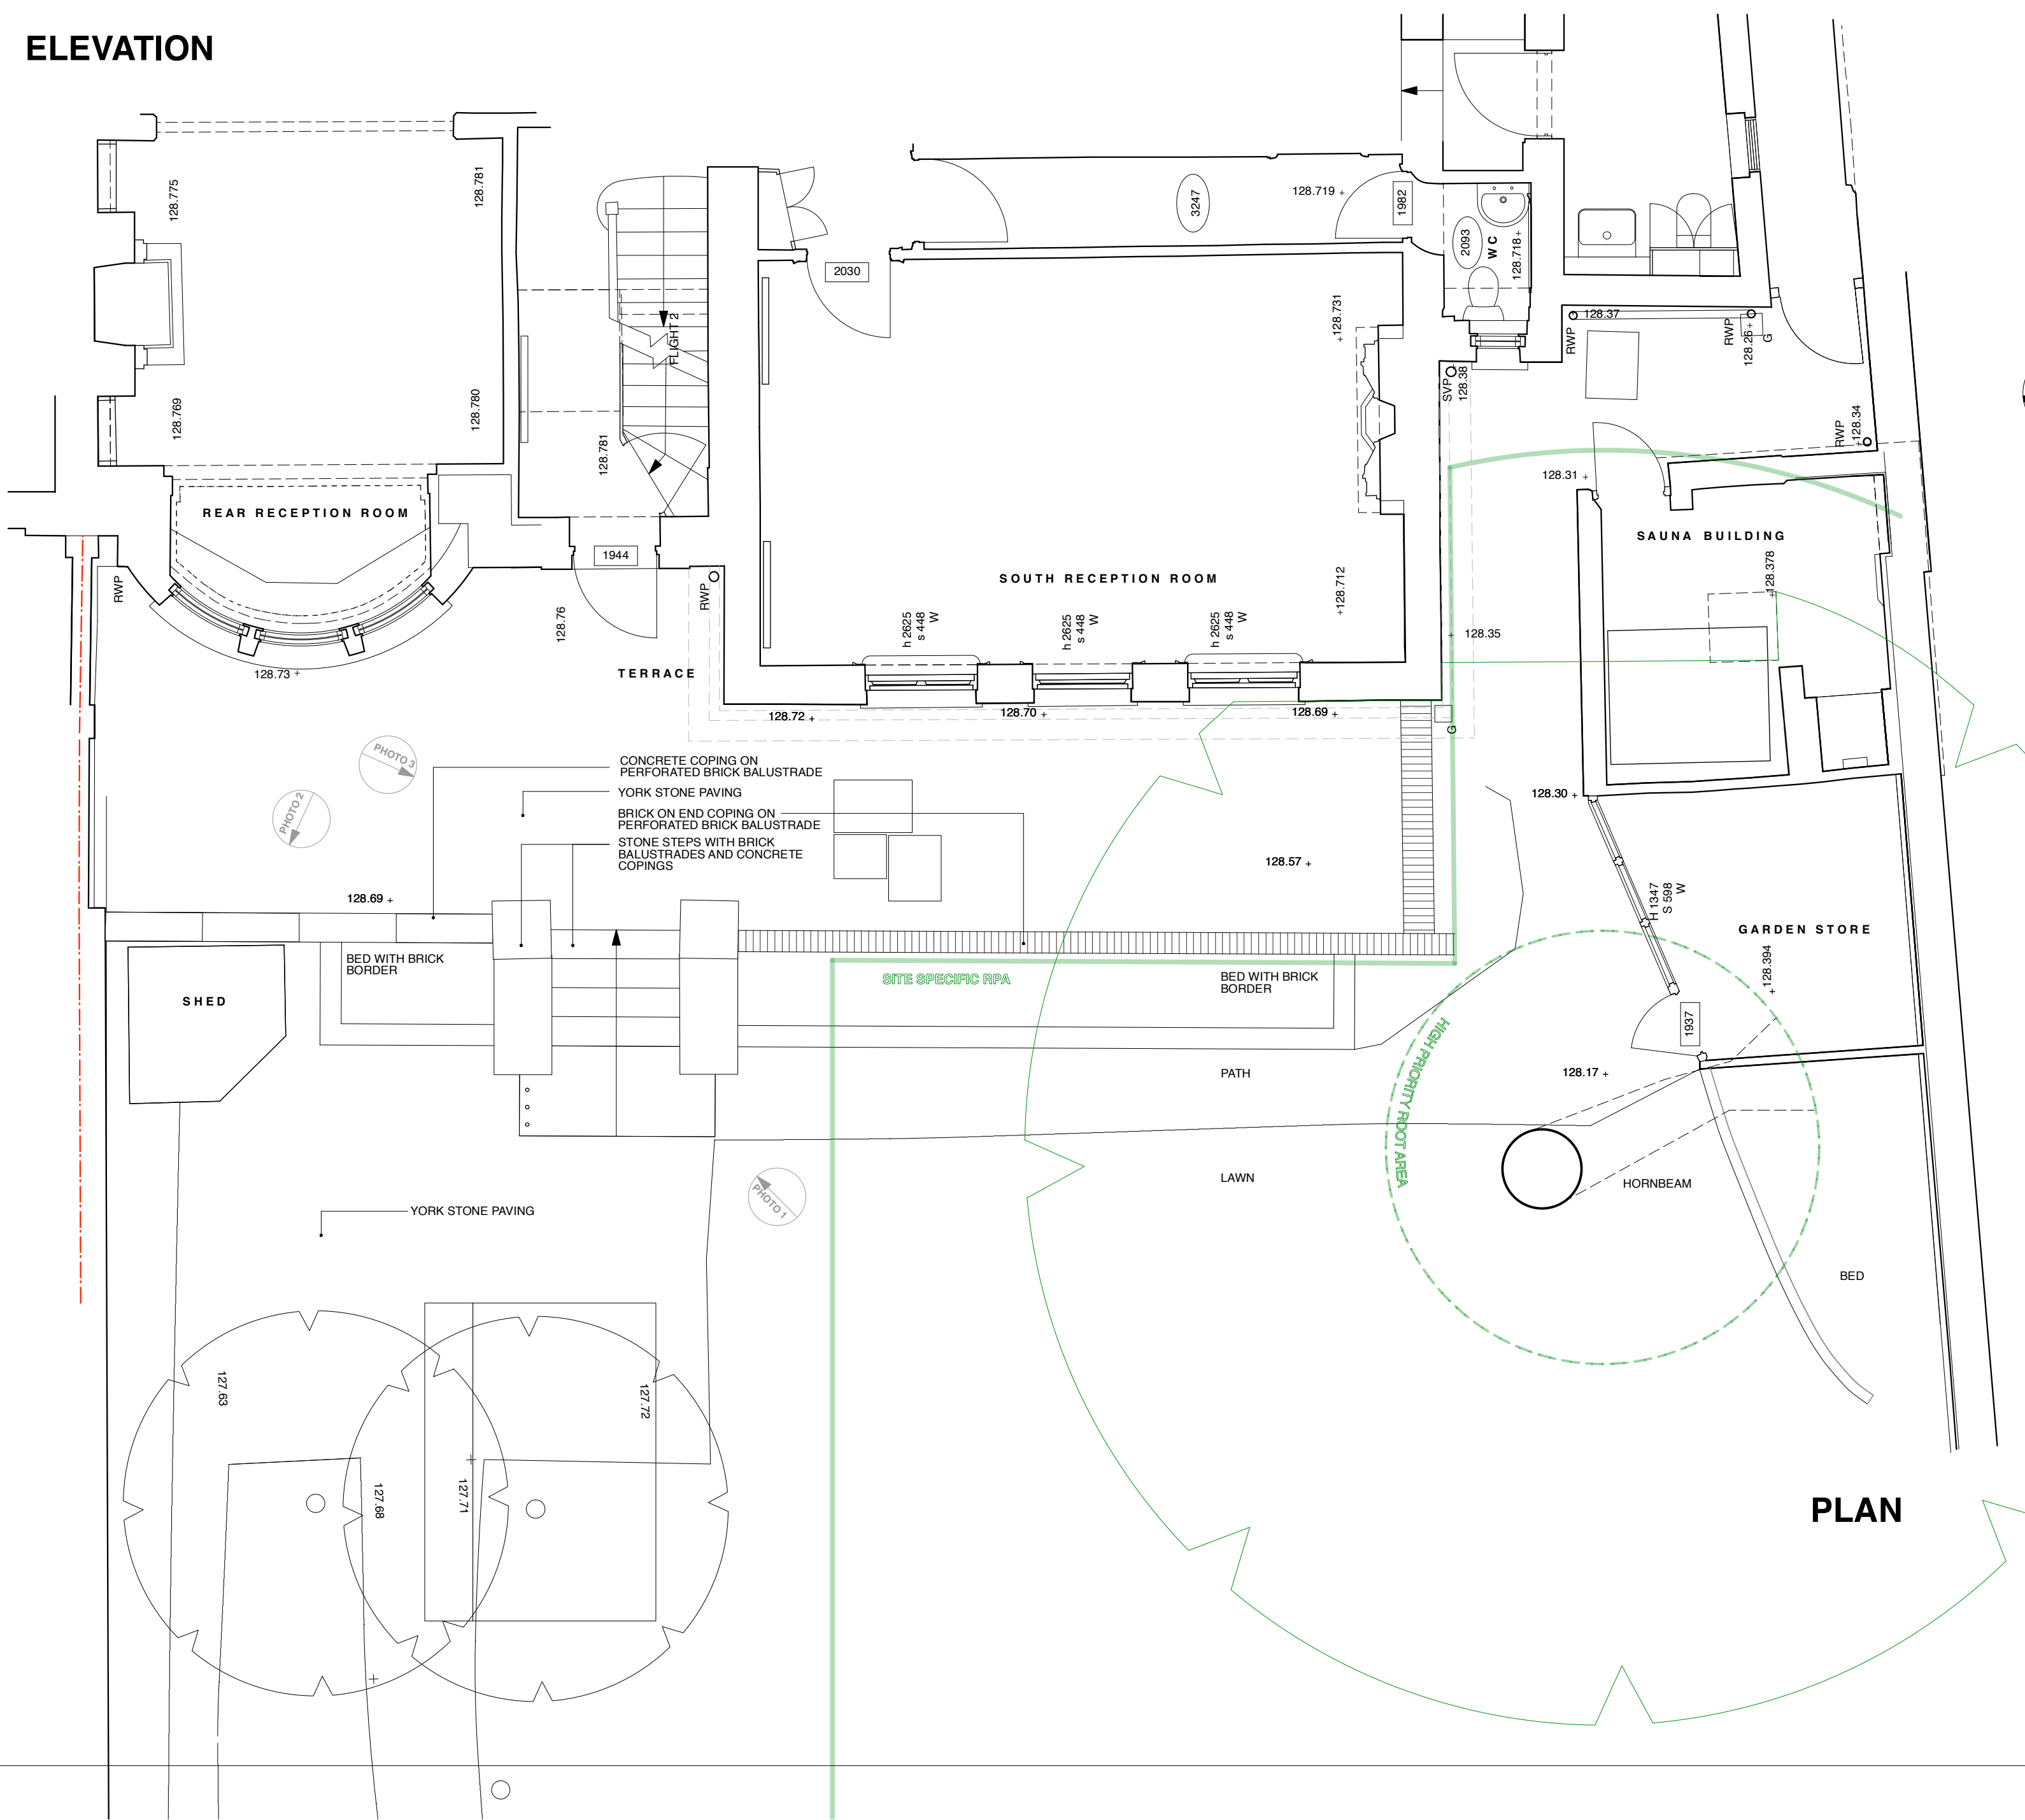


PLAN

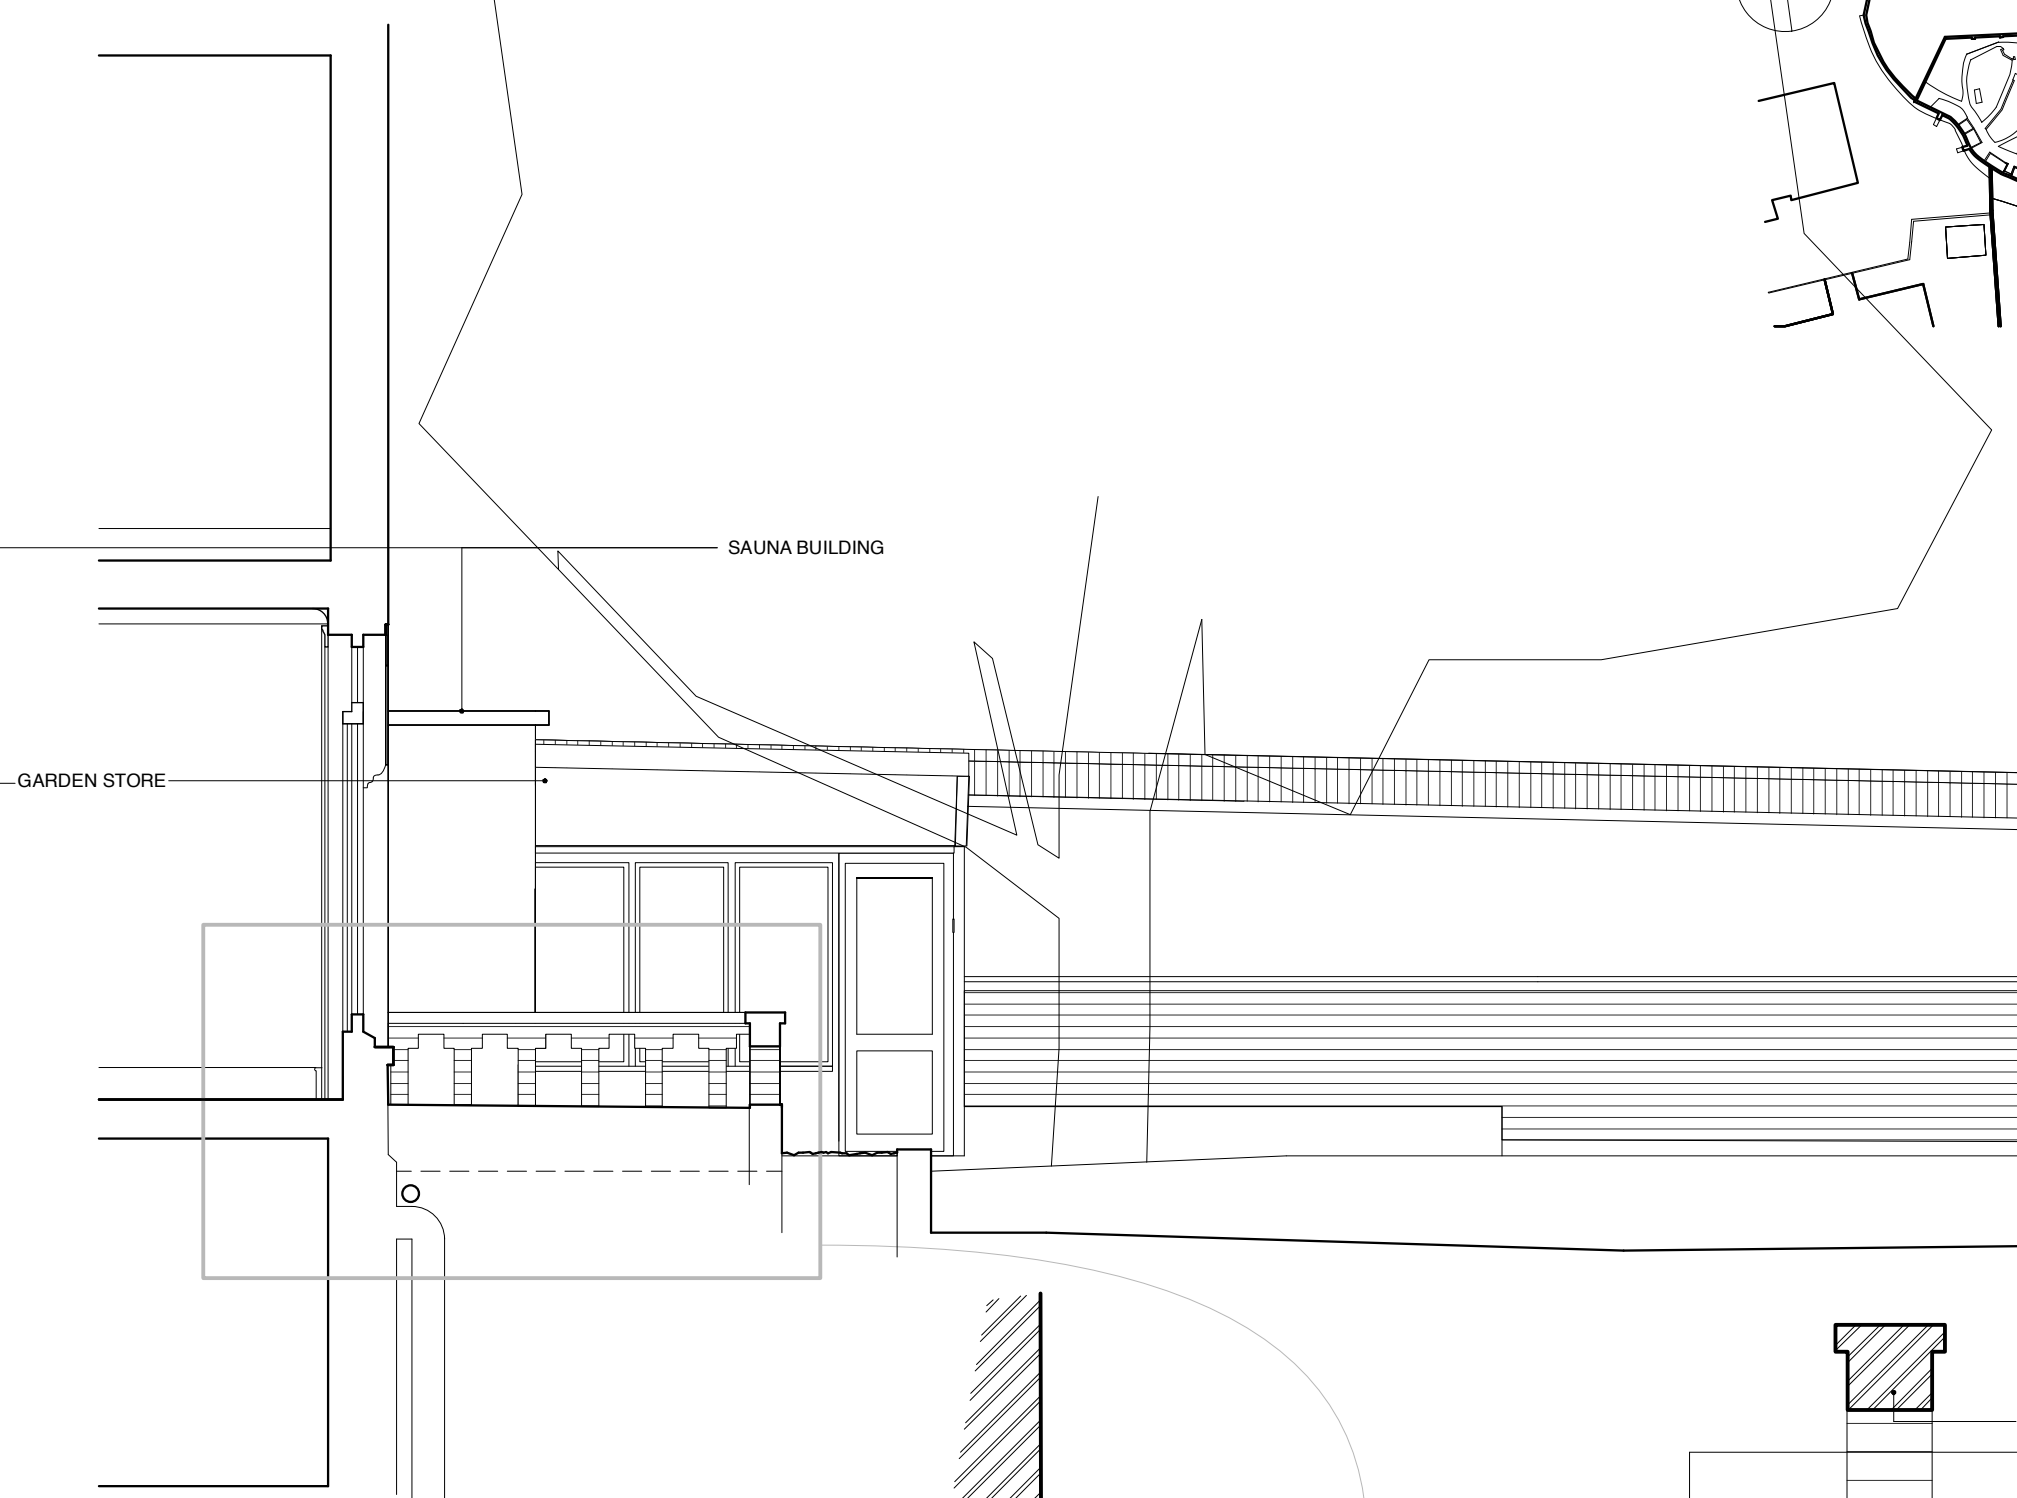


SECTION

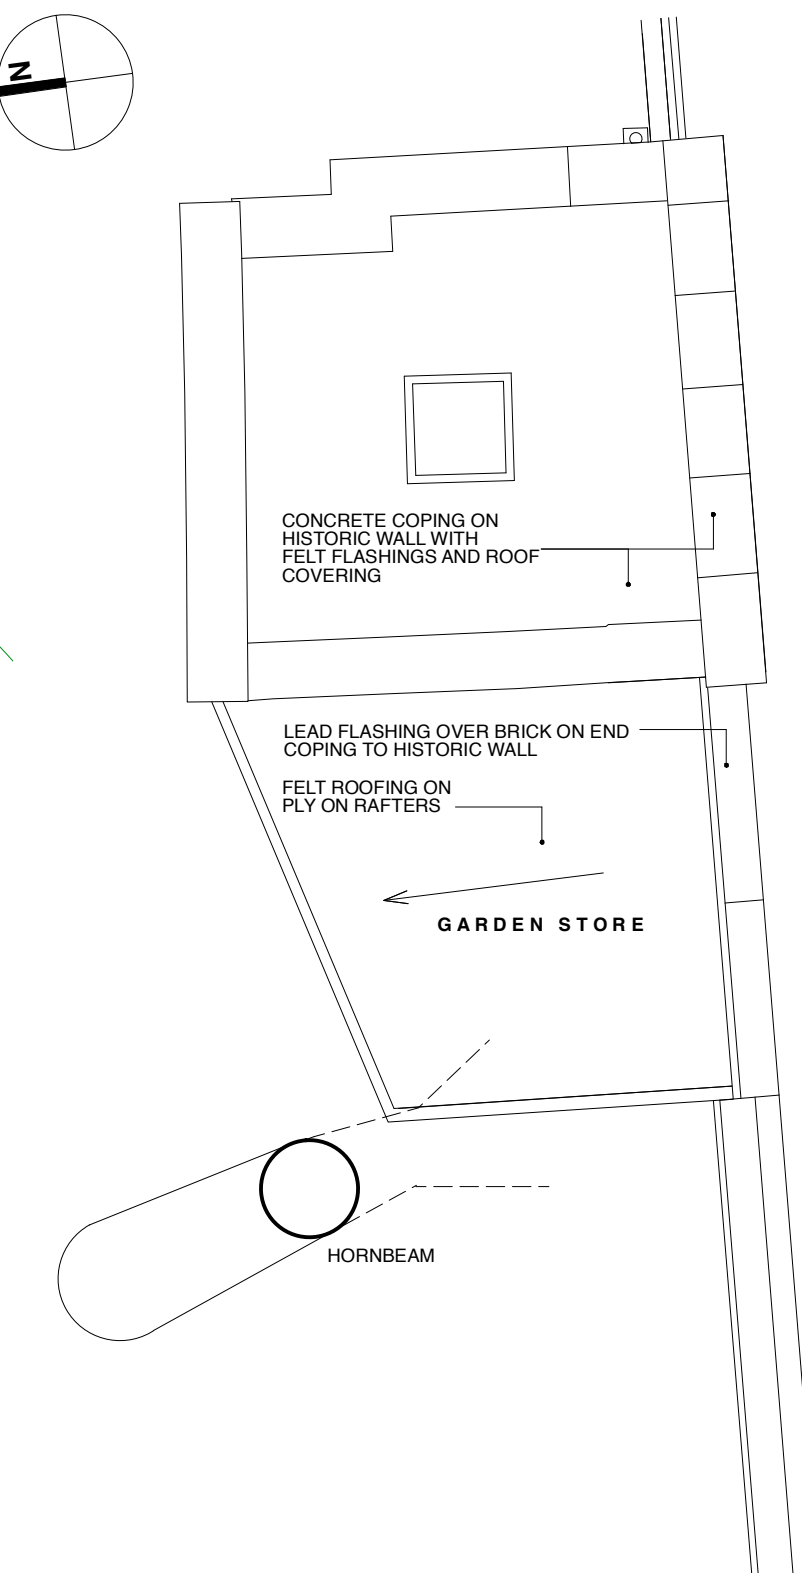

ROOF PLAN
OUTBUILDINGS

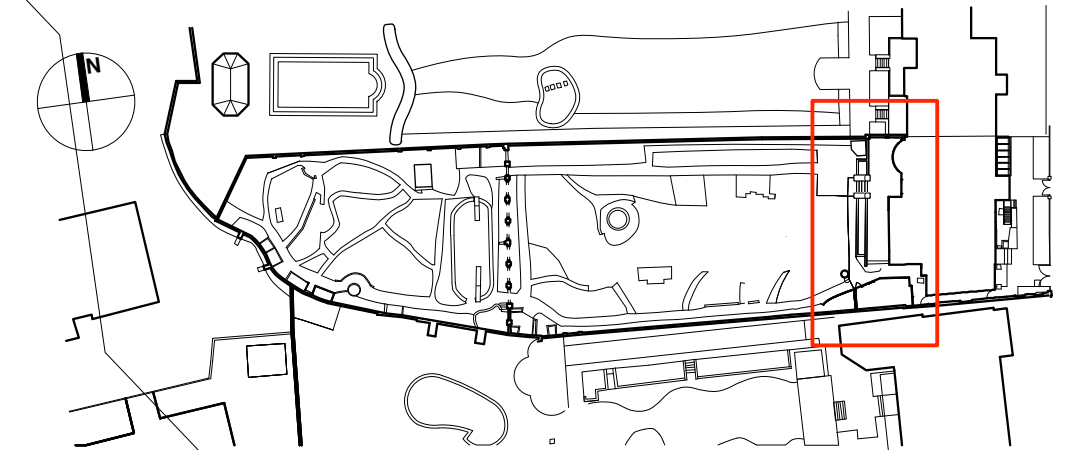

LOCATION NTS

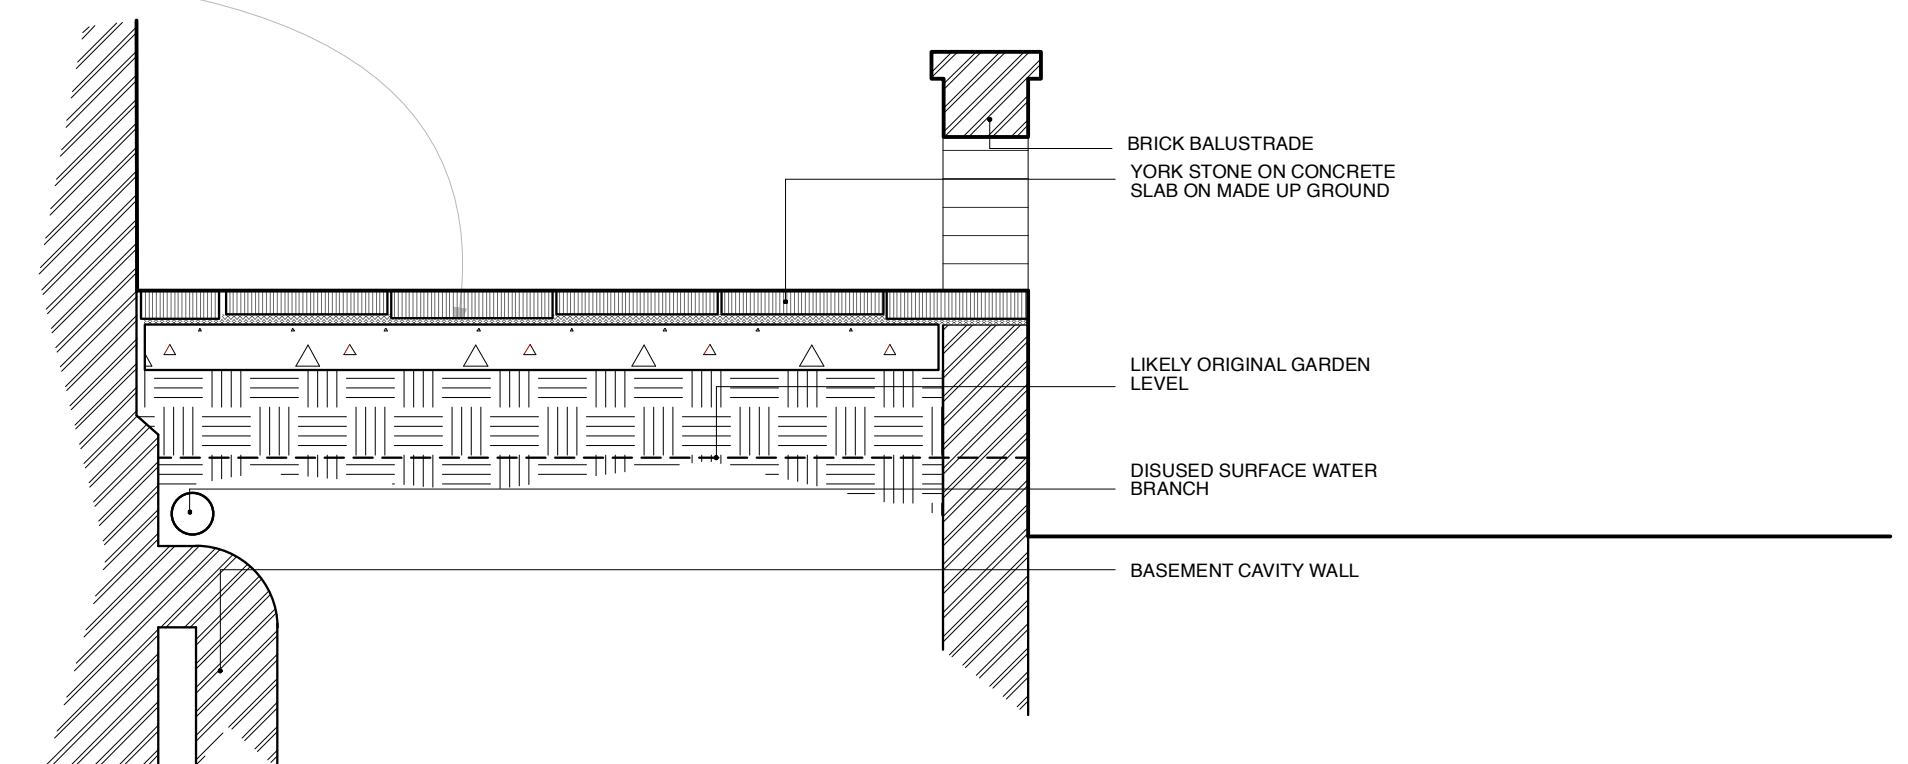

SECTION DETAIL
1:20



1 PHOTOS

ORIGINAL PORTLAND STONE STEPS
RELOCATED FROM POSITION TIGHT TO BACK DOOR
BETWEEN 1895 AND 1936; NOTE LEAD SOCKETS
THAT ORIGINAL HELD BALUSTRADE



2

PERFORATED BRICK BALUSTRAD
DATING FROM C20 WITH CONCRETE COPINGS



3

YORK STONE PAVING
TO BE RE-USED

Lisa Shell architects
1538 Honey Wharf, 6th Harbour Road, N1 8QT
T: 0203 7222 7777 E: info@lisashellarchitects.co.uk
www.lisashellarchitects.co.uk

**7 THE GROVE,
LONDON N6 6JU**

**TERRACE AND OUTBUILDINGS
SURVEY
GRO7L / SU / 101 / C
1:50 & 1:20 @ A1
REFER ALL DISCREPANCIES TO ARCHITECT**

REVISIONS/ ISSUE


30/06/2022	A	ISSUE TO CLIENT & CONSULTANTS FOR INFO/ DRAFT PLANNING PRE-APP
06/06/2022	A	ISSUE TO LANDSCAPE DESIGNERS FOR INFO/ DRAFT PLANNING PRE-APP
20/06/2022	B	ISSUE TO PLANNING & CONSULTANTS FOR PLANNING PRE-APP
28/12/2022	C	ISSUE TO LANDSCAPE ARCHITECT/ CLIENT FOR INFO/ COMMENT
18/01/2023	C	ISSUE TO PLANNING FOR APPROVAL






AA


MODERN PANELLED RAILINGS AND STEEL STAIR

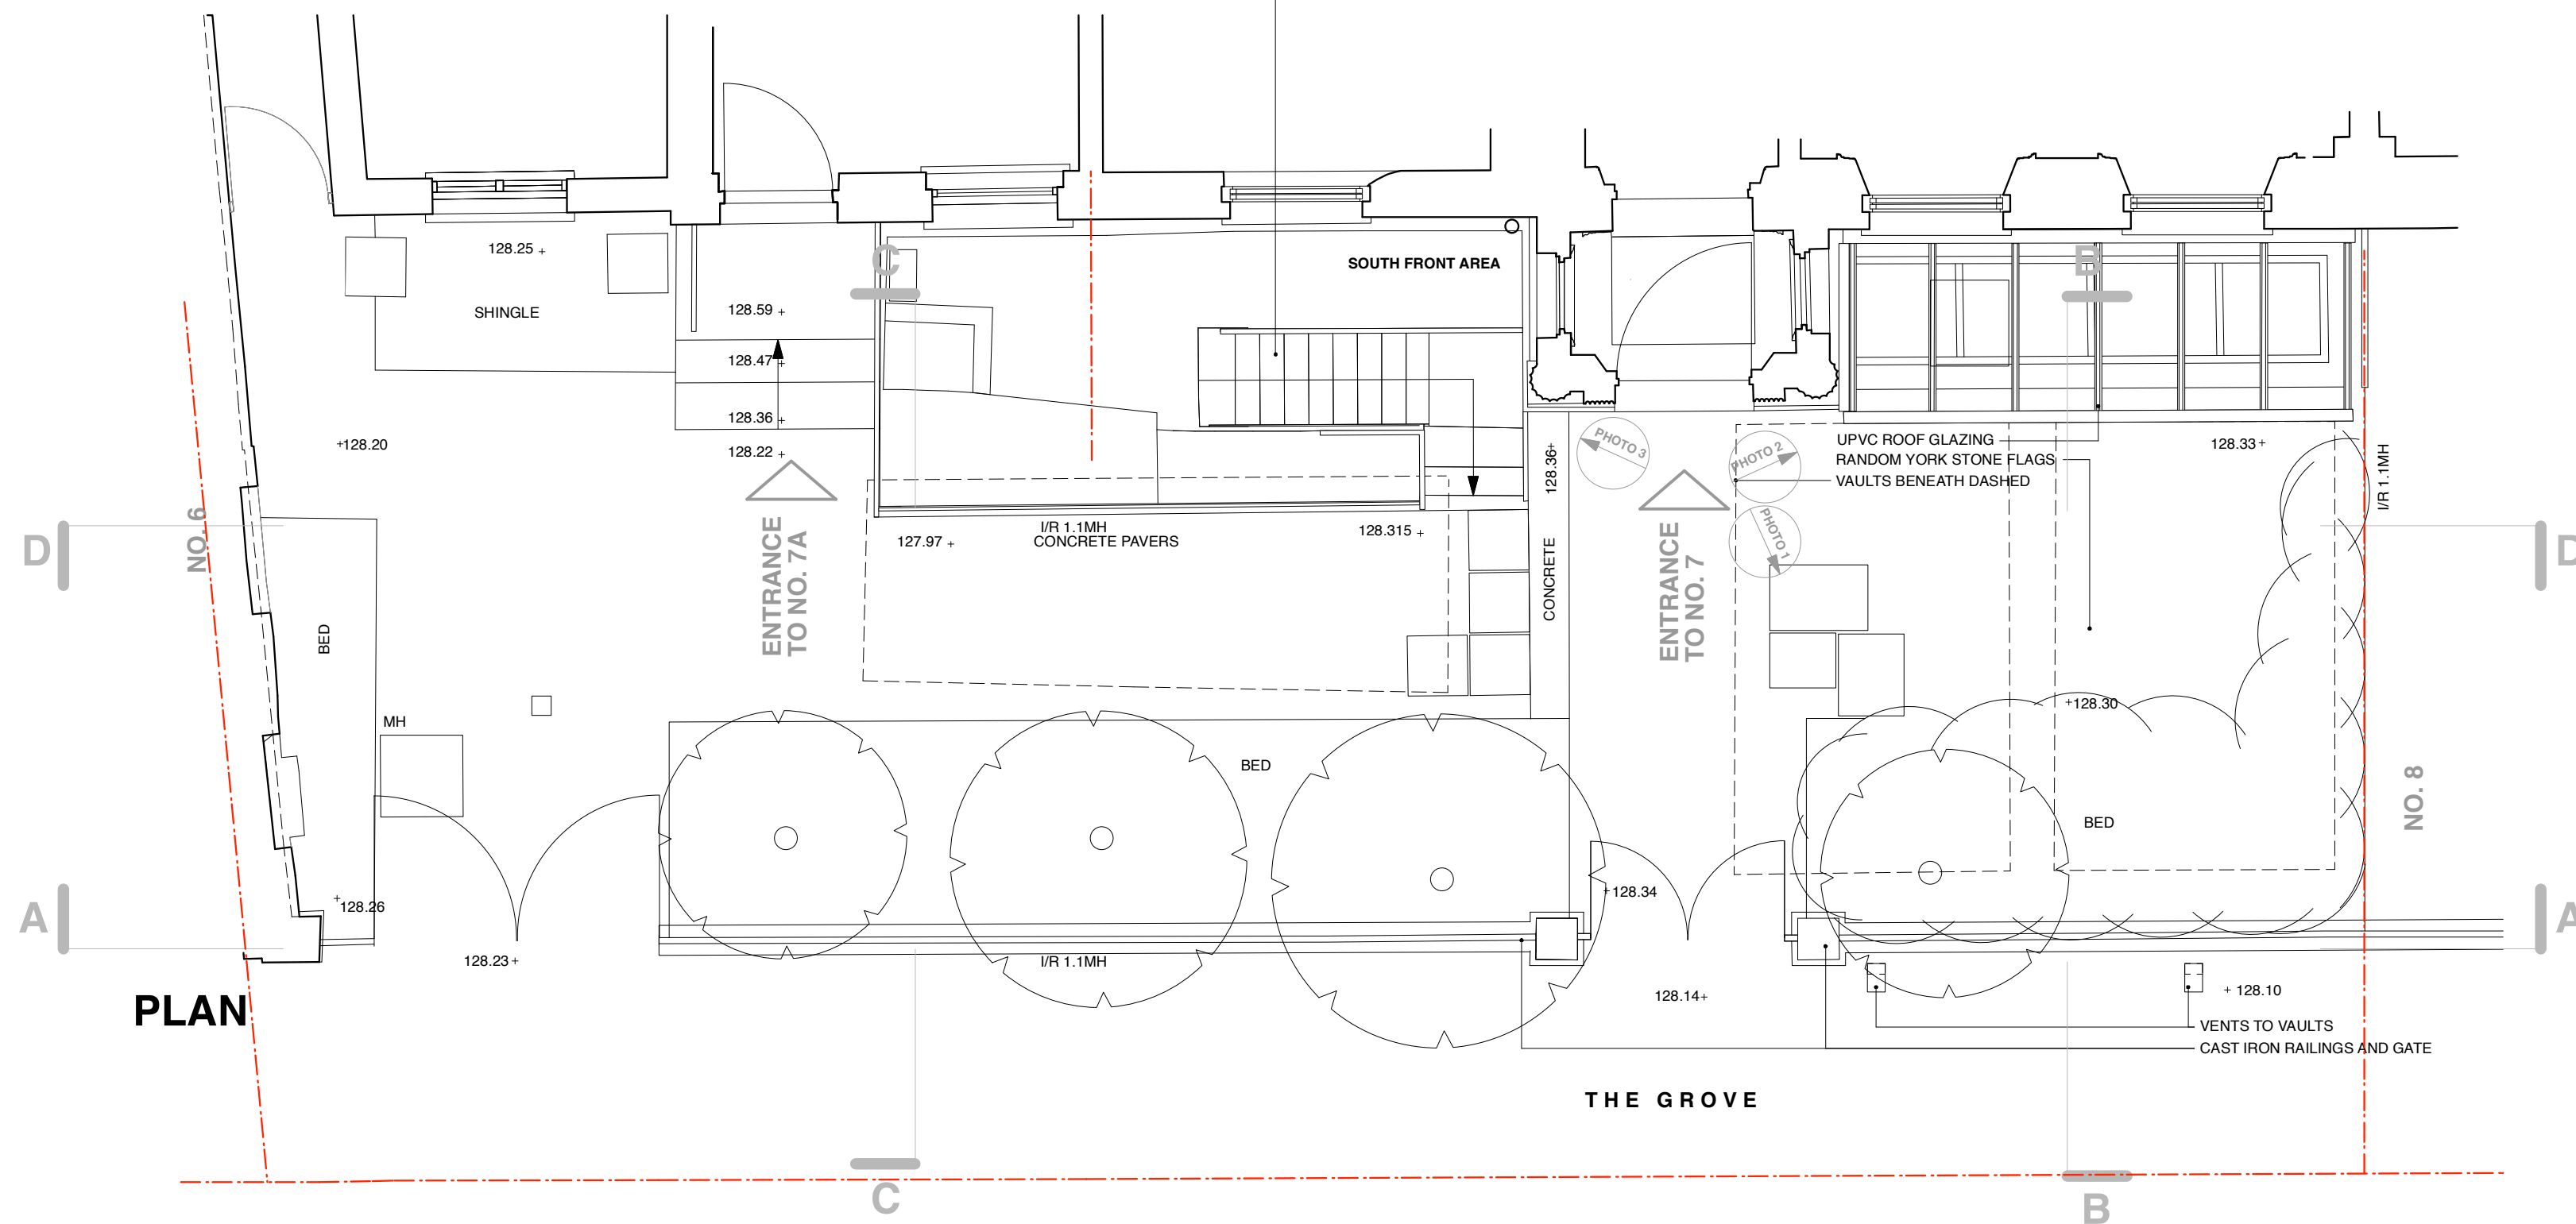

PLAN

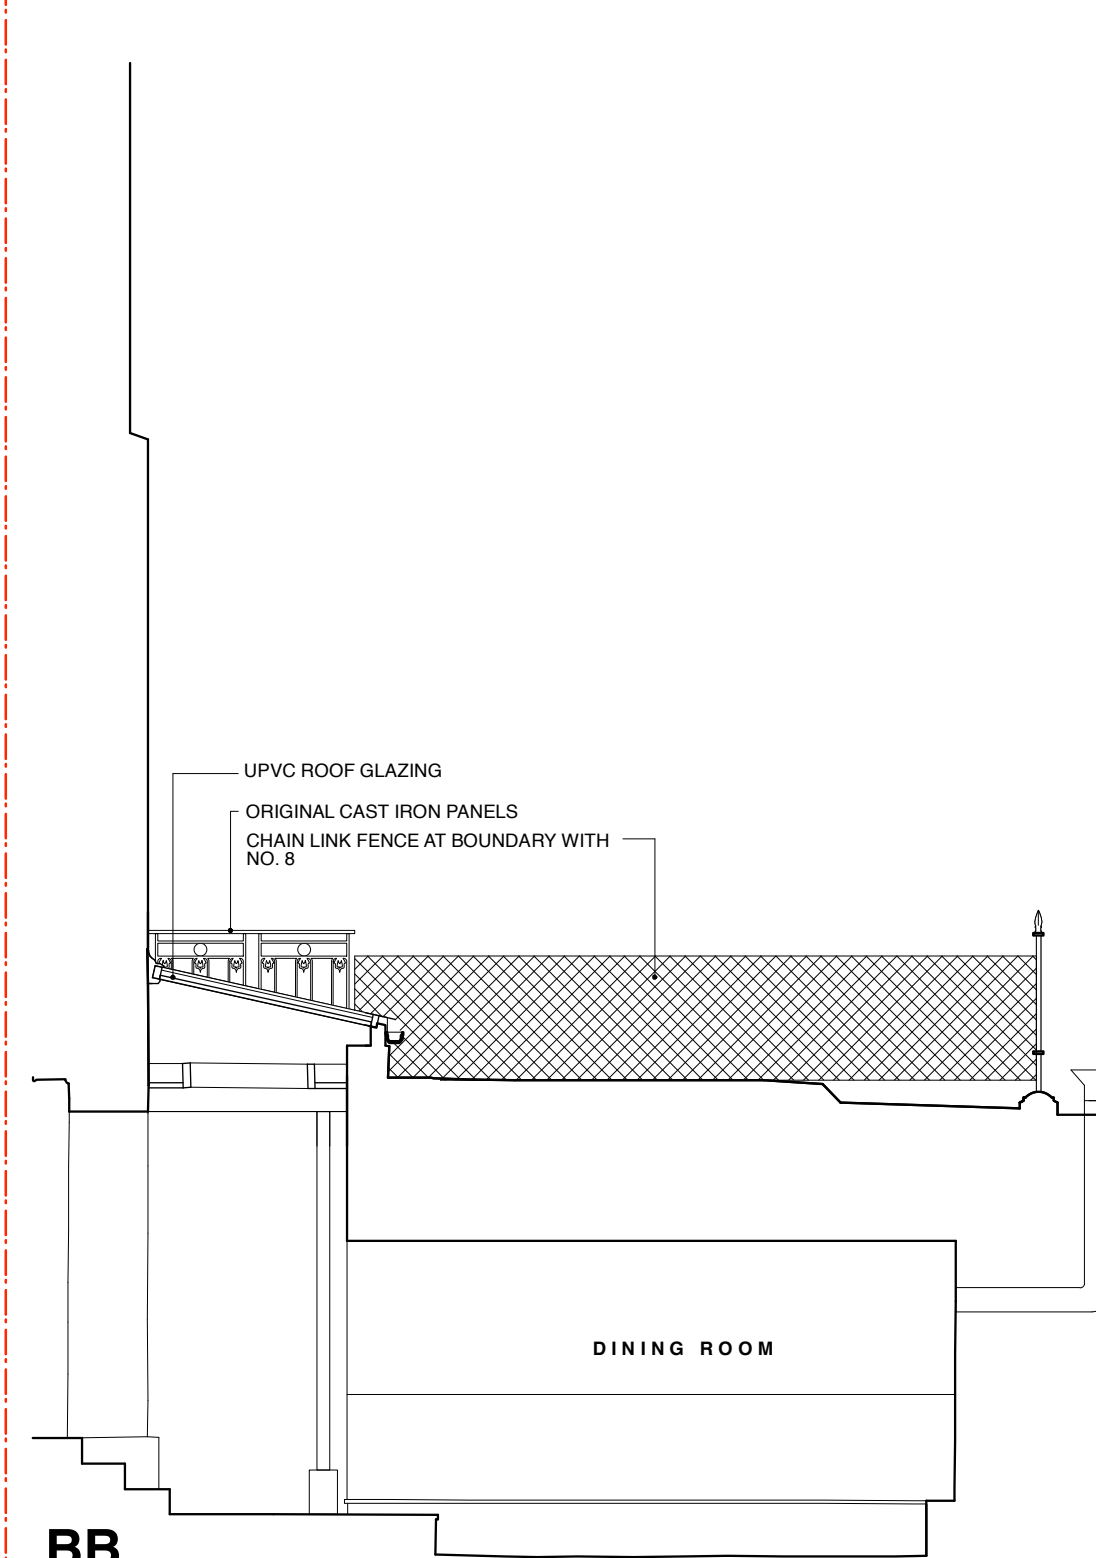


BB

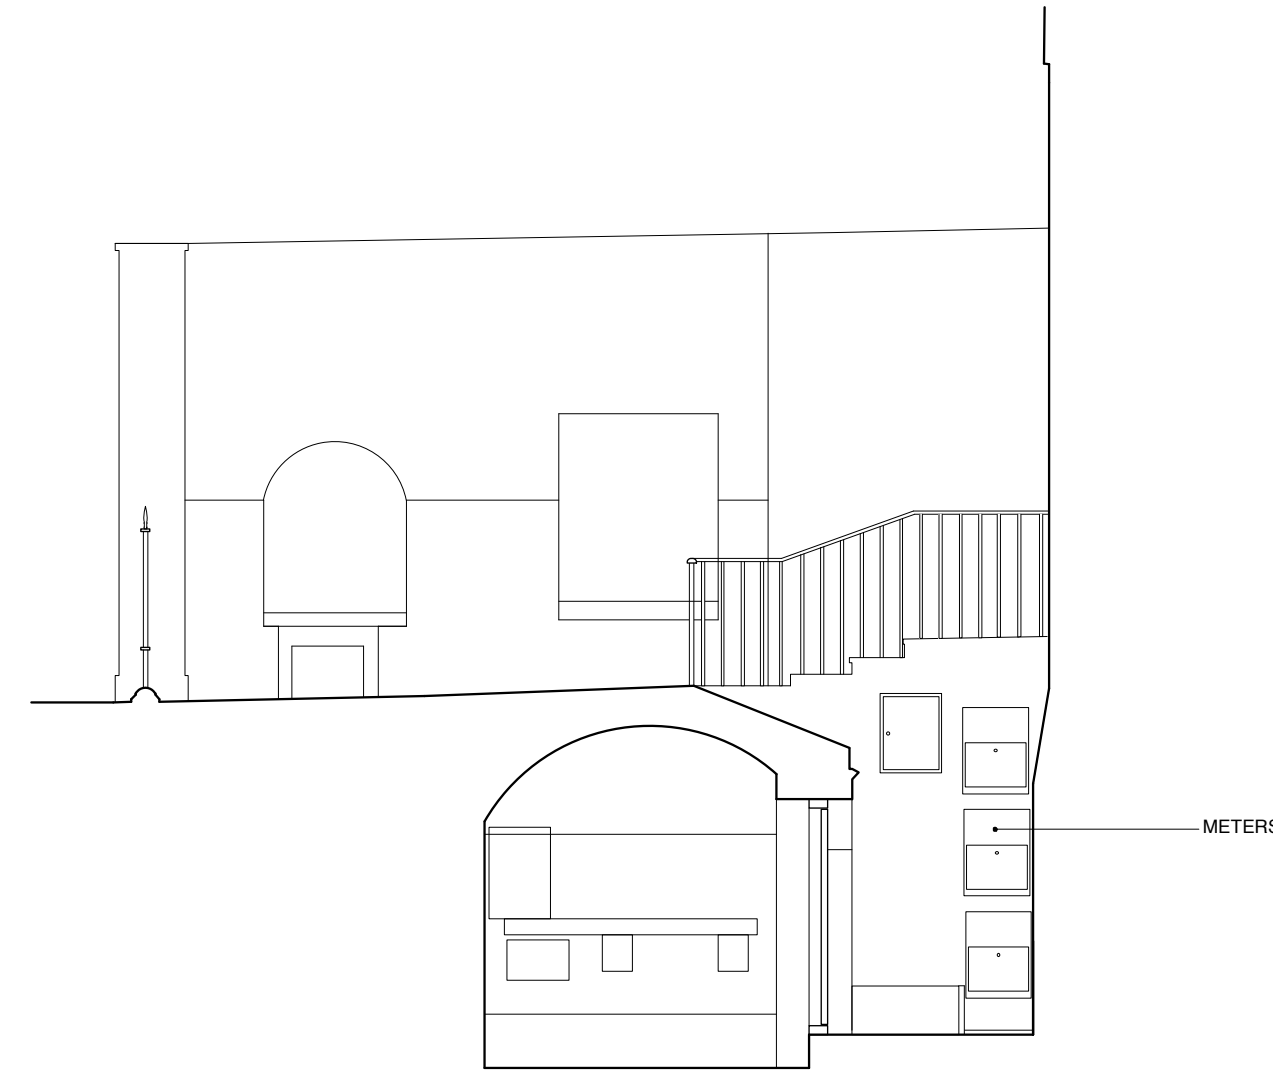

CC

METERS

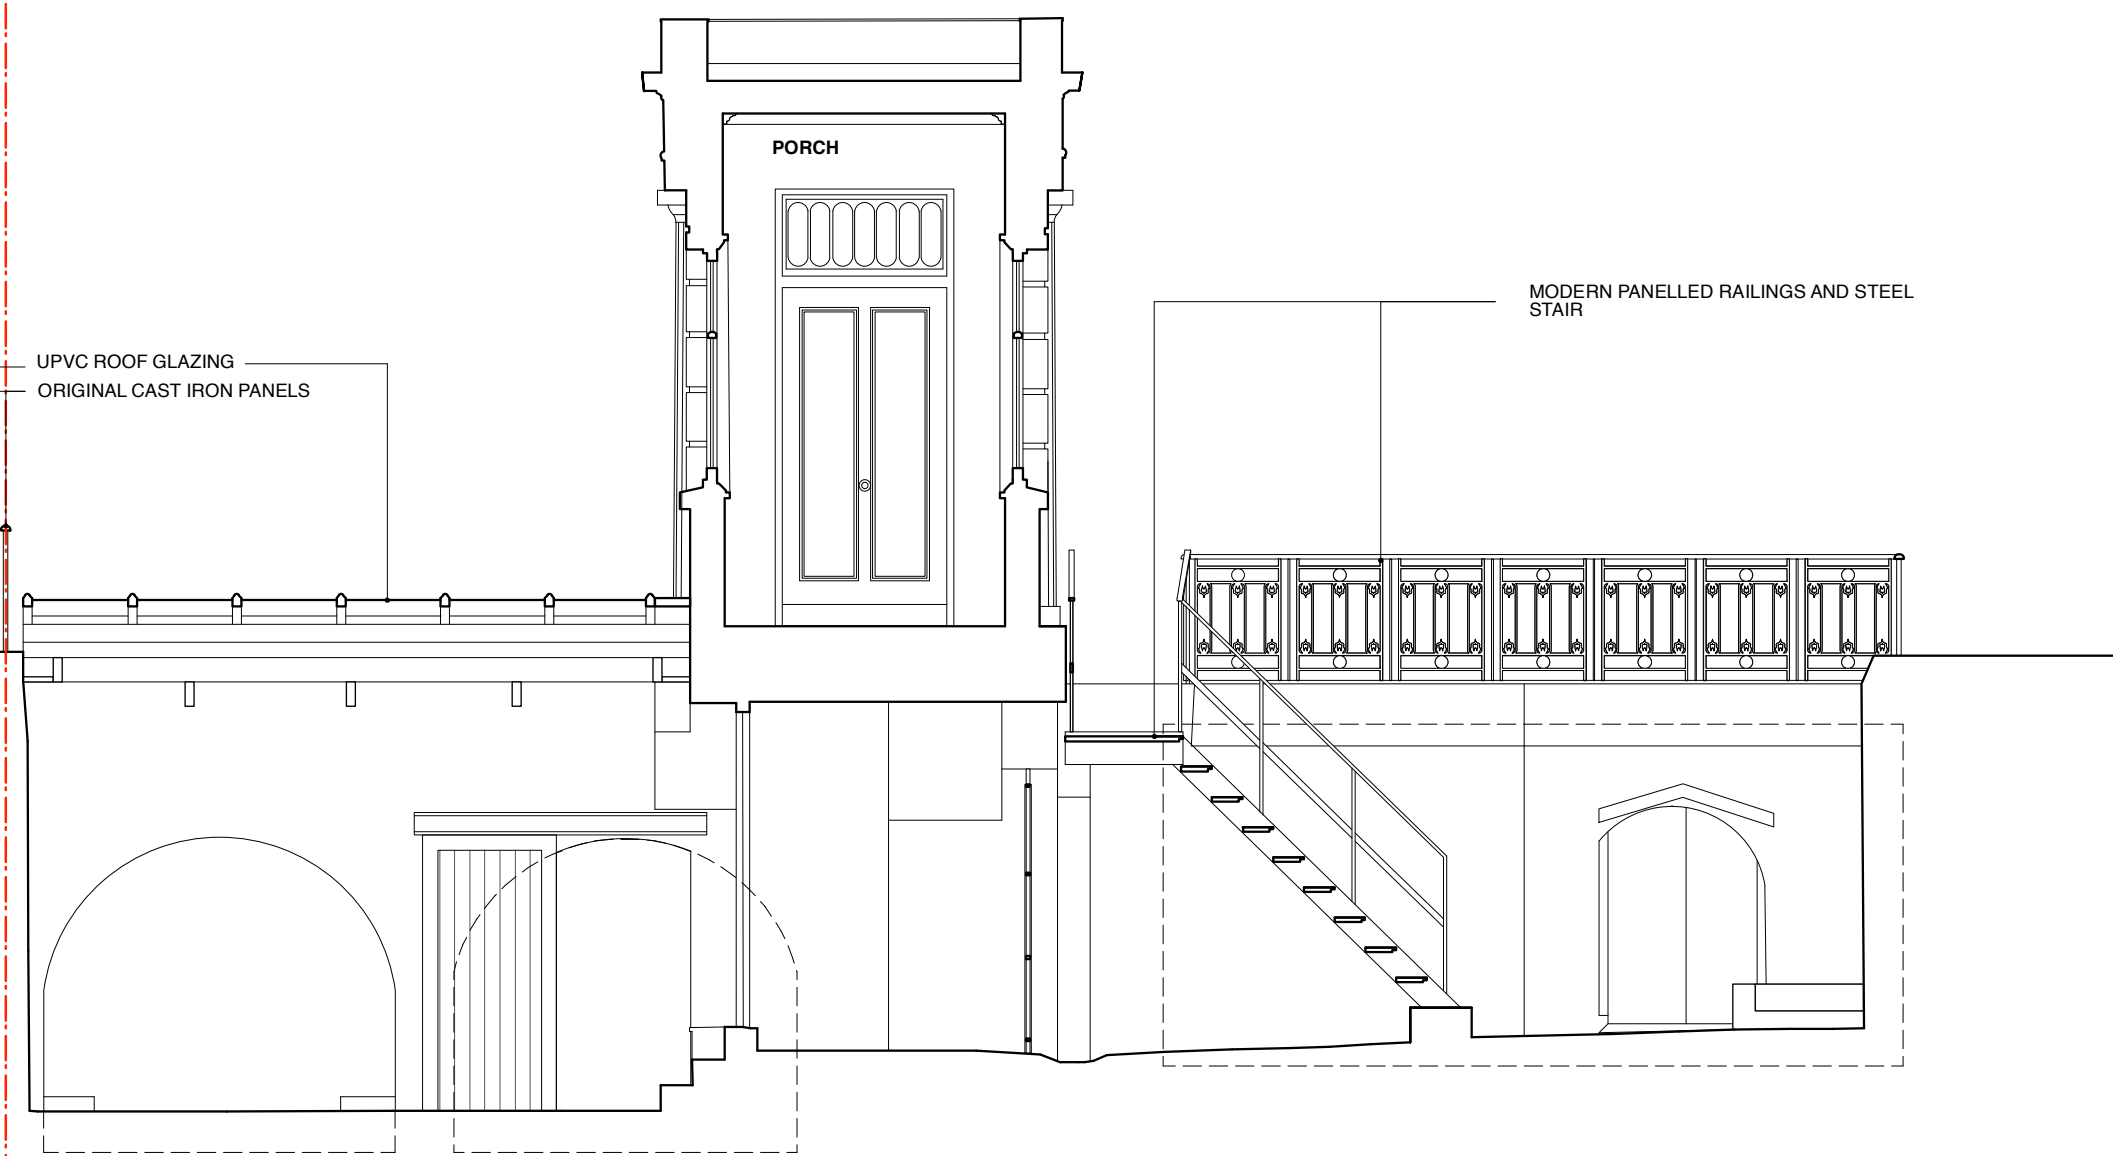

DD
PHOTOS



7 THE GROVE
LANDSCAPE PROPOSALS



Lisa Shell architects
E320 Honey Wood, 84 Harford Road, N1 8QT
T: 020 7075 7770 E: info@lisashellarchitects.co.uk
www.lisashellarchitects.co.uk
Chartered Landscape Architect Registered to England No. 20000000
Chartered Professional Engineer Registered to UK No. 20000000

7 THE GROVE, HIGHGATE, LONDON N6 6JU

FRONT GARDEN
SURVEY
GR07L / SU / 201 / C
1:50 @ A1
REFER ALL DISCREPANCIES TO ARCHITECT

REVISIONS/ ISSUE

30/05/2022	ISSUE TO CLIENT & CONSULTANTS FOR INFO/ DRAFT PLANNING PRE-APP
06/06/2022	ISSUE TO LANDSCAPE DESIGNERS FOR INFO/ DRAFT PLANNING PRE-APP
20/06/2022	ISSUE TO PLANNING & CONSULTANTS FOR PLANNING PRE-APP
29/12/2022	ISSUE TO LANDSCAPE ARCHITECT/ CLIENT FOR INFO/ COMMENT
18/01/2023	ISSUE TO PLANNING FOR APPROVAL