

01 EXISTING SHOPFRONT
1:25




02 EXISTING SHOPFRONT PHOTO
NTS




- NEW COLONELS LOGO**
New flex face installed onto existing logo box with new Colonels bucket logo. Logo box refinished RAL 9004
- FASCIA**
Existing fascia to be retained, deep cleaned and repaired where needed.
- NEW ENTRANCE DOOR**
New entrance door to be installed finished RAL 3020 with new K4 door furniture.
- EXISTING SHOPFRONT**
Existing shopfront to be retained, deep cleaned and resprayed RAL 9004
- MANIFESTATIONS:**
ref: EG01a applied internally
- NEW KFC LETTERS**
Aluminium letter, powder coated RAL 9005 (semi gloss), with 5mm Opal 050 perspex face and LED internally illuminated by Sloan LED Prism
- EXISTING AWNING**
Existing awning box to be retained, deep cleaned, repaired where needed and resprayed RAL 9004. Awning to be recovered. Exact spec TBC
- NEW PROJECTING SIGN**
New internally illuminated projecting sign

03 PROPOSED SHOPFRONT
1:25

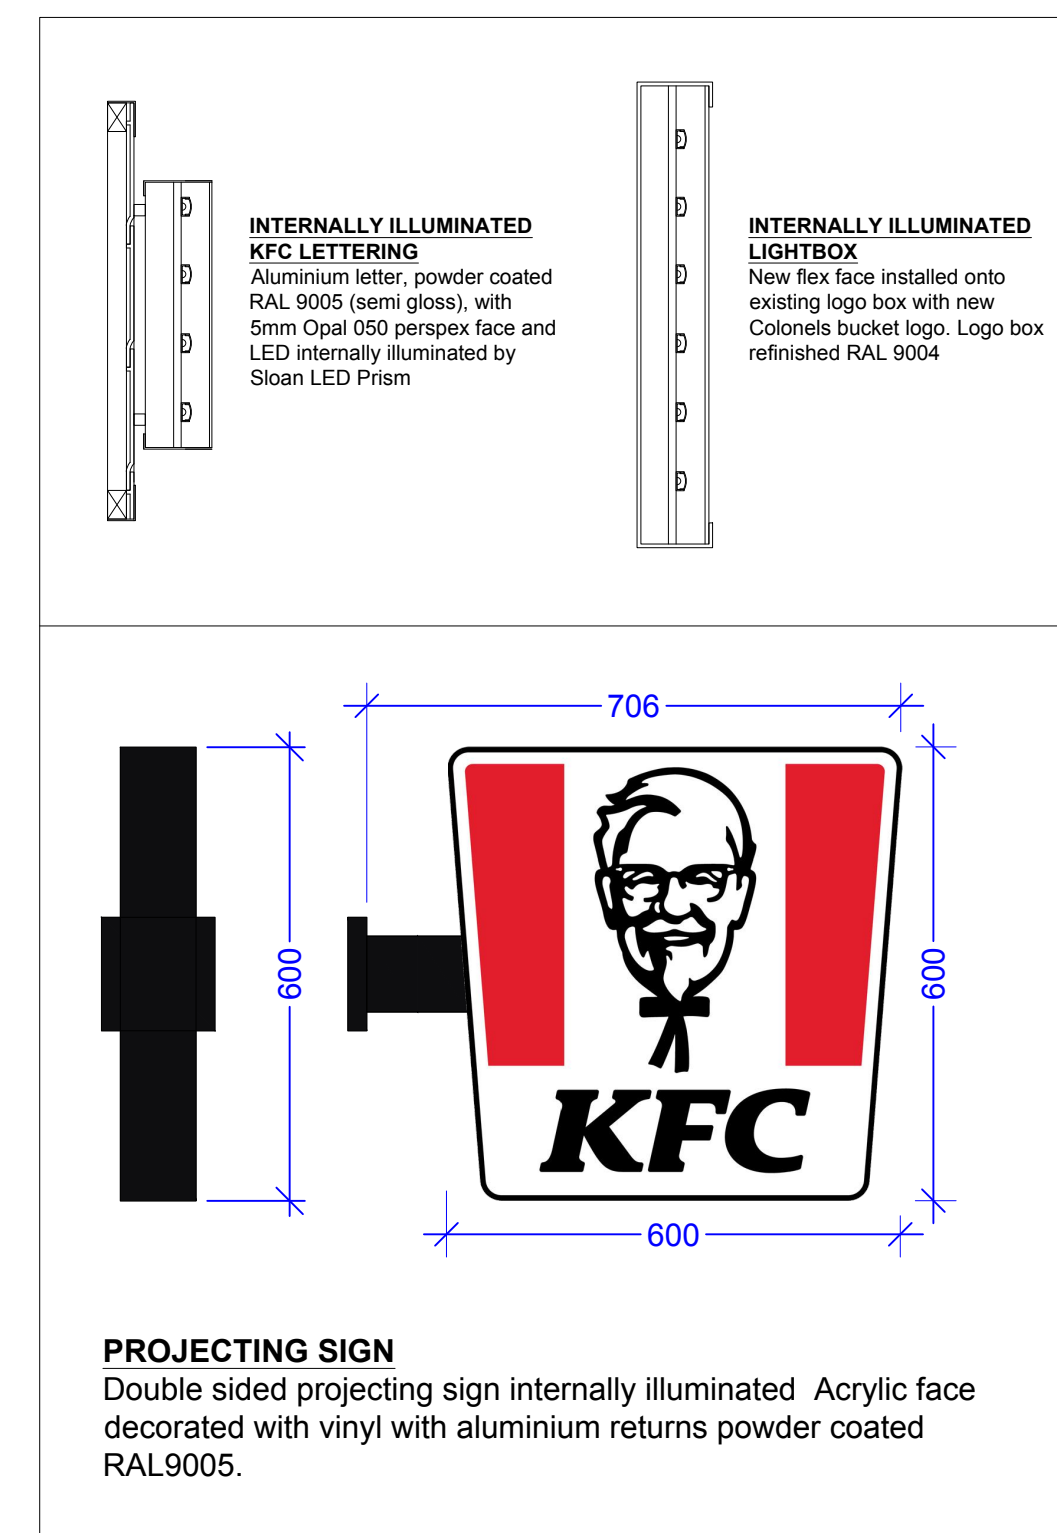

04 PROPOSED SIGNAGE DETAILS
1:10

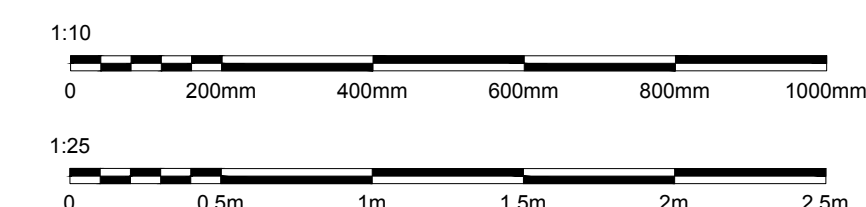

FOR COMMENT

ALL DIMENSIONS TO BE CHECKED ON SITE.

DO NOT SCALE FROM THIS DRAWING EXCEPT FOR THE PURPOSES OF LOCAL AUTHORITY PLANNING

DESIGN SIGNOFF

Name	
Title	
Description	
Date	

-	--	----
A	22/08/22	Projecting sign detail shown.
B	20/01/23	Sections added
rev	date	description

ARCHITECTURAL DESIGN
Willows 1, Mill Farm Courtyard, Beauchampton,
Milton Keynes, Buckinghamshire, MK19 6DS
T: 01525 240800
E: admin@aw-architectural.co.uk
W: www.aw-architectural.co.uk



FARRINGTON

REFRESHER

store address
37 FARRINGTON ROAD,
LONDON,
EC1M 3JB

drawing title
SHOPFROTN

drawn by	checked	date
NJ	AW	July 2022
store no.	scale	
N/A	As Shown @ A1	

drawing no.	revision
FRA22/G210	B