




TWO HOUSES
ROOF PLAN

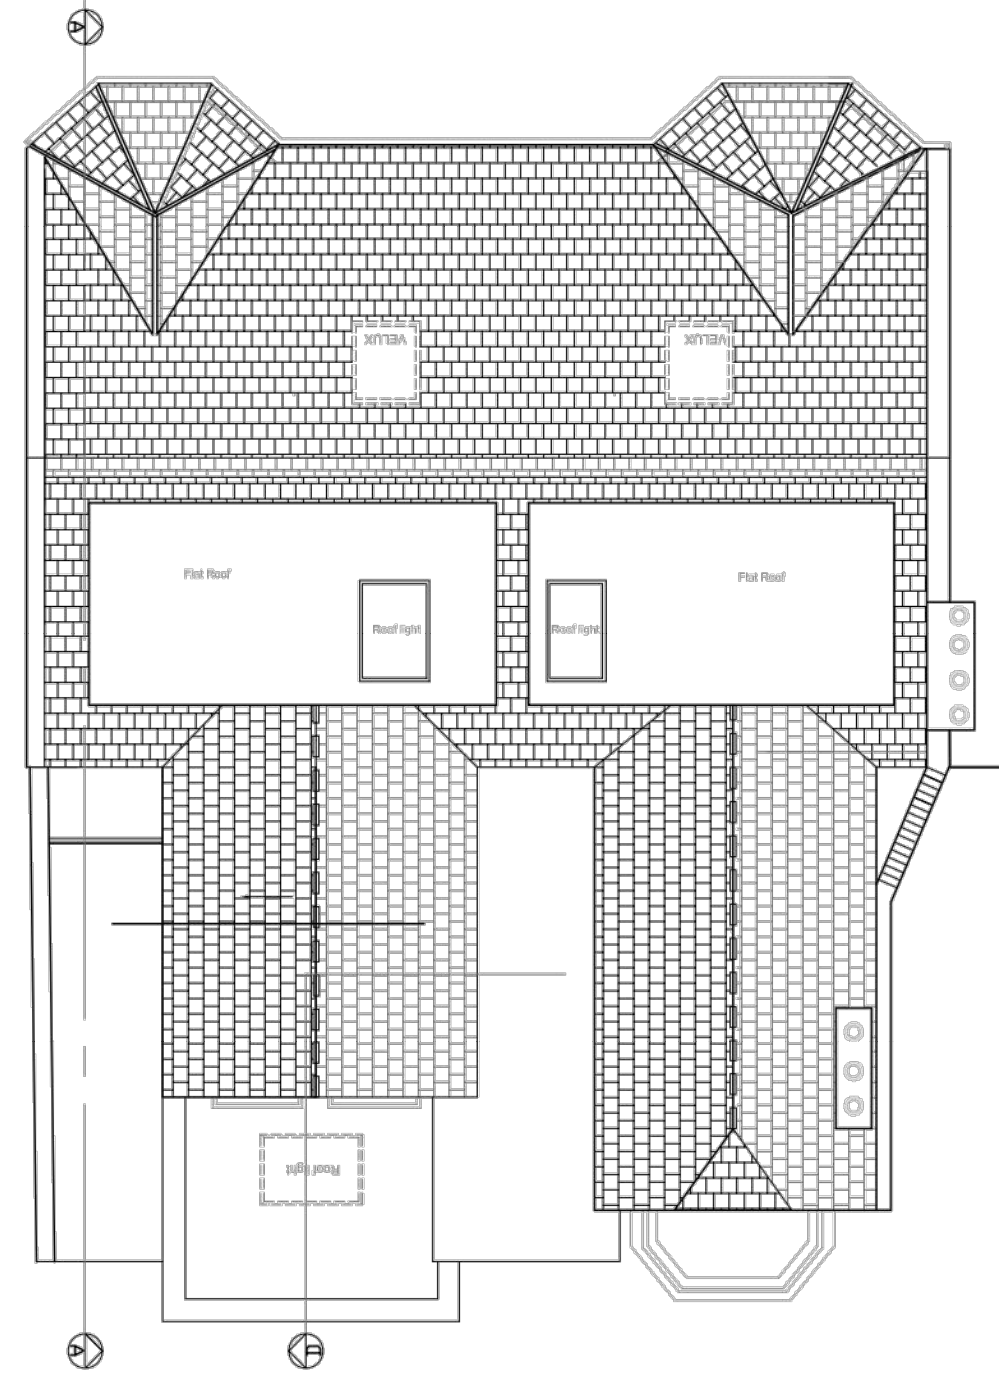


TWO HOUSES
PROPOSED SECOND FLOOR

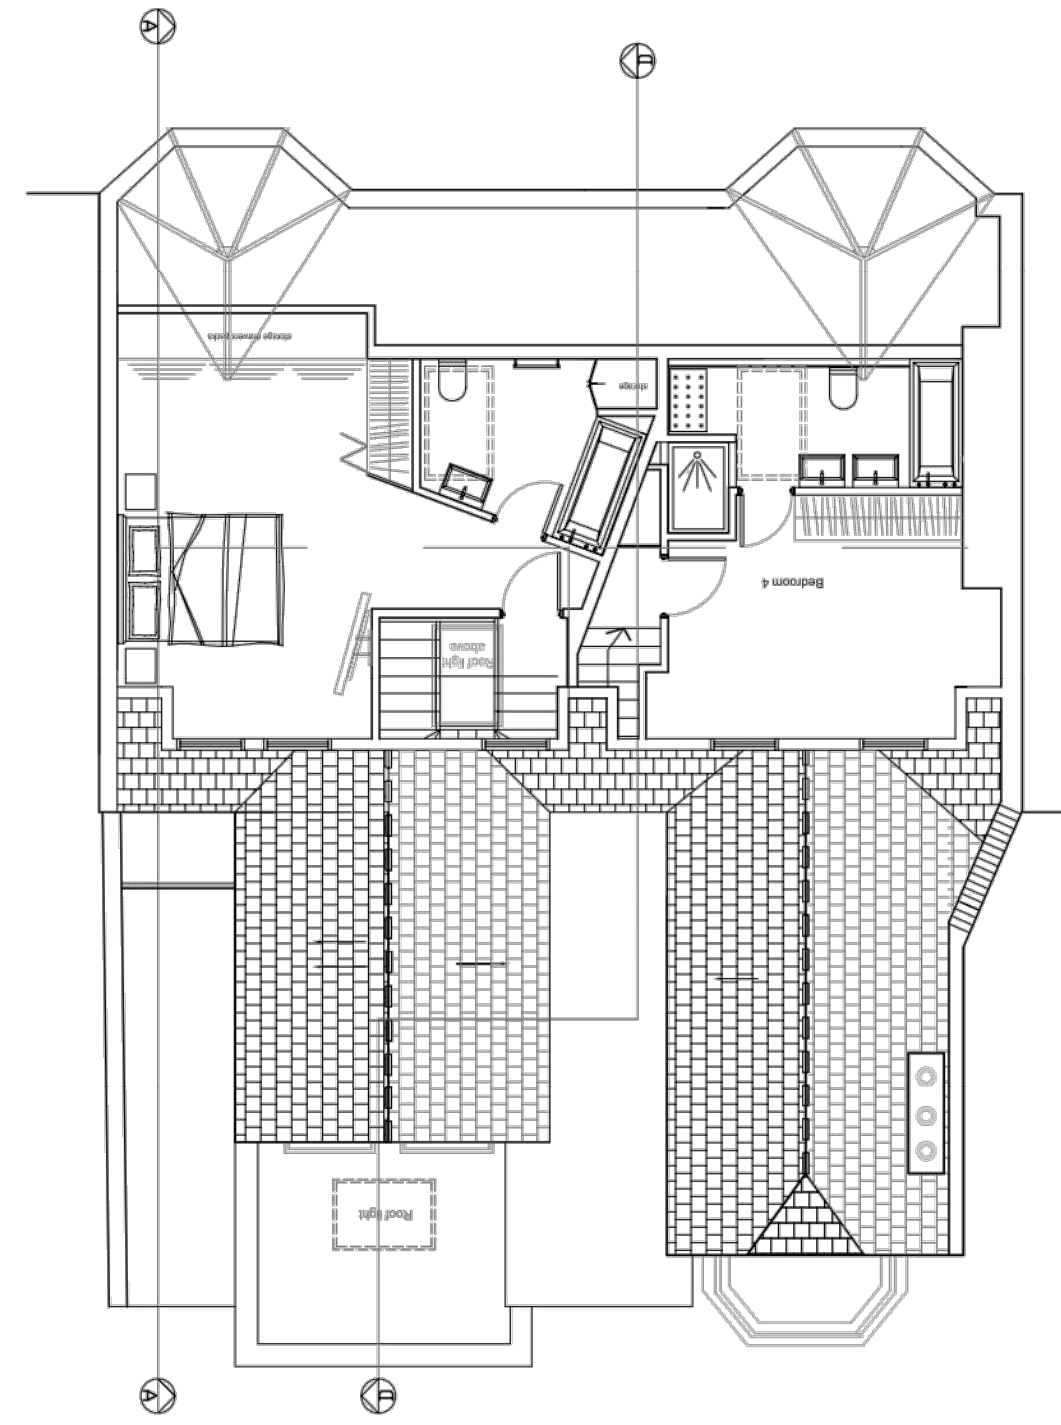

TWO HOUSES
PROPOSED FIRST FLOOR

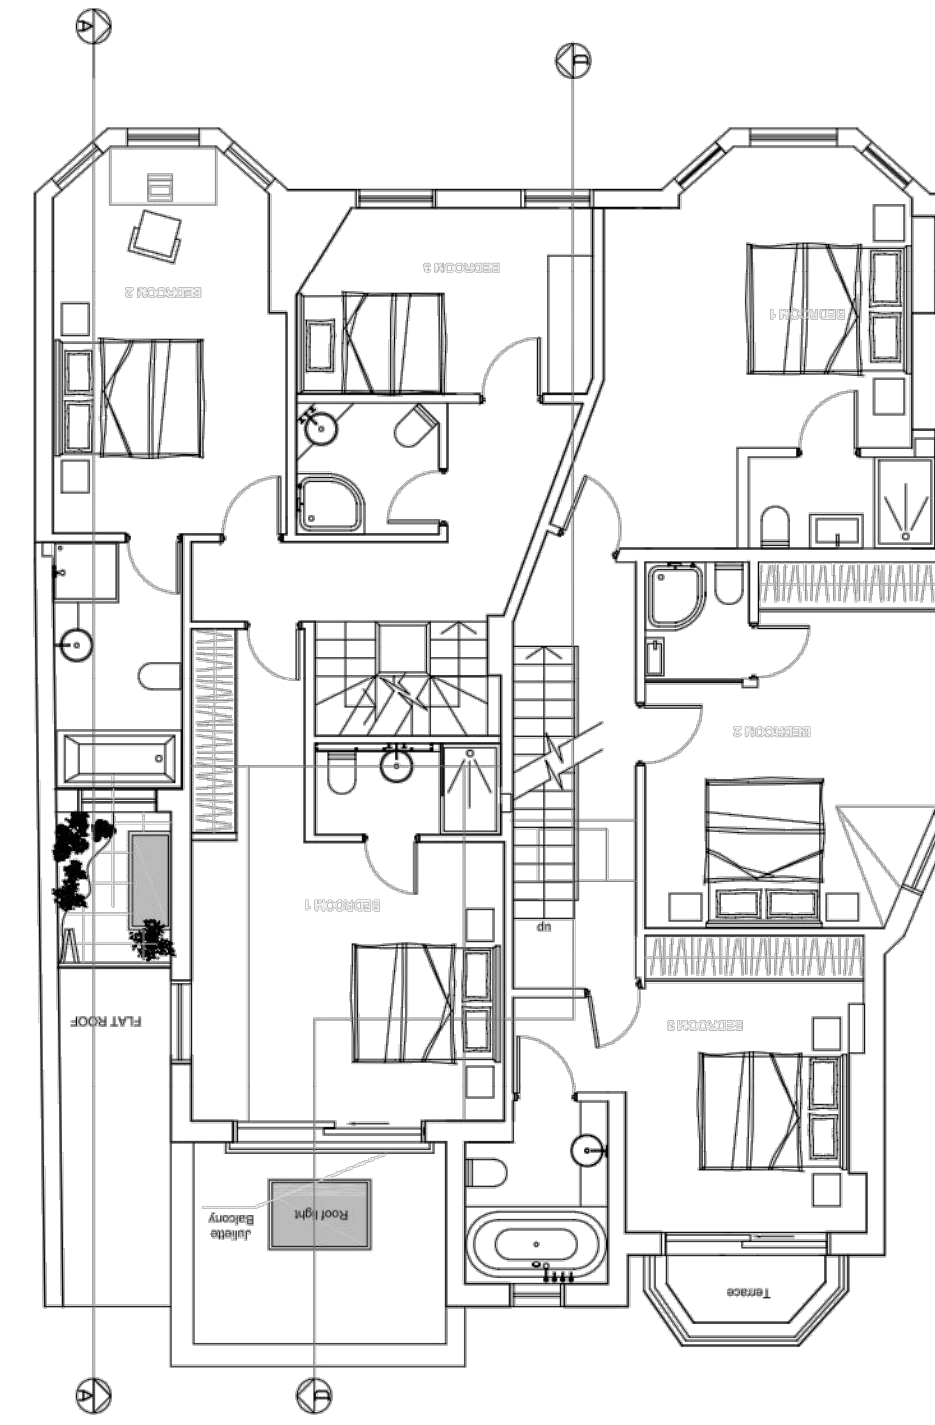


TWO HOUSES
PROPOSED GROUND FLOOR

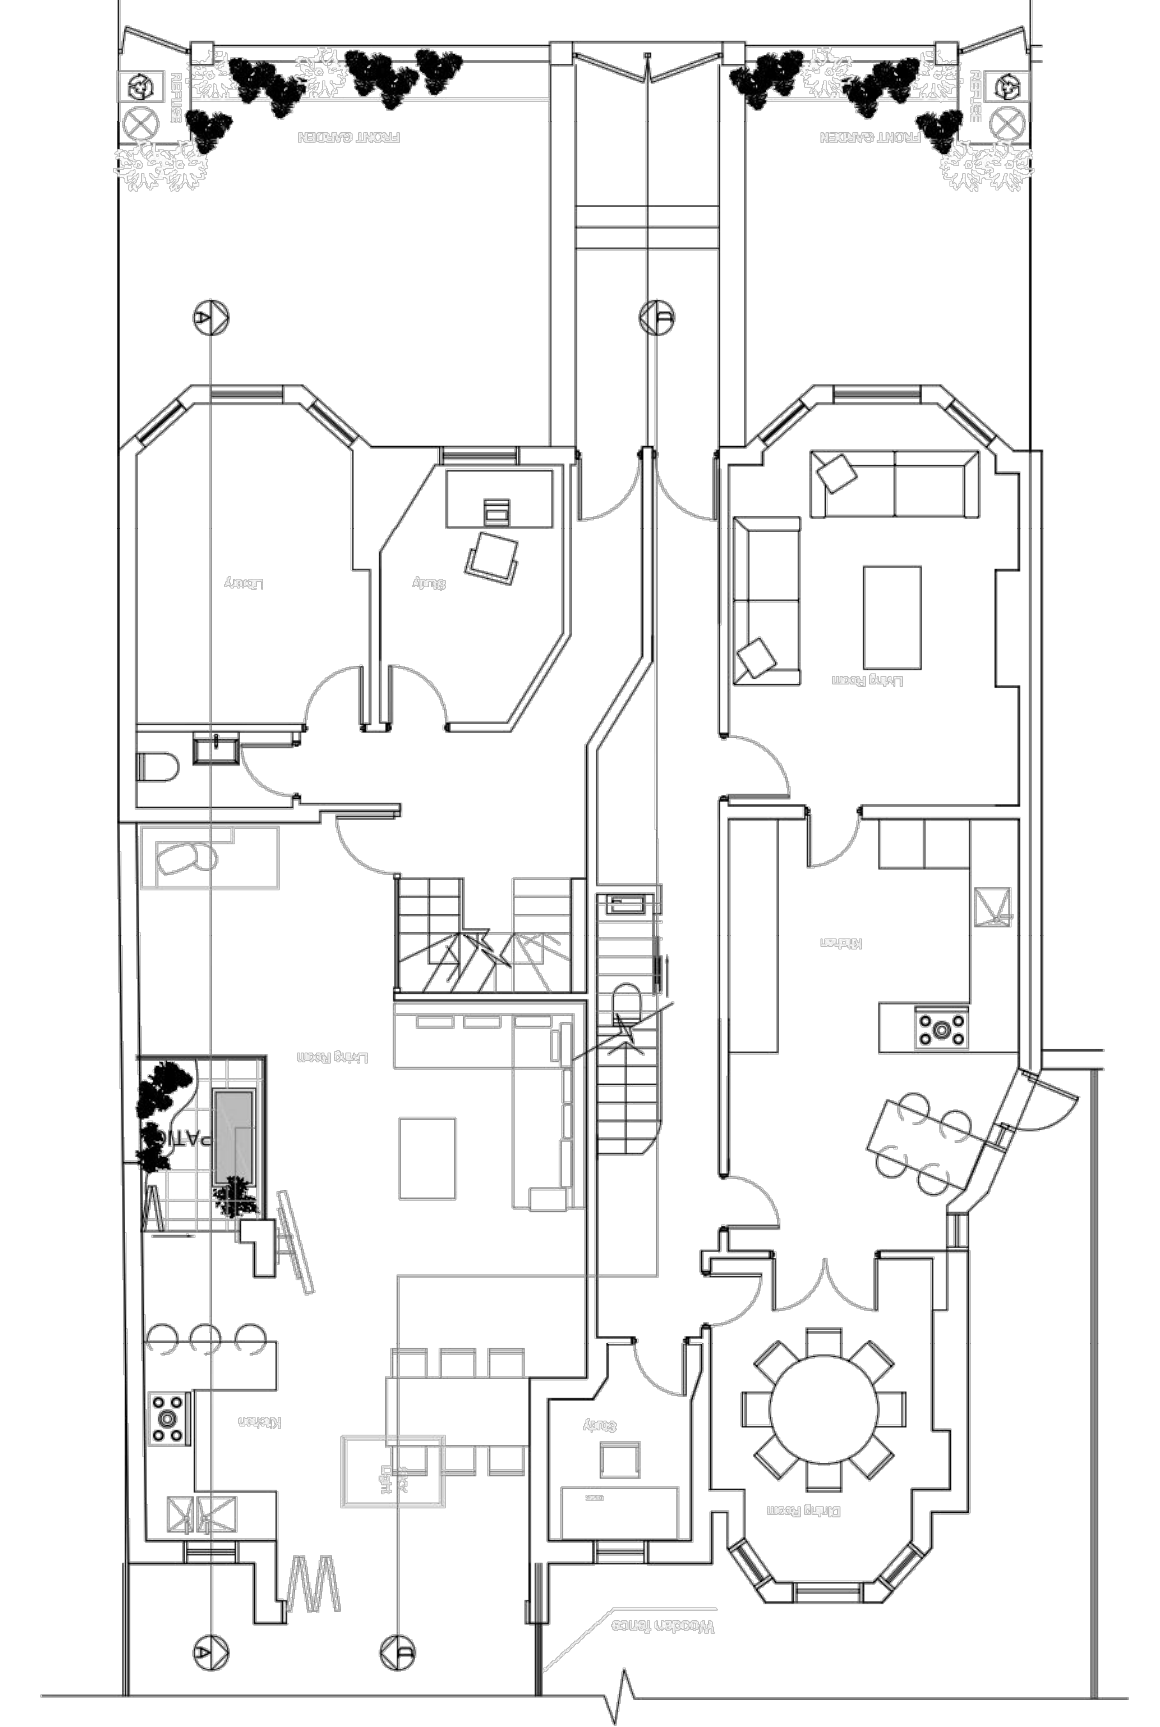

FRONT FENCE 1:50



2008/1472/P Approved Planning Application

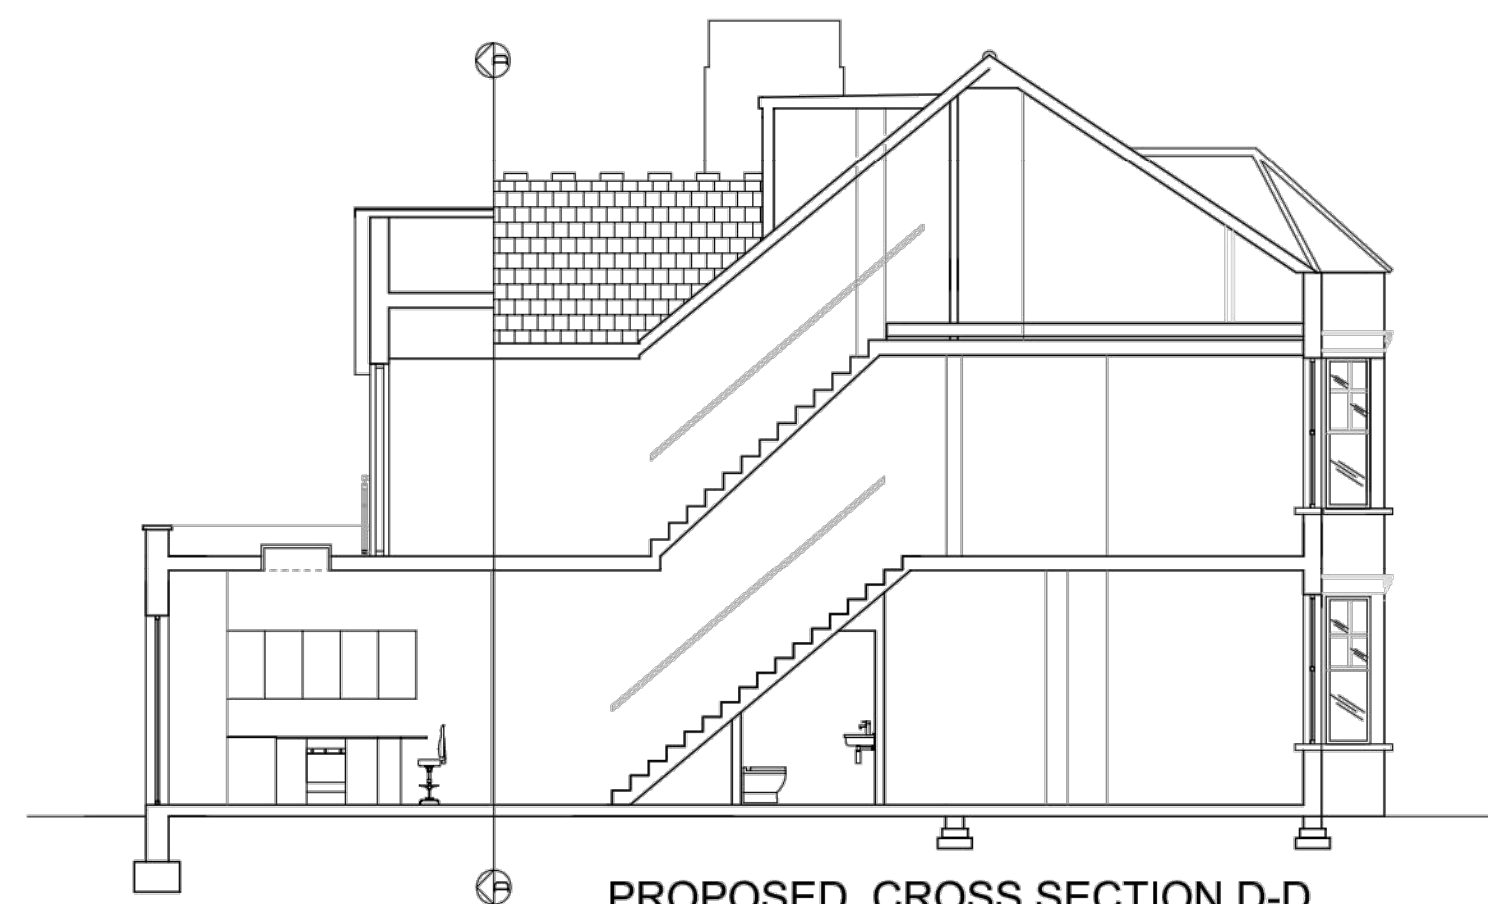

PROPOSED CROSS SECTION D-D



PROPOSED REAR ELEVATION



PROPOSED FRONT ELEVATION

ELEVATIONS