

AMENDED PREVIOUS LOFT EXTENSION

2008/1472/P Approved Planning Application

All dimensions are to be checked on site.
Any discrepancy is to be reported to
the Architect.
This drawing is subject to copyright and
cannot be used without the written
permission by the Architect.


NEXT DOOR
(Approved 2011/3937/P
Renewal of Full Planning Permission
&
Approved 2008/2487/P
Erection of a roof extension to the existing
two-storey single-family
dwellinghouse ,
Class C3)



PROPOSED REAR ELEVATION
(from Ground Level)




PROPOSED FRONT ELEVATION
(Street Level)

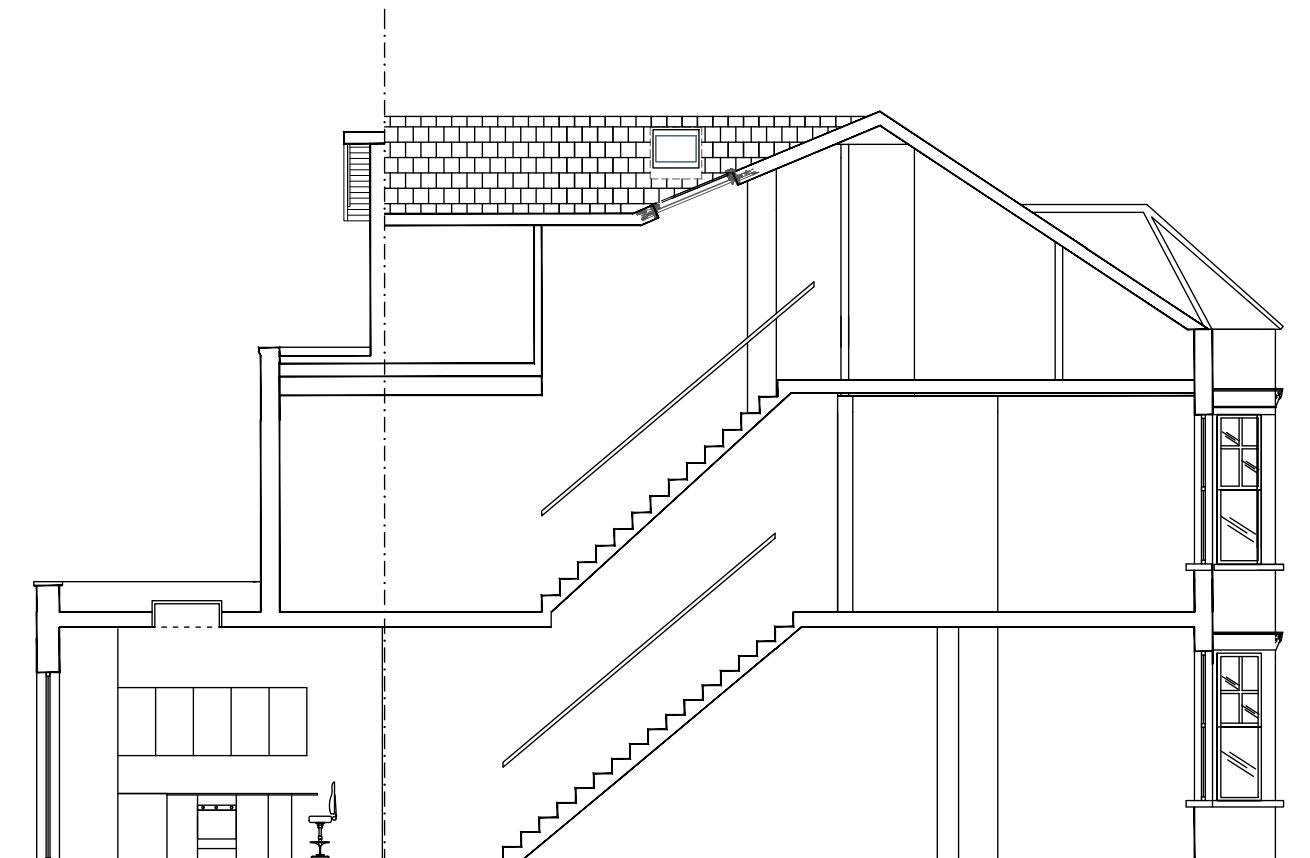


PROPOSED CROSS SECTION D-D
(from Street Level)




TWO HOUSES
PROPOSED ROOFS LAYOUT

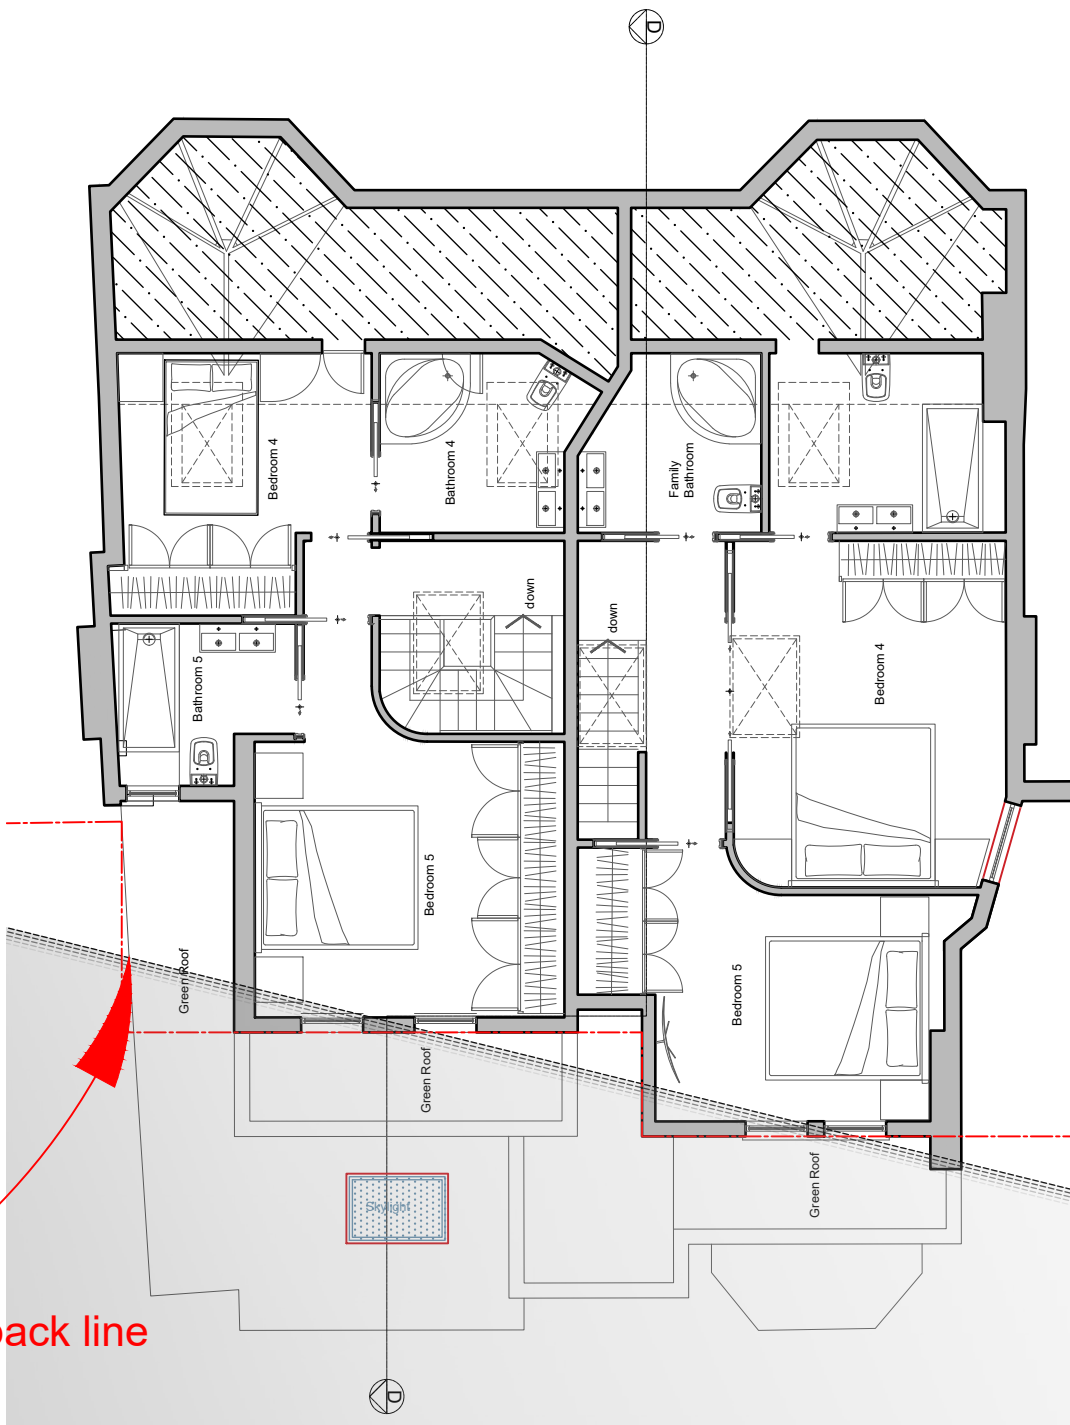

TWO HOUSES
PROPOSED SECOND FLOOR

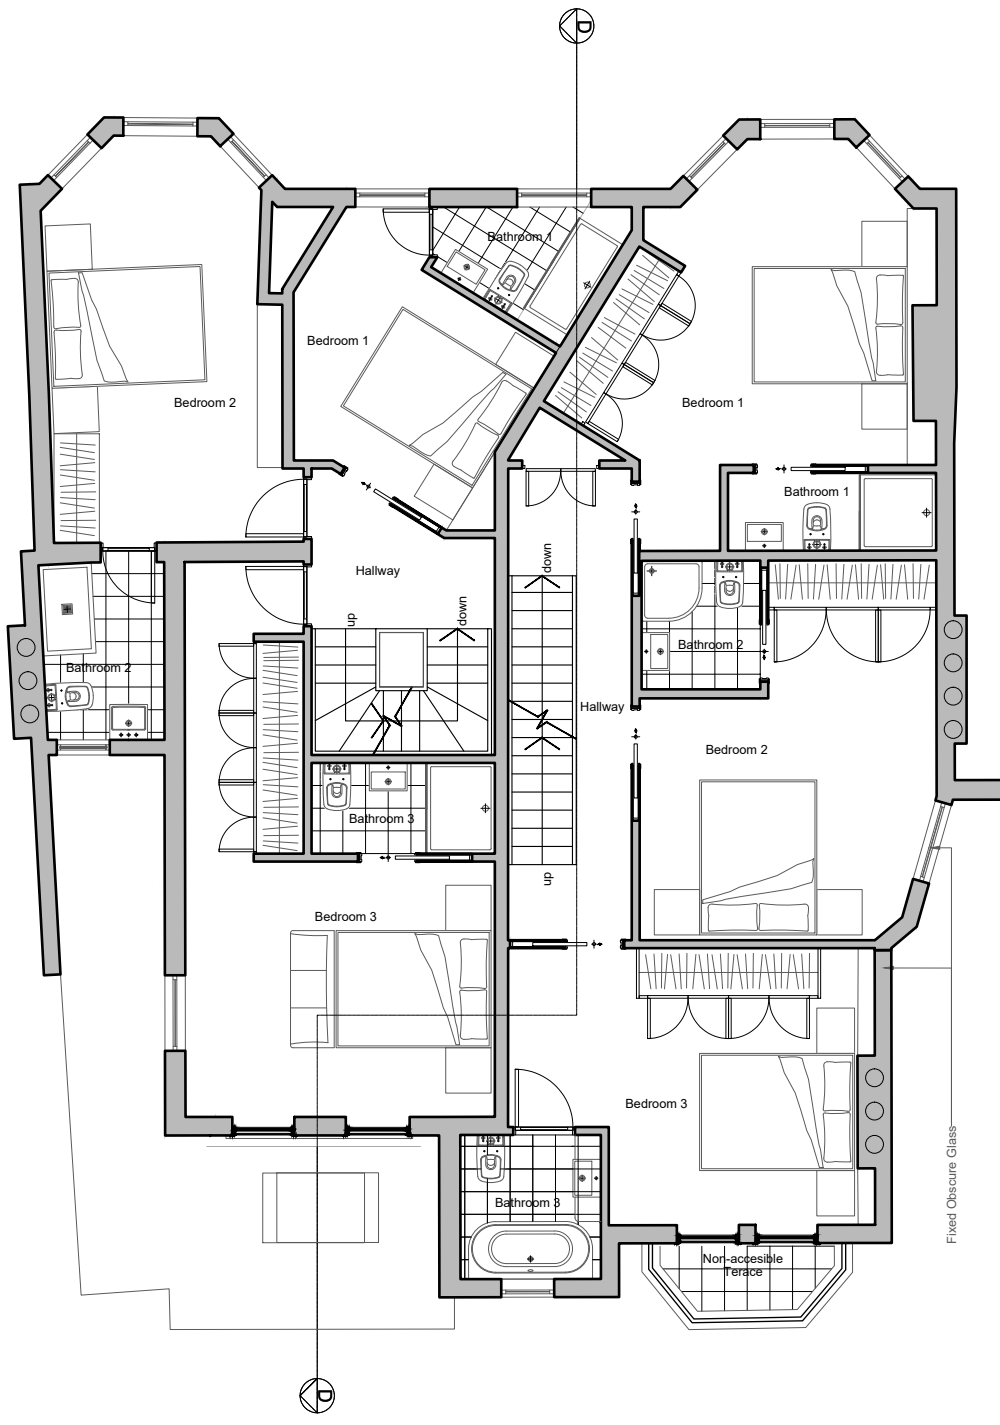

TWO HOUSES
APPROVED 2008/1472/P
FIRST FLOOR LAYOUT
(updated furniture)

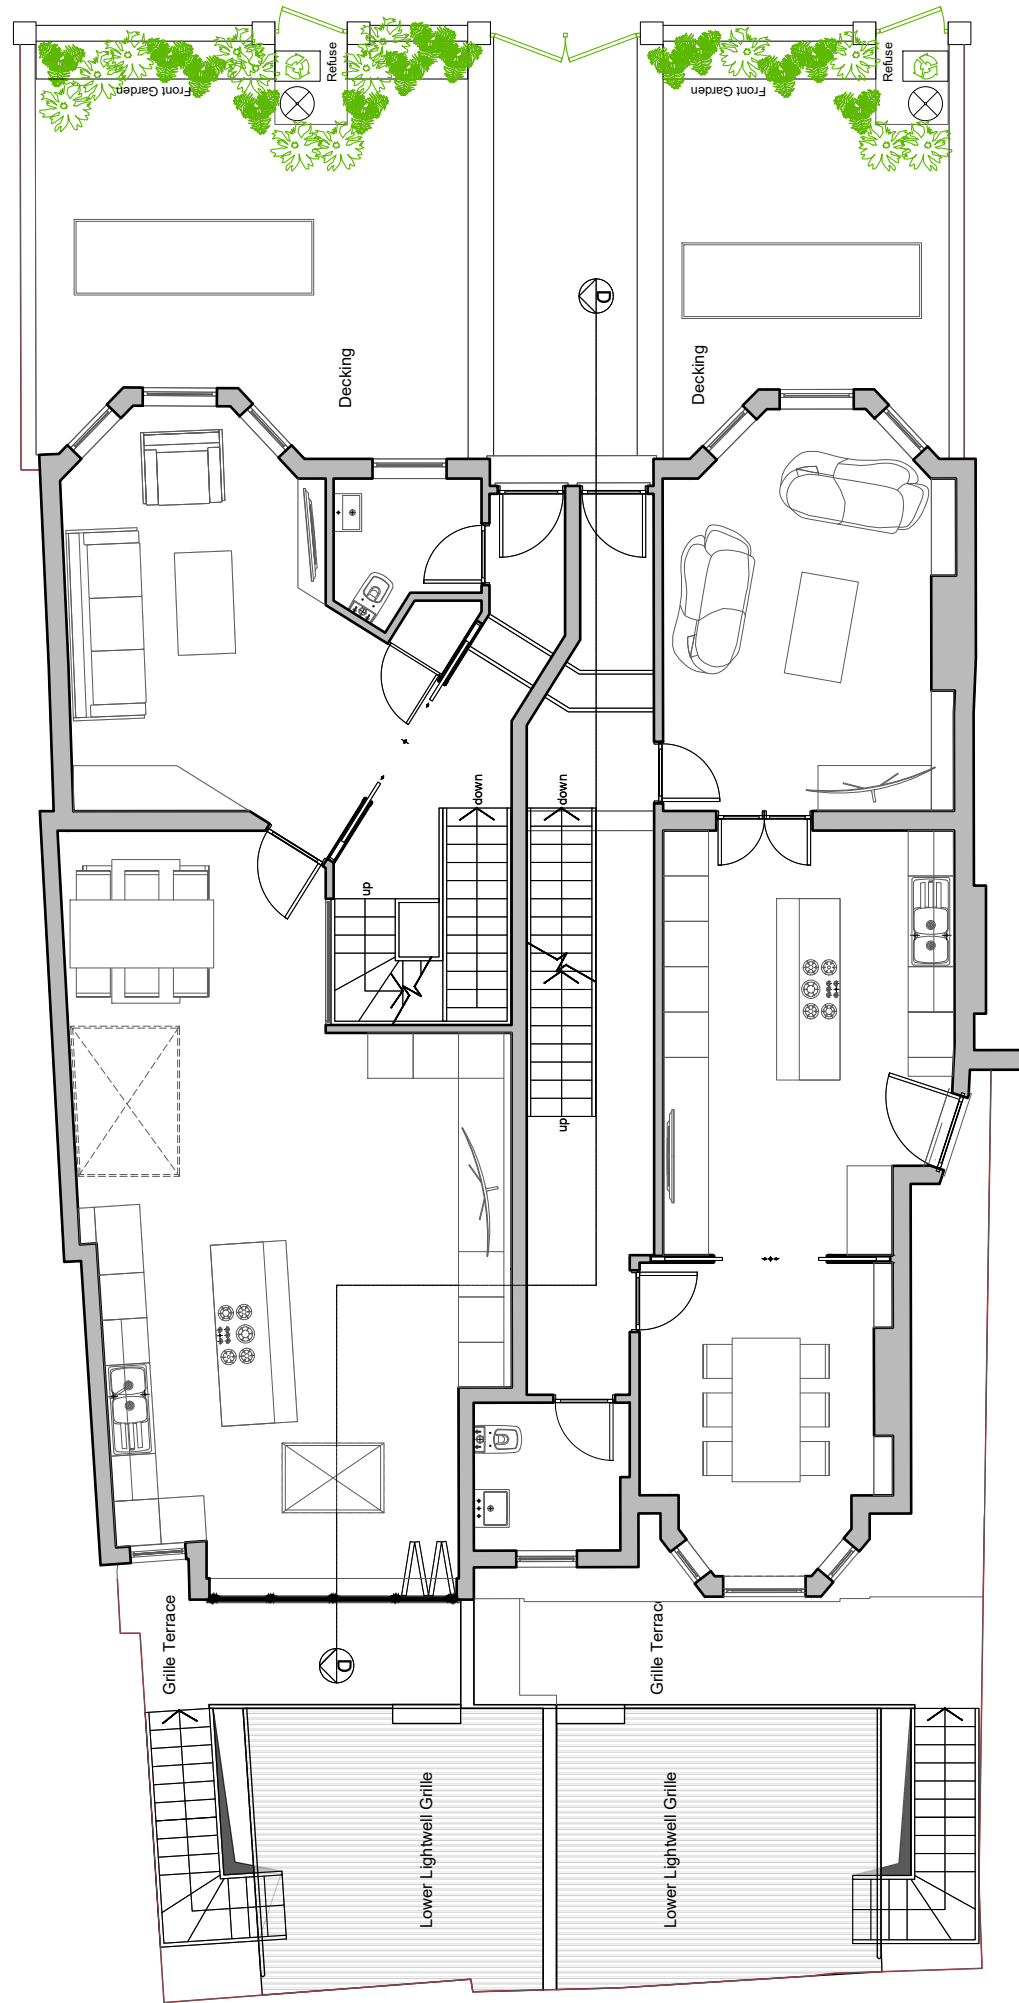

TWO HOUSES
APPROVED 2007/6306/P
GROUND FLOOR LAYOUT
(updated furniture)