


KEY PLAN

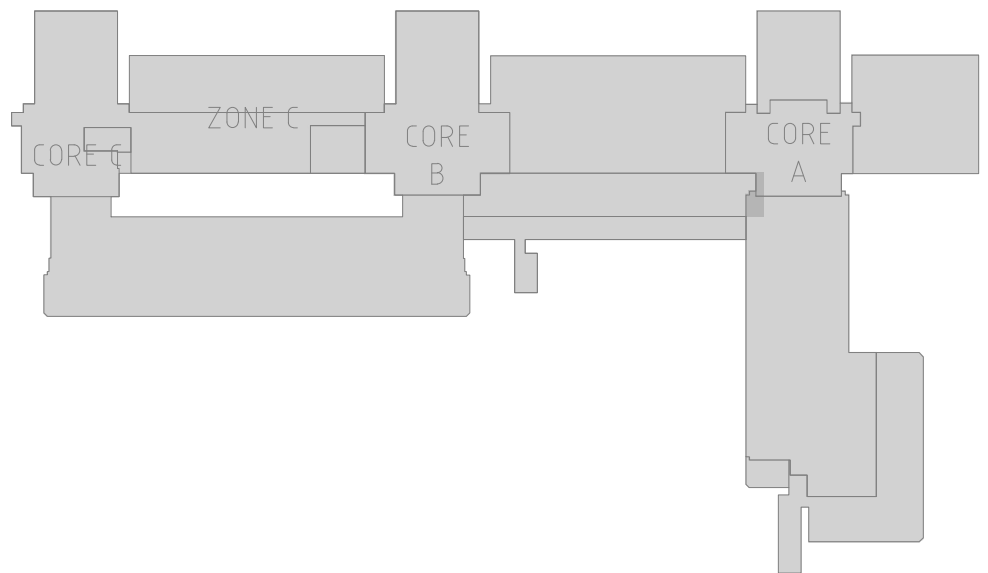

NOTES

1. ALL DRAWINGS SHALL BE READ IN CONJUNCTION WITH LONG & PARTNERS DRAWINGS, SCHEDULES & SPECIFICATION.
2. FOR DETAILS, ELEVATIONS & EXACT SETTING OUT OF WALL MOUNTED ACCESSORIES, REFER TO THE ARCHITECTS LAYOUT.
3. THE ELECTRICAL SERVICES WORKS SHALL BE CARRIED OUT IN ACCORDANCE WITH THE LONG & PARTNER'S SPECIFICATION.

LEGEND

- DATA CABLE TRAY / BASKET FOR DATA/AV WIRING, SIZE AS INDICATED ON DRAWING
- FIRE ALARM CABLE TRAY, SIZE AS INDICATED ON DRAWING
- 2 COMPARTMENT GALVANISED TRUNKING FOR PA/VA, SIZE AS INDICATED ON DRAWING
- GALVANISED TRUNKING FOR LIGHTING AND SMALL POWER, SIZE AS INDICATED ON DRAWING
- SUB MAIN CABLE TRAY, SIZE AS INDICATED ON DRAWING
- CABLE LADDER RACK SIZES AS INDICATED
- LIFE SAFETY CABLE TRAY, SIZE AS INDICATED ON DRAWING
- DENOTES SERVICES TO BE STRIPPED OUT
- 25mm CONDUIT
- DADO TRUNKING
- EXISTING HIGH LEVEL ELETRAK SYSTEM SUBJECT TO FULL VALIDATION



6	10.01.22	UPDATED TO SUIT E&009	O/B	N/B
5	21.12.22	UPDATED TO SUIT REVISED COMM ROOM & CELLULAR OFFICES	O/B	N/B
4	10.11.22	REVISED TO SUIT LATEST G&V	O/B	N/B
3	10.11.22	COMMENTS INCORPORATED	O/B	N/B
2	11.11.22	REVISED TO SUIT NEW SCHEDULE	O/B	N/B
1	11.05.22	STAGE 4 - COMMENTS INCORPORATED	O/B	N/B

Rev	Date	Description	Iss To	Iss By
-----	------	-------------	--------	--------

L&P Group
Building Services Consultants
100 Burnside Road, Burnside, Southampton, SO9 4LH
T: +44 (0)1703 480100
E: info@lpgroup.co.uk
W: www.lpgroup.co.uk

Issue Status
STAGE 4
Project: UCL WOBURN SQUARE
Title: LEVEL 5 ZONE C, CORE B & C PROPOSED CONTAINMENT SERVICES LAYOUT
Scale: 1:500/400
Designed By: AH
Checked By: PEC
Date: JAN'22
Drawing No: 100353-LP-ZC-05-DR-E-3200
6

