


SANITATION SERVICES NOTES

- THIS DRAWING IS ISSUED FOR DESIGN INTENT ONLY AND IT IS THE RESPONSIBILITY OF THE CONTRACTOR TO DETAIL THE SETTING OUT AND CO-ORDINATION OF THE SERVICES WITH THE BUILDING FABRIC DETAILS.
- THE WHOLE OF THE SANITARY SERVICES INSTALLATION AND SHALL COMPLY WITH BS EN 12056, BS EN 752 AND THE LOCAL AUTHORITY REQUIREMENTS.
- THIS DRAWING IS TO BE READ IN CONJUNCTION WITH THE MECHANICAL, ELECTRICAL, STRUCTURAL, ARCHITECTURAL AND ALL OTHER PUBLIC HEALTH DRAWINGS.
- DO NOT SCALE FROM THIS DRAWING.
- THE PIPEWORK IS TO BE FIRE STOPPED WHEN PENETRATING COMPARTMENT WALLS AND FLOORS WITH CAST IRON & COPPER - FIBRE GLASS PACK WITH CONCRETE BACKFILL.
- DEPTH OF TRAP SEAL AS FOLLOWS:
 LAVATORY BASINS - 32mm x 75mm SEAL
 SINKS - 40mm x 75mm SEAL
 SHOWERS - 40mm x 50mm SEAL
- ALL PIPEWORK IS TO BE SUPPORTED IN ACCORDANCE WITH THE MANUFACTURERS RECOMMENDATIONS.
- ALL EXPOSED PIPEWORK TO BE CHROMIUM PLATED.
- REFER TO SCHEDULES FOR PIPEWORK MATERIALS.

LEGEND

- WP WASTE PIPE
- WHB WASH HAND BASIN
- WC WATER CLOSET (EUROPEAN)
- UR URINAL
- AC ACCESS
- RE ROODING EYE
- VE VENT PIPE
- ASP ANTI-SYPHON PIPE
- OWP GREY WATER PIPE
- RWP RAINWATER PIPE
- RWO RAINWATER OUTLET
- SVP SOIL VENT PIPE
- HL HIGH LEVEL
- LL LOW LEVEL
- TA TO ABOVE
- TB TO BELOW
- FA FROM ABOVE
- FB FROM BELOW
- CI CAST IRON
- DR DRAINAGE PIPEWORK

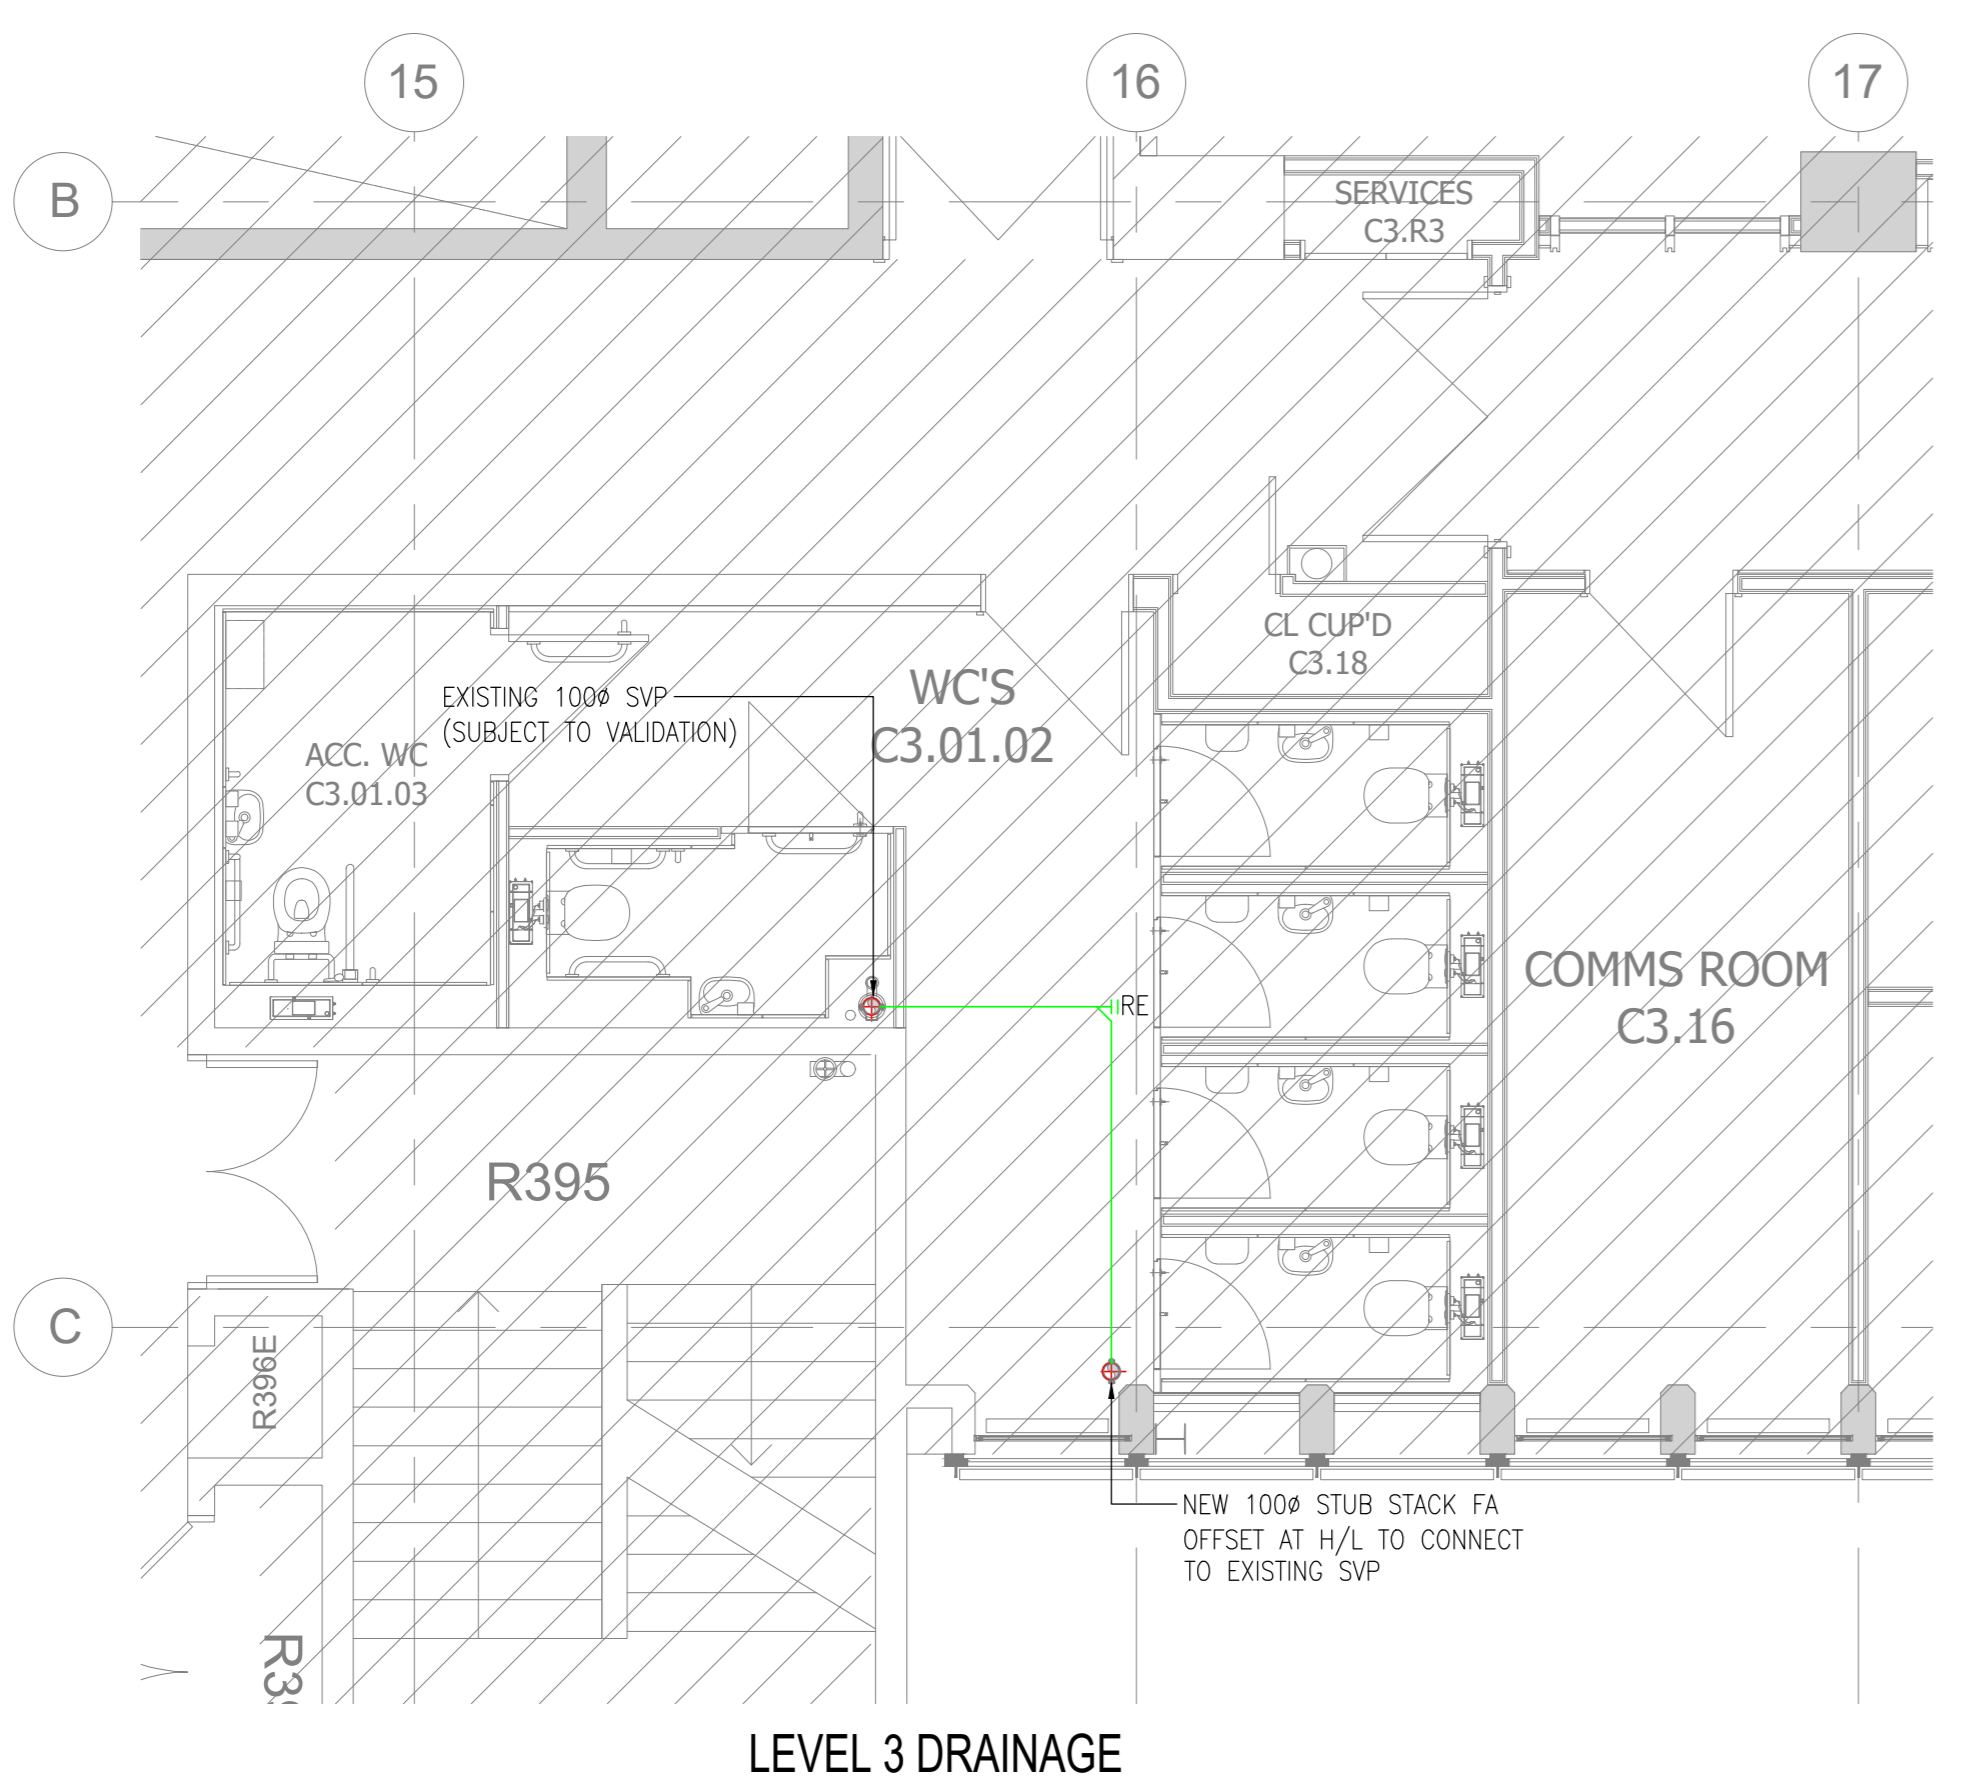

Rev	Date	Description	Iss To	Iss By
5	10/1/23	UPDATED TO SUIT EXHIB	D/B	N/B
4	21/12/22	UPDATED TO SUIT REVISED COMMS ROOM & CELLULAR OFFICES	D/B	N/B
3	18/11/22	REVISED TO SUIT LATEST GA	D/B	N/B
2	11/11/22	REVISED TO SUIT NEW SCHEME	D/B	N/B
1	11/02/22	STAGE 4 ISSUE	D/B	N/B
0	18/02/22	STAGE 4 FOR COMMENT	D/B	N/B

L&P Group

STAGE 4

Project: UCL WOBURN SQUARE

Title: LEVEL 5 ZONE C, CORE B & C PROPOSED SANITATION SERVICES LAYOUT

Scale: 1:500 A0
 Designed By: N/B
 Checked By: I/E
 Date: JAN'22

Drawing No: 100353-LP-ZC-05-DR-PH-2000

5

