


This drawing is the property of Architon LLP and must not be divulged to anyone, copied or reproduced, or used for marketing, advertising or promotional purposes without the express written permission of Architon LLP.

All dimensions are to be checked on site and not scaled from this drawing. Contractors must verify all dimensions on site before setting out, commencing work or preparing shop drawings. Any discrepancies on this drawing with other contract documentation to be reported immediately for clarification.

Notes

- SITE BOUNDARY
- ADJACENT LAND OWNED BY APPLICANT

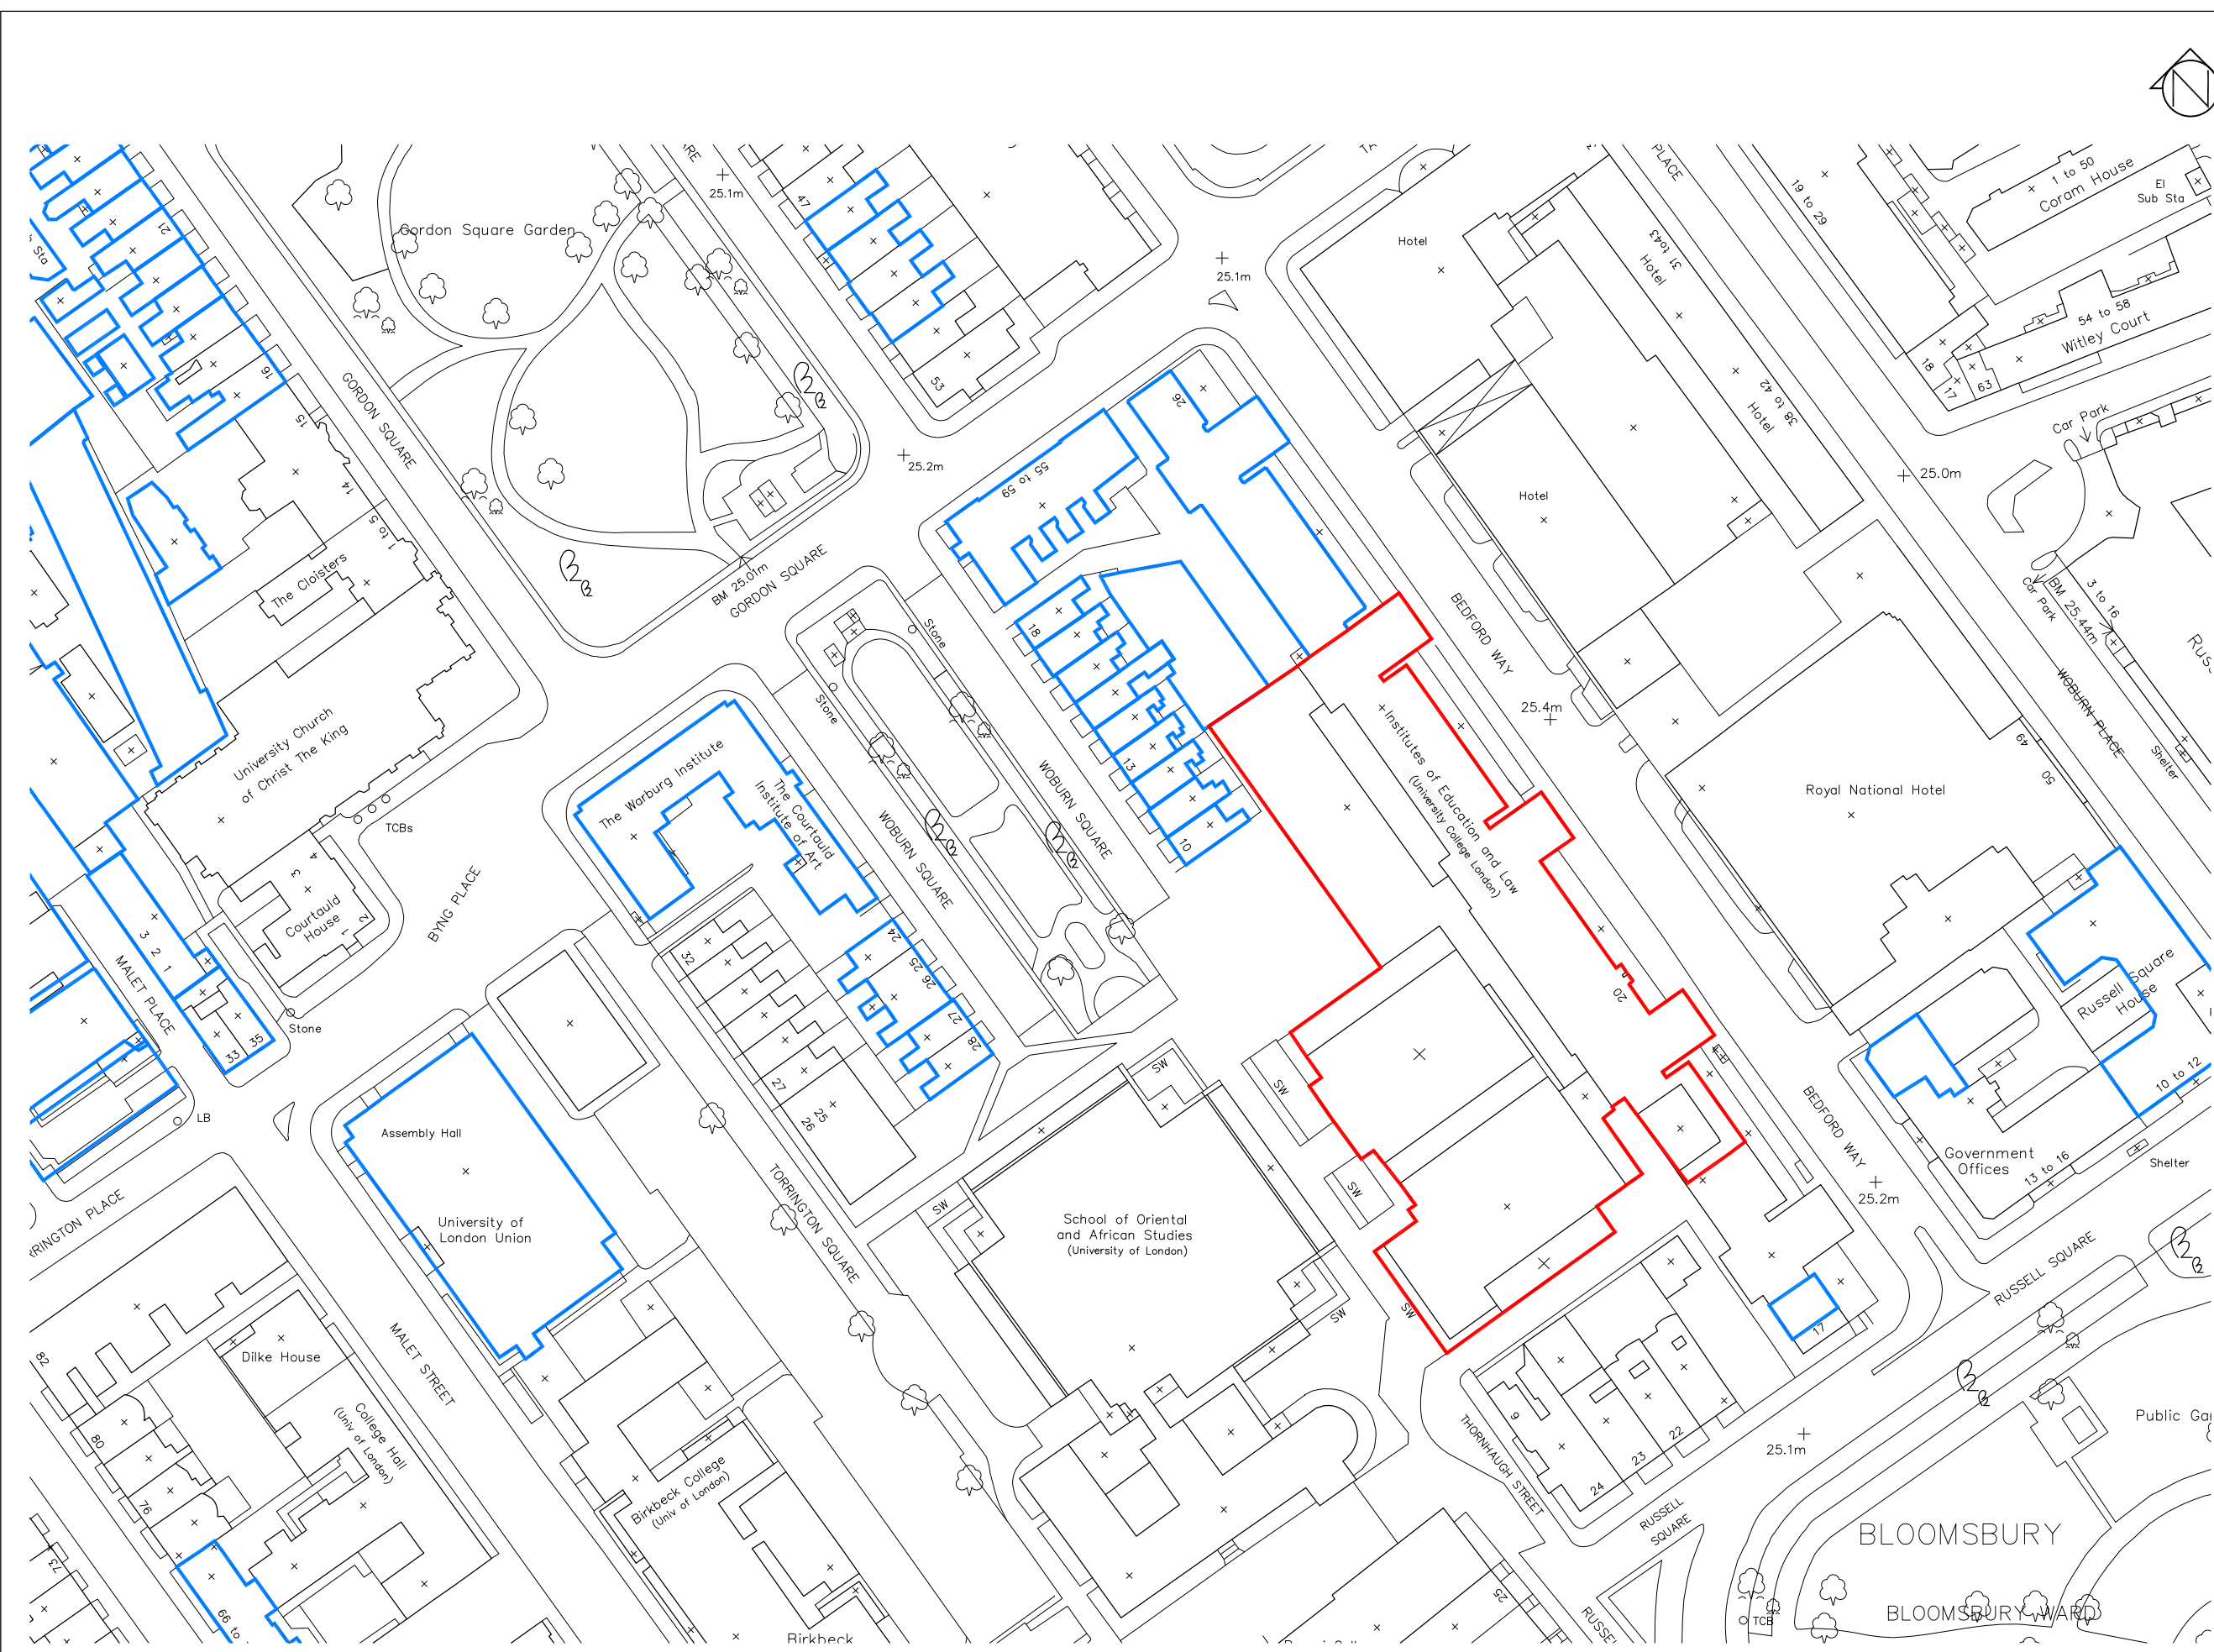

**PLANNING ISSUE**

P2	For approval	08.12.2022
P1	For comment	18.11.2022
Rev	Description	Date



Job title  
 University College London  
 Institute of Education  
 Woburn Square Package  
 20 Bedford Way, WC1H 0AL

Drawing title  
 Location Plan  
 Planning Application W55

Scale	Date	Drawn
1:1250 @A3	NOV 22	MJR

**ARCHITON LLP**  
 CHARTERED ARCHITECTS · DESIGN ·  
 PLANNING CONSULTANTS · DEVELOPMENT ·  
 BUILDING COST MANAGEMENT  
 UPPER DECK TEL: 01372 745600  
 17A WEST STREET  
 EPSOM KT18 7RL Email: info@architon.com

Drawing No  
 3147-W55-0001 P2  
 ARCHITON LLP  
 certified to:  
 BS EN ISO 9001  
 BS EN ISO 14001  
 IIP Accreditation

1 Site Location Plan  
 1:1250 @ A3

