



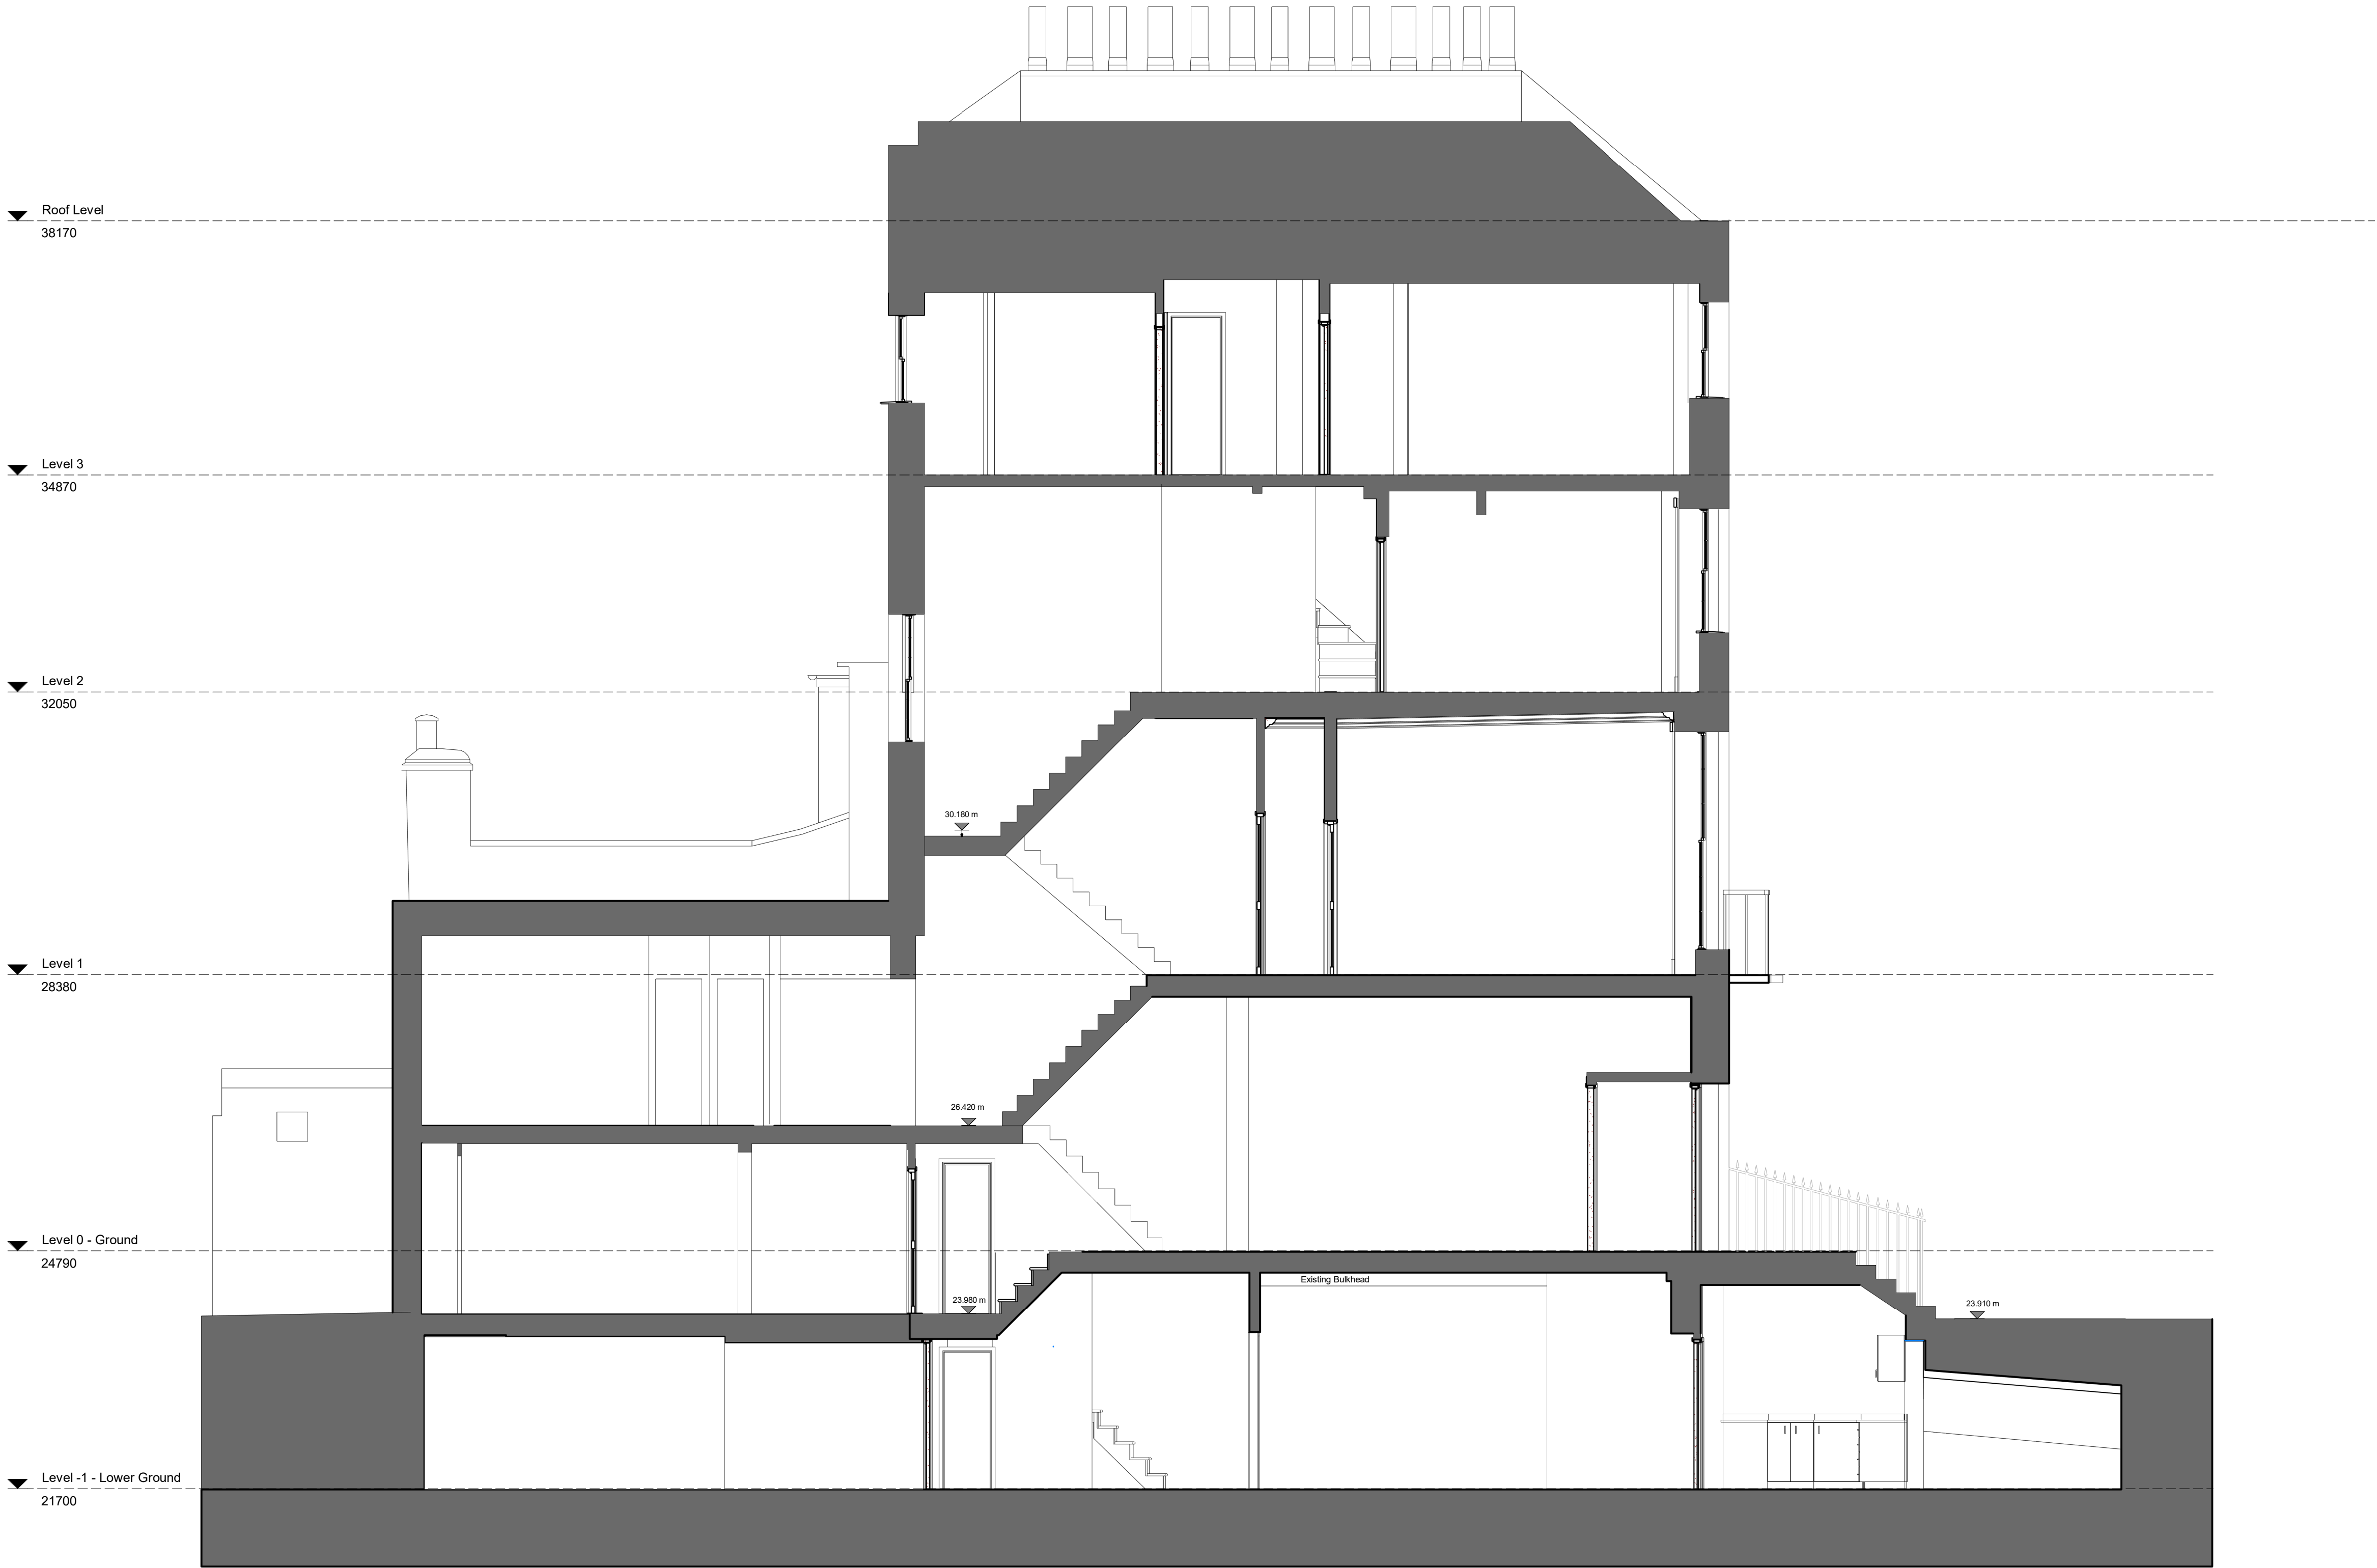

1 Section A-A Existing
1 : 50

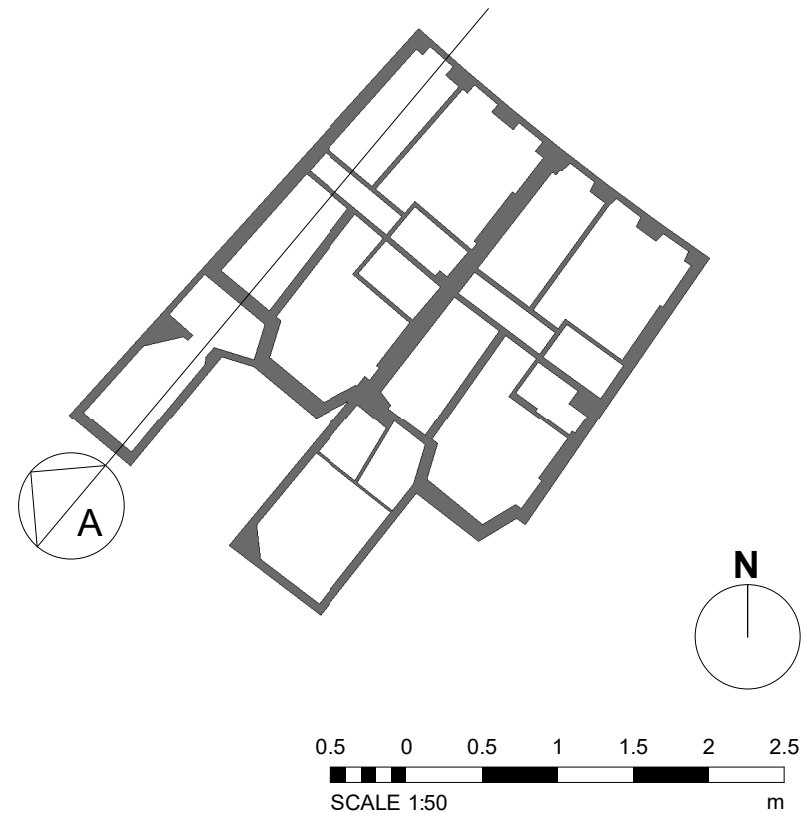

P02	A2	19/12/22	WS	ISSUED FOR PLANNING
P01	A2	13/12/22	AO	Draft planning issue
Rev.	Status	Date	Check	Description

HolderMathiasarchitects

T +44 (0) 20 7287 0735
www.holdermathias.com
London Cardiff Munich

Project
Crescent Hotel
49-50 Cartwright Gardens, London
SLP Crescent Limited


Title
Building Section A - Existing
Job No Scale at A1 Classification Status Revision
4701 1 : 50 PM_40_40_18 A2 P02

Project Code - Originator - Functional Breakdown - Spatial Breakdown - Form - Discipline - Number
CRSH-HMA-XX-ZZ-D-A-00401

ISO 14001 : 2015 ISO 9001 : 2015 RIBA Chartered Practice
Please consider the environment before printing this document



① Section B-B - Existing
1 : 50

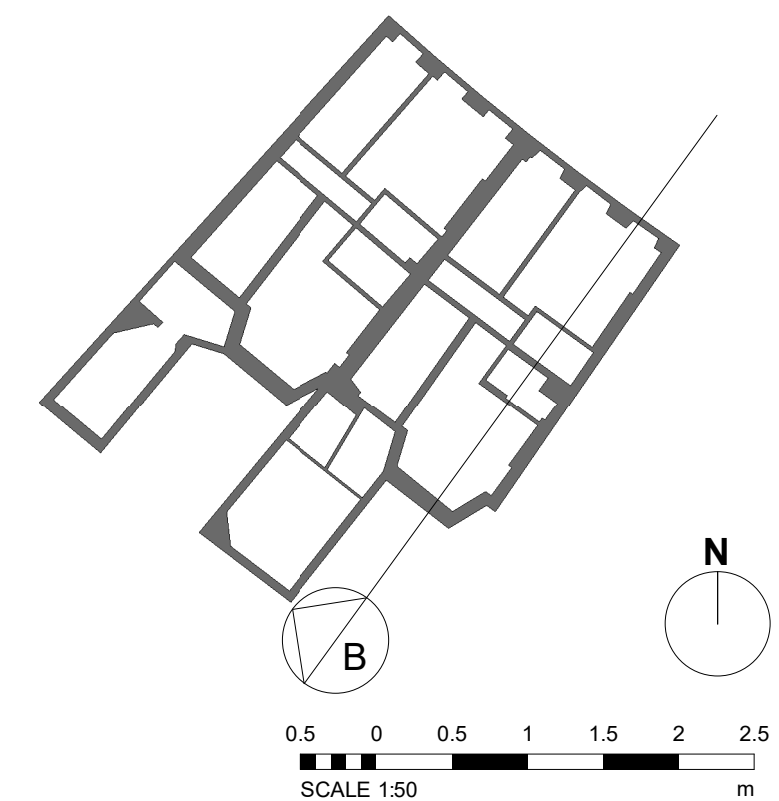

R02	A2	19/12/22	WS	ISSUED FOR PLANNING
P01	A2	13/12/22	AO	Draft planning issue
Rev.	Status	Date	Check	Description

HolderMathiasarchitects

T +44 (0) 20 7287 0735
www.holdermathias.com
London Cardiff Munch

Project
Crescent Hotel
49-50 Cartwright Gardens, London
SLP Crescent Limited

Title
Building Section B - Existing
Job No Scale at A1 Classification Status Revision
4701 1 : 50 PM_40_40_18 A2 P02


Project Code - Originator - Functional Breakdown - Spatial Breakdown - Form - Discipline - Number

CRSH-HMA-XX-ZZ-D-A-00402

ISO 14001 : 2015 ISO 9001 : 2015 RIBA Chartered Practice
Please consider the environment before printing this document



① Section C-C - Existing
1 : 50

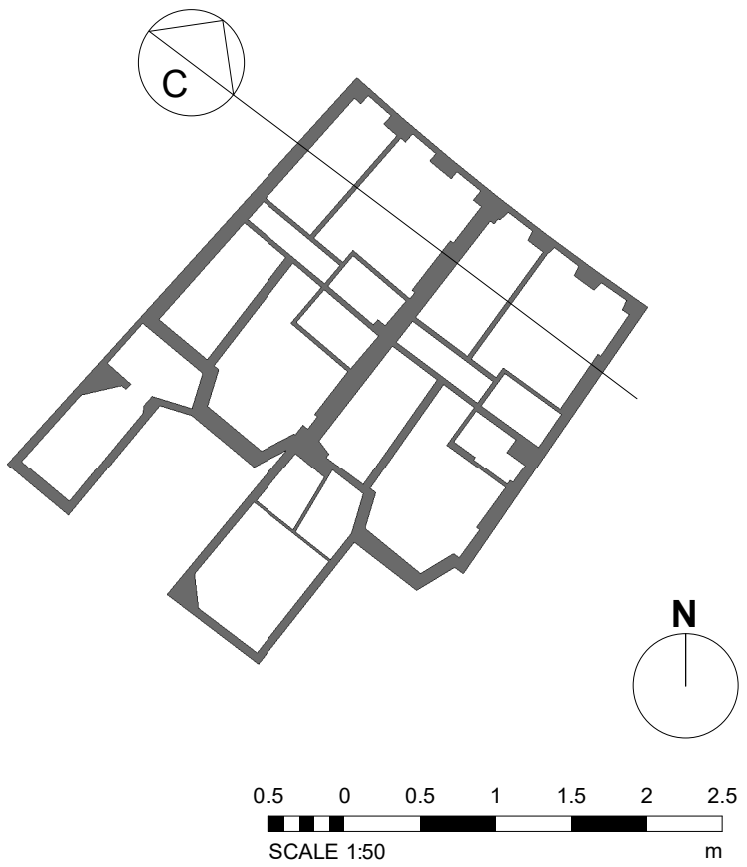

P02	A2	19/12/22	WS	ISSUED FOR PLANNING
P01	A2	13/12/22	AO	Draft planning issue
Rev.	Status	Date	Check	Description


HolderMathiasarchitects

T +44 (0) 20 7287 0735
www.holdermathias.com
London Cardiff Munch


Project
Crescent Hotel
49-50 Cartwright Gardens, London
SLP Crescent Limited

Title
Building Section C - Existing
Job No Scale at A1 Classification Status Revision
4701 1 : 50 PM_40_40_18 A2 P02


Project Code - Originator - Functional Breakdown - Spatial Breakdown - Form - Discipline - Number
CRSH-HMA-XX-ZZ-D-A-00403
ISO 14001 : 2015 ISO 9001 : 2015 RIBA Chartered Practice
Please consider the environment before printing this document

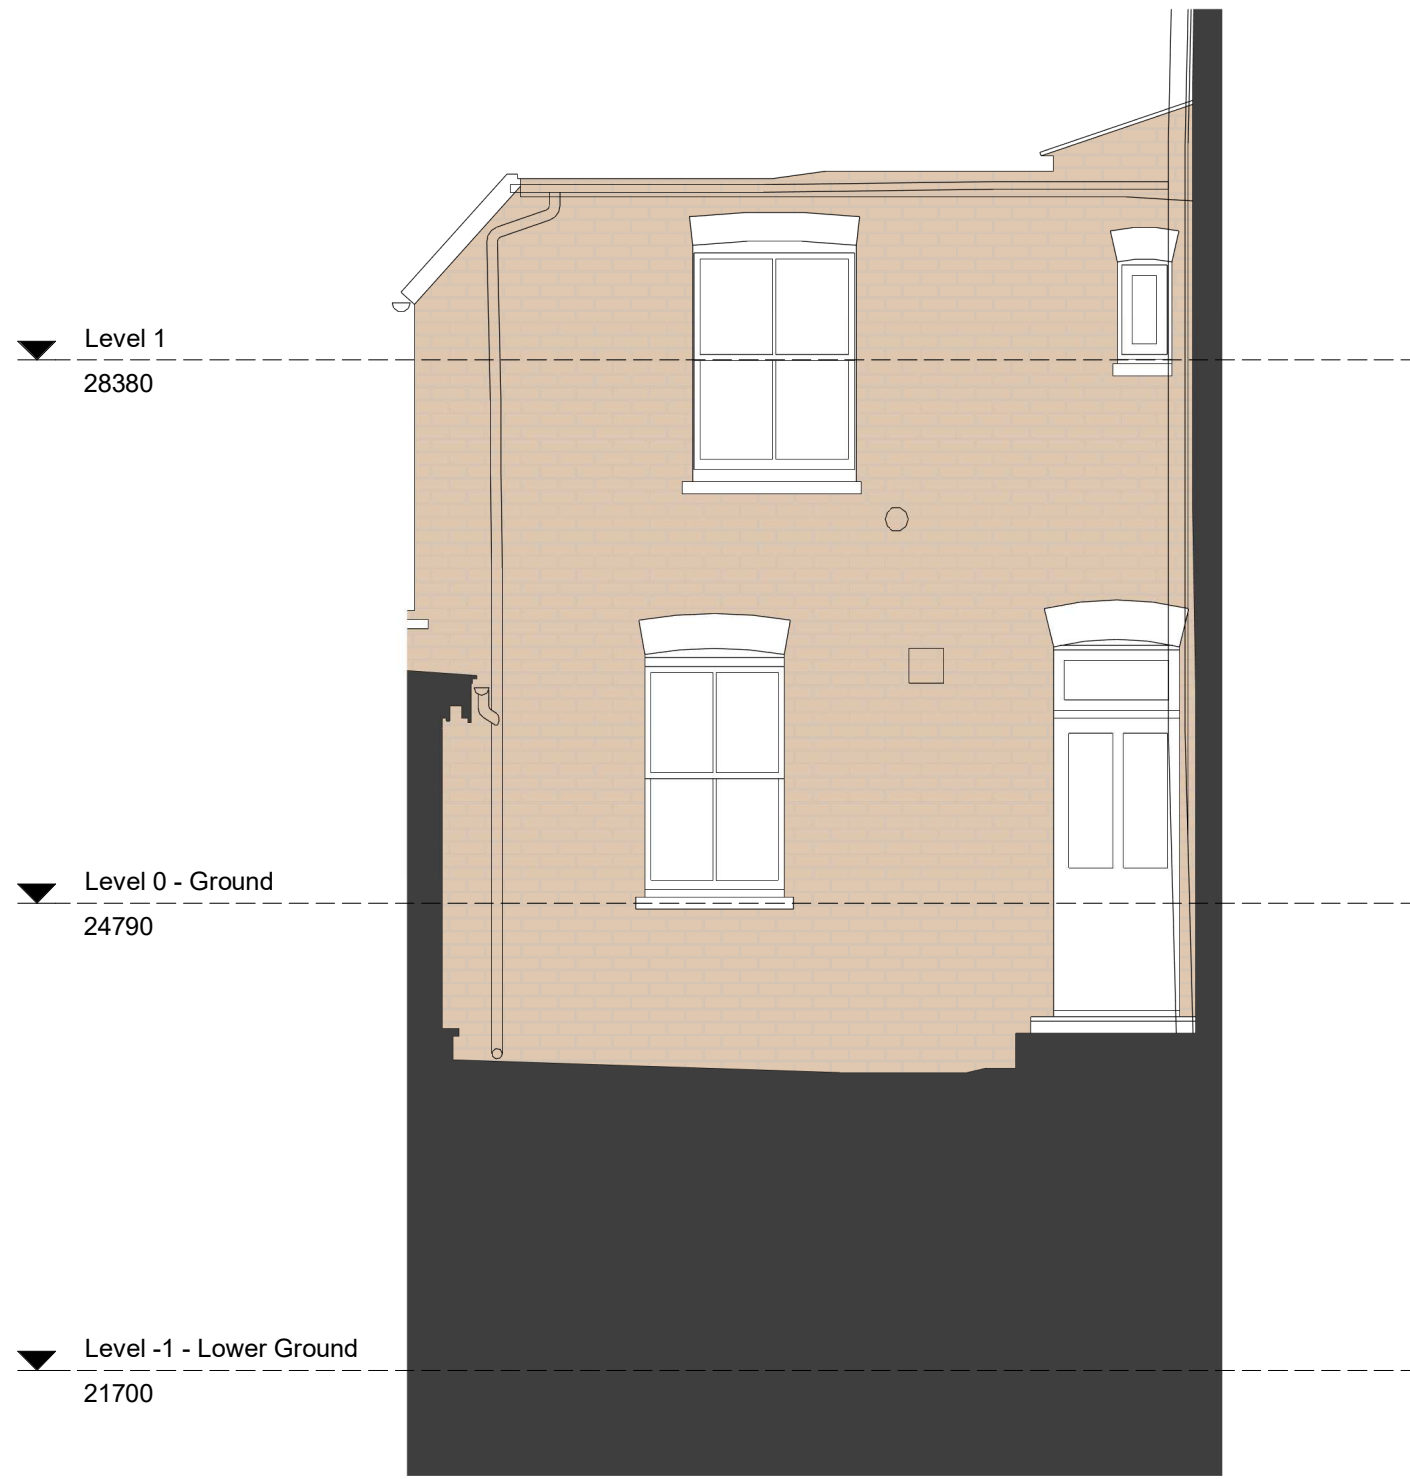


① Existing Backyard Elevation 4
1 : 50

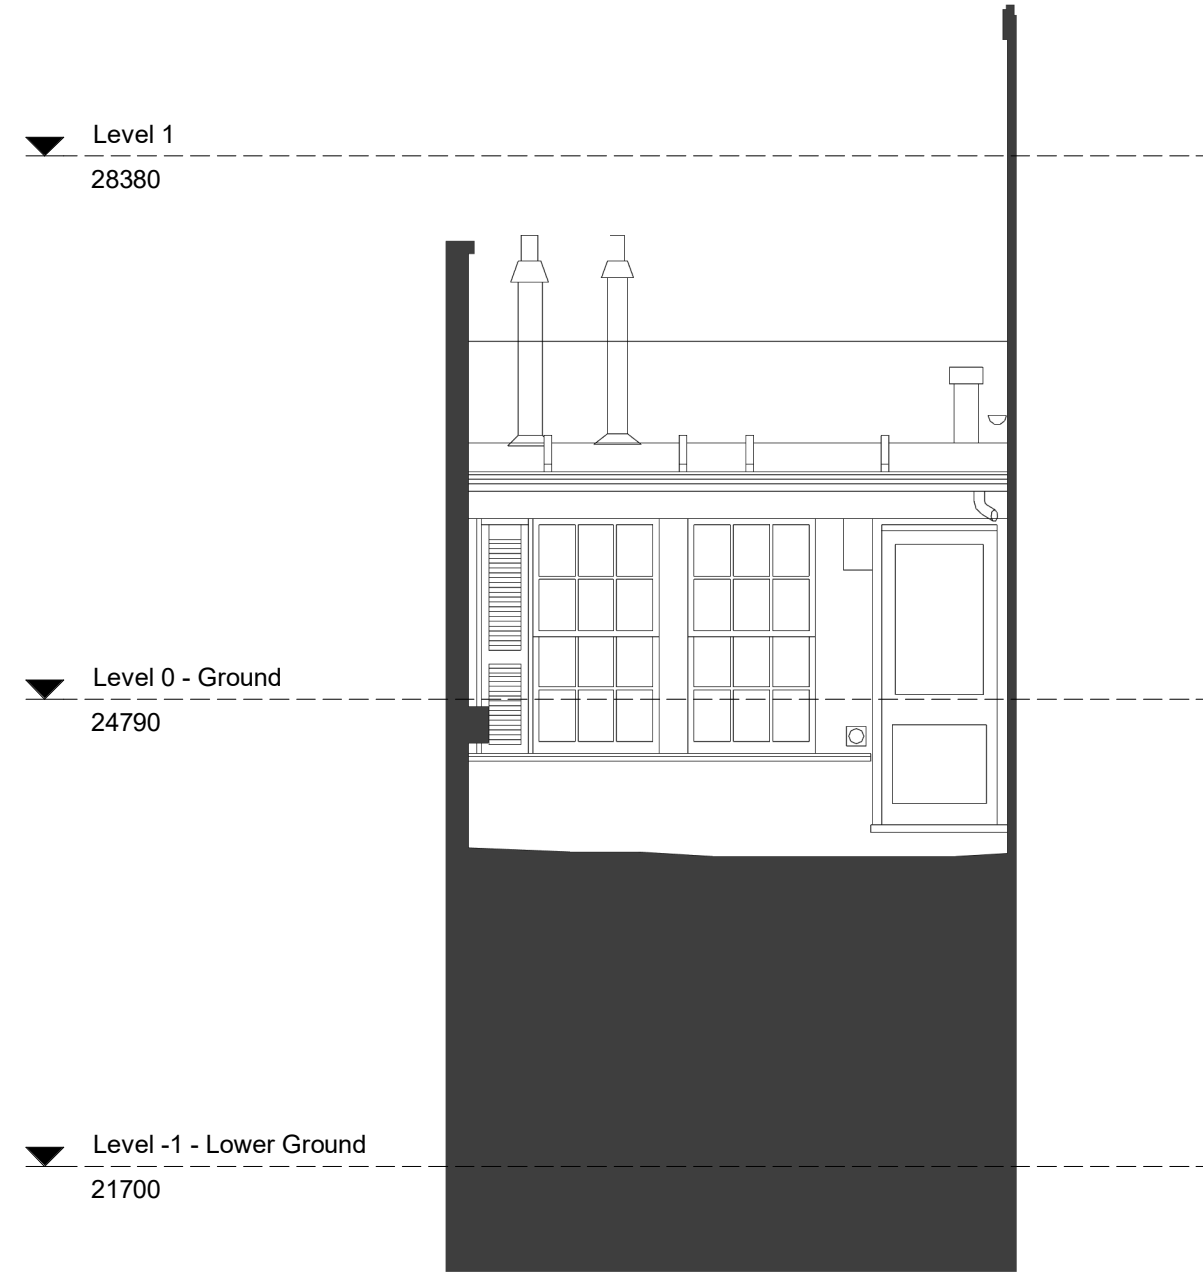


② Existing Backyard Elevation 3
1 : 50

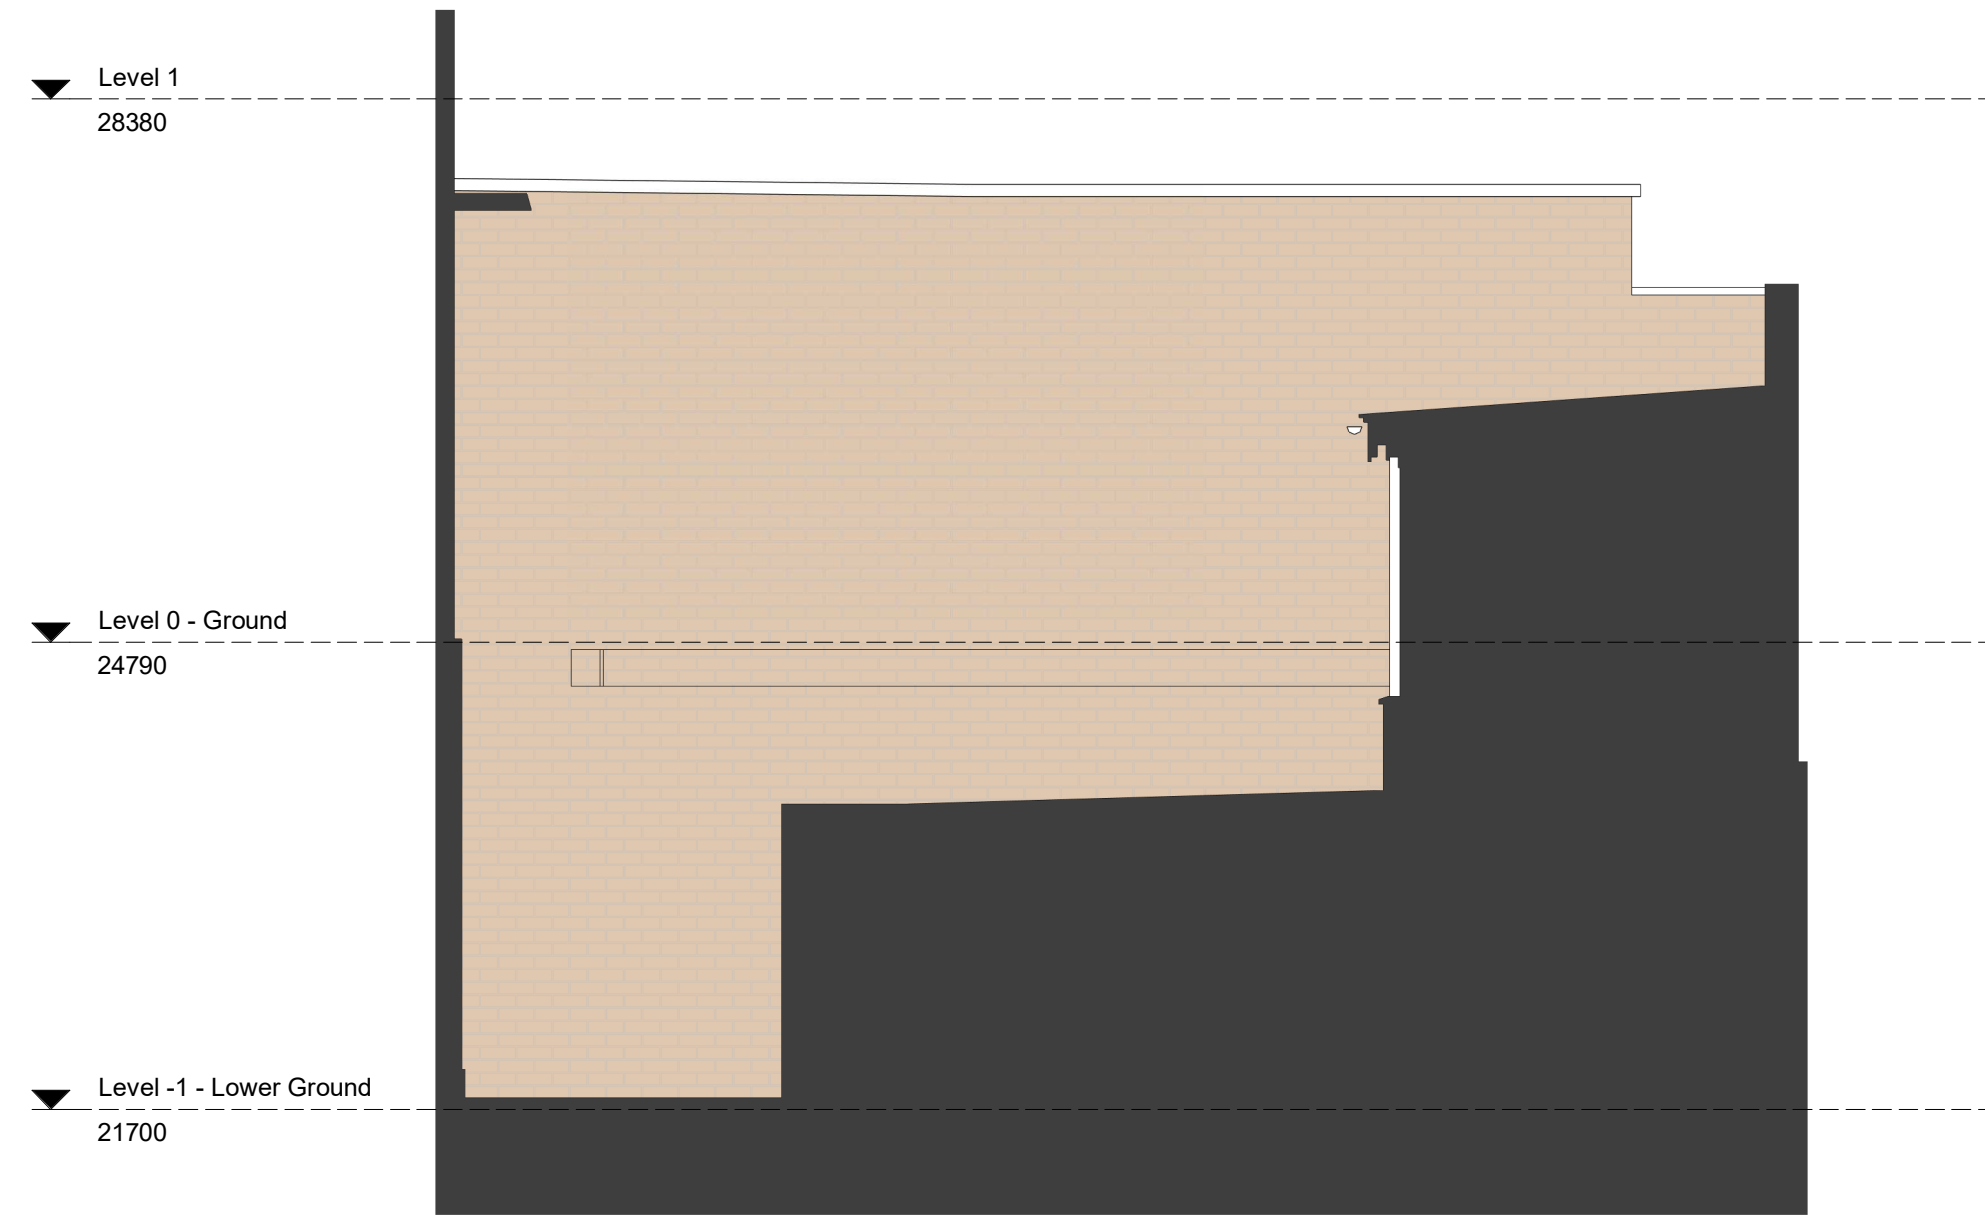


③ Existing Backyard Elevation 2
1 : 50

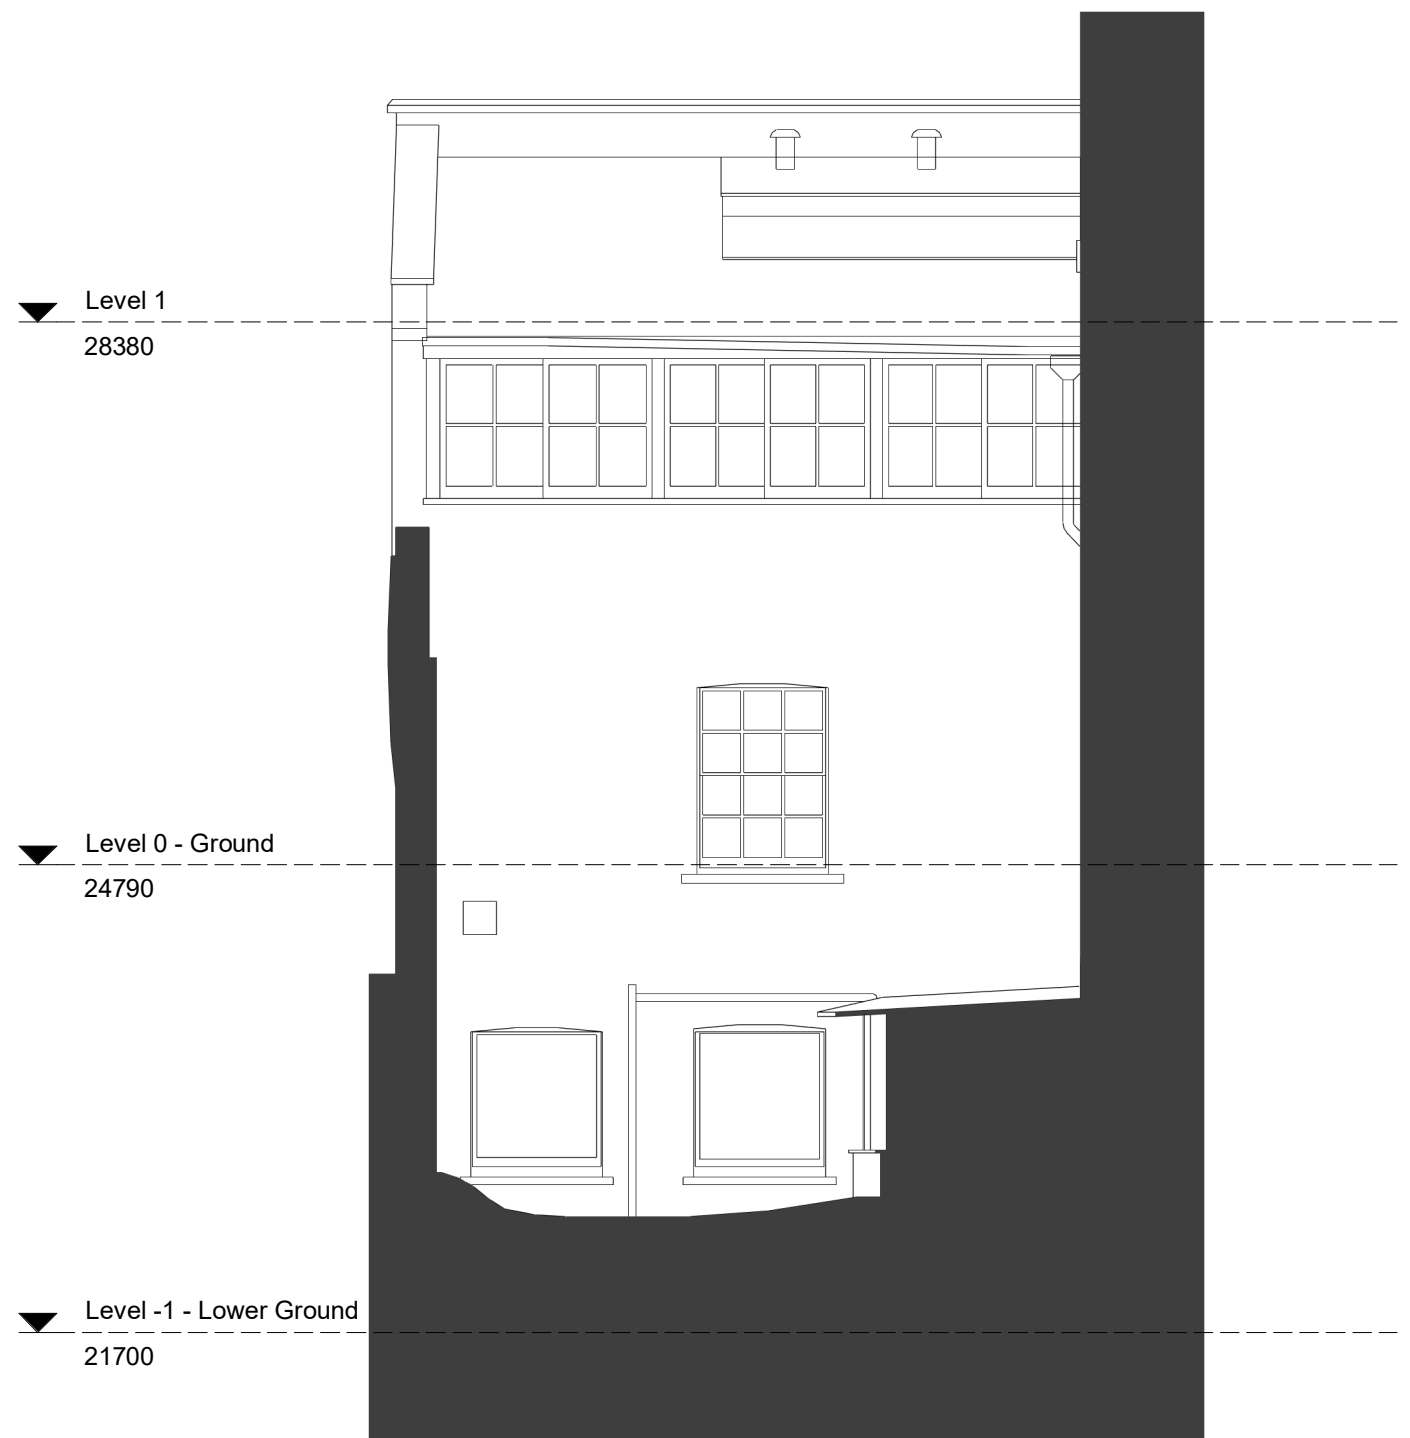


④ Existing Backyard Elevation 8
1 : 50

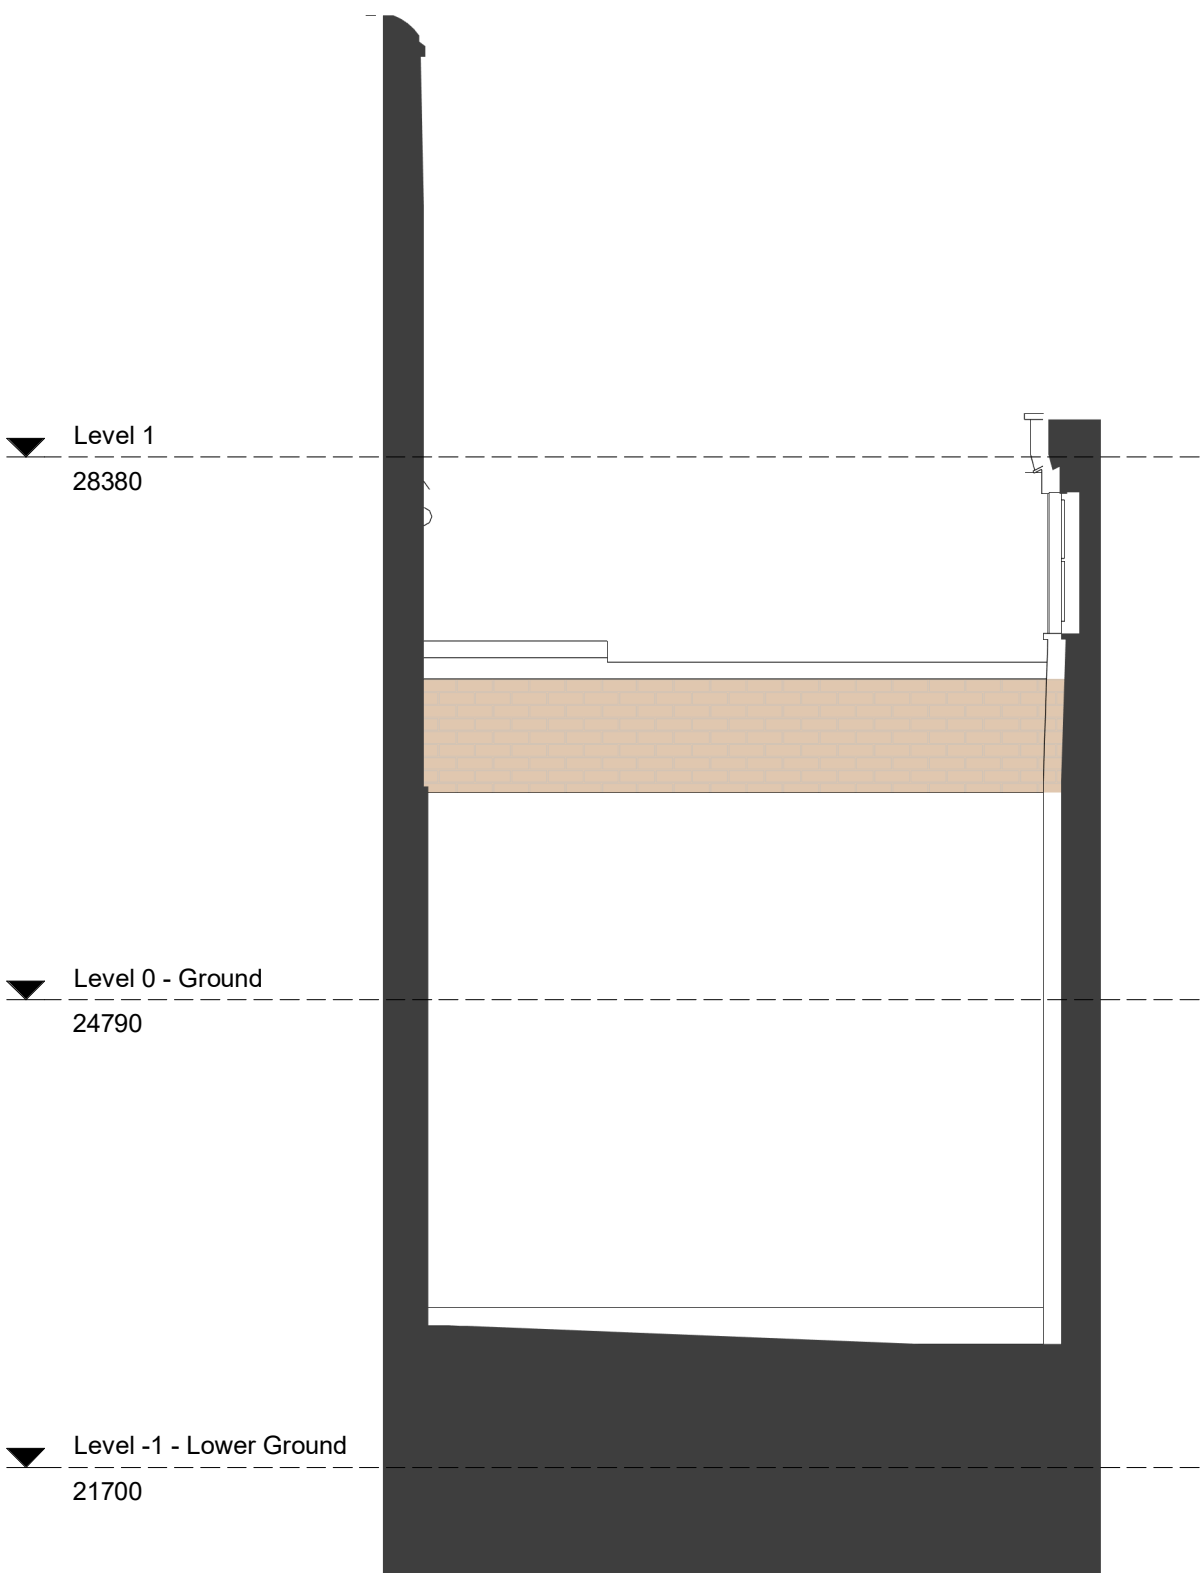

⑤ Existing Backyard Elevation 7
1 : 50

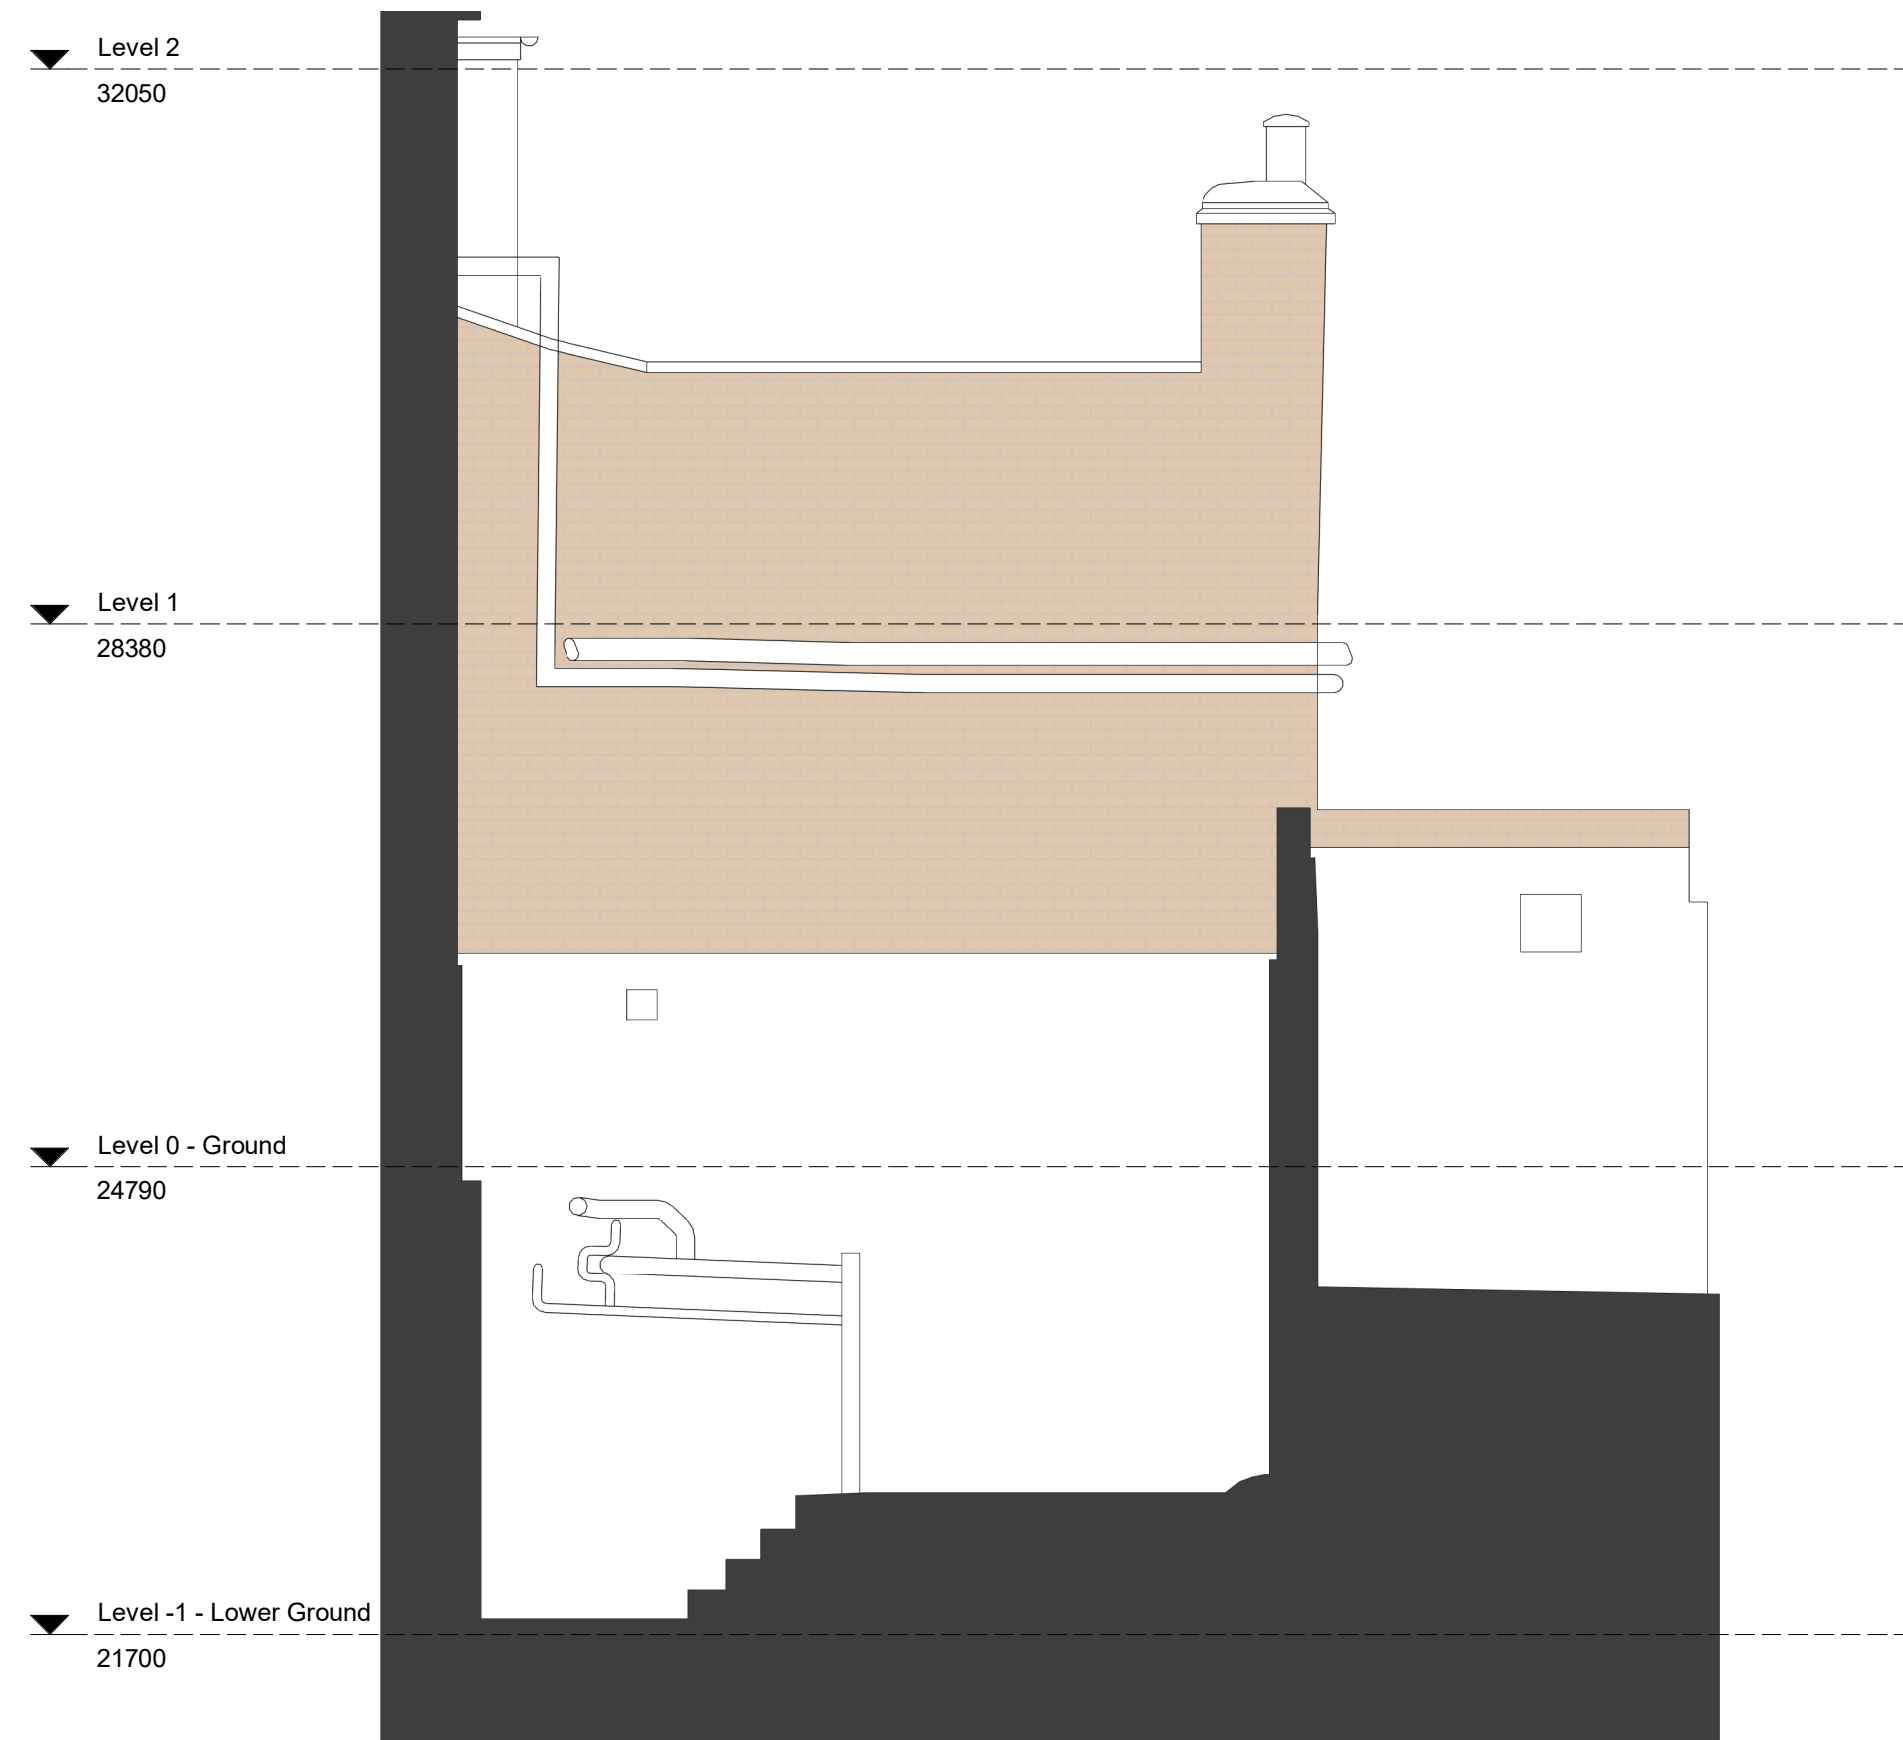

⑥ Existing Backyard Elevation 6
1 : 50

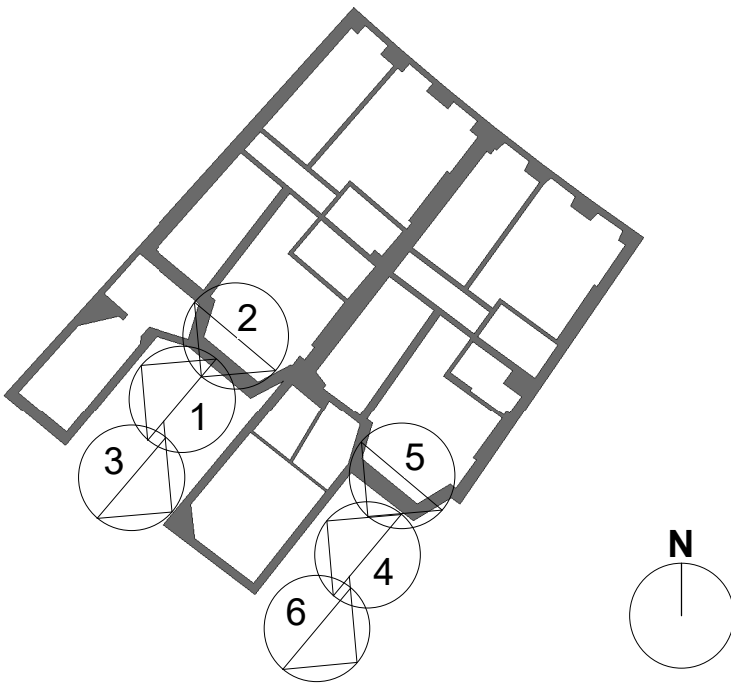

R02 A2 19/12/22 WS ISSUED FOR PLANNING
P01 A2 13/12/22 AO Draft planning issue
Rev. Status Date Check Description

HolderMathiasarchitects

T +44 (0) 20 7287 0735
www.holdermathias.com
London Cardiff Munch

Project
Crescent Hotel
49-50 Cartwright Gardens, London
SLP Crescent Limited

Title
Elevations - Existing Rear Courtyards
Job No Scale at A1 Classification Status Revision
4701 1 : 50 PM_40_40_27 A2 P02

Project Code - Originator - Functional Breakdown - Spatial Breakdown - Form - Discipline - Number

CRSH-HMA-XX-ZZ-D-A-00302

ISO 14001 : 2015 ISO 9001 : 2015 RIBA Chartered Practice
Please consider the environment before printing this document


0.5 0 0.5 1 1.5 2 2.5
SCALE 1:50 m



① Existing Elevation - Front
1 : 50



② Existing Elevation - Back
1 : 50

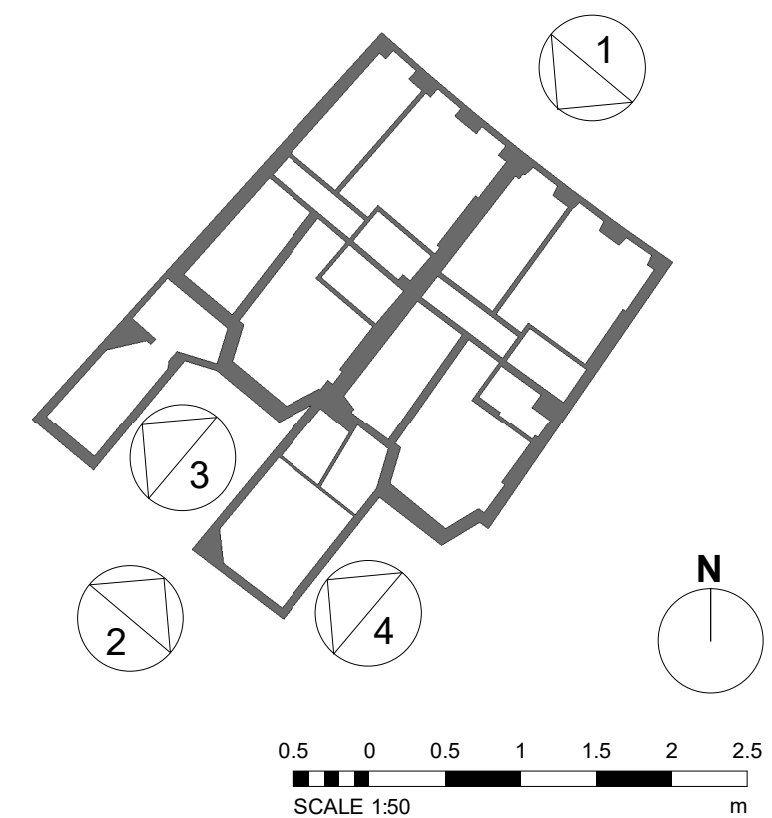

P02	A2	19/12/22	WS	ISSUED FOR PLANNING
P01	A2	13/12/22	AO	Draft planning issue
Rev.	Status	Date	Check	Description

HolderMathiasarchitects

T +44 (0) 20 7287 0735
www.holdermathias.com
London Cardiff Munch


Project
Crescent Hotel
49-50 Cartwright Gardens, London
SLP Crescent Limited

Title
Elevations - Existing
Job No Scale at A1 Classification Status Revision
4701 1 : 50 PM_40_40_27 A2 P02


Project Code - Originator - Functional Breakdown - Spatial Breakdown - Form - Discipline - Number

CRSH-HMA-XX-ZZ-D-A-00301

ISO 14001 : 2015 ISO 9001 : 2015 RIBA Chartered Practice
Please consider the environment before printing this document

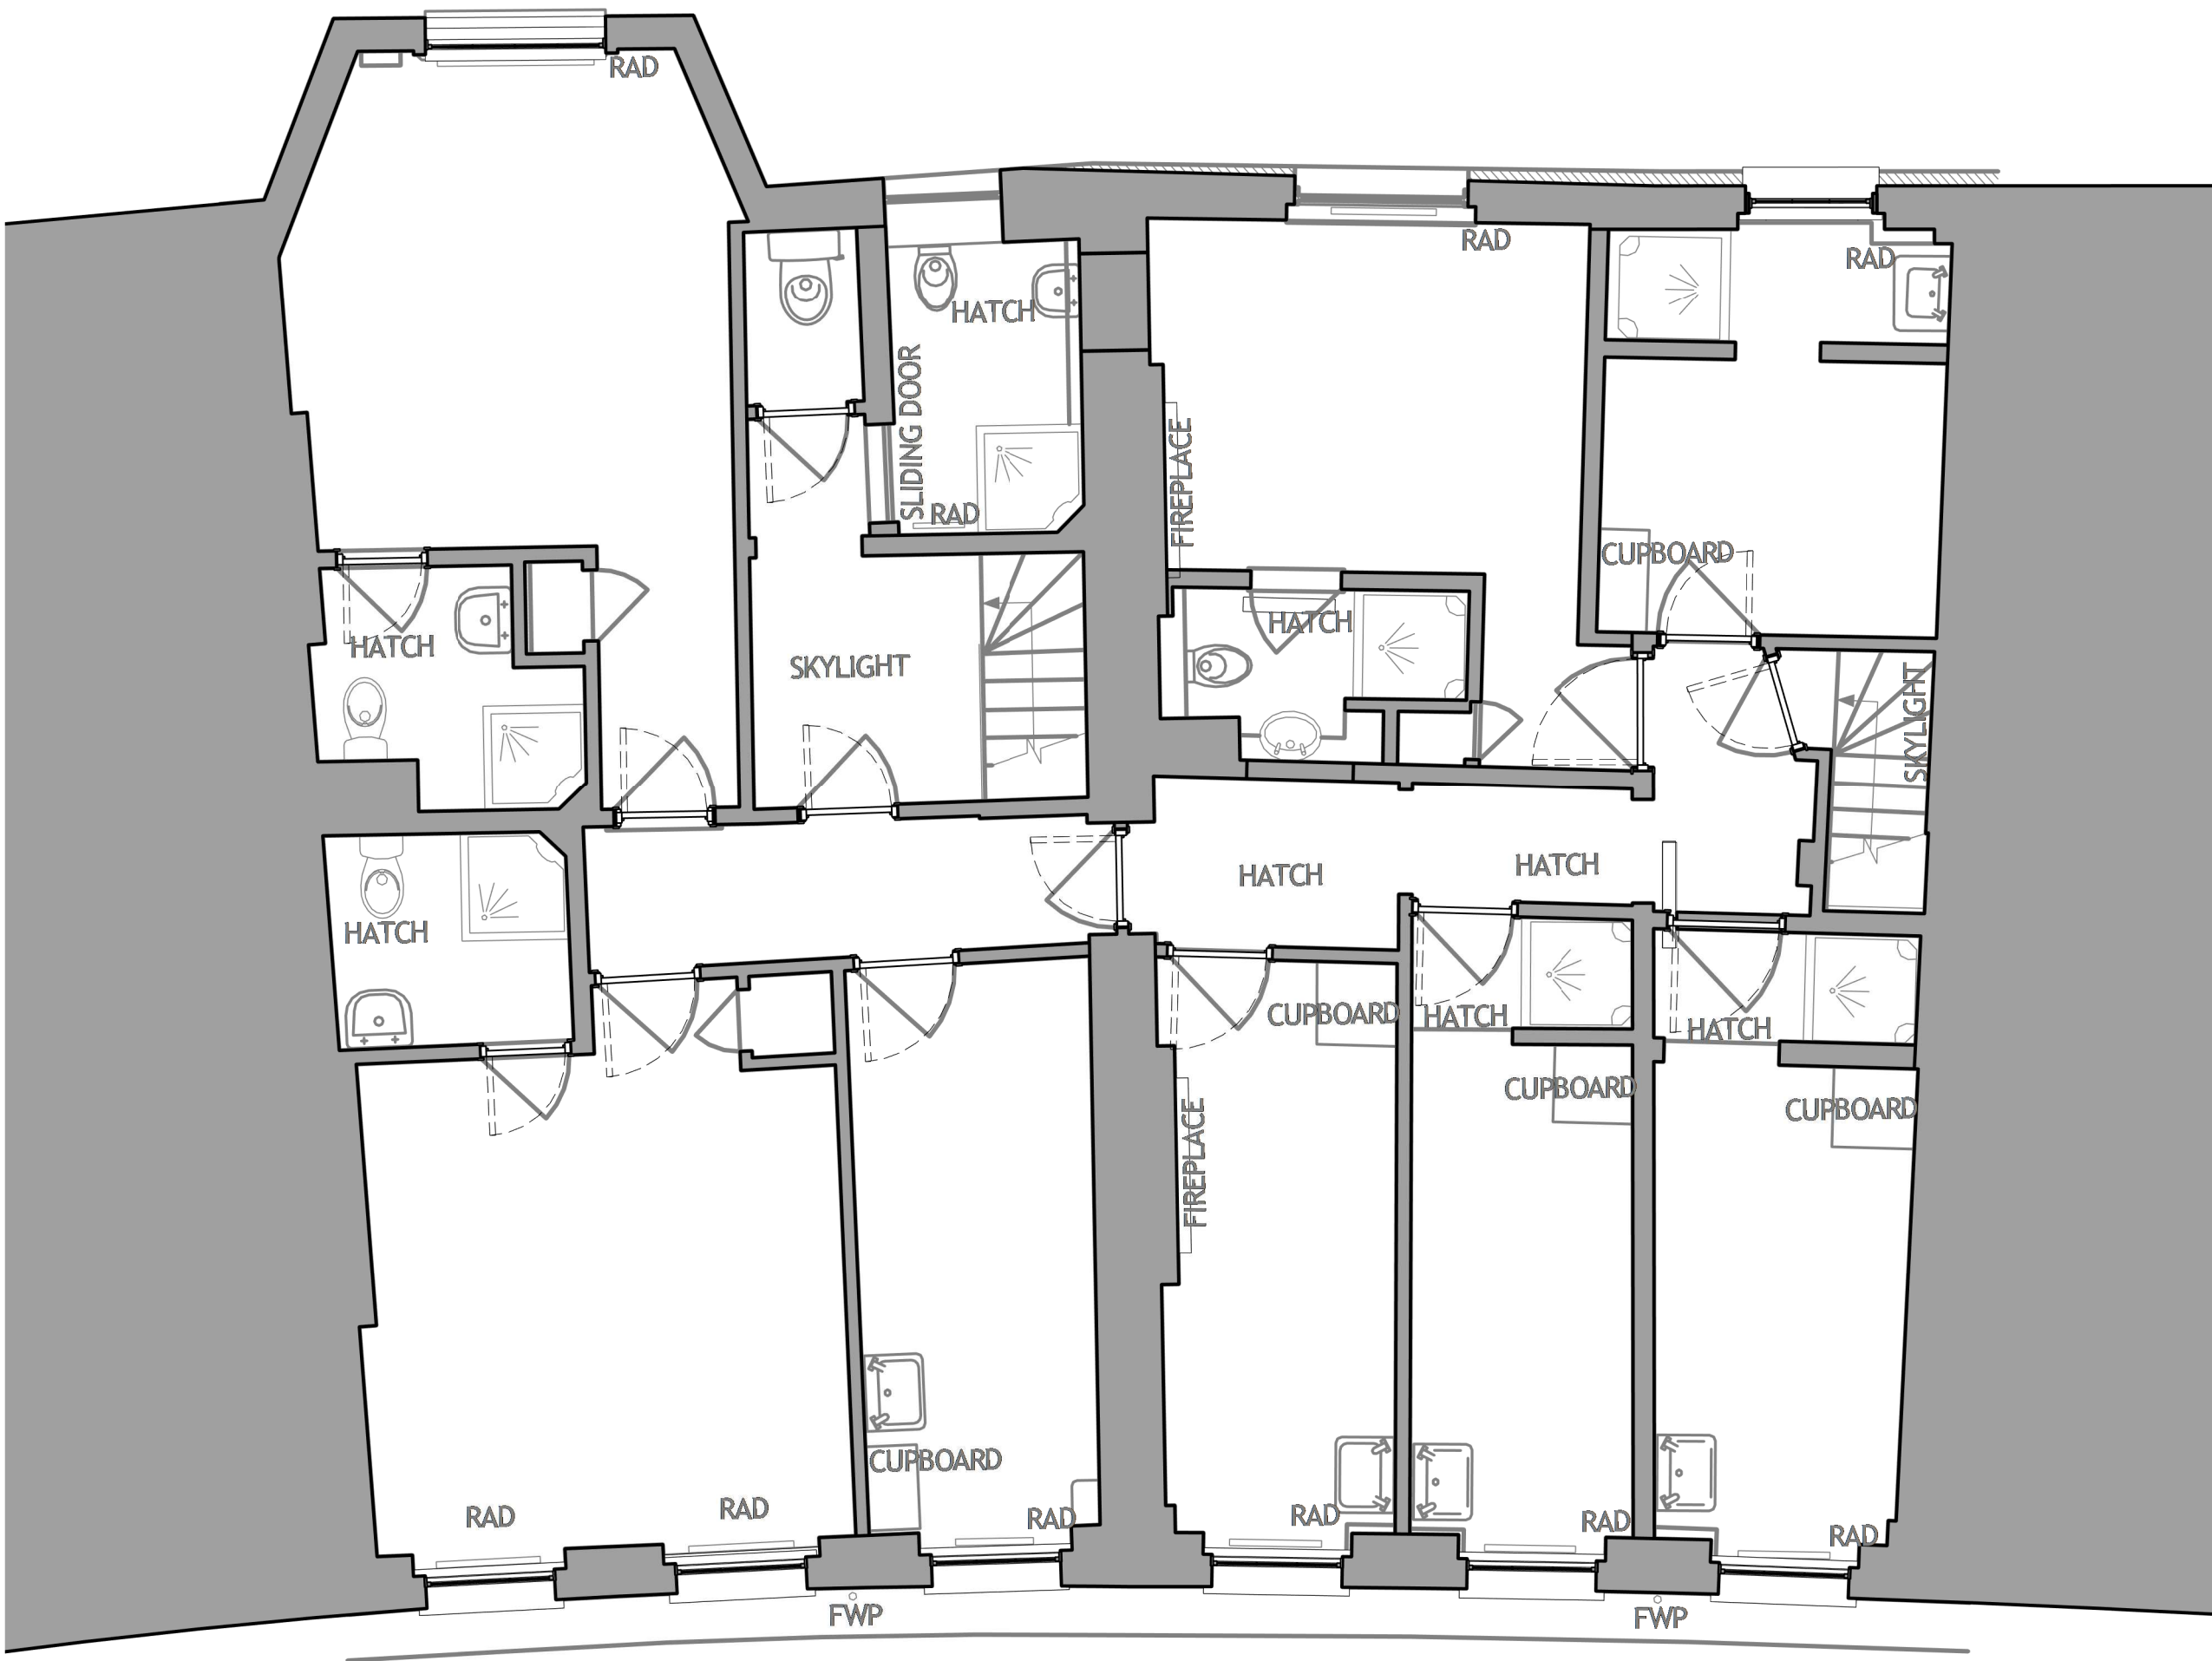

1 Existing Plan - Level 3
1 : 50

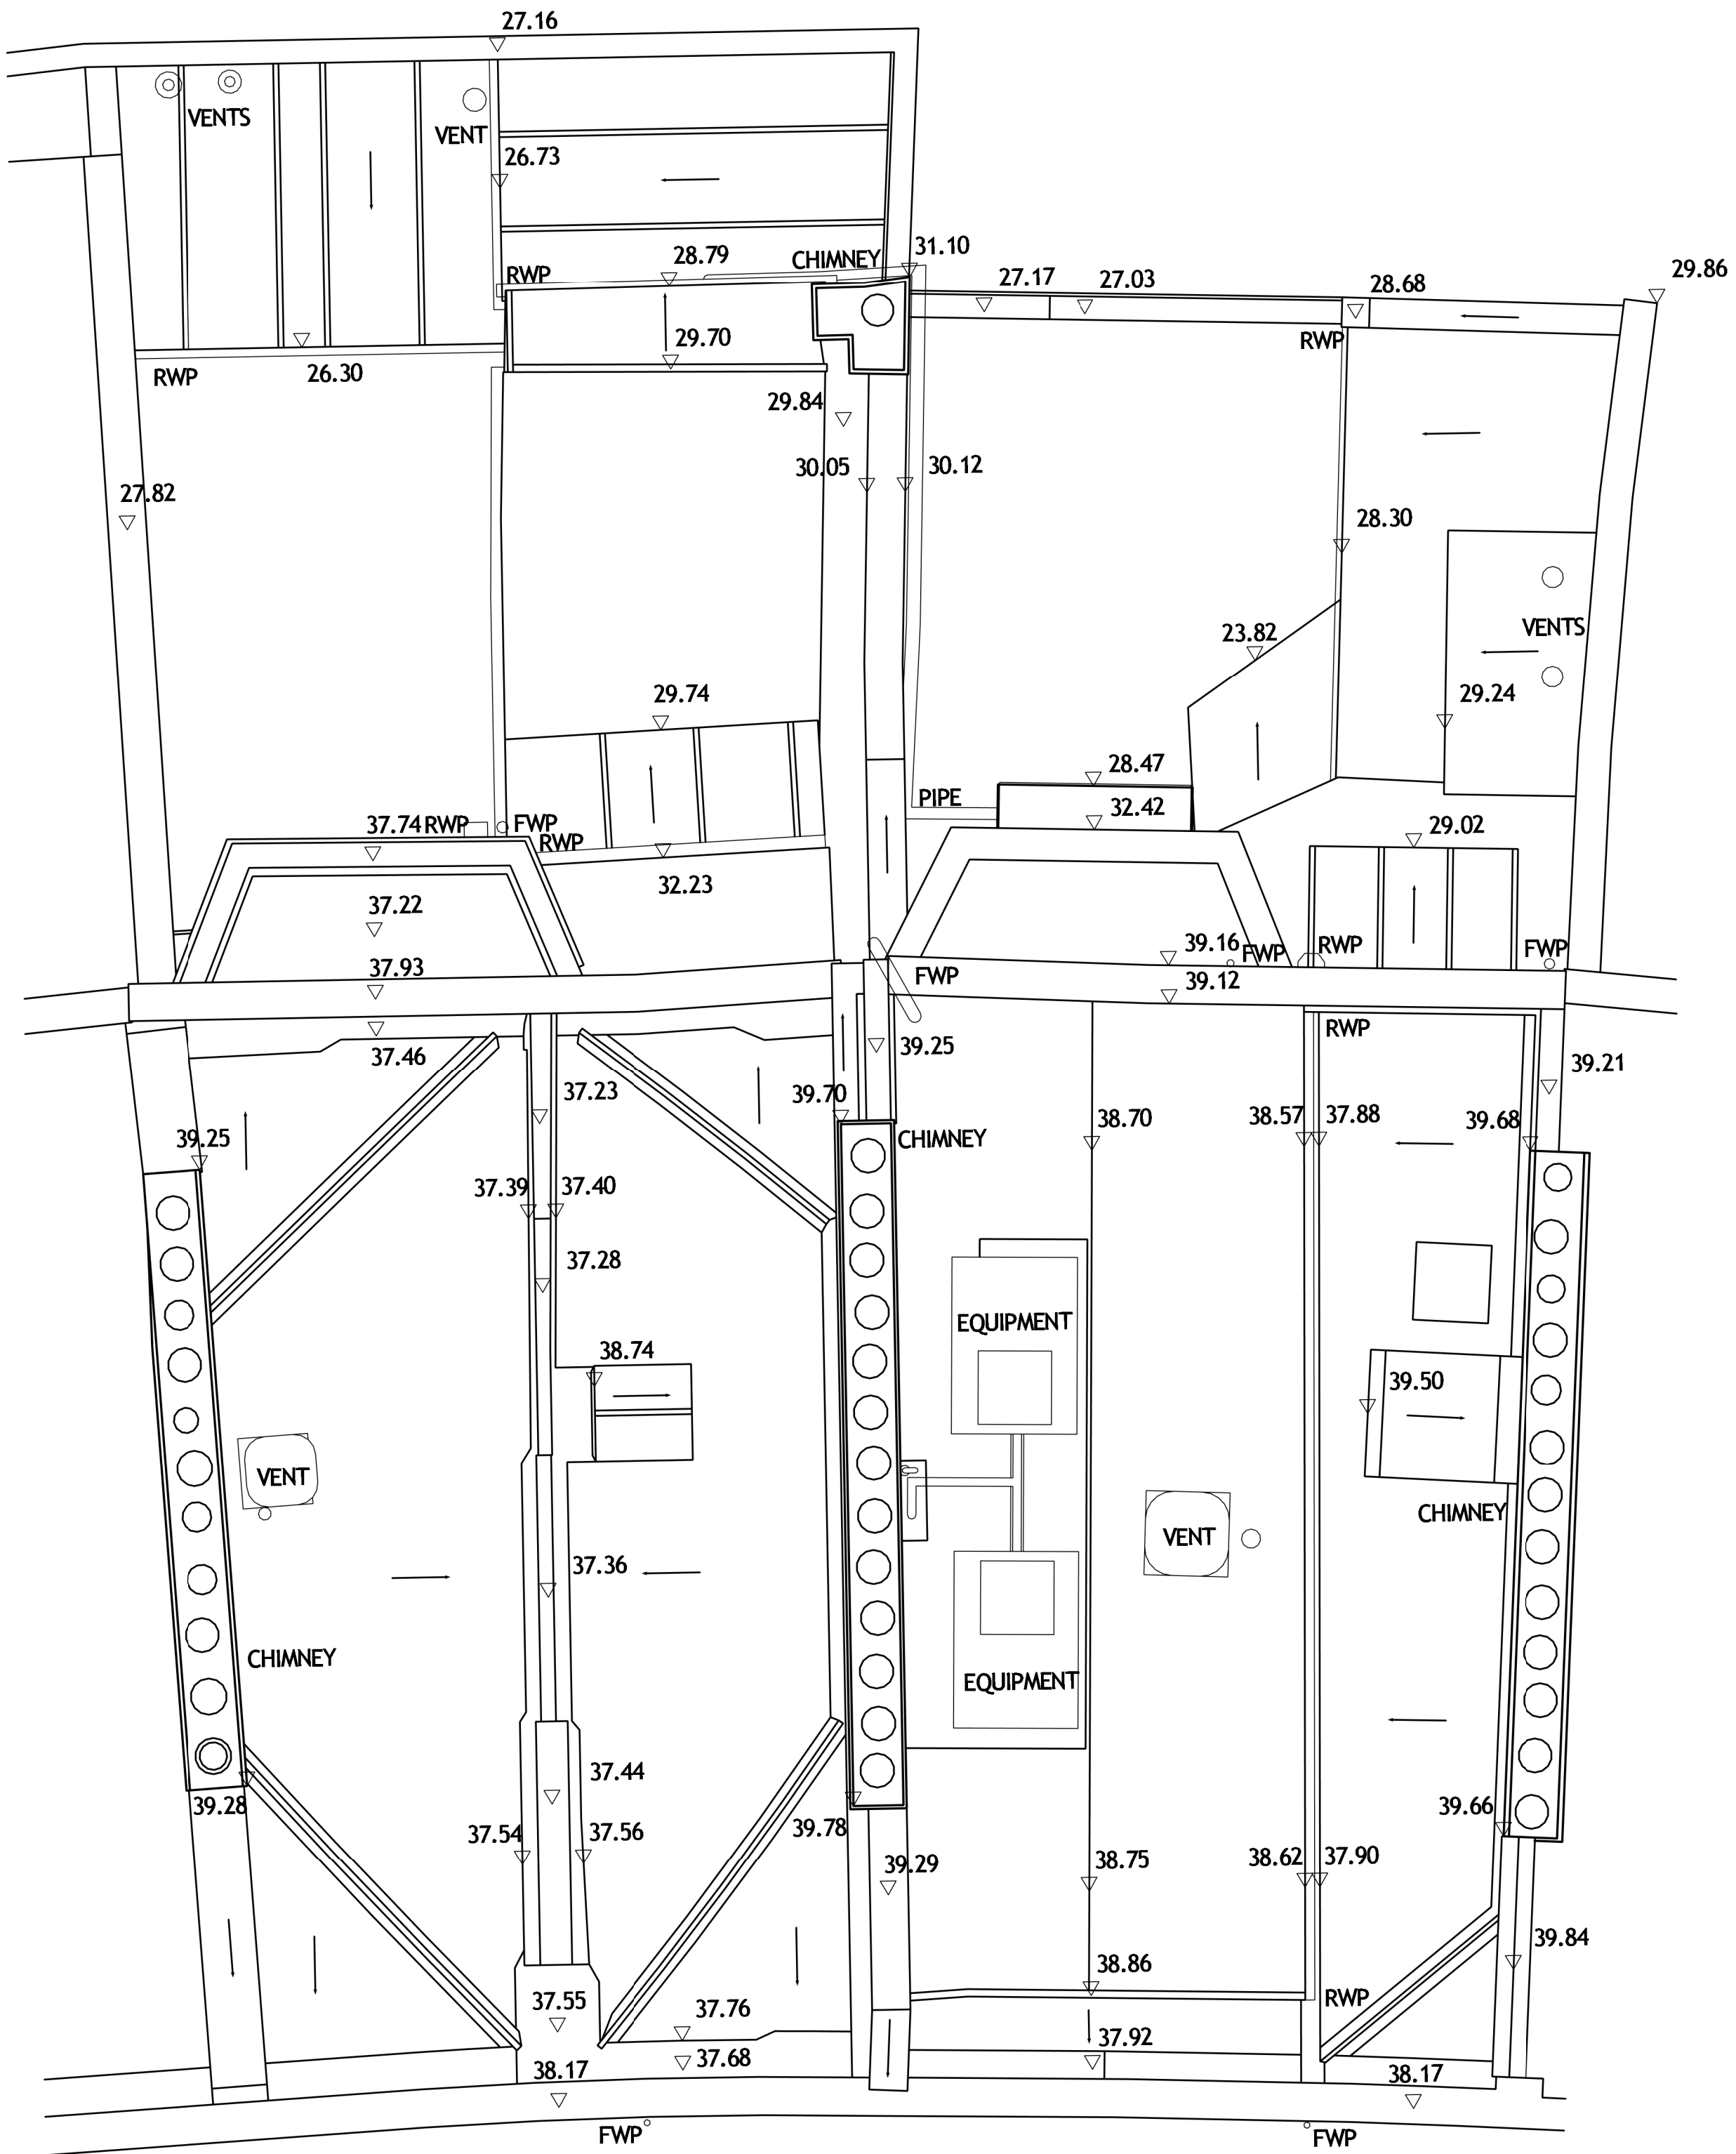

2 Exsiting Plan - Roof Level
1 : 50

P02	A2	19/12/22	WS	ISSUED FOR PLANNING
P01	A2	13/12/22	AO	Draft planning issue
Rev.	Status	Date	Check	Description

HolderMathiasarchitects

T +44 (0) 20 7287 0735
www.holdermathias.com
London Cardiff Munch


Project
Crescent Hotel
49-50 Cartwright Gardens, London
SLP Crescent Limited



Title
Existing Level 3 and Roof Level
Job No Scale at A1 Classification Status Revision
4701 1 : 50 PM_40_40_34 A2 P02

Project Code - Originator - Functional Breakdown - Spatial Breakdown - Form - Discipline - Number

CRSH-HMA-XX-ZZ-D-A-00003

ISO 14001 : 2015 ISO 9001 : 2015 RIBA Chartered Practice
Please consider the environment before printing this document

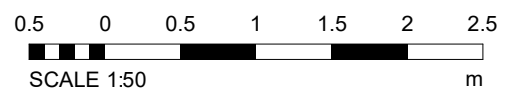

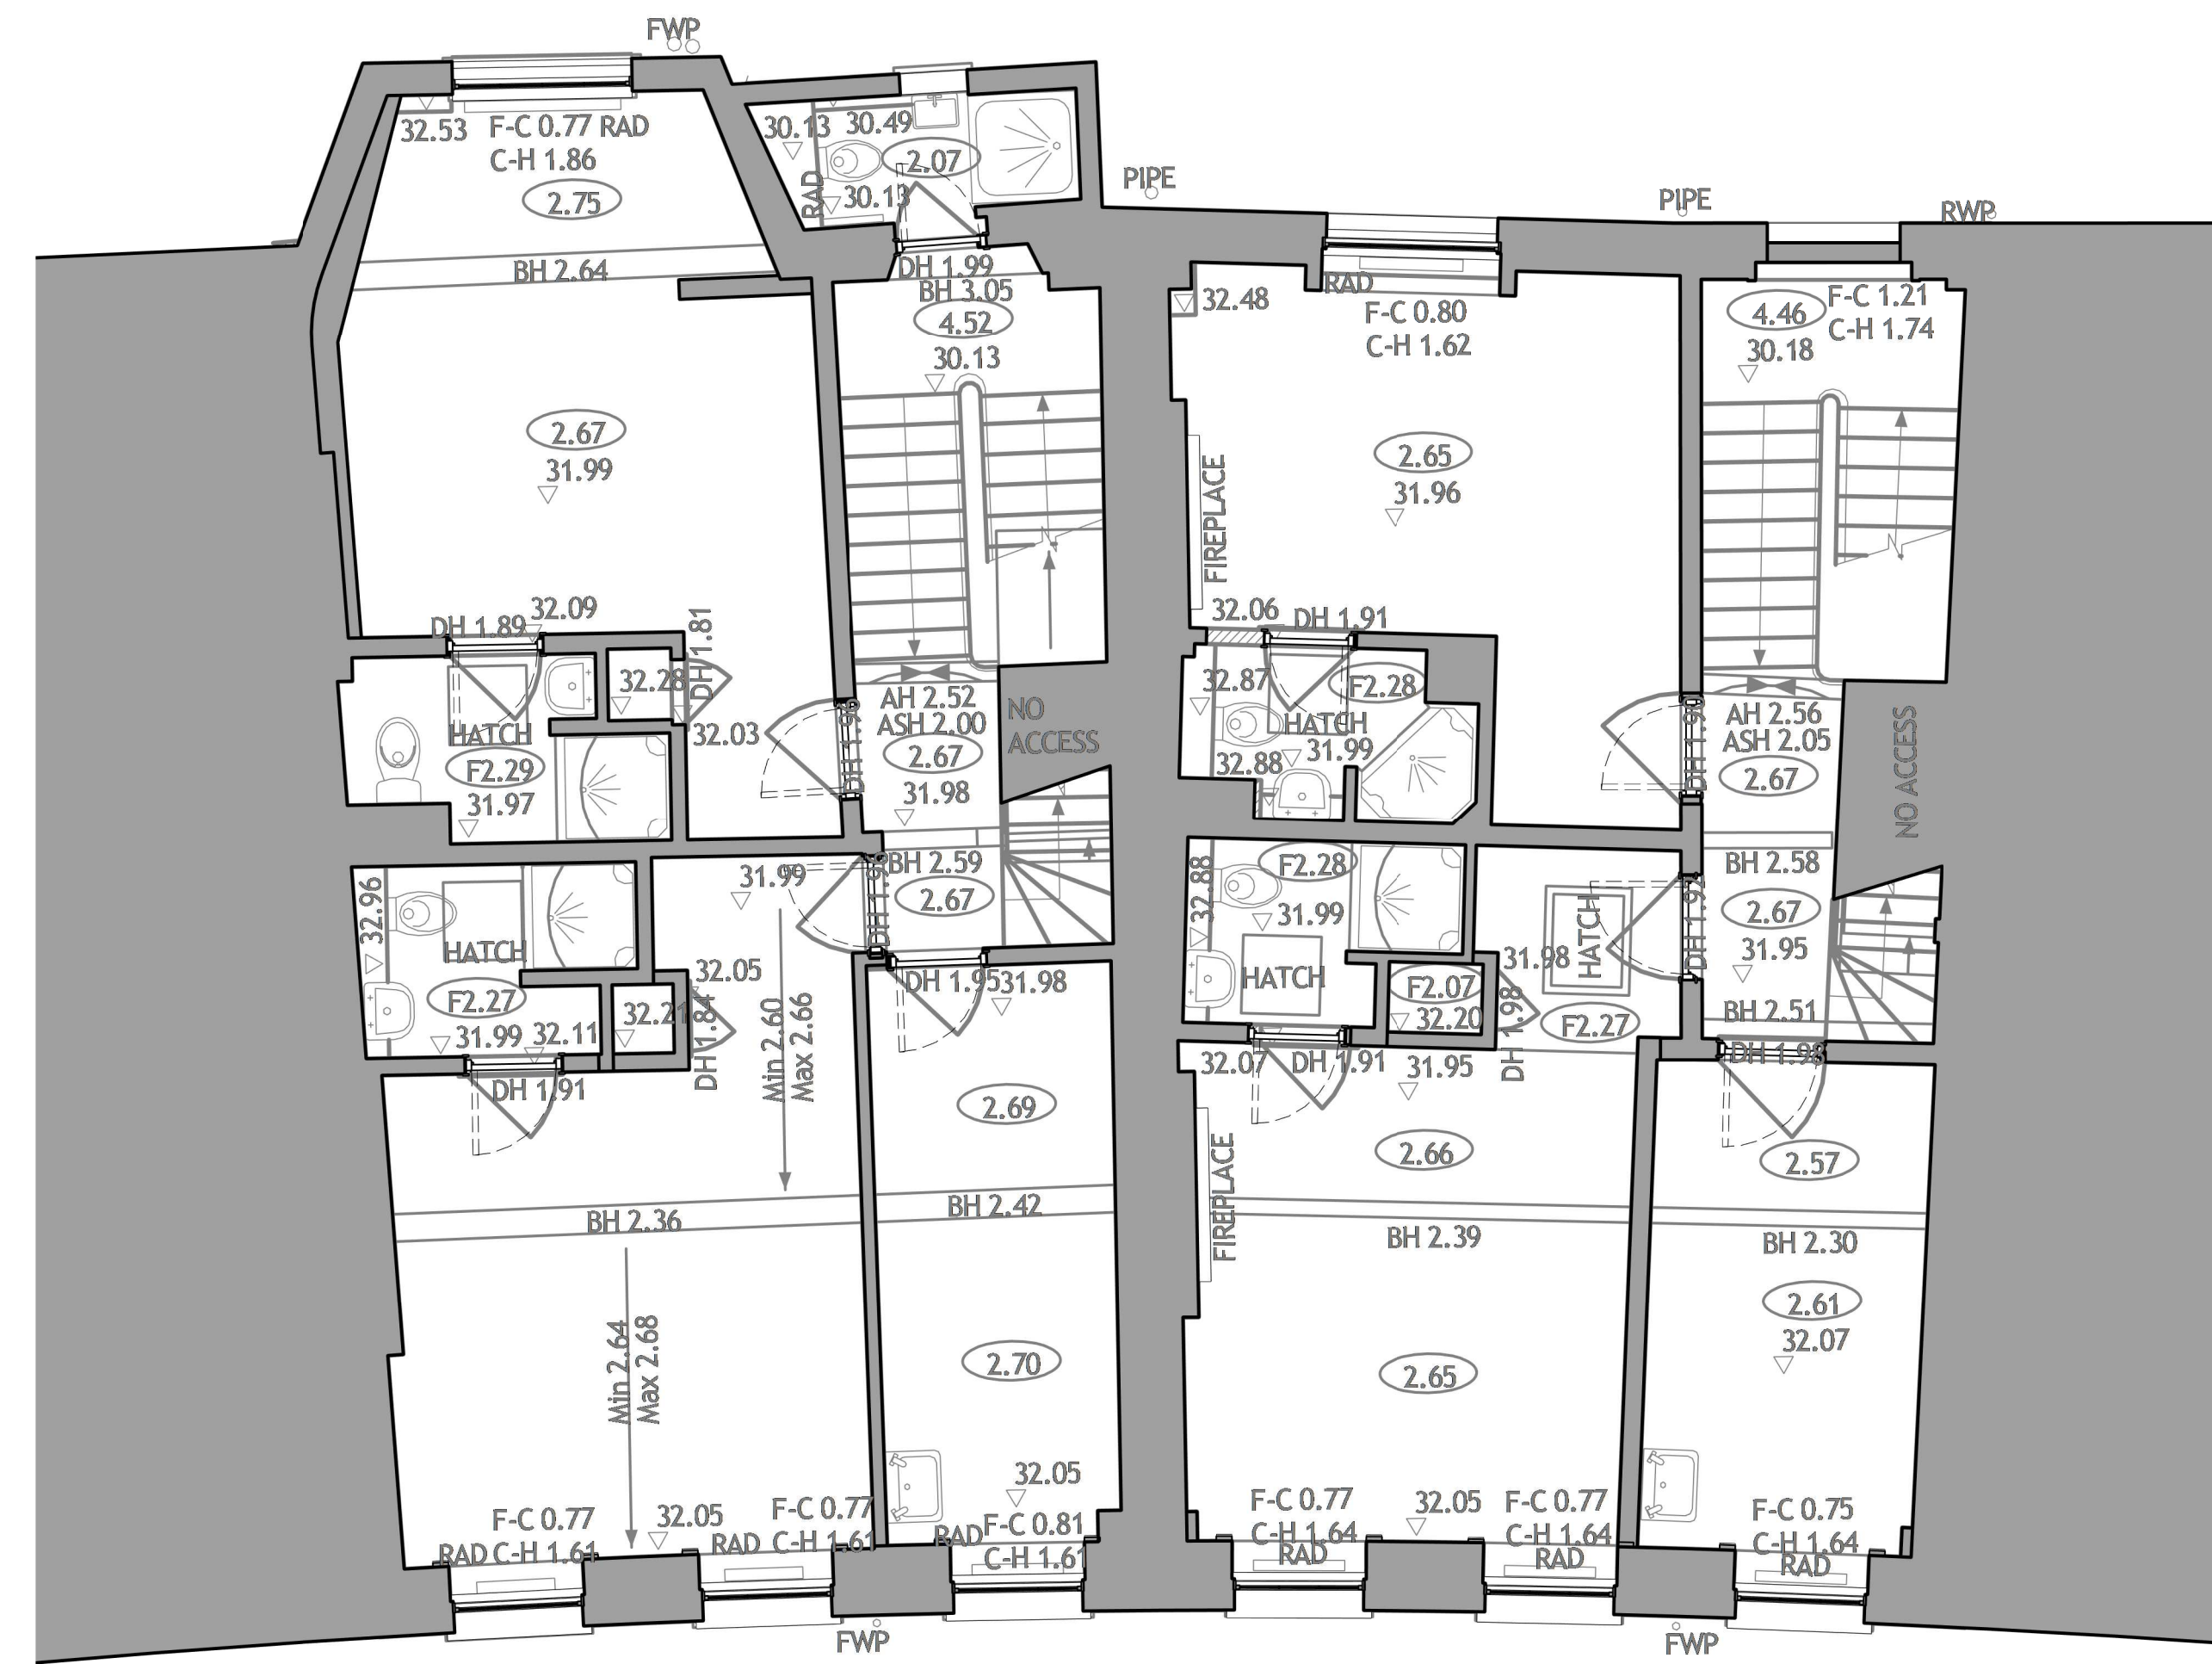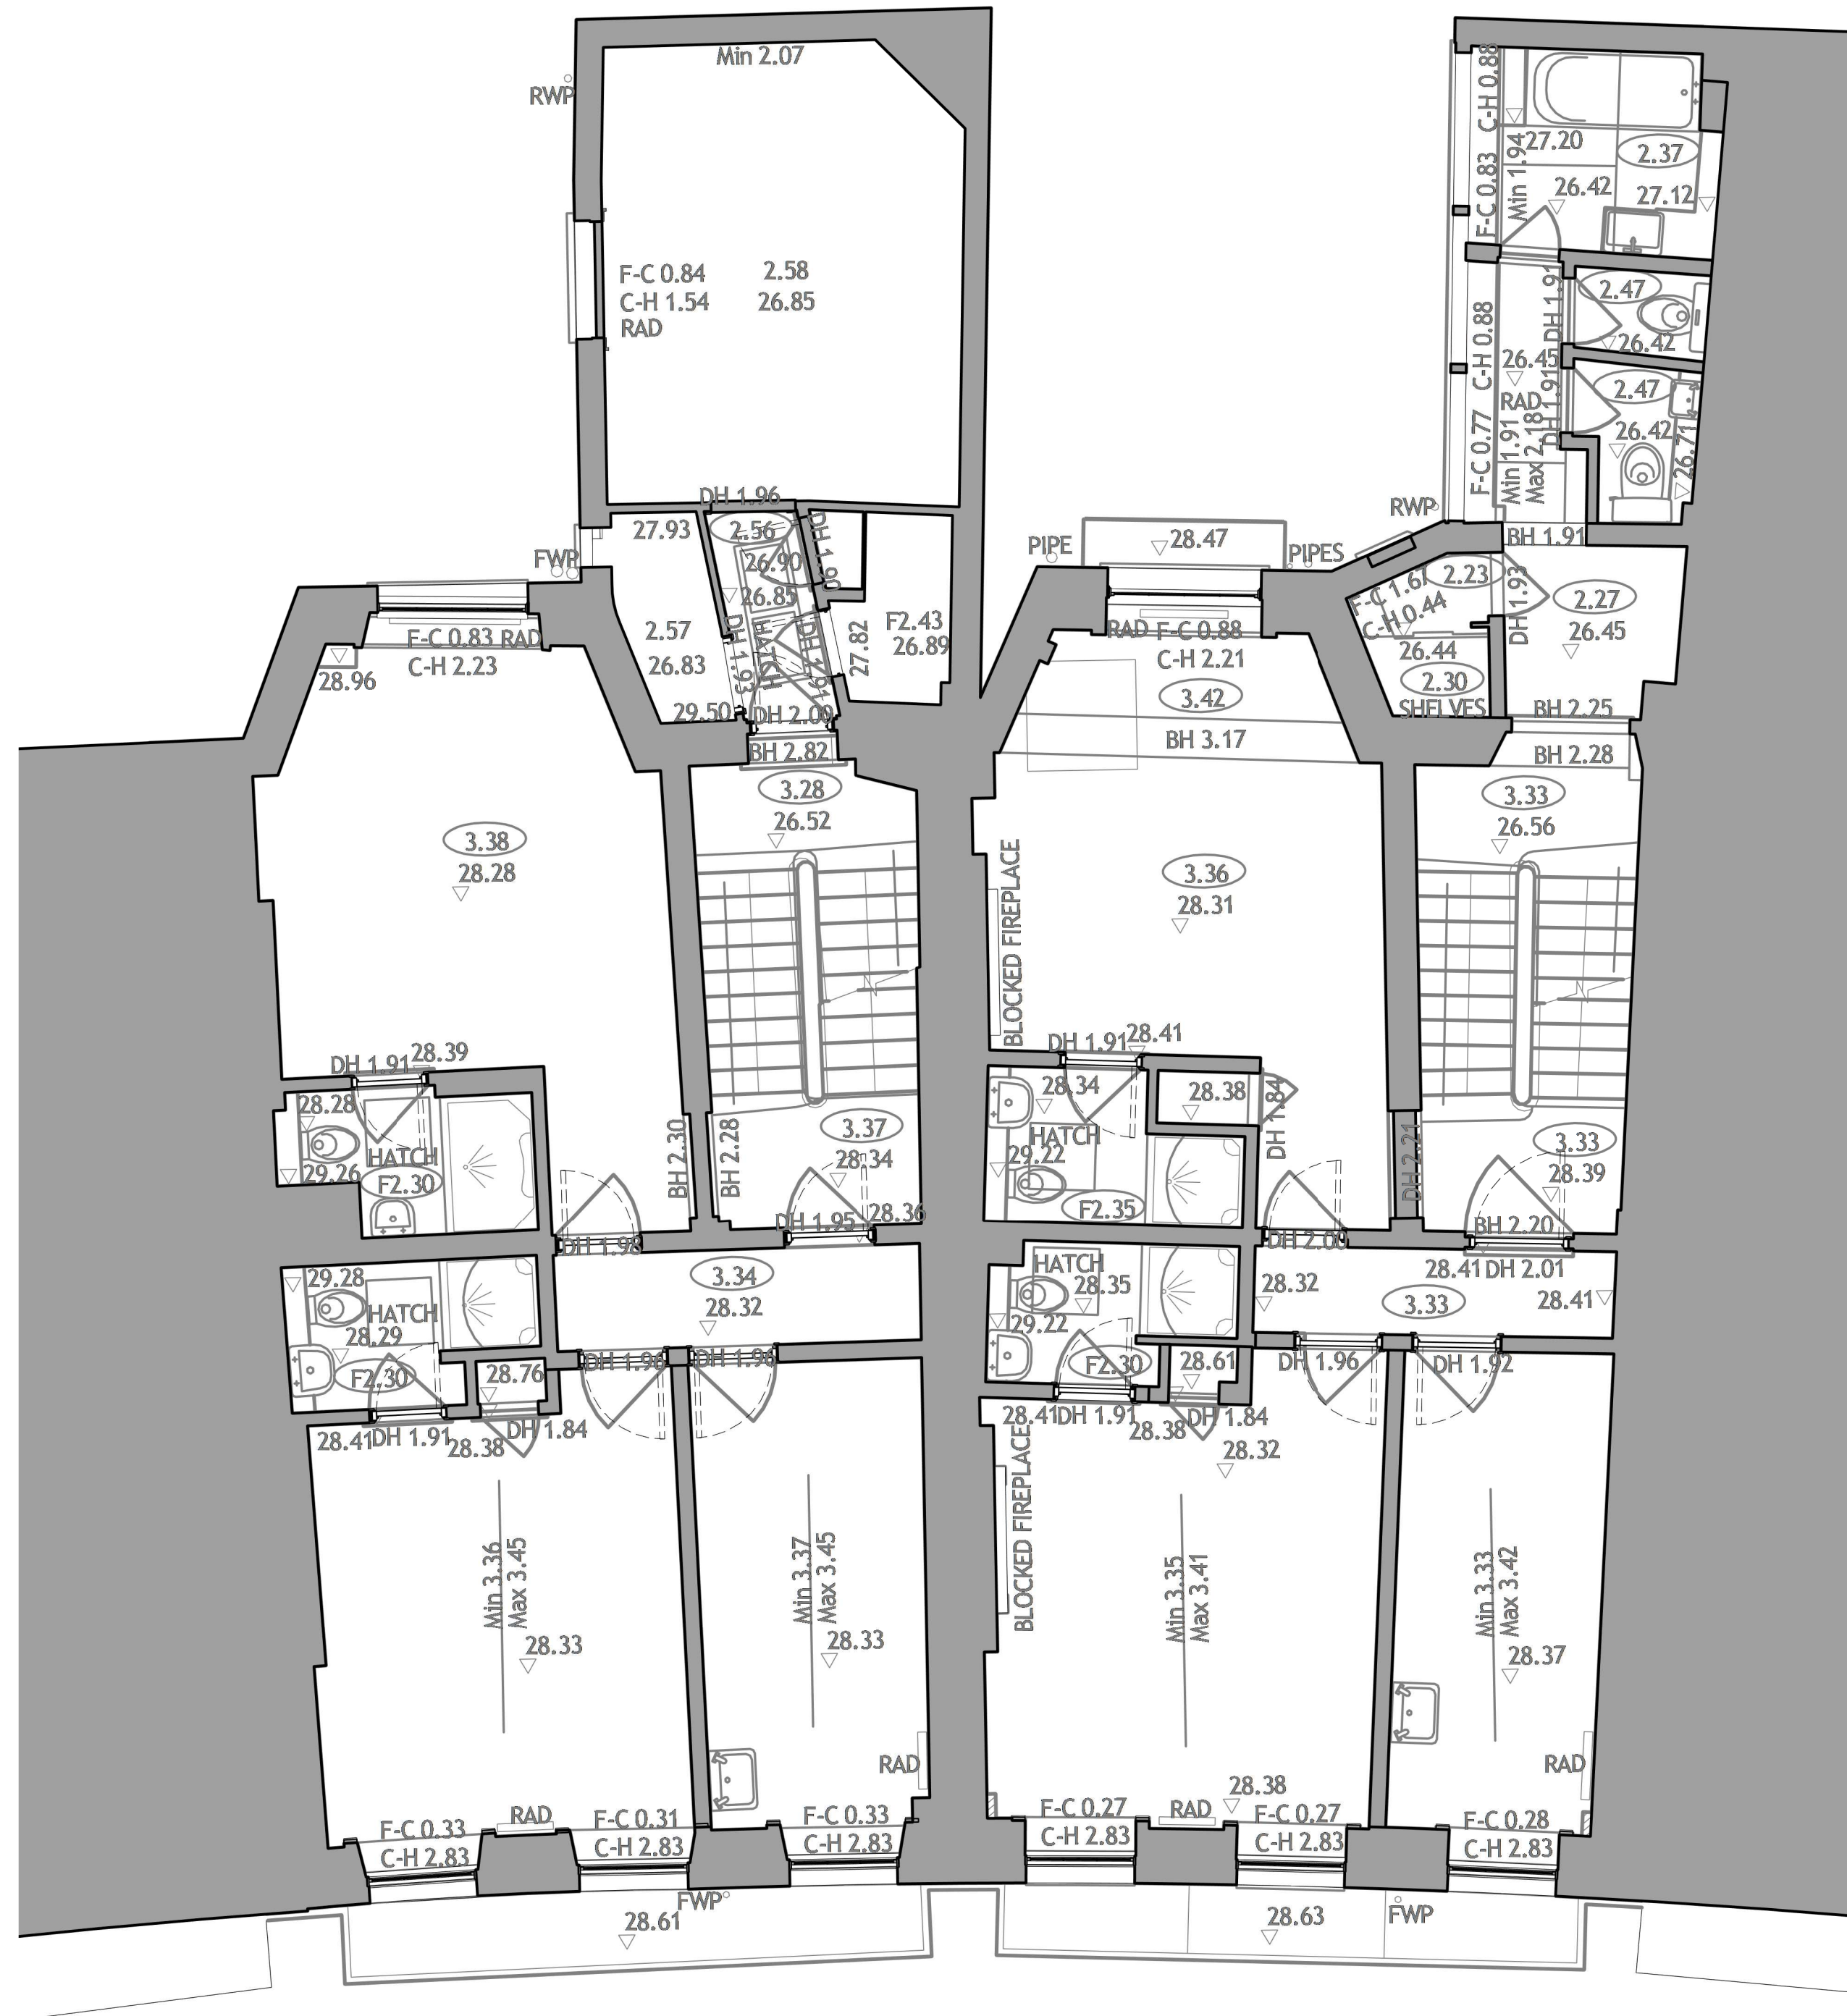



1 Existing Plan - Level -1 - Lower Ground
1 : 50



2 Existing Plan - Level 0 - Ground
1 : 50

R02 A2 19/12/22 WS ISSUED FOR PLANNING
P01 A2 13/12/22 AO Draft planning issue
Rev. Status Date Check Description

HolderMathiasarchitects

T +44 (0) 20 7287 0735
www.holdermathias.com
London Cardiff Munch

Project
Crescent Hotel
49-50 Cartwright Gardens, London
SLP Crescent Limited

Title
Existing Lower Ground and Ground Level
Job No Scale at A1 Classification Status Revision
4701 1 : 50 PM_40_40_34 A2 P02

Project Code - Originator - Functional Breakdown - Spatial Breakdown - Form - Discipline - Number
CRSH-HMA-XX-ZZ-D-A-00001

ISO 14001 : 2015 ISO 9001 : 2015 RIBA Chartered Practice
Please consider the environment before printing this document