




1. West facing elevation A-A
Scale 1:100

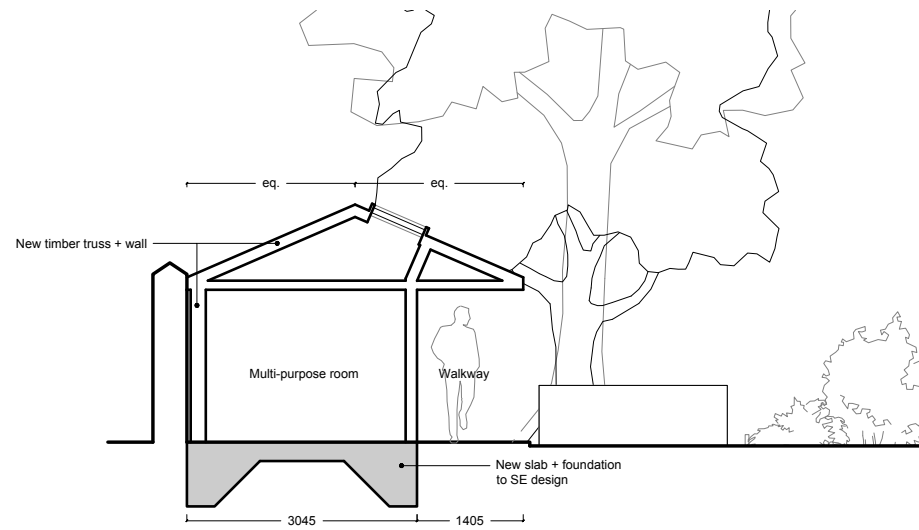


2. Section B-B
Scale 1:100

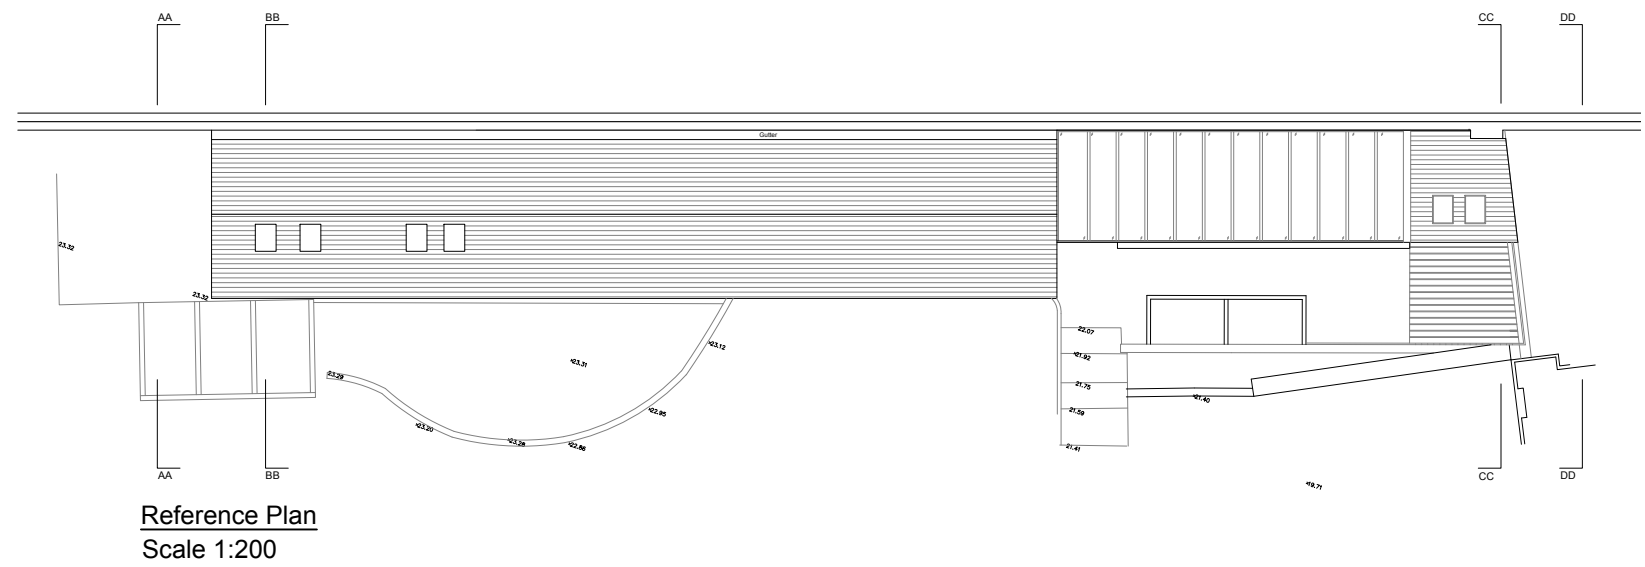


Reference Plan
Scale 1:200

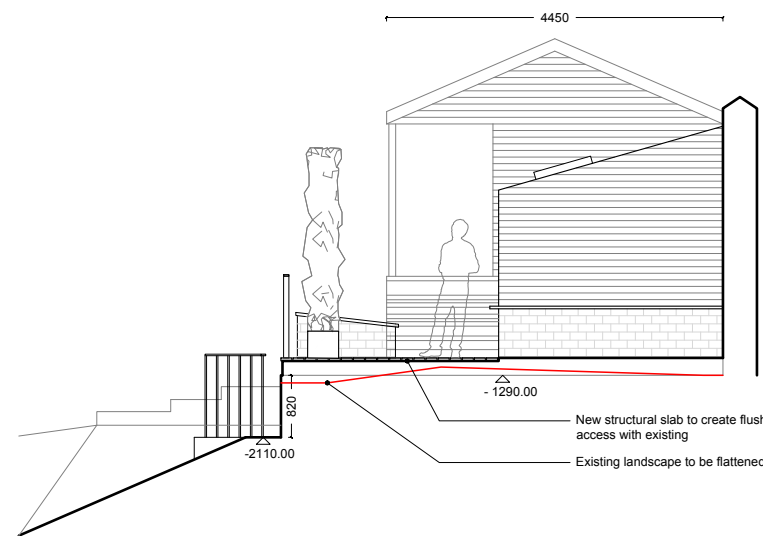

3. East facing elevation C-C
Scale 1:100

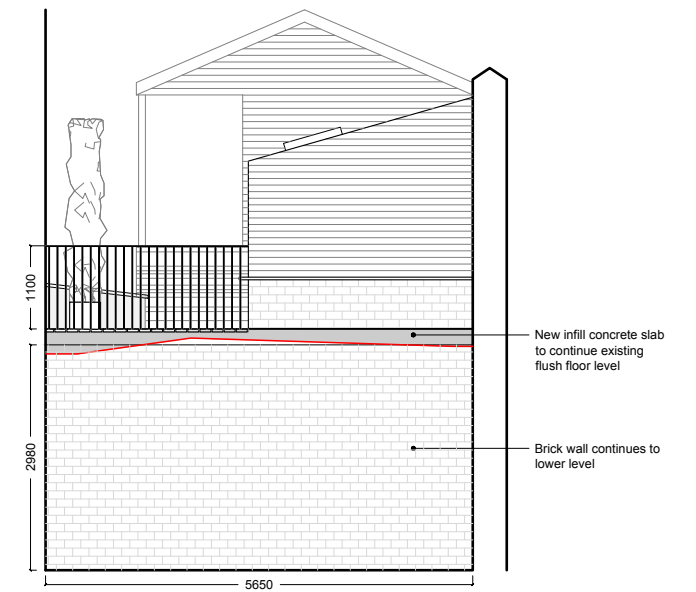

4. East facing elevation D-D viewed from level drop
Scale 1:100

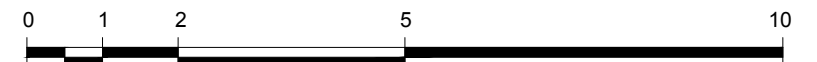

mail@stamosyeoharchitects 1st Floor, Old Town Hall 354 Mare Street London, E8 1HR tel +44(0)2089861280	Drawing Title: Proposed elevations and section - Gardener's Hut		Note Concrete infill slab introduced, sliding door relocated to side (west facing) elevation Alterations following client's comments Potted plants introduced in front of shed	Date	Rev	Stamos Yeoh architects Date: 11 / 02 / 2022 Check by: Scale: 1:100 @ A3 Drawing No: 1410 / 03 / 005 D
	Project: Gardener's Hut at Lincoln's Inn Fields, WC2A 3TL	Client: The Honourable Society of Lincoln's Inn Field		24.06.22 27.06.22 16.01.23	B C D	