

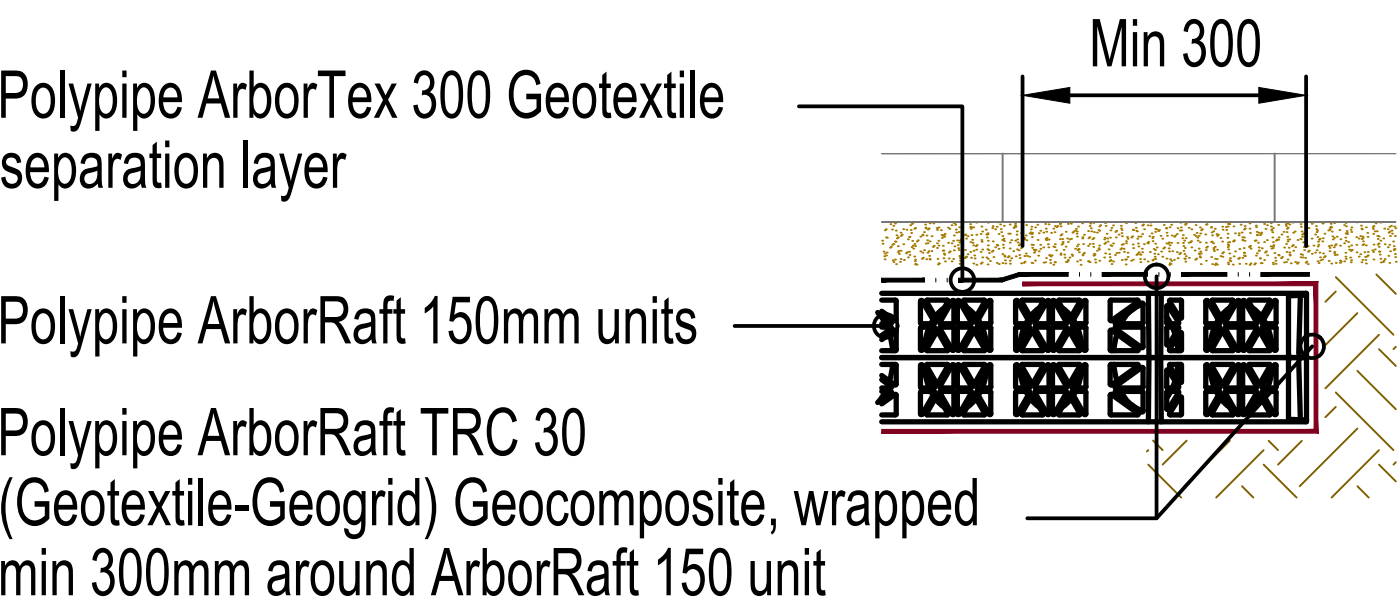
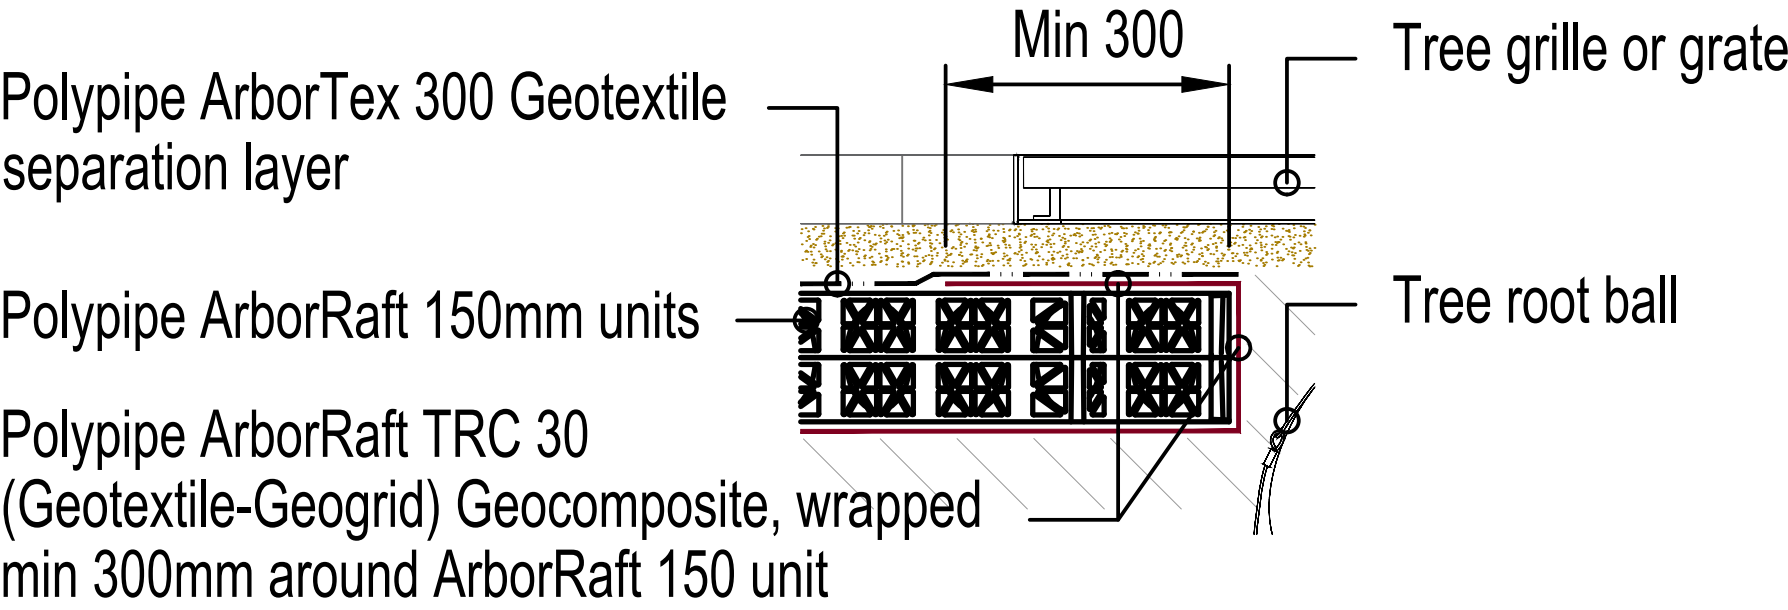
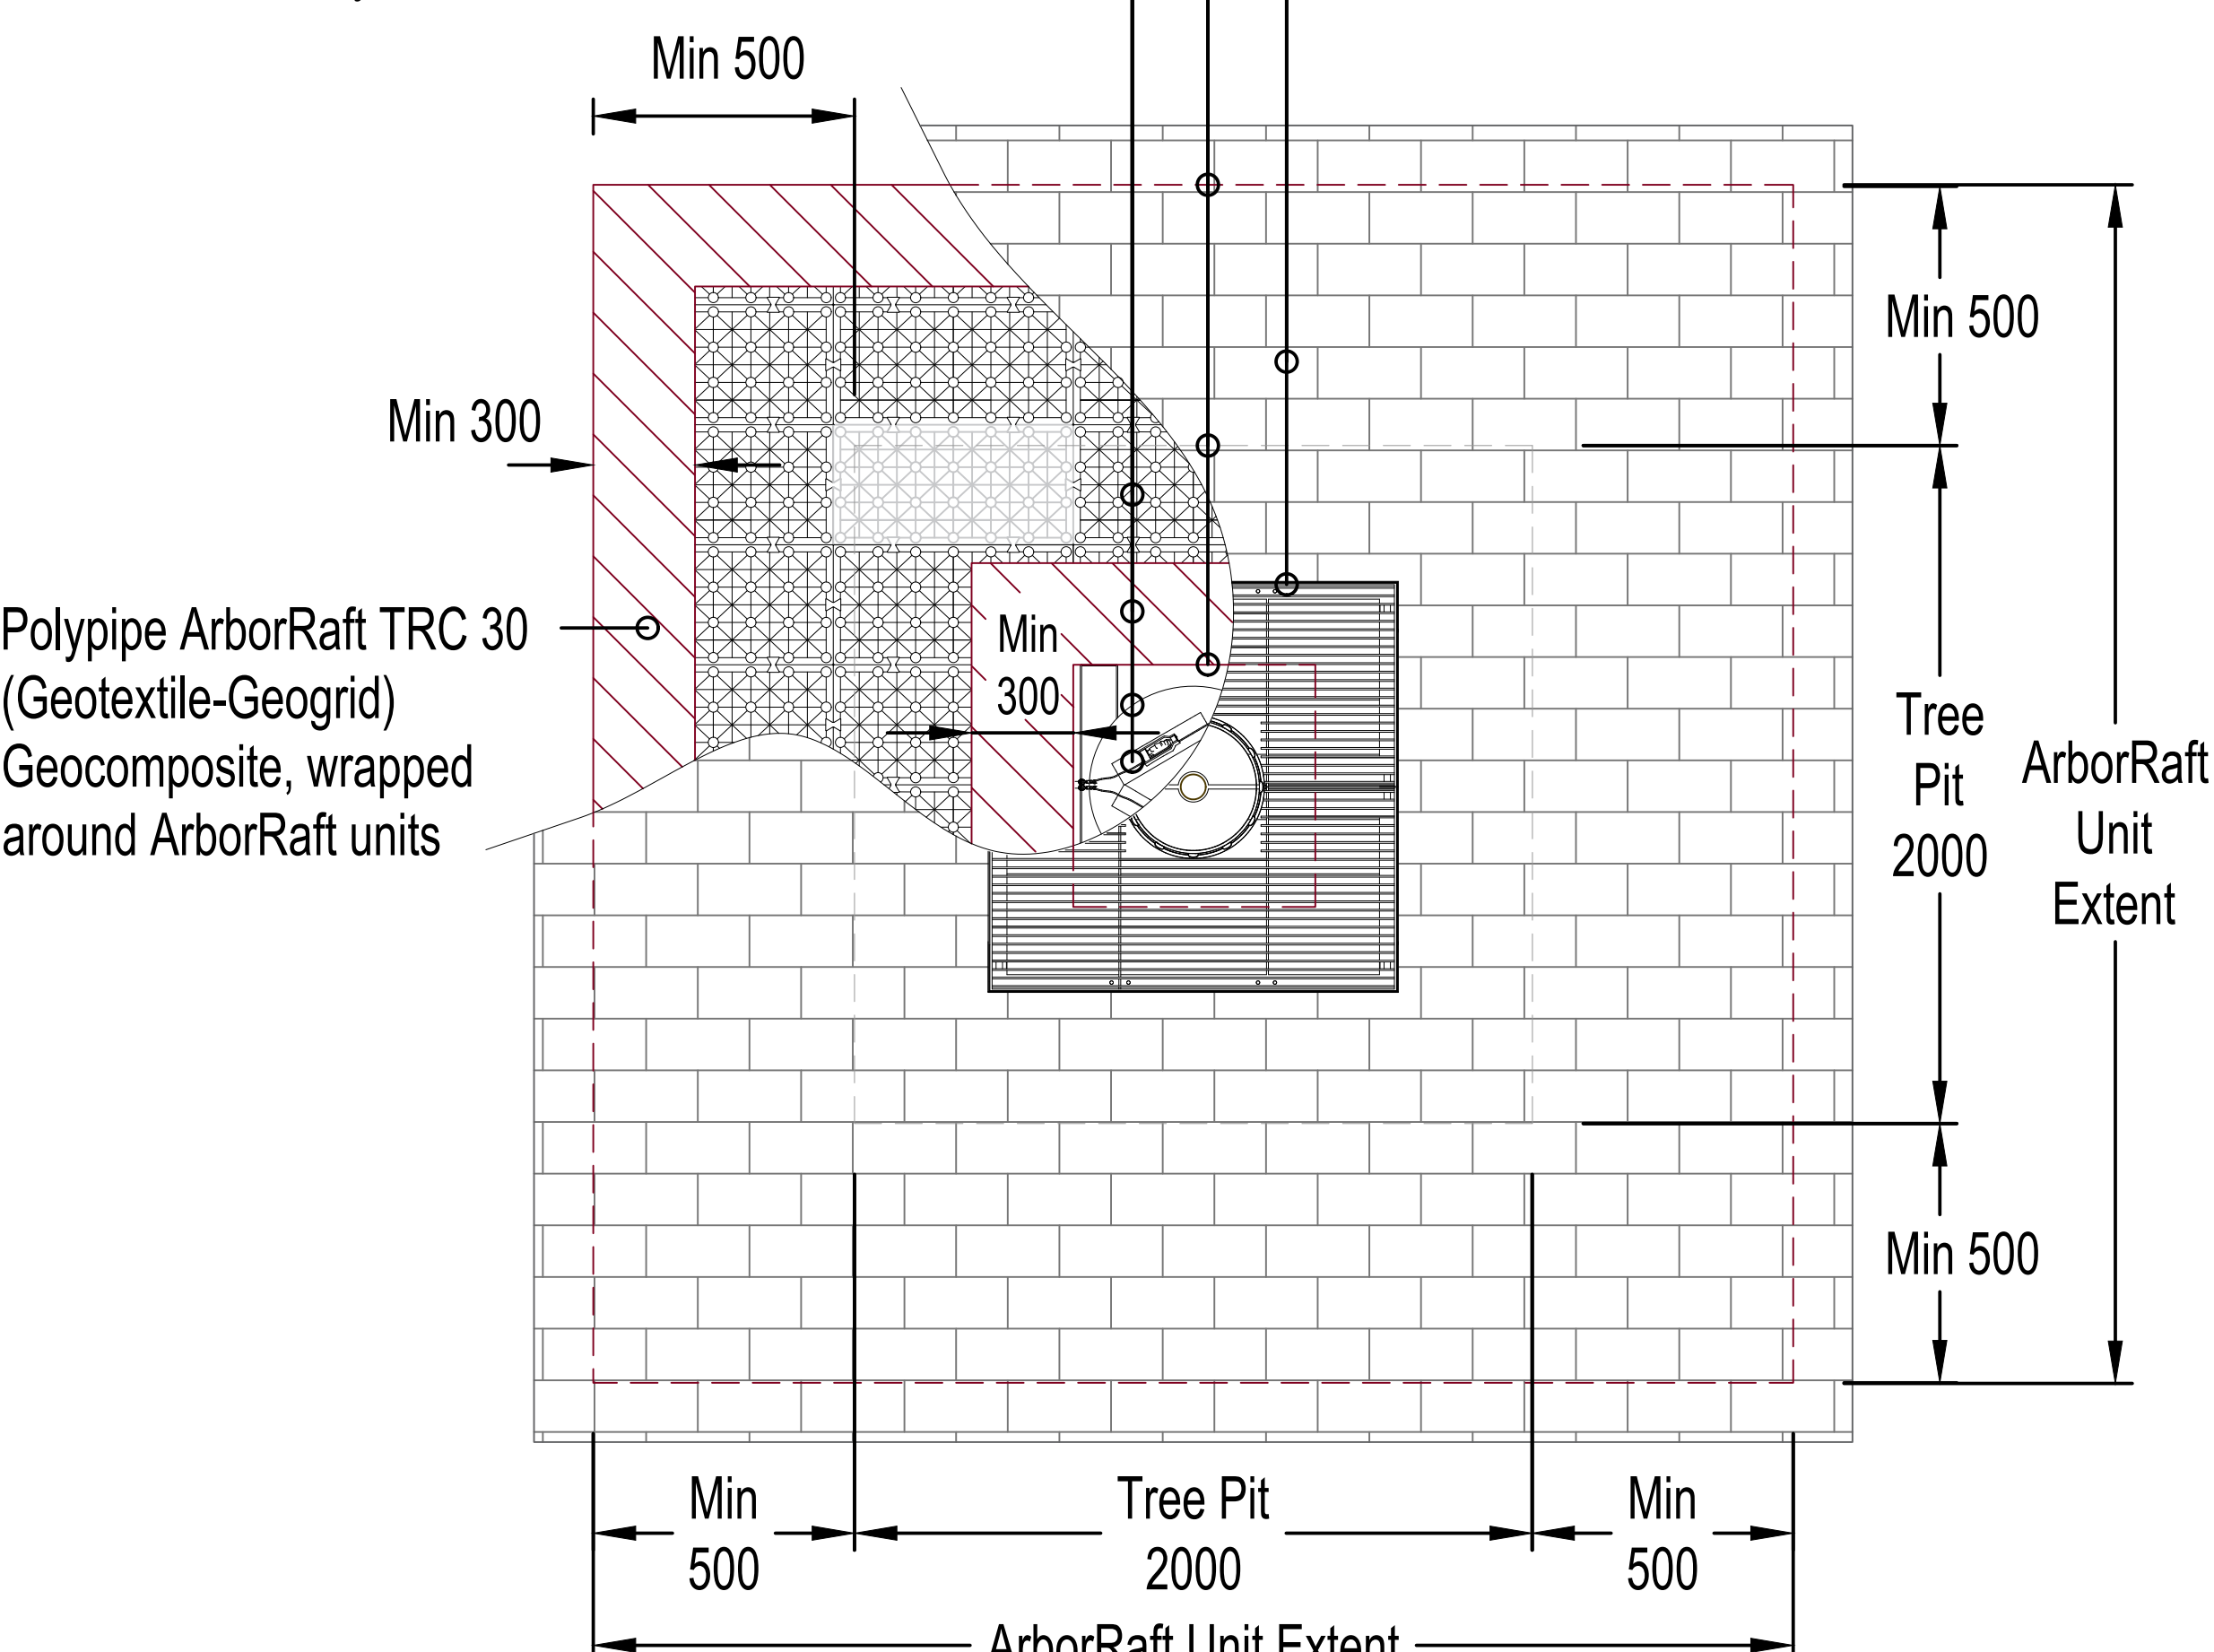


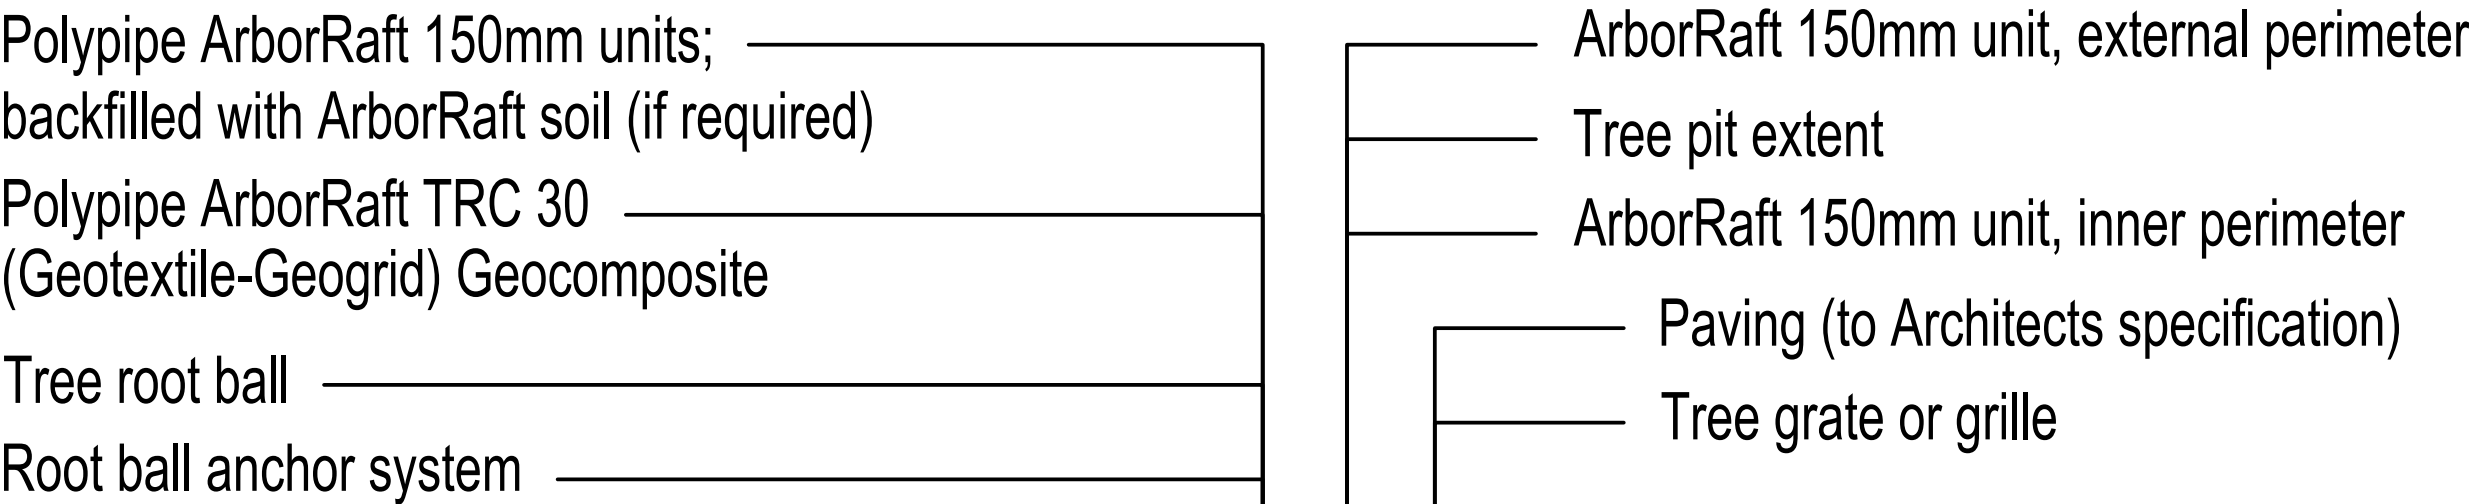

RAFT EDGE DETAIL
INNER PERIMETER
1
NTS

RAFT EDGE DETAIL
OUTER PERIMETER
2
NTS

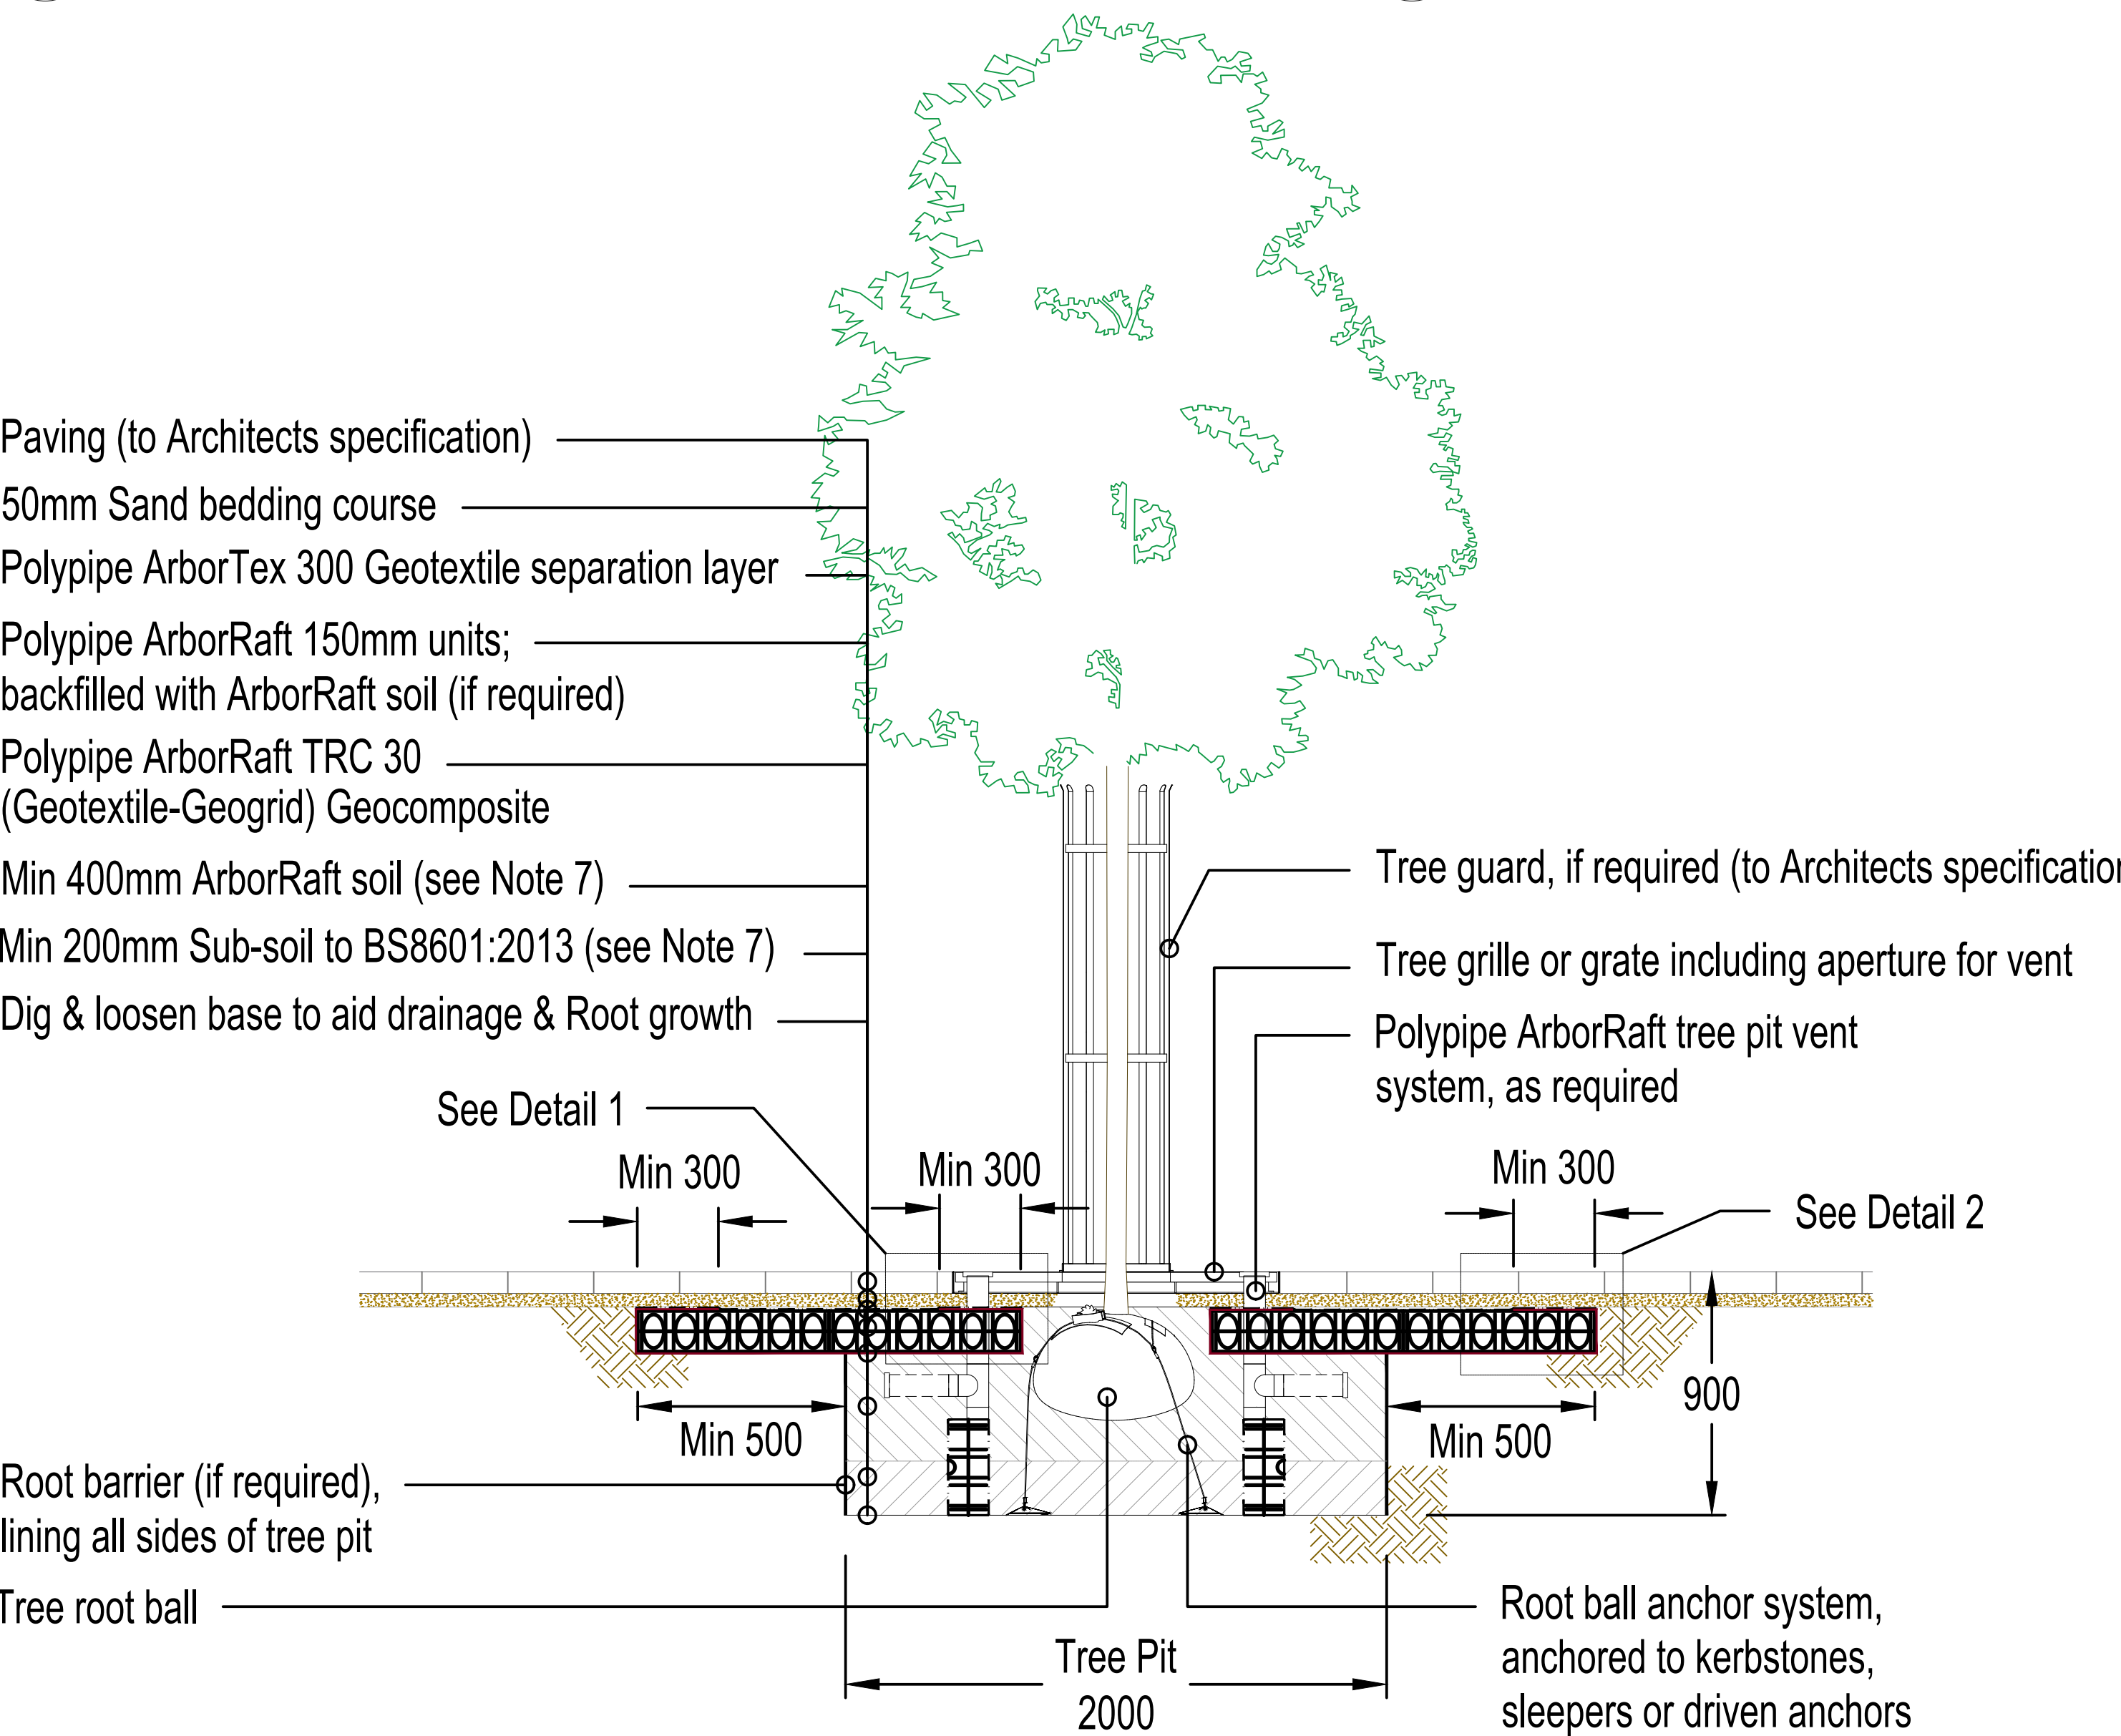

TYPICAL SECTION
Scale 1:50

PLAN VIEW
Scale 1:50

Project Ref. No.	2113
Client	BROXWOOD VIEW LIMITED
Date	NOVEMBER 2022
Scale	1:10 @ A1
Project	BROXWOOD VIEW, 29 ST EDMUNDS TERRACE, LONDON NW8 7QH
Drawing Name	POLYPIPE ARBORRAFT TYPICAL DETAIL AS PER POLYPIPE LITERATURE
Drawing No.	P.592
Rev.	-
Drawn	CF
Approved	AC
Signed	