



© Architon LLP 2014

This drawing is the property of Architon LLP and must not be divulged to anyone, copied or reproduced, or used for marketing, advertising or promotional purposes without the express written permission of Architon LLP.

All dimensions are to be checked on site and not scaled from this drawing. Contractors must verify all dimensions on site before setting out, commencing work or preparing shop drawings. Any discrepancies on this drawing with other contract documentation to be reported immediately for clarification.

Notes

ENSURE NO STRIP OUT, DEMOLITION OR BUILDING WORKS ARE UNDERTAKEN WITHOUT THE REQUIRED LISTED BUILDING AND PLANNING CONSENTS FROM THE LOCAL AUTHORITY AND ENGLISH HERITAGE.

DRAWINGS ARE BASED ON INFORMATION PROVIDED BY UCL.

DRAWINGS TO BE READ IN CONJUNCTION WITH:-
• ARCHITECTURAL DRAWINGS, SCHEDULES AND SPECIFICATIONS.
• STRUCTURAL DRAWINGS AND SPECIFICATIONS.
• M&E DRAWINGS AND SPECIFICATIONS.

ALL WORKS TO BE FULLY CO-ORDINATED WITH MEP / STRUCTURAL PROPOSALS, AS APPROPRIATE.

ALL SETTING-OUT INFORMATION TO BE CHECKED AGAINST SITE DIMENSIONS

ALL WORKS TO BE IN ACCORDANCE WITH ALL STATUTORY REQUIREMENTS. WHERE AMENDED PROPOSALS DIFFER FROM THOSE APPROVED BY LA, NEW APPROVALS TO BE OBTAINED PRIOR TO COMMENCING WORKS.

SPECIFICATION:

FITTED BASE UNITS
HOWDENS JOINERY LTD.: GREENWICH GLOSS, HANDLELESS, COLOUR: SLATE GREY

FITTED WALL UNITS
HOWDENS JOINERY LTD.: GREENWICH GLOSS, HANDLELESS, COLOUR: SLATE GREY

WORKTOP
CORIAN: SQUARE EDGE LAMINATE RANGE, 38mm (OVERALL THICKNESS), COLOUR: WHITE - REFERENCE TBA

SPLASHBACK
CORIAN: SQUARE EDGE LAMINATE RANGE, 6mm THICK, COLOUR: WHITE - REFERENCE TBA

SIDE PANELS, END PANELS, PLINTHS AND SHELVING
HOWDENS JOINERY LTD.: RANGE TO SUIT BASE AND WALL UNITS, 16mm WITH ABS EDGING, COLOUR: SLATE GREY

SINK, TAPS, TRAPS AND WASTES
SINK: HOWDENS, LAMONA DORNEY SINGLE BOWL INSET SINK (SNK00491).
TAPS: LAMONA ADRA POLISHED CHROME MONO MIXER TAP (TAP 3541)

PLANNING ISSUE

P3	For approval	05.01.2023
Rev	Description	Date

Client



Job title

University College London
Institute of Education
Woburn Square Package
20 Bedford Way, WC1H 0AL

Drawing title

Level 5 - Zone C
Staff Tea Point
Planning Application WS5

Scale	Date	Drawn
1:10 @A1	NOV 22	MJR

ARCHITON LLP

CHARTERED ARCHITECTS · DESIGN ·
PLANNING CONSULTANTS · DEVELOPMENT ·
BUILDING COST MANAGEMENT
UPPER DECK 17A WEST STREET EPSOM KT18 7RL Email: info@architon.com TEL: 01372 745600


Drawing No

3147-WS5-0520 P3

ARCHITON LLP
certified to:
BS EN ISO 9001
BS EN ISO 14001
IIP Accreditation


1 TEA POINT PLAN - AS PROPOSED
5TH FLOOR - ZONE C

1:10@A1

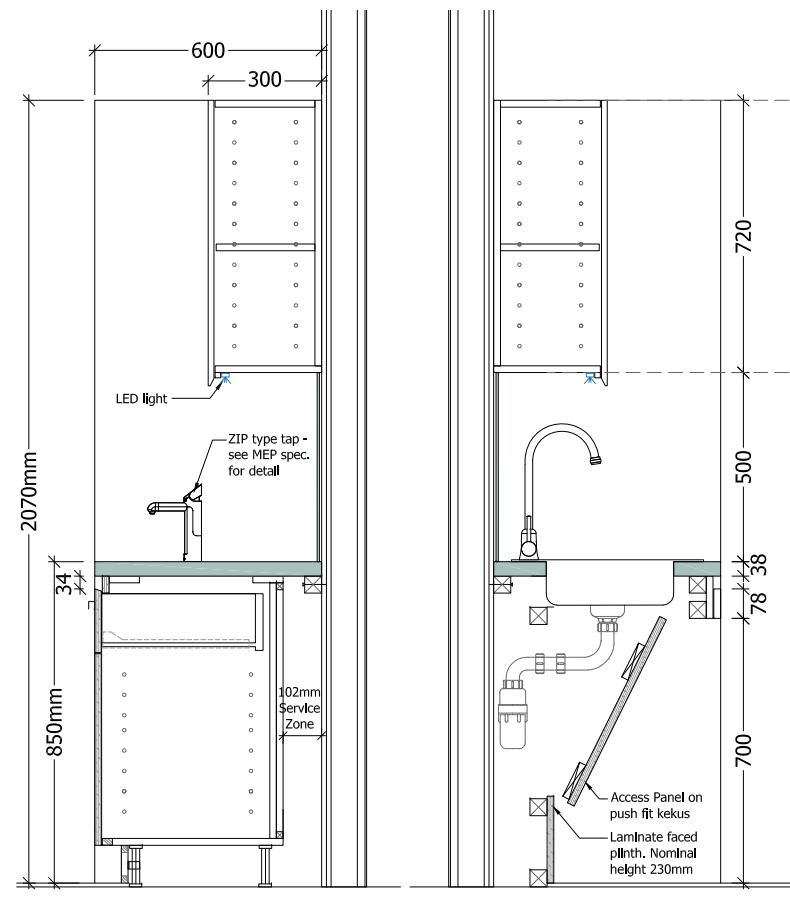

S TEA POINT SECTION S1 & S2 - AS PROPOSED
5TH FLOOR - ZONE C

1:10@A1

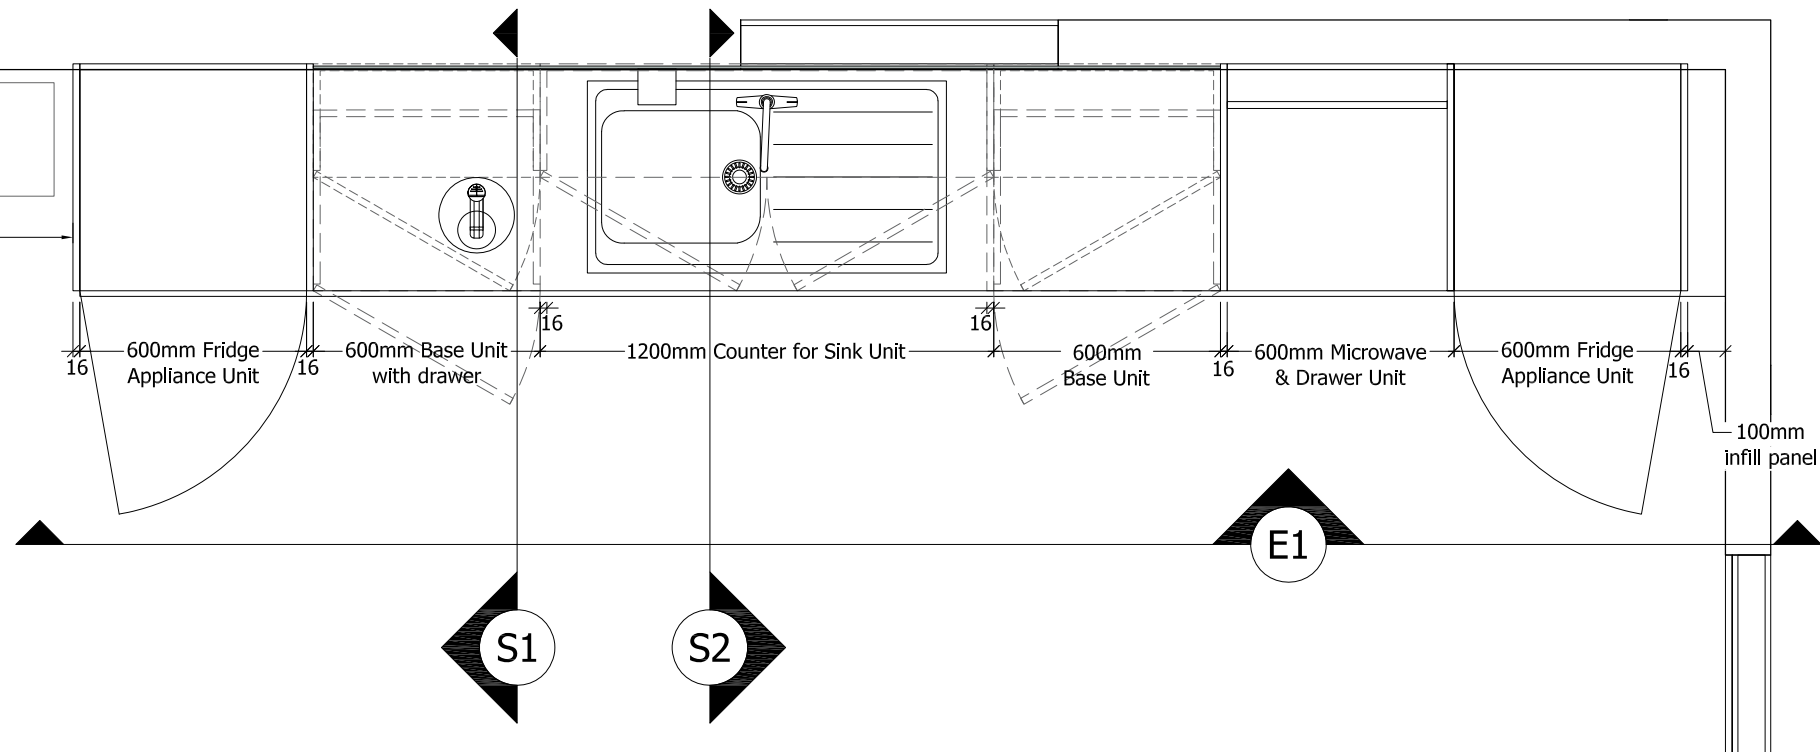

E1 TEA POINT ELEVATION - AS PROPOSED
5TH FLOOR - ZONE C

1:10@A1

