

This drawing is the property of Architon LLP and must not be divulged to anyone, copied or reproduced, or used for marketing, advertising or promotional purposes without the express written permission of Architon LLP.

All dimensions are to be checked on site and not scaled from this drawing. Contractors must verify all dimensions on site before setting out, commencing work or preparing shop drawings. Any discrepancies on this drawing with other contract documentation to be reported immediately for clarification.

All works - including design, setting-out, detailing, fixtures, fittings and finishes - are to match Phase 1 works, unless agreed otherwise.

Drawing to be read in conjunction with all current and relevant Architon drawings, schedules and specifications.

All works to be fully co-ordinated with M&E / Structural proposals, as appropriate.



All setting-out information to be checked against site dimensions

All works to be in accordance with ALL statutory requirements. Where amended proposals differ from those approved by LA, new approvals to be obtained prior to commencing works.

Fire rated components to be in accordance with over-arching Fire Strategy for the IoE.

Acoustic rated components to be in accordance with Acoustic Strategy - prepared BH.

This is a Grade II* Listed Building and all works must be carried out in accordance with Listed Building Consent. No fixings are permitted into any concrete columns, external window fins, beams or soffits without specific and prior agreement

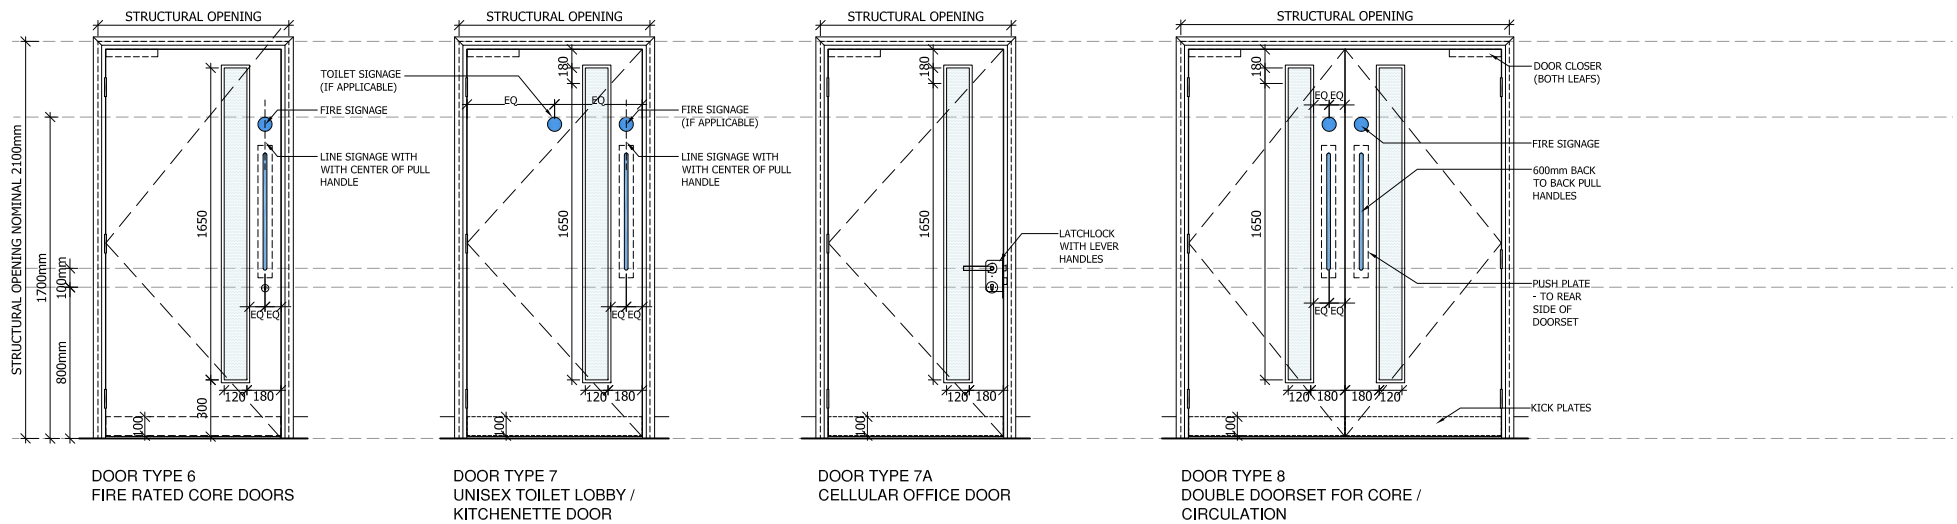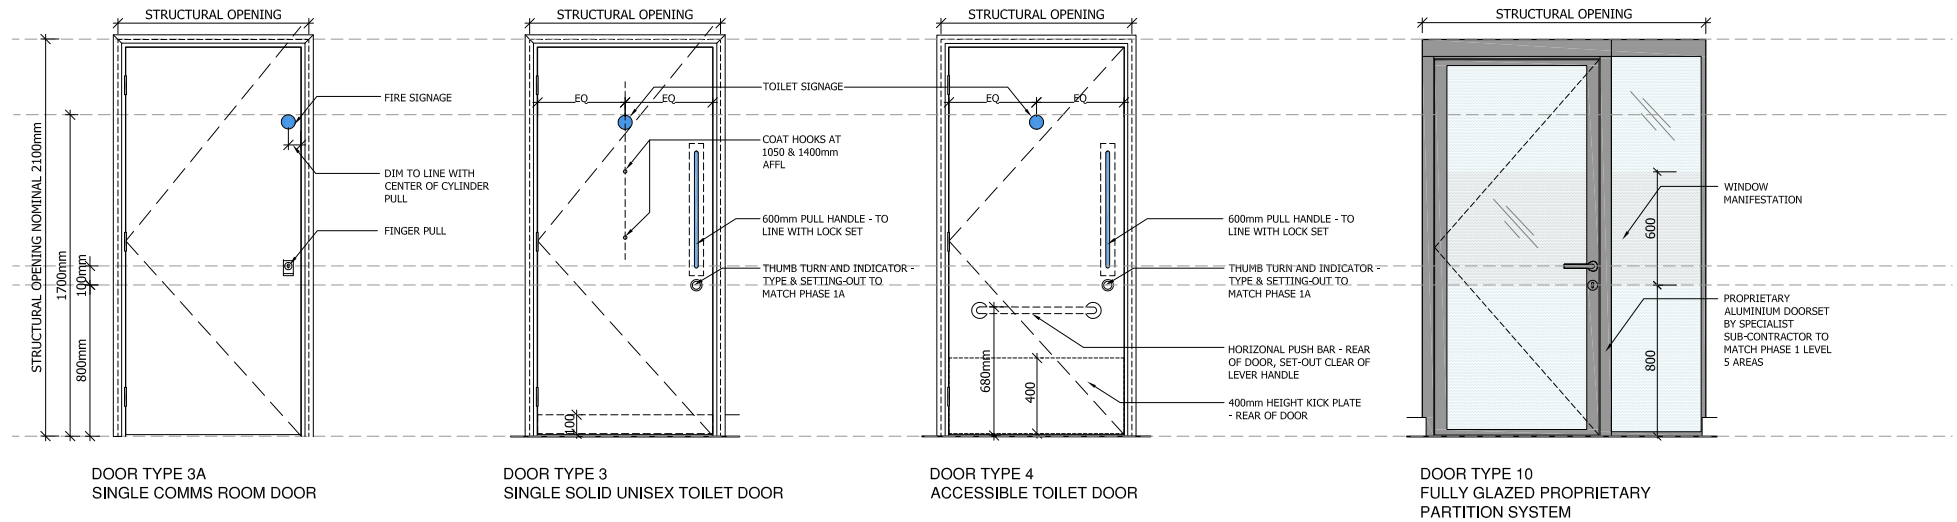

PLANNING ISSUE

P3	For approval	13.01.2023
P2	For approval	08.12.2022
P1	For comment	18.11.2022
Rev	Description	Date



Job title
University College London
Institute of Education
Woburn Square Package
20 Bedford Way, WC1H 0AL

Drawing title
Details
Door Type Elevations and Details
Planning Application WS5

Scale	Date	Drawn
1:20 @A1	NOV 22	MJR

ARCHITON LLP
CHARTERED ARCHITECTS . DESIGN .
PLANNING CONSULTANTS . DEVELOPMENT .
BUILDING COST MANAGEMENT

UPPER DECK TEL:01372 745600
17A WEST STREET
EPSOM KT18 7RL Email:info@architon.com

Drawing No	ARCHITON LLP certified to: BS EN ISO 9001 BS EN ISO 14001 IIP Accreditation
3147-WS5-0572 P3	

