


INTERNAL ALTERATIONS TO FLAT 57.

1. KITCHEN

- Partition between kitchen & bathroom removed & replaced in new location.
- Kitchen narrowed by 100mm.
- Kitchen cupboards adjusted to suit 100mm narrower kitchen.

2. BATHROOM

- Bathroom stripped out & to be replaced with new sanitaryware & finishes.
- New partition layout to suit new common staircase location.
- New shower cubicle formed.
- WC & wash-hand basin relocated to suit new room shape.
- Shower, WC & wash-hand basin connected to existing drainage & hot & cold water.

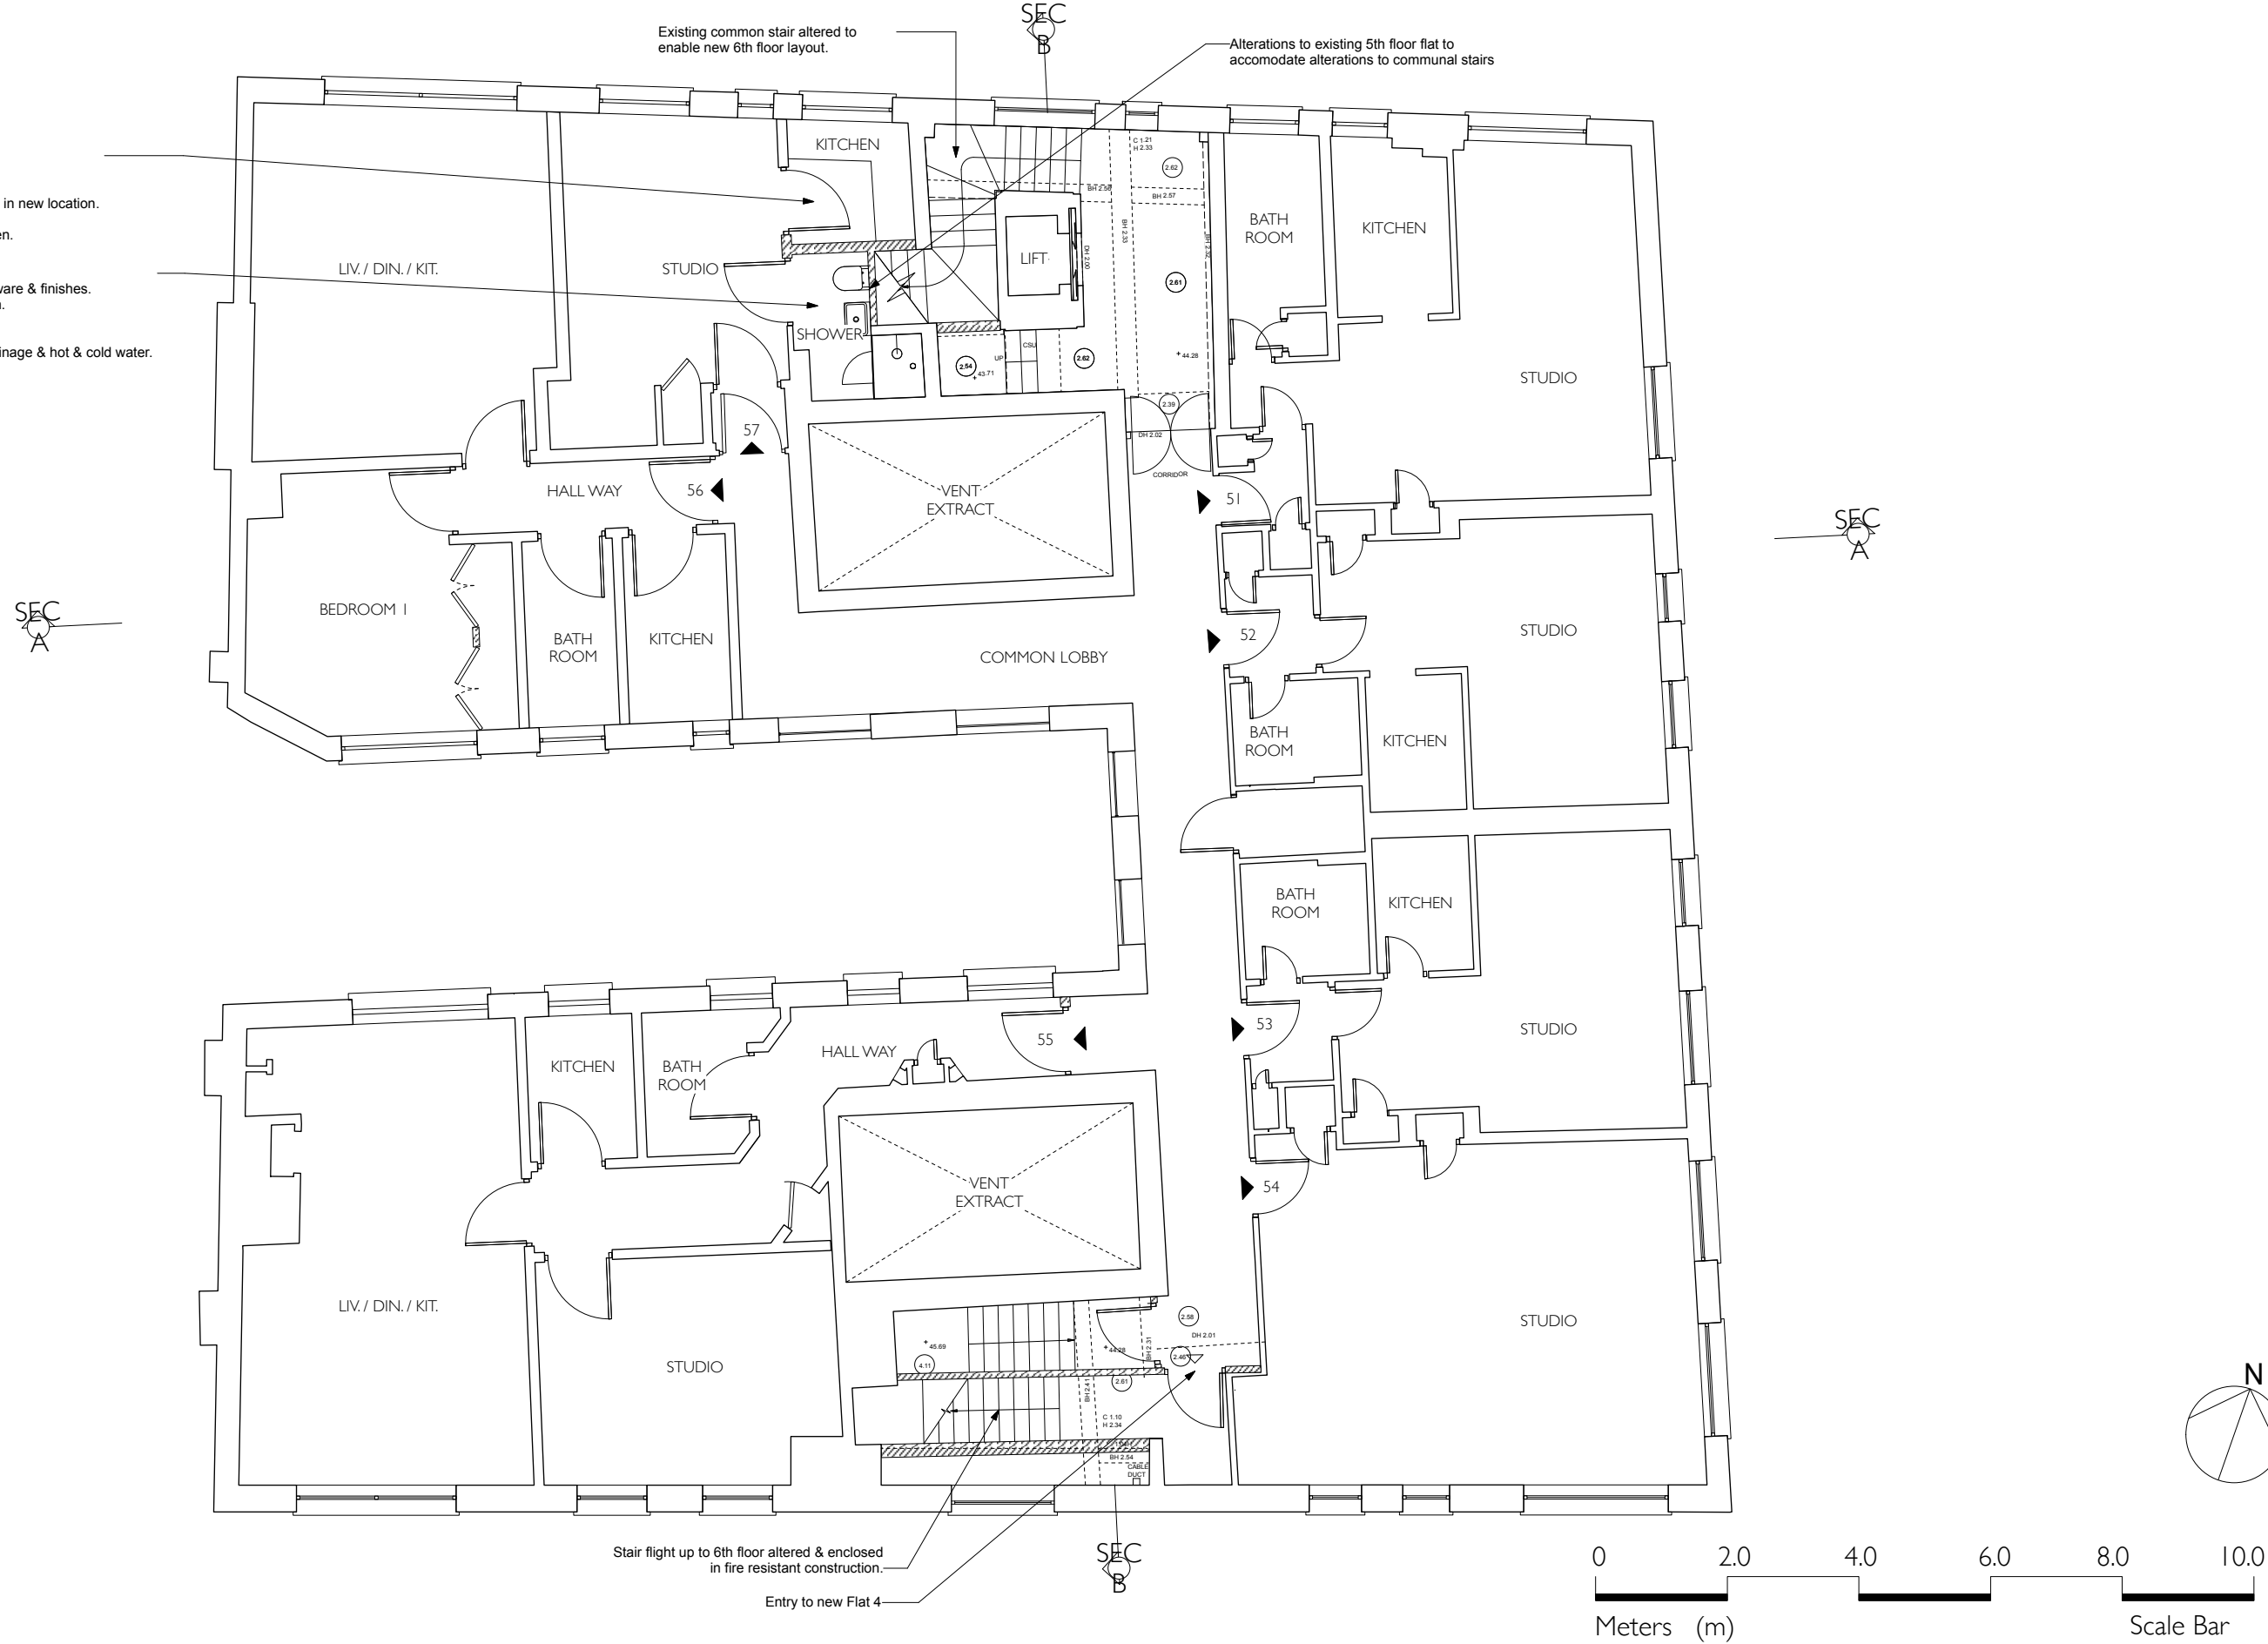

Stair flight up to 6th floor altered & enclosed in fire resistant construction.

Entry to new Flat 4



15 HOOPERS YARD
LONDON
NW6 7EJ
t : 020 7328 2576
f : 020 7624 7811
Email: info@hubarchitects.co.uk

All dimensions are to be checked on site before commencement of works.
All sizes and dimensions to any structural elements are indicative only. See structural engineer's drawings for actual sizes/dimensions.
Sizes of and dimensions to any service elements are indicative only. See service engineer's drawings for actual sizes/dimensions.
This drawing to be read in conjunction with all relevant Architect's drawings, specifications and other consultants' information.
DO NOT SCALE FROM THIS DRAWING

Rev.	Date.	Description.	Initial.
A	30/07/19	PLAN UPDATED	NAN
B	13/09/19	PLAN UPDATED TO CLIENTS COMMENTS	NAN
C	26/09/19	PLAN UPDATED TO CLIENTS COMMENTS	NAN
D	09/10/19	PLAN UPDATED TO CLIENTS COMMENTS	NAN
E	17/10/19	PLAN UPDATED TO CLIENTS COMMENTS	NAN
F	16/12/19	PLAN UPDATED TO PLANNING OFFICERS COMMENTS	NAN
G	2/3/20	INCORPS. PRE-APPLICATION ADVICE	MA

Rev.	Date.	Description.	Initial.
H	7/7/20	NOTES ON DETAILS OF ALTERATIONS ADDED.	JC

PLANNING

Project:	Warren Court, Euston Road, NW1 3AA	Drawing:	Proposed 5th Floor Plan
Scale:	1:50 @ A1 // 1:100 @ A3	DWG:	1281-PL-001
Date:	2.3.20	Revision:	H