


7 CENTENARY BUSINESS PARK, STATION ROAD, HENLEY-ON-THAMES, OXFORDSHIRE RG9 1DS . 01491 411277 ISSUED ONLY FOR THE PURPOSE INDICATED. THIS DRAWING TO BE READ IN CONJUNCTION WITH ALL CONSULTANTS INFORMATION. ALL DIMENSIONS TO BE CHECKED ON SITE. THIS DRAWING IS COPYRIGHT.

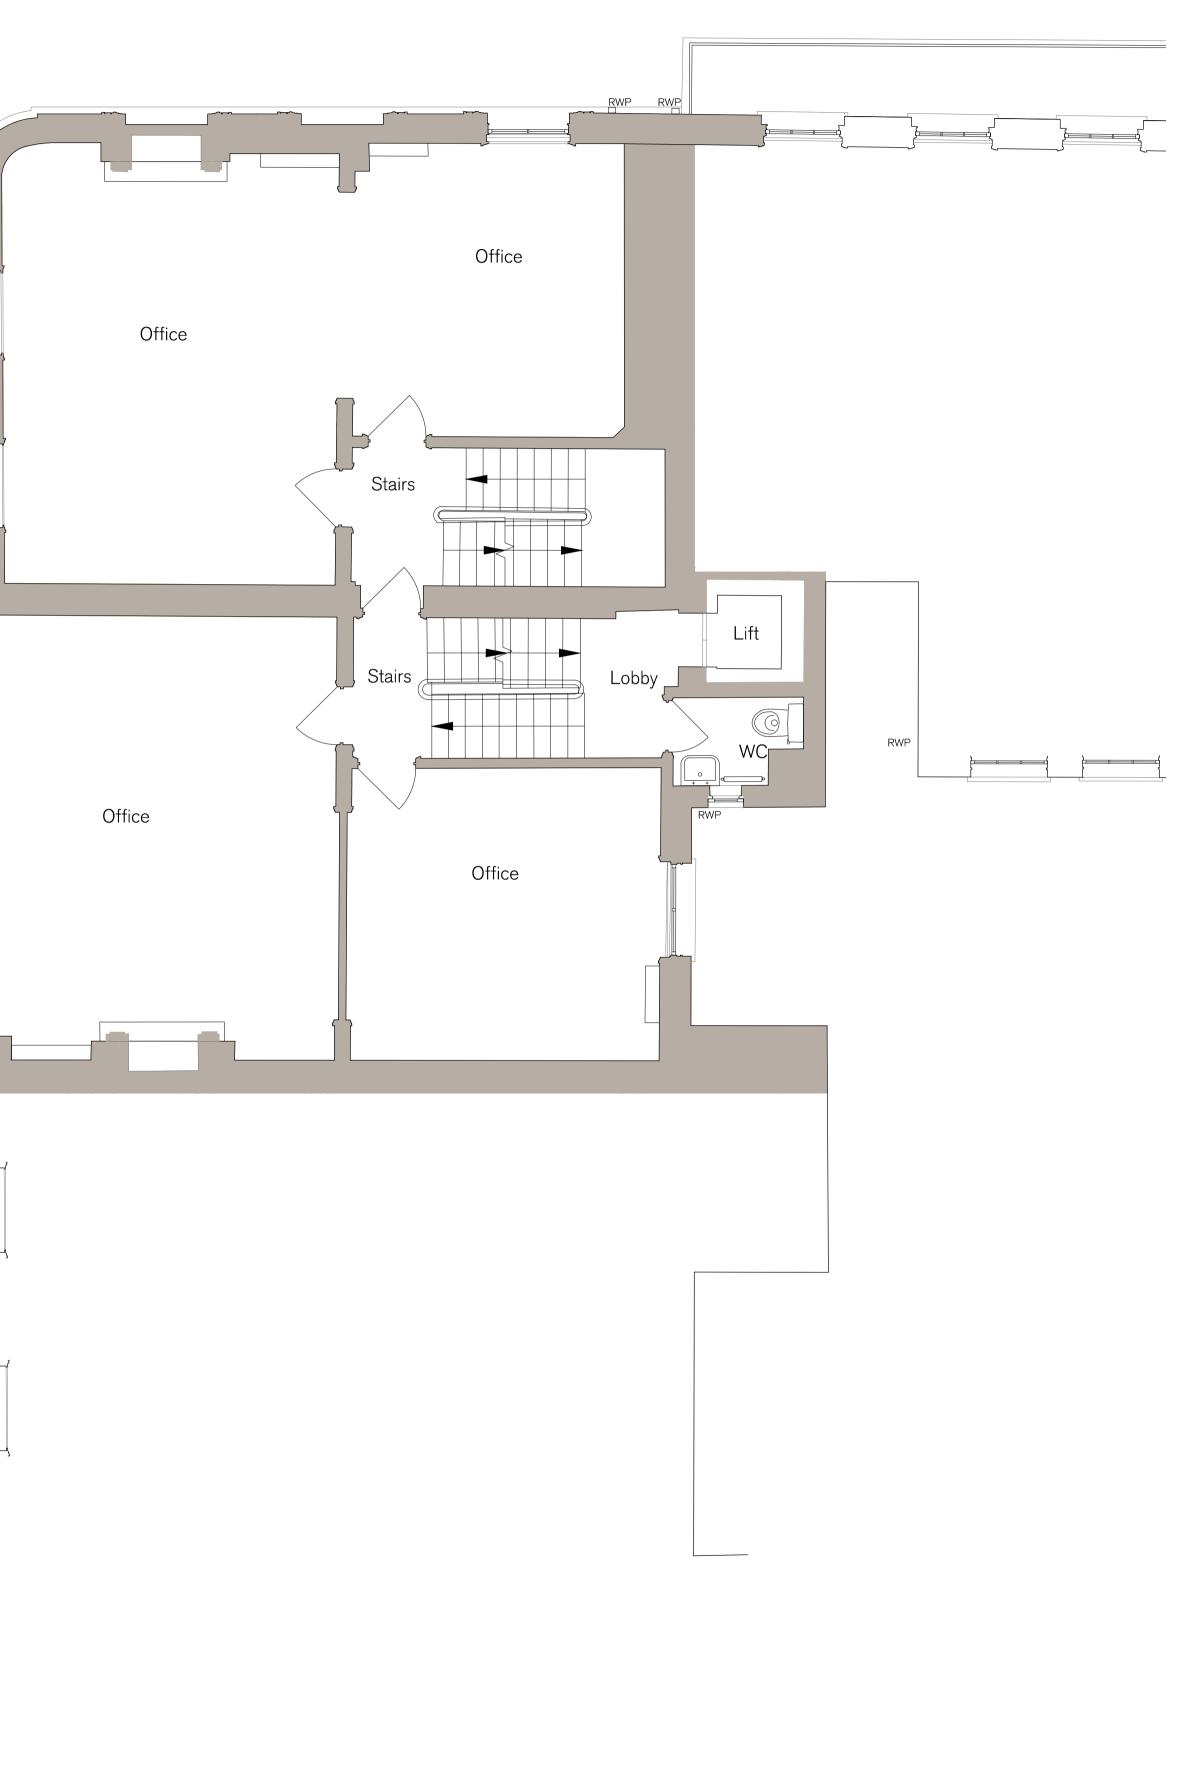


RWP

R١٨

RWP

RW/

REV.	ISSUED	DESCRIPTION	DRAWN	CHECKED
-	-	-	-	-
-	-	-	-	-
-	-	-	-	-

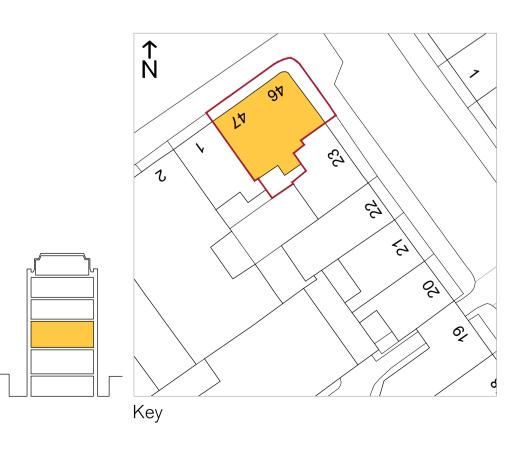

PROJECT HOLBORN LINKS PROJECT 5 46-47 Bloomsbury Sq. DESCRIPTION 46-47 BS FIRST FLOOR EXISTING PLAN

^{DATE} May '22	SCALE AT A1 1:50	
status PLANNING		_
DRAWN	CHECKED	-
YJ	RE	_

^{јов NO} 21.865	
drawing no PL.7012	
REV	
_	



CLIENT EDR