



**NOTES**

1. This drawing is for engineering services only and is to be read in conjunction with all relevant architectural, structural, mTT drawings and the Contract specification.
2. **THIS IS NOT AN INSTALLATION DRAWING.**
3. All services routes and equipment locations are indicative, actual location and configuration to be determined by contractor following completion of contractor design and coordination.

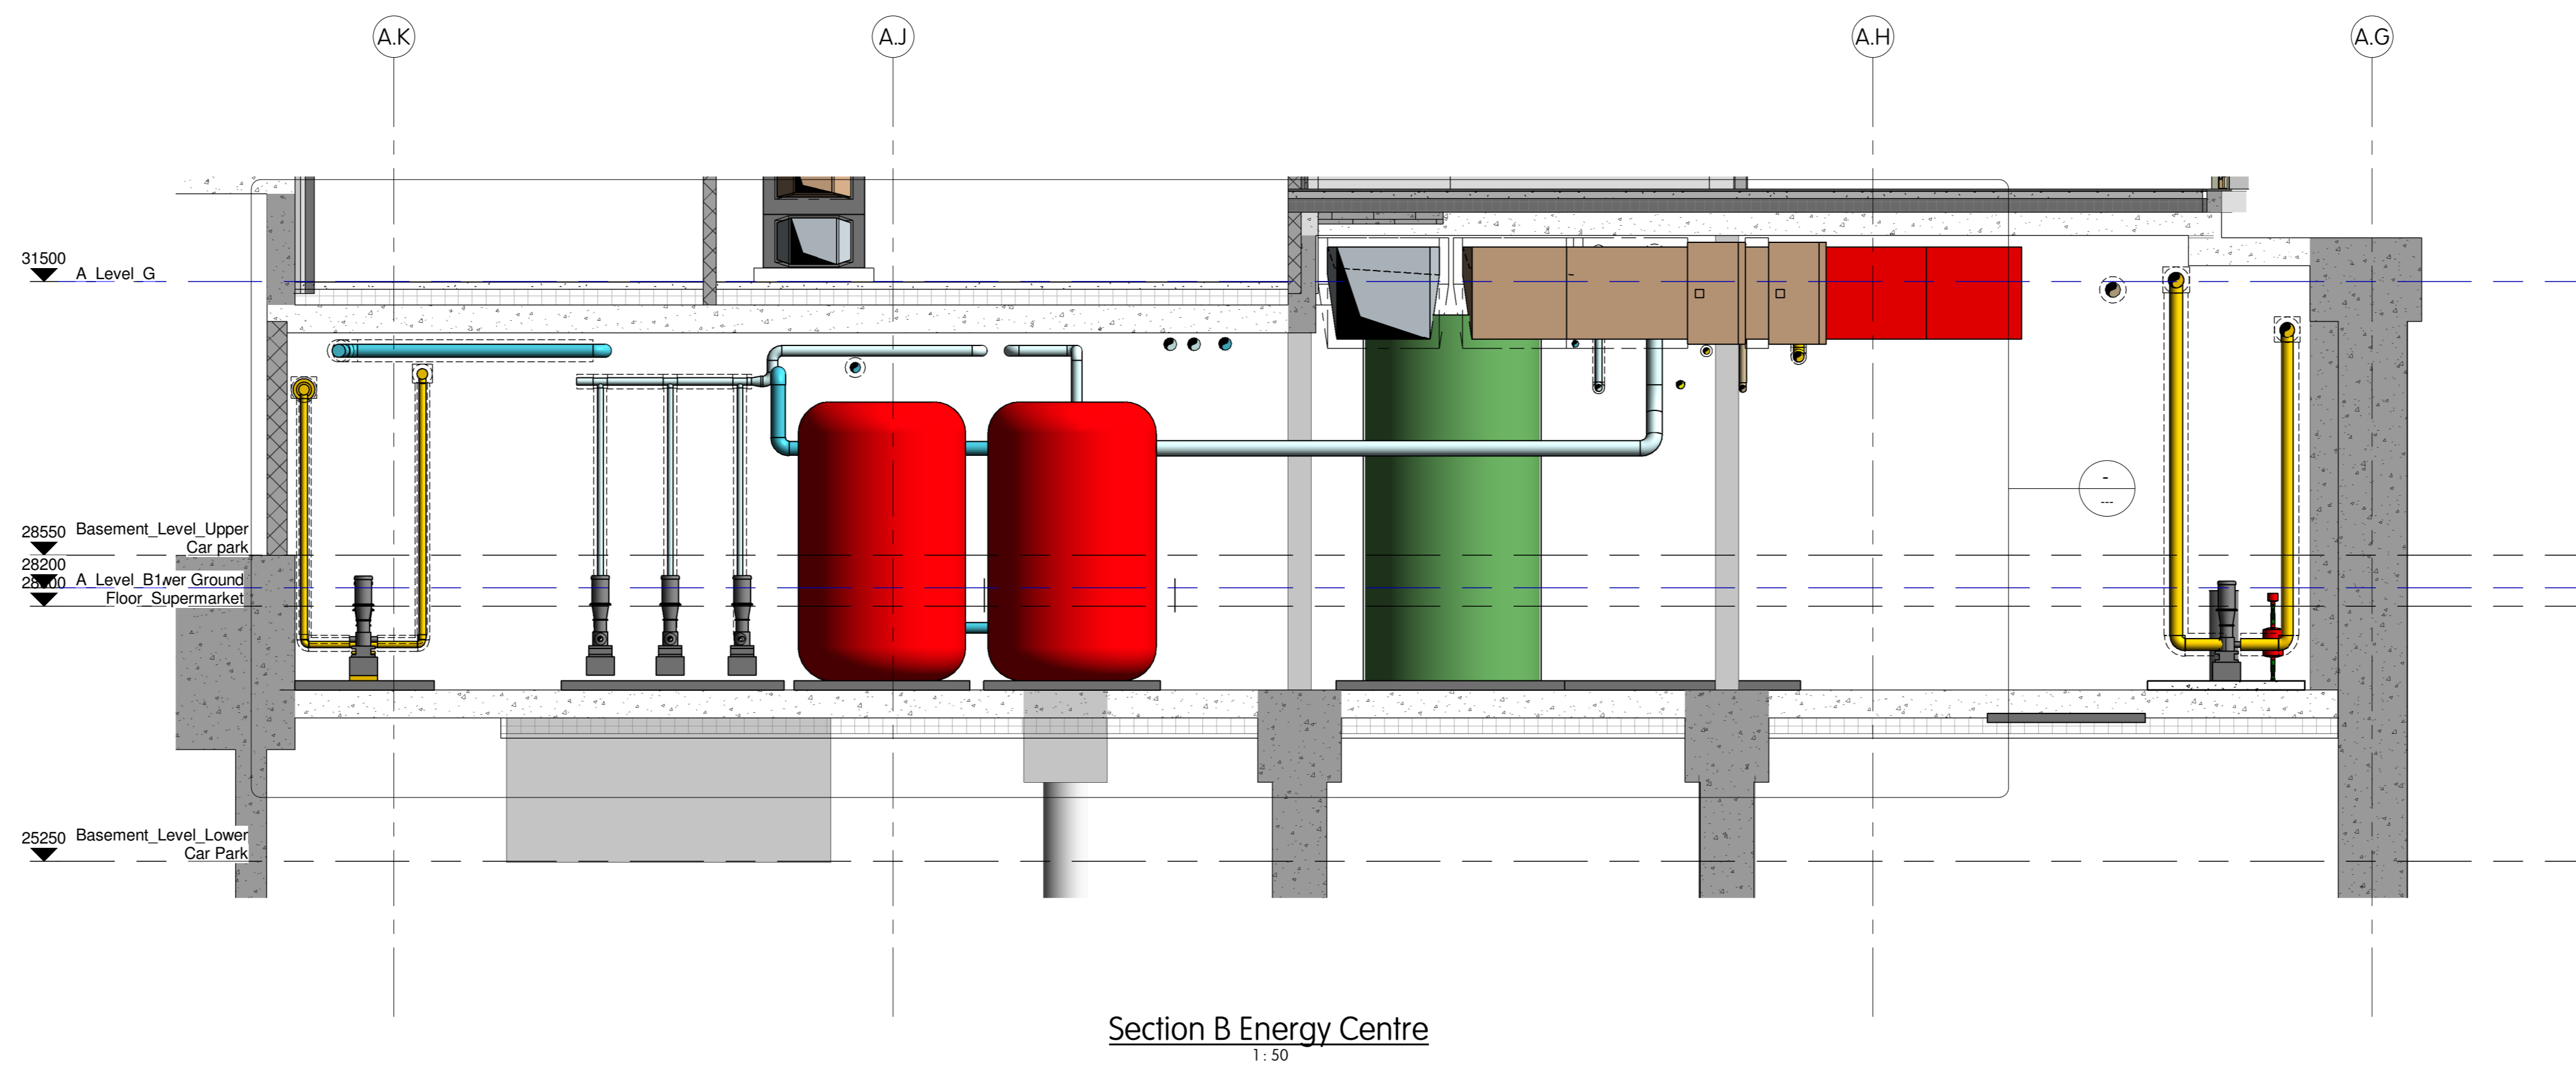

Copyright MTT No copies of this drawing, however produced, shall or transmitted, may be made or undertaken, without the express permission of MTT. This drawing should not be scaled. All dimensions to be checked on the original drawings to be referred to MTT.					
Rev	Date	Description	Drawn	Checked	
P1	21.03.2022	Stage 4 Issue	J5	RH	

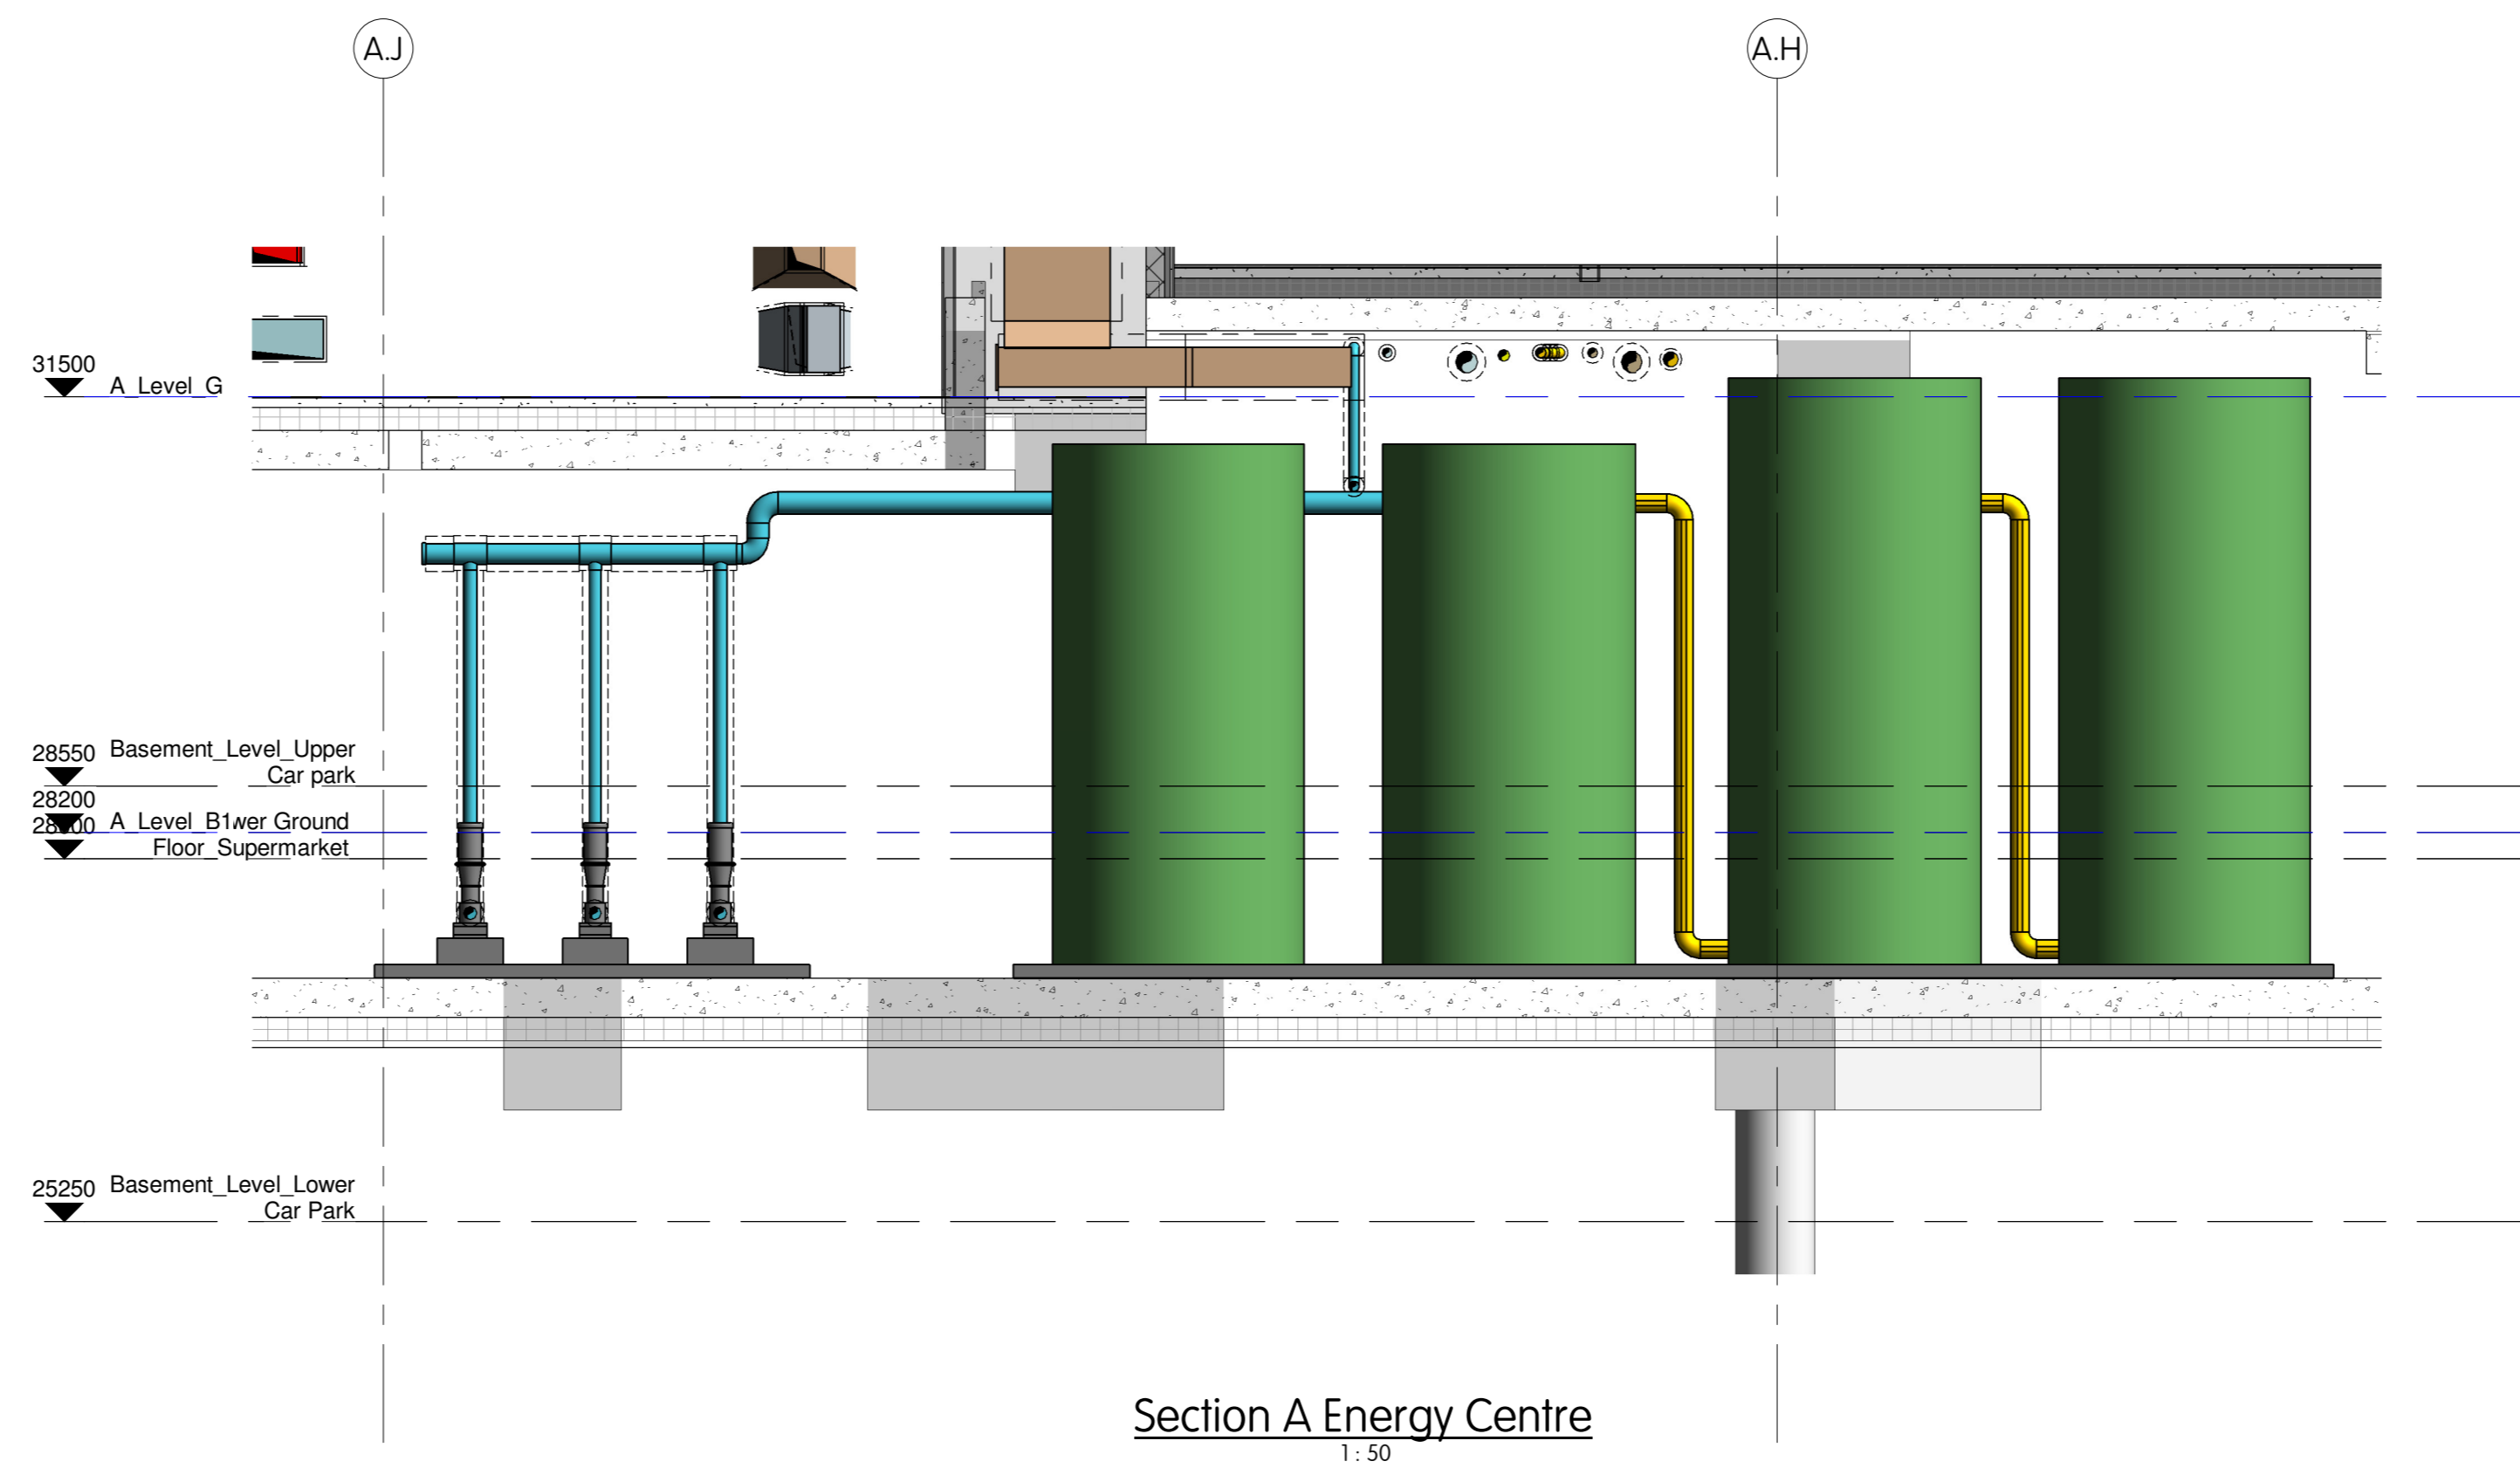

A 9 KINGSWAY LONDON WC2B 6AF	PM T Ward Cad N Keyser Date February 2022 F +44 (0)20 7836 1133 E info@mtt-limited.com W mtt-limited.com	Camden Goods Yard Mechanical Services Energy Centre Layout Sheet 2 of 2	Dig No: CGY08-MTT-ZZZ-B1-DR-P-5001 Revision P1
Status <b>Stage 4</b>			

