



NOTES


1. This drawing is for engineering services only and is to be read in conjunction with all relevant architectural, structural, mtt drawings and the Contract specification.
2. THIS IS NOT AN INSTALLATION DRAWING.
3. All services routes and equipment locations are indicative, actual location and configuration to be determined by contractor following completion of contractor design and coordination.

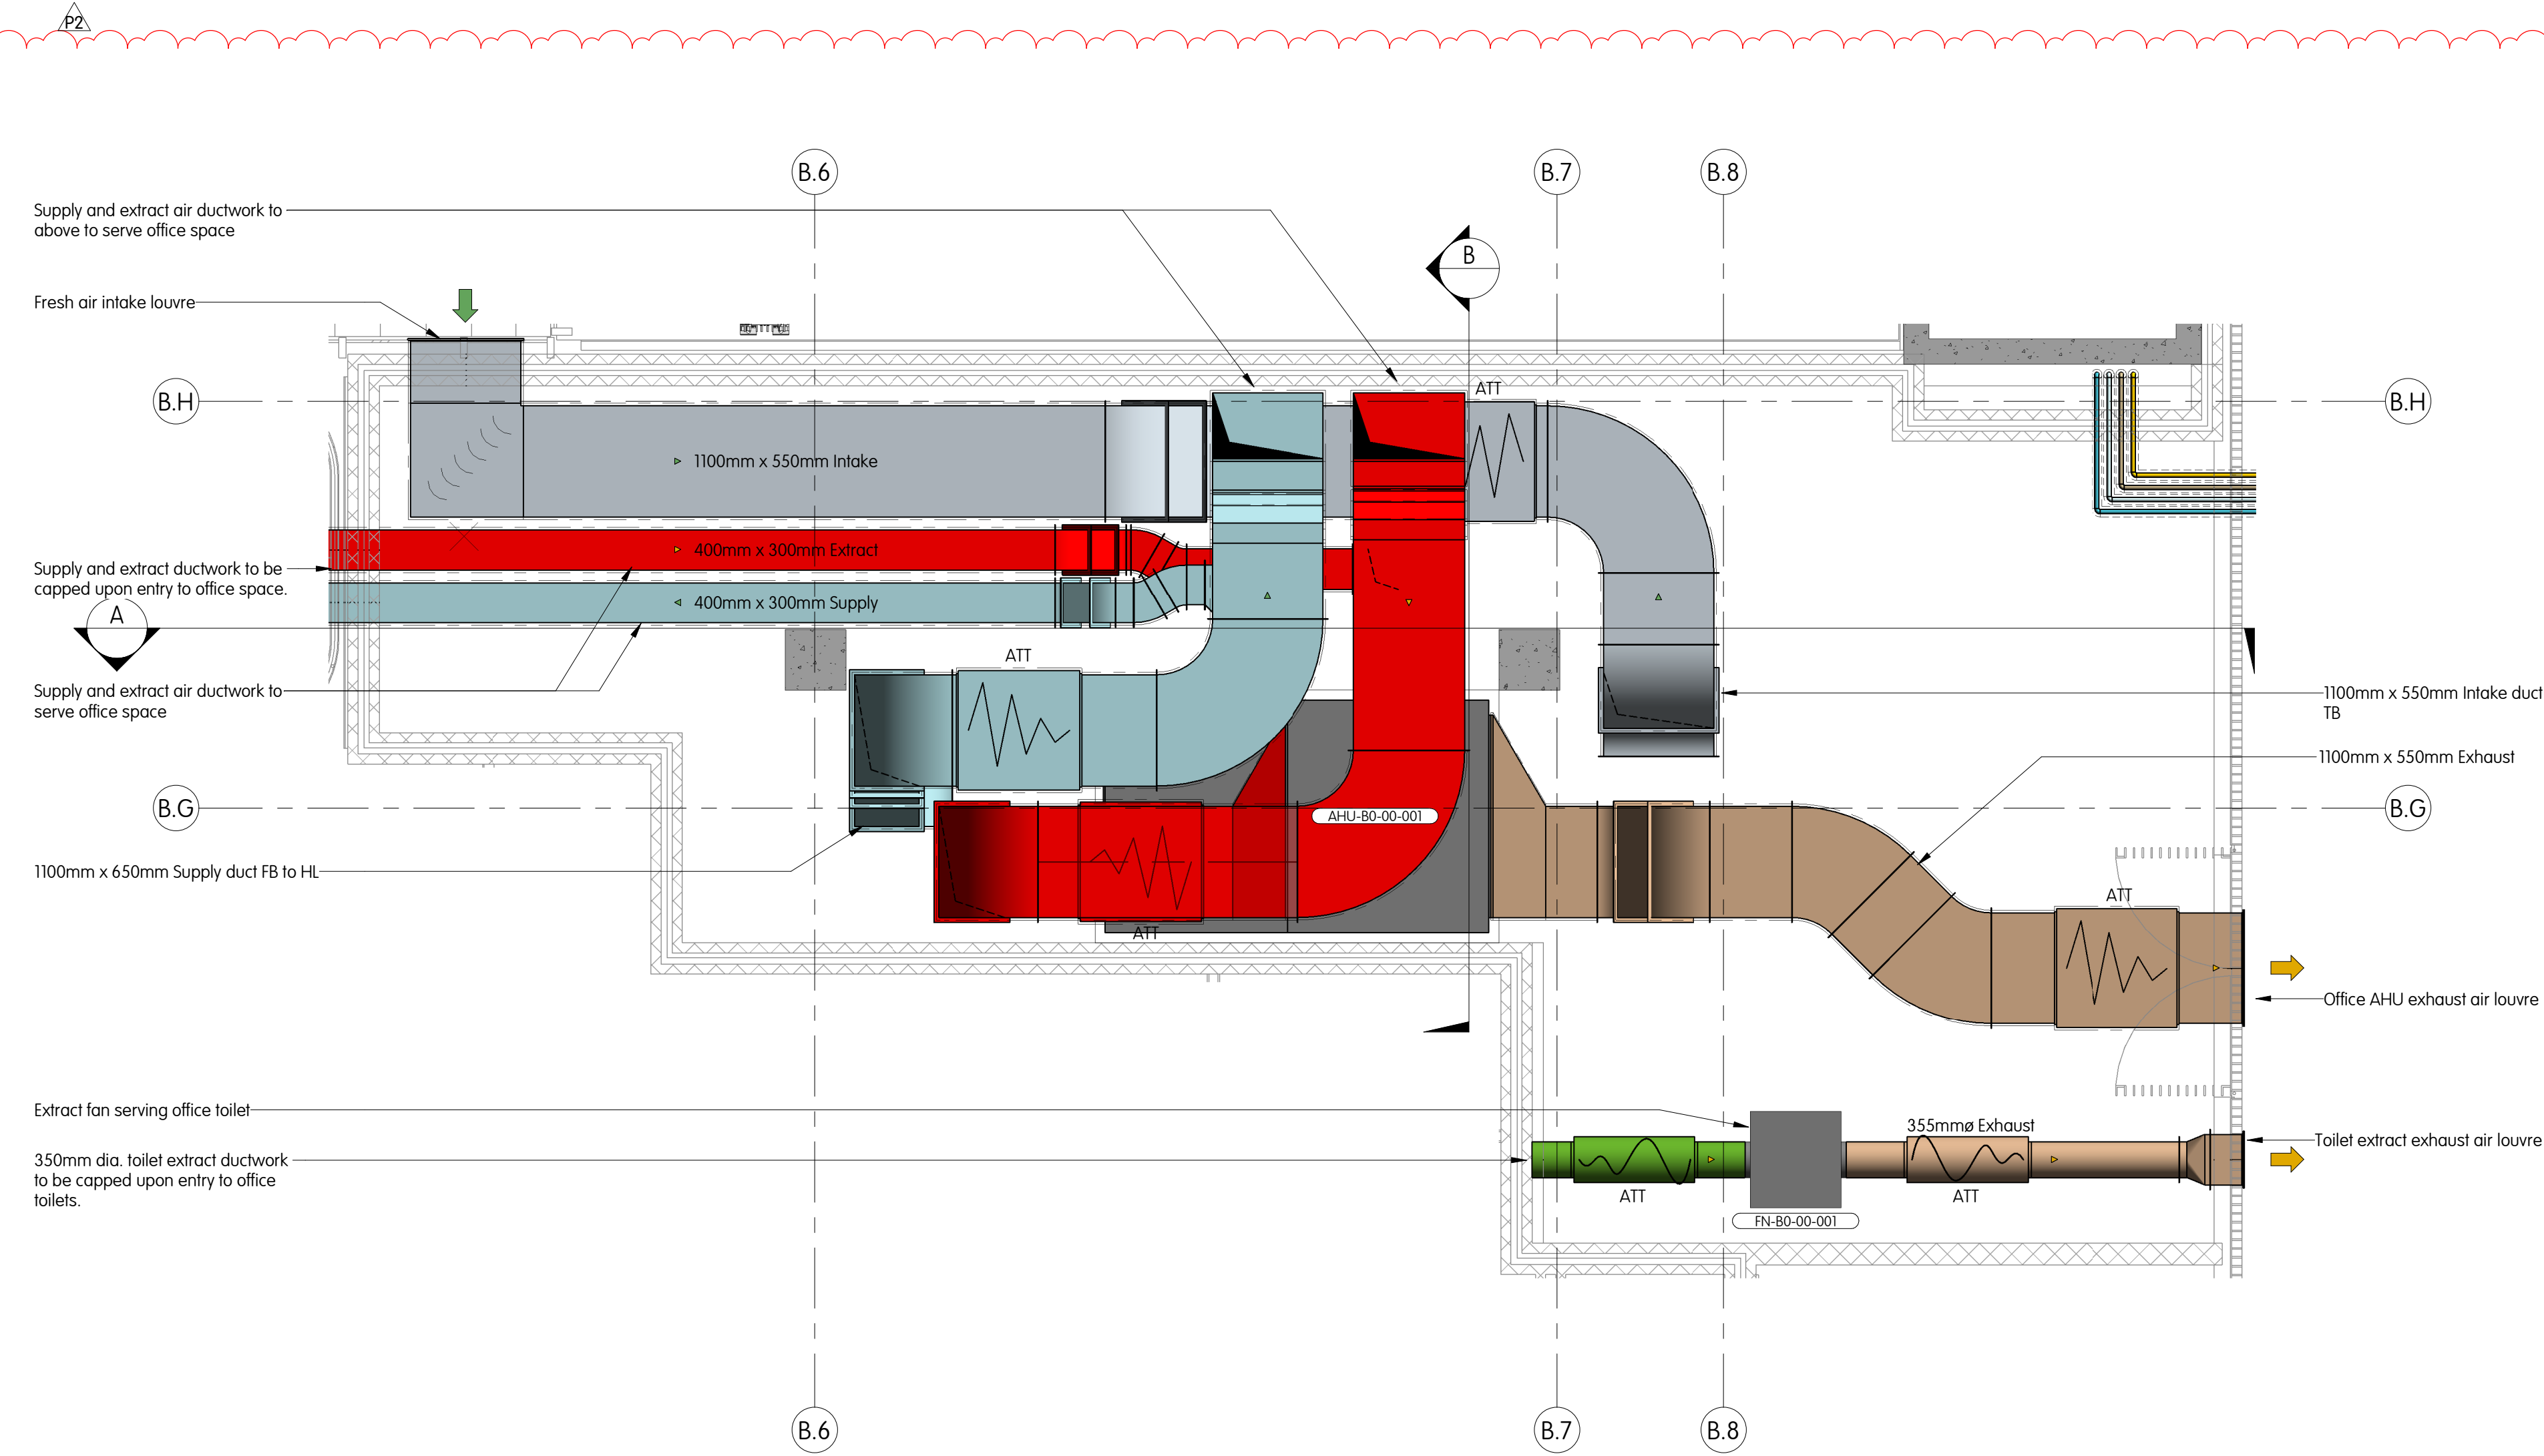


Office Plantroom High Level Layout  
1:50

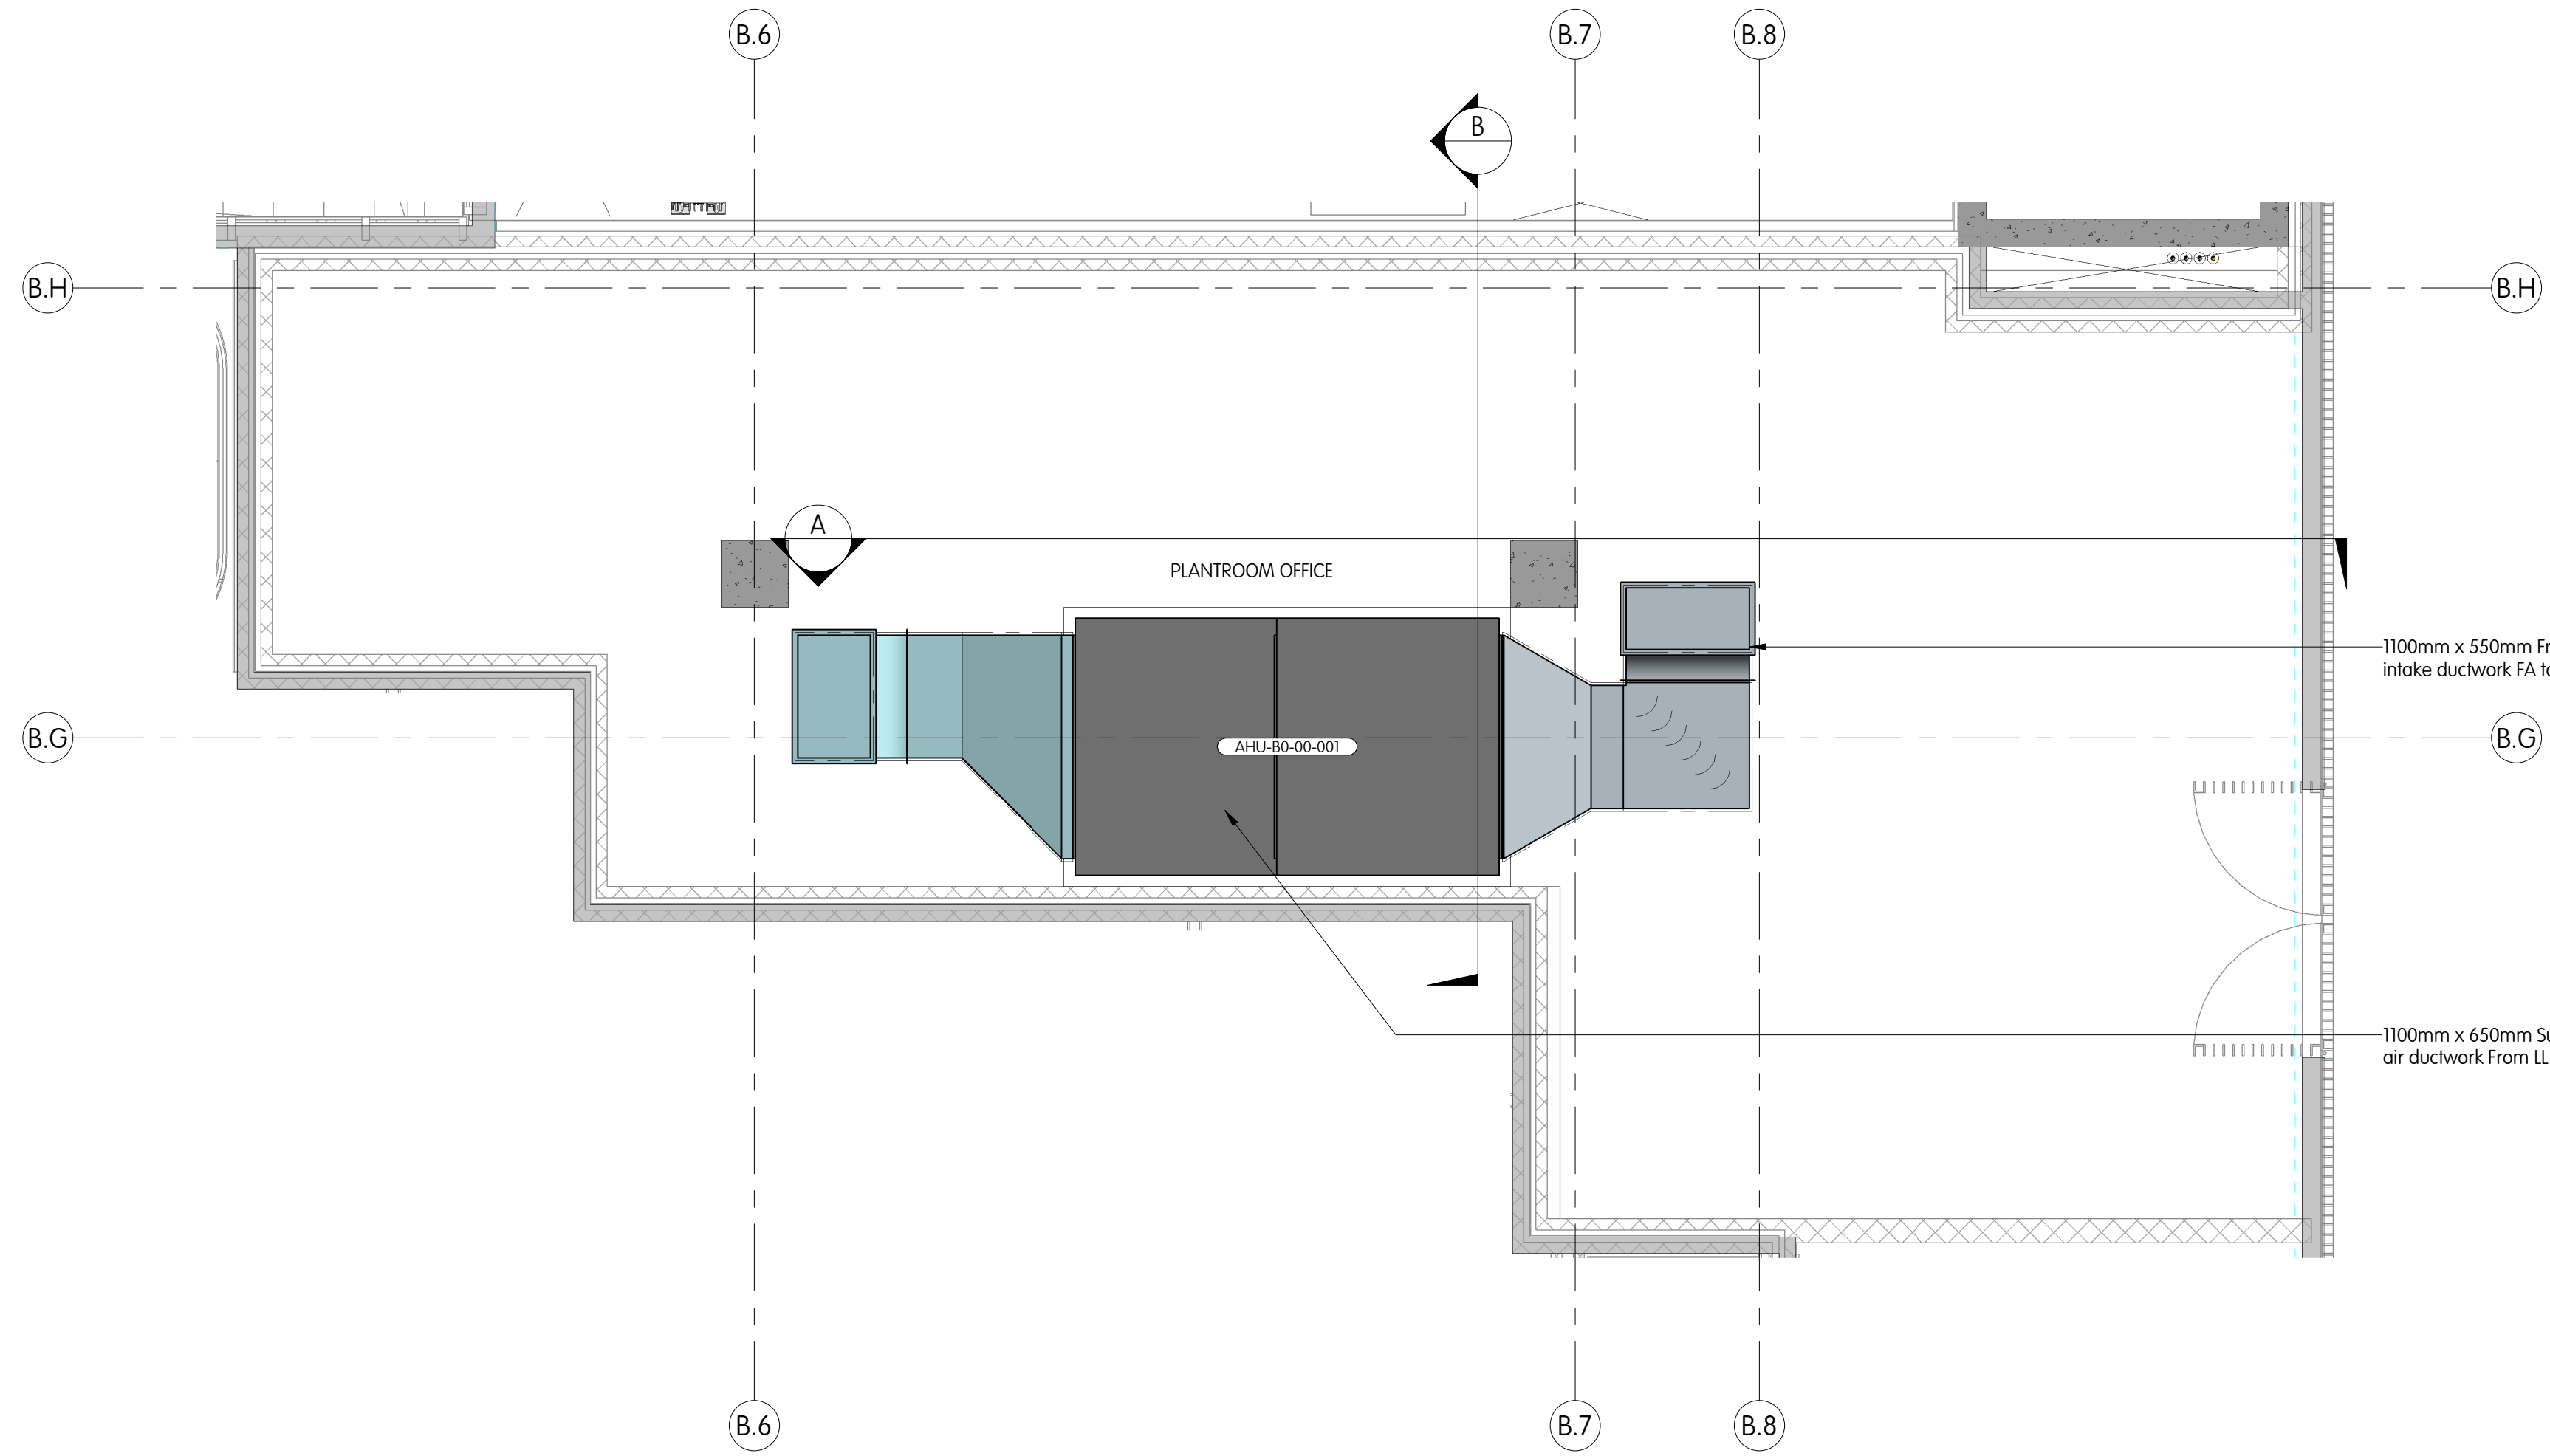


Office Plantroom Low Level Layout  
1:50

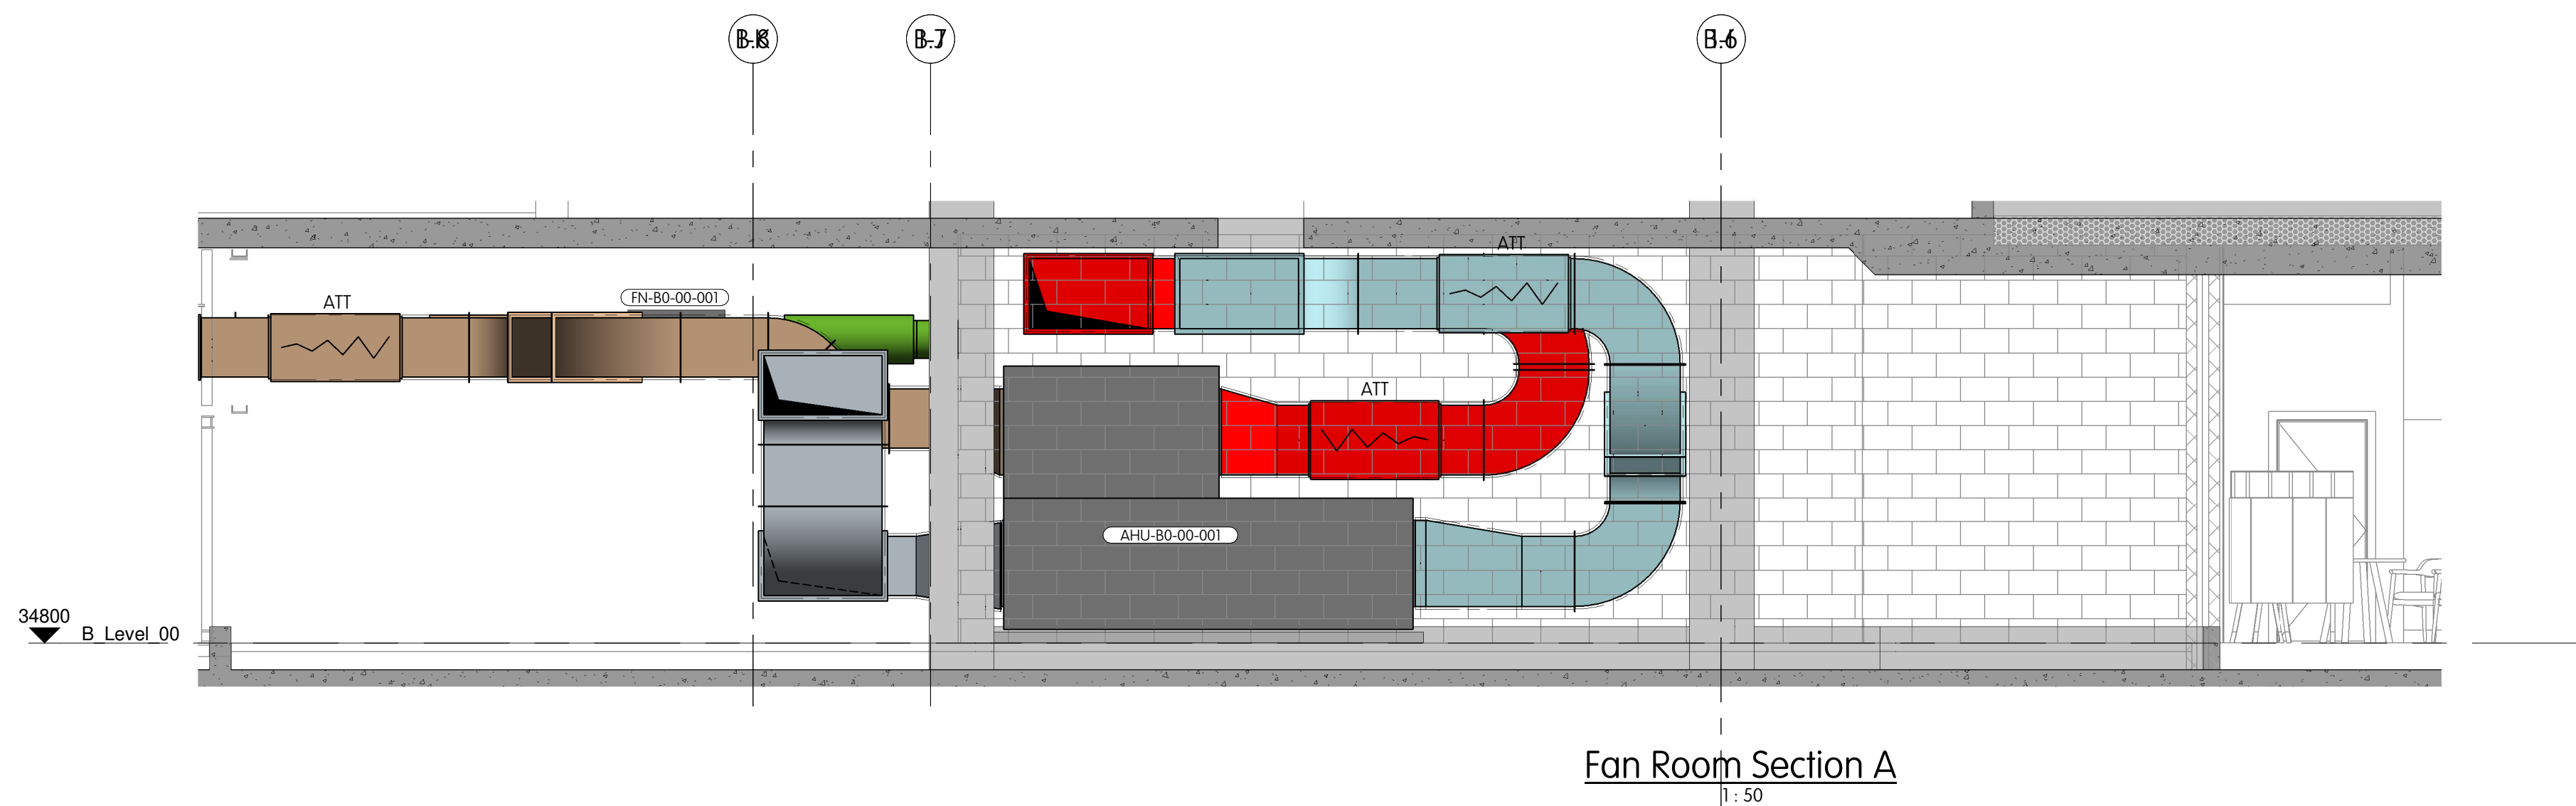

Fan Room Section A  
1:50

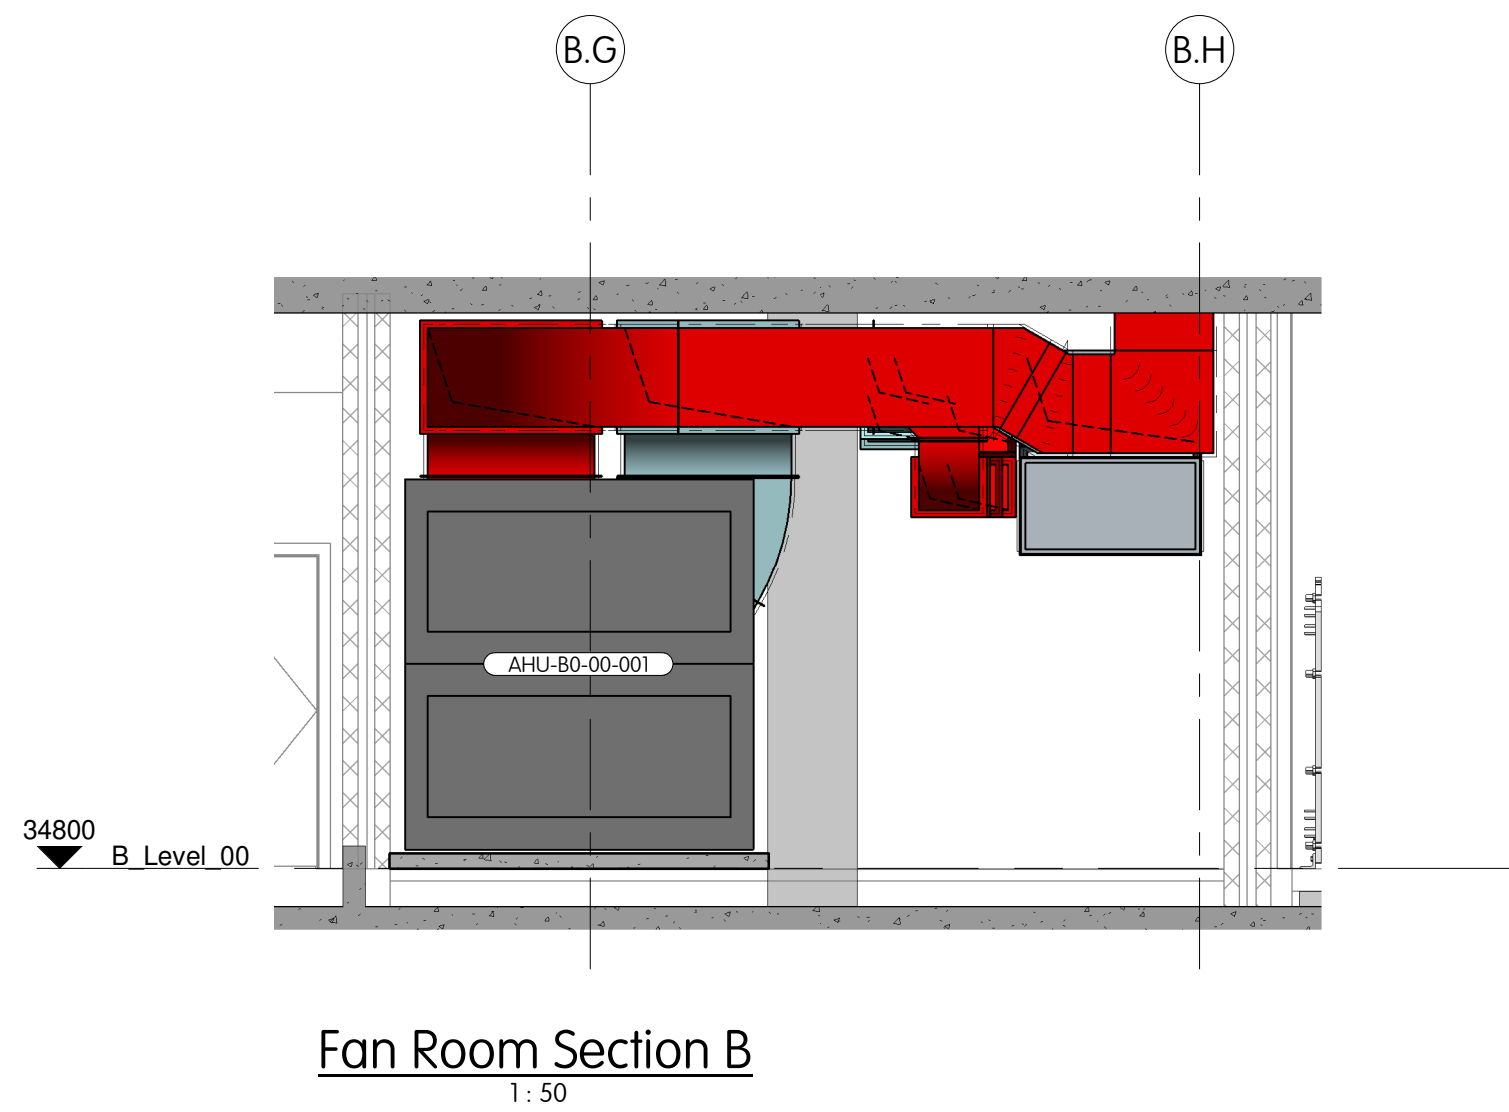

Fan Room Section B  
1:50

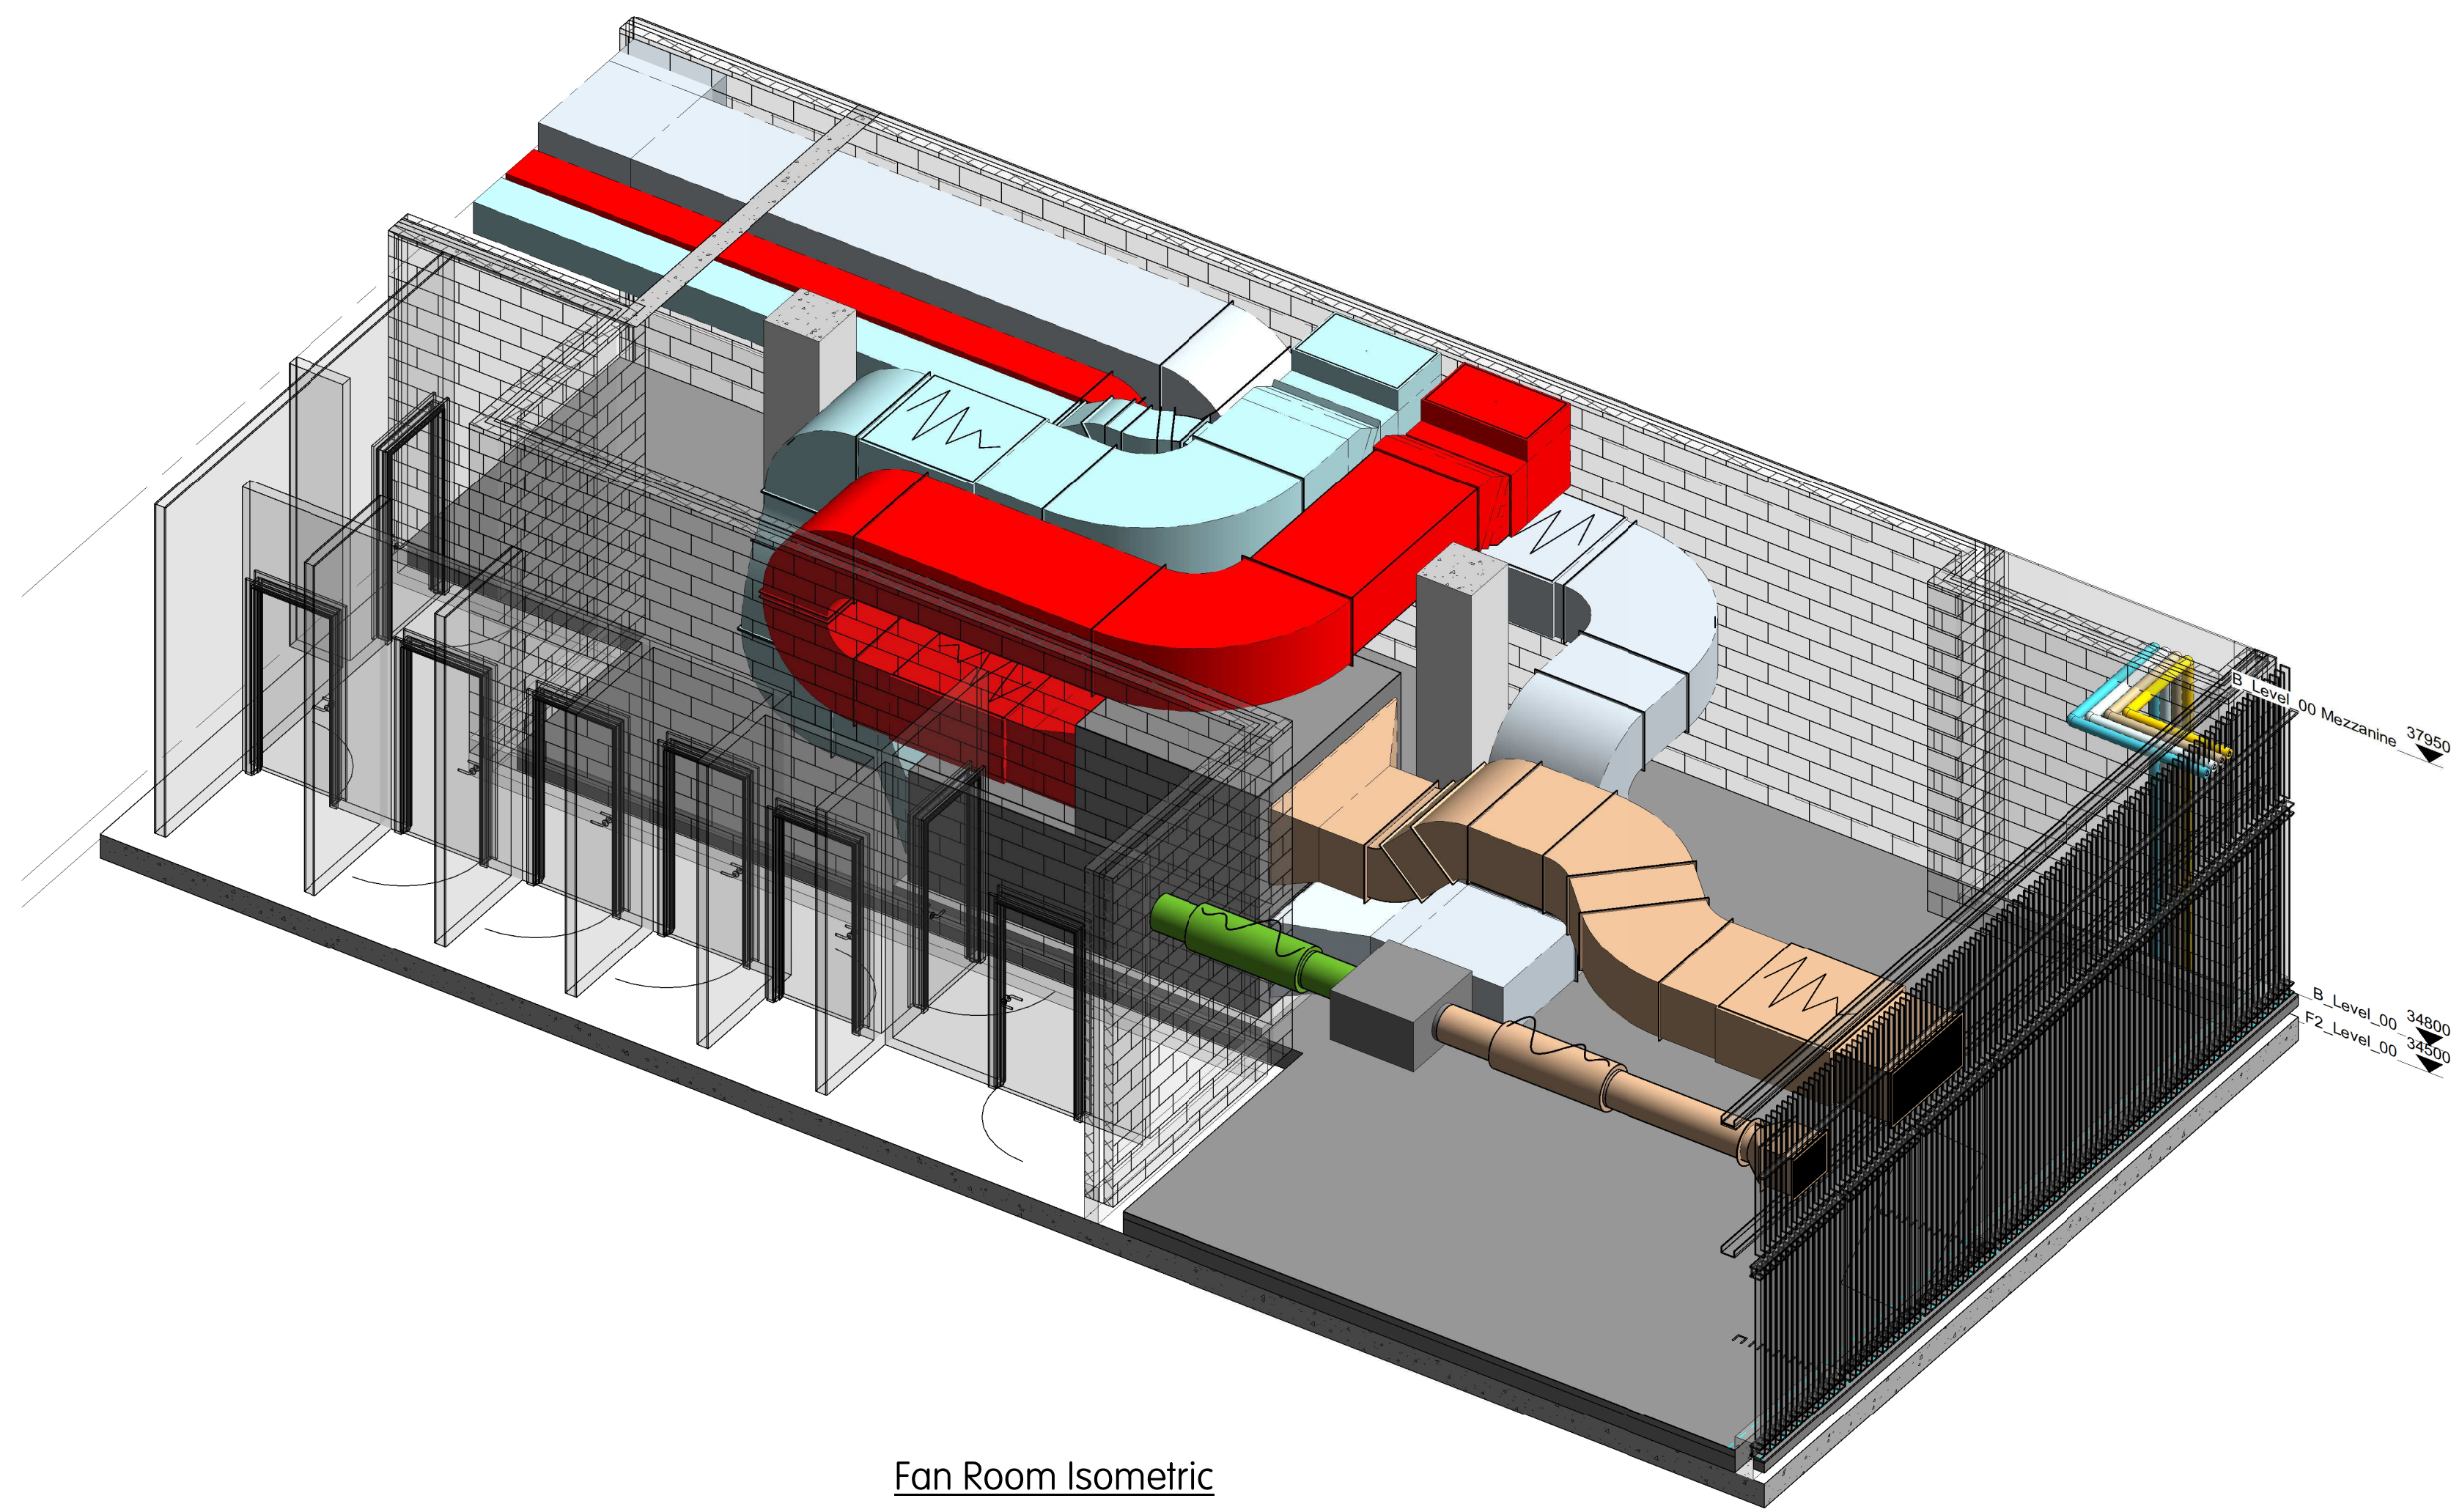

Fan Room Isometric

